


NOTES: All detailed measurements are approximate.

NOTES: All measurements of neighbouring properties are approximate including garden levels and will be subject to Party Wall Matters.

NOTES: All recessed beams assume that the floor thickness is 6 inches. This cannot be confirmed until the opening up work during the build phase.

NOTES: All proposed skylight sizes subject to final onsite measurements by chosen contractor.

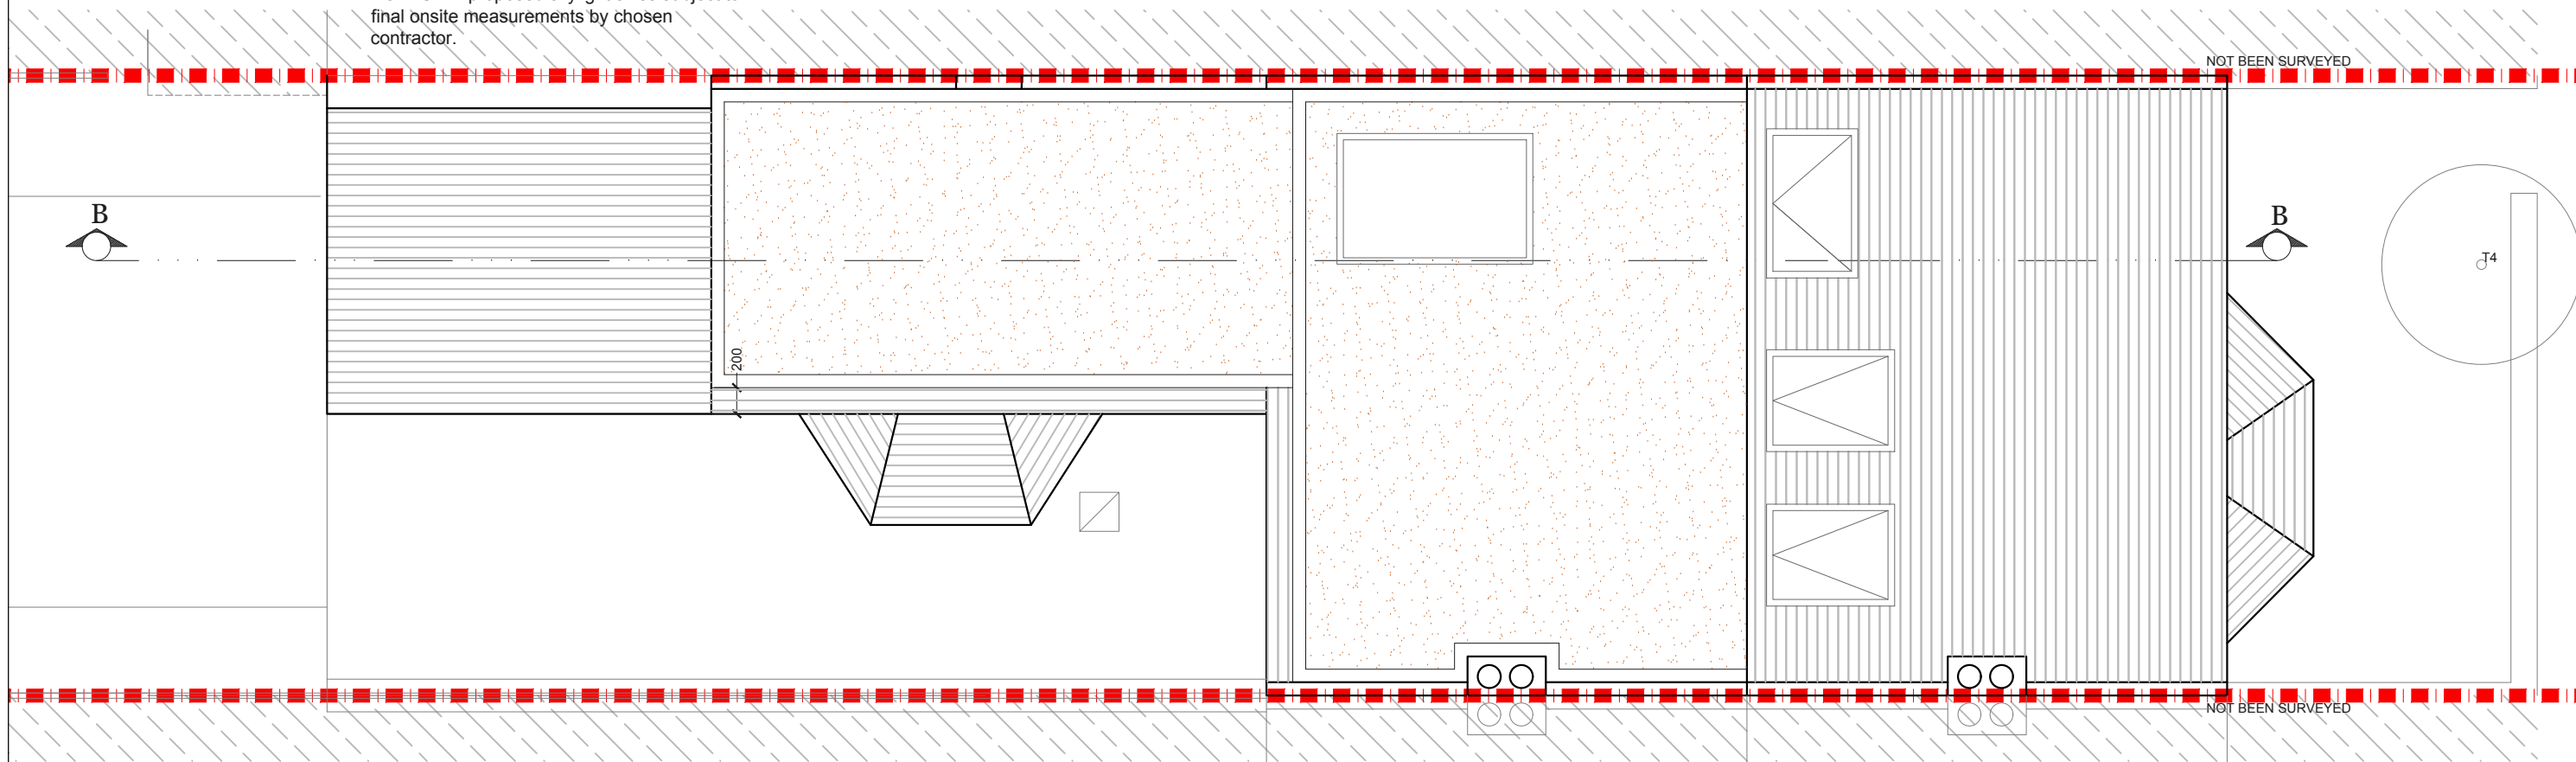

PROPOSED ROOF PLAN
SCALE 1:50

REV.	DATE	NOTES

CLIENT	BS AND LC
DRAWINGS TO BE READ IN CONJUNCTION WITH THE RELEVANT DRAWING AND SPECIFICATION. FIGURED DIMENSIONS ONLY. DIMENSIONS SHOULD NOT BE RELIED UPON FOR THE PURPOSES OF ORDERING MATERIAL OR PLACING SUB-CONTRACTOR ORDERS. THIRD PARTIES TO TAKE THEIR OWN SITE MEASUREMENTS. ALL DRAWINGS ARE SUBJECT TO ONSITE INSPECTION.	


PROJECT ADDRESS	HOLLYDALE ROAD, SE15 2TE
DRAWING TITLE	PROPOSED ROOF PLAN

NORTH POINT 	SCALE 1:50@A3	DRAWN LD	DRAWING NO. P- 02	REVISION
	DATE 19-11-2018	<p>Meters @ 1:50@ A3</p>		


designteam

342 Clapham Road
London
SW9 9AJ

Tel: 0207 242 5353
hello@designteam.co.uk
www.designteam.co.uk

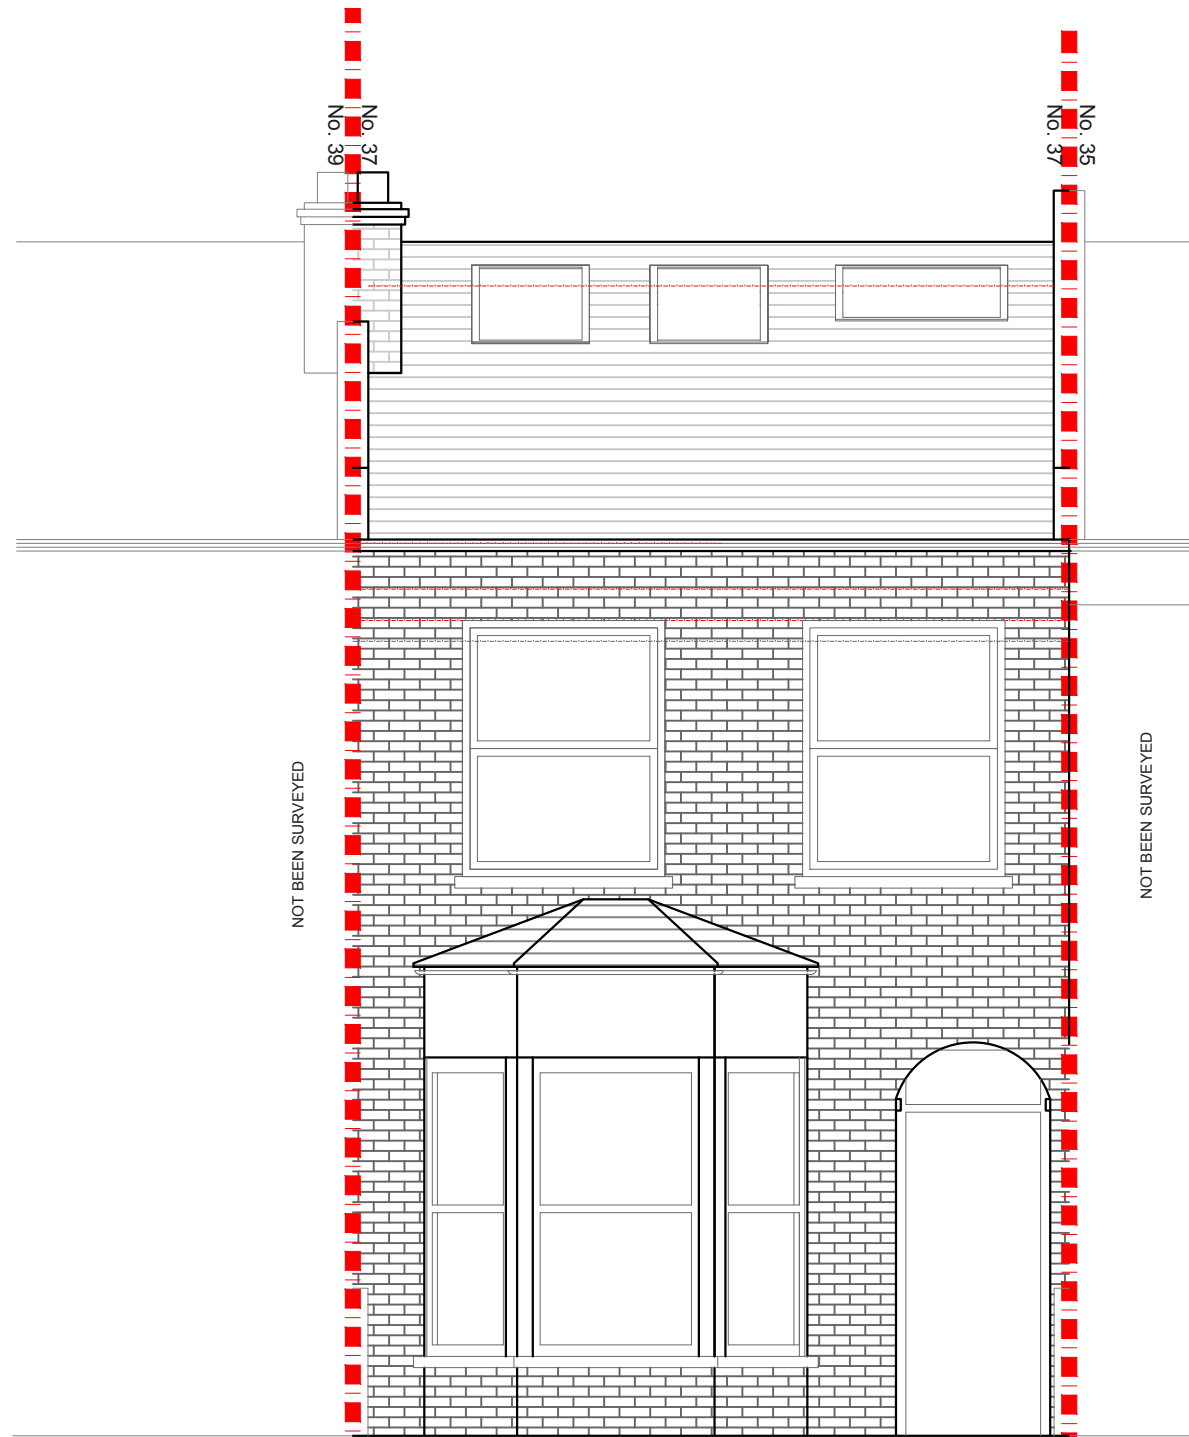

EXISTING FRONT ELEVATION
SCALE 1:50

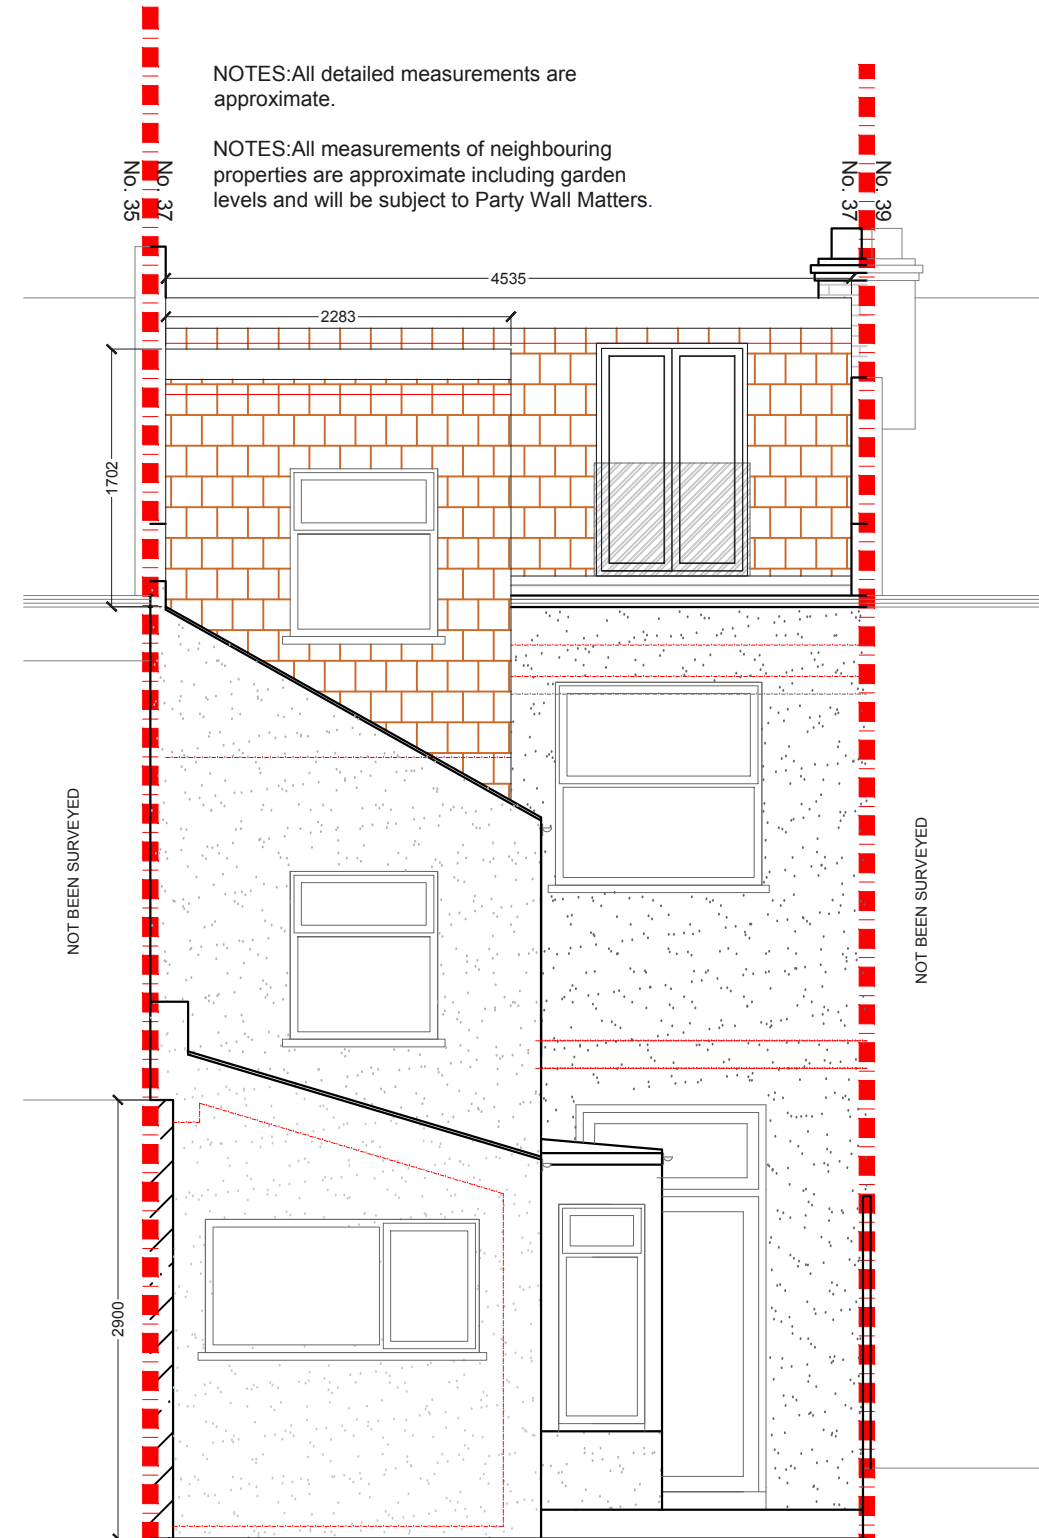

PROPOSED REAR ELEVATION
SCALE 1:50

NOTES: All detailed measurements are approximate.

NOTES: All measurements of neighbouring properties are approximate including garden levels and will be subject to Party Wall Matters.

REV.	DATE	NOTES

CLIENT	BS AND LC
DRAWINGS TO BE READ IN CONJUNCTION WITH THE RELEVANT DRAWING AND SPECIFICATION. FIGURED DIMENSIONS ONLY. DIMENSIONS SHOULD NOT BE RELIED UPON FOR THE PURPOSES OF ORDERING MATERIAL OR PLACING SUB-CONTRACTOR ORDERS. THIRD PARTIES TO TAKE THEIR OWN SITE MEASUREMENTS. ALL DRAWINGS ARE SUBJECT TO ONSITE INSPECTION.	

PROJECT ADDRESS	37 HOLLYDALE ROAD, SE15 2TE
DRAWING TITLE	PROPOSED ELEVATIONS

NORTH POINT	SCALE	1:50@A3	DRAWN	LD	DRAWING NO.	P- 03	REVISION
	DATE	19-11-2018					
<p>Meters @ 1:50@ A3</p>							

designteam

342 Clapham Road London SW9 9AJ
 Tel: 0207 242 5353
 hello@designteam.co.uk
 www.designteam.co.uk