



PROPOSED GROUND FLOOR PLAN
SCALE 1:50

 

			CLIENT	RC	PROJECT	RIBBLESDALE ROAD SW16	SCALE	1:50@A3	DRAWING NO.	REV.	<p>342 Clapham Road London SW9 9AJ</p> <p>Tel: 0207 242 5353 hello@designteam.co.uk www.designteam.co.uk</p>	
					DRAWING TITLE	PROPOSED GROUND FLOOR PLAN	DATE	05-04-18	DRAWN	MG		P - 1
REV	DATE	NOTES					<p>Meters @ 1:50@ A3</p>					

No. 64
No. 62

NOT SURVEYED

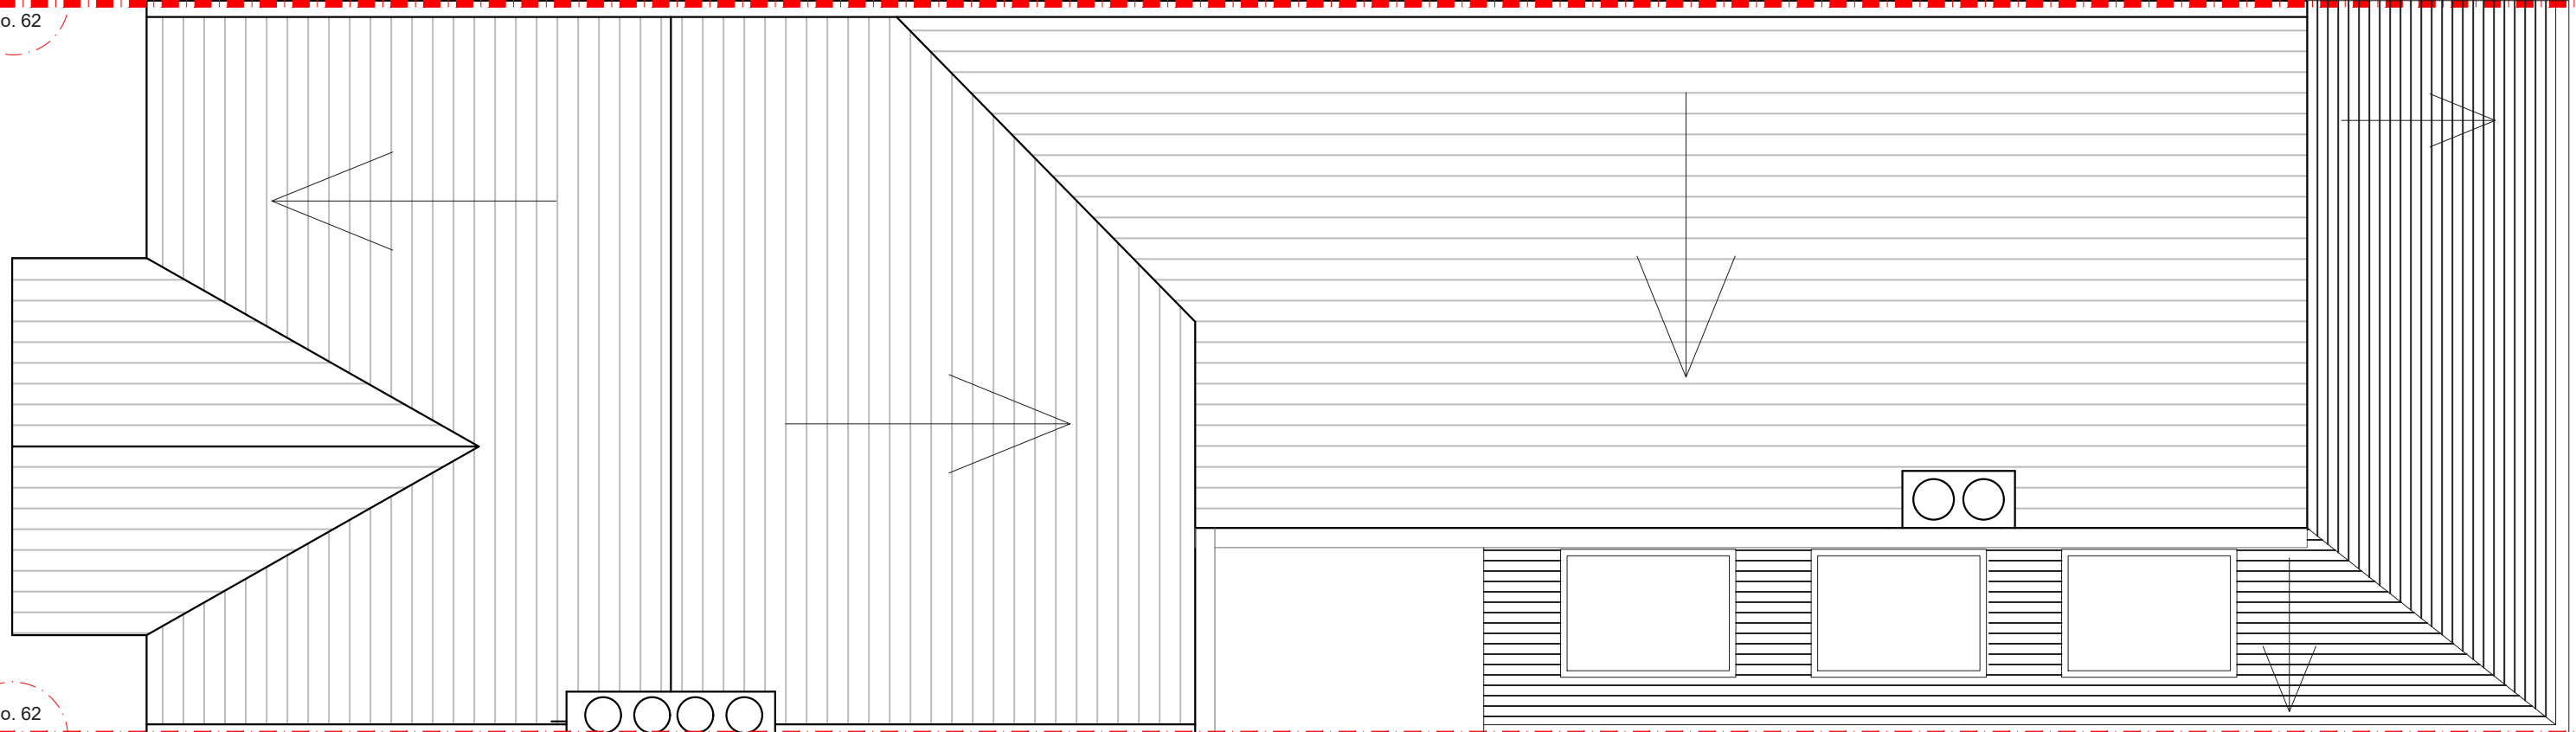

No. 62
No. 60

NOT SURVEYED

PROPOSED ROOF PLAN
SCALE 1:50




REV	DATE	NOTES

CLIENT	RC
--------	----

PROJECT	RIBBLESDALE ROAD SW16
DRAWING TITLE	PROPOSED ROOF PLAN



SCALE	1:50@A3
DATE	05-04-18
DRAWN	MG

DRAWING NO.	P - 2
REV.	

 

designteam

342 Clapham Road London SW9 9AJ
 Tel: 0207 242 5353
 hello@designteam.co.uk
 www.designteam.co.uk

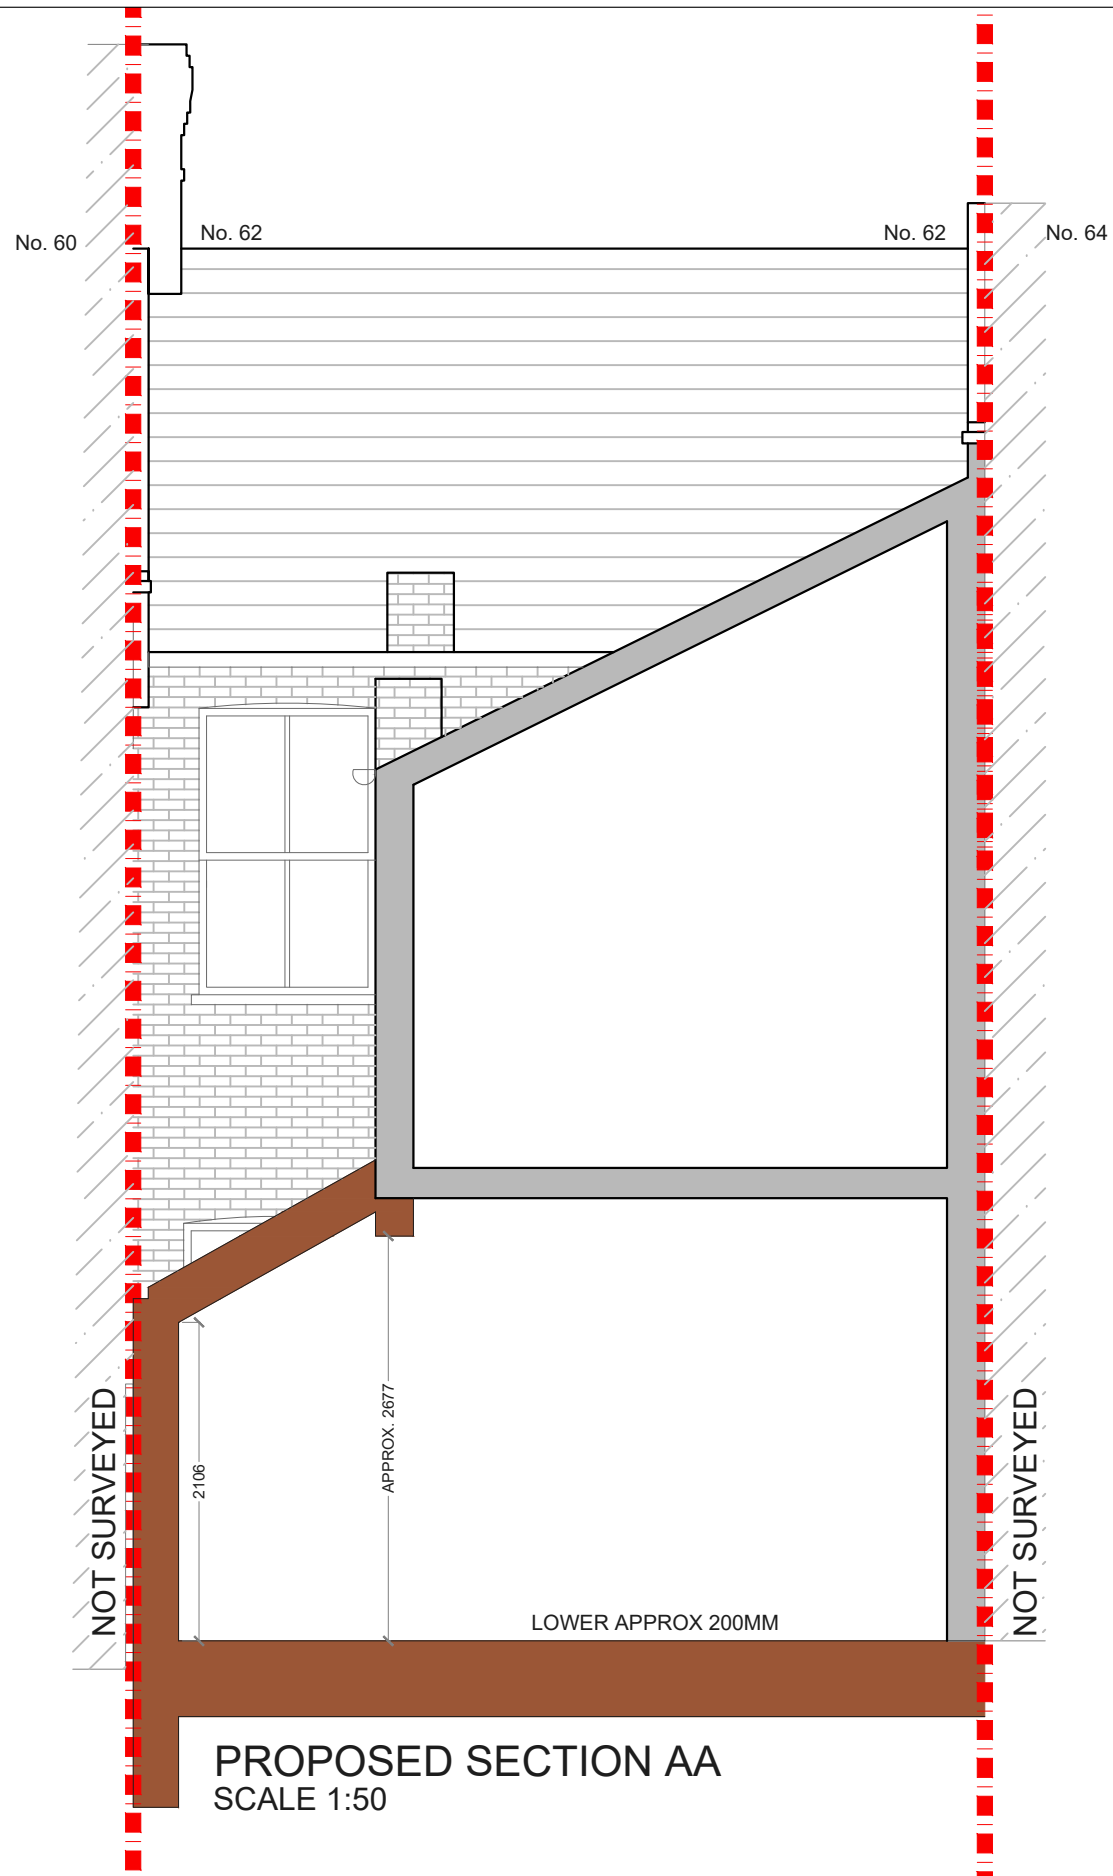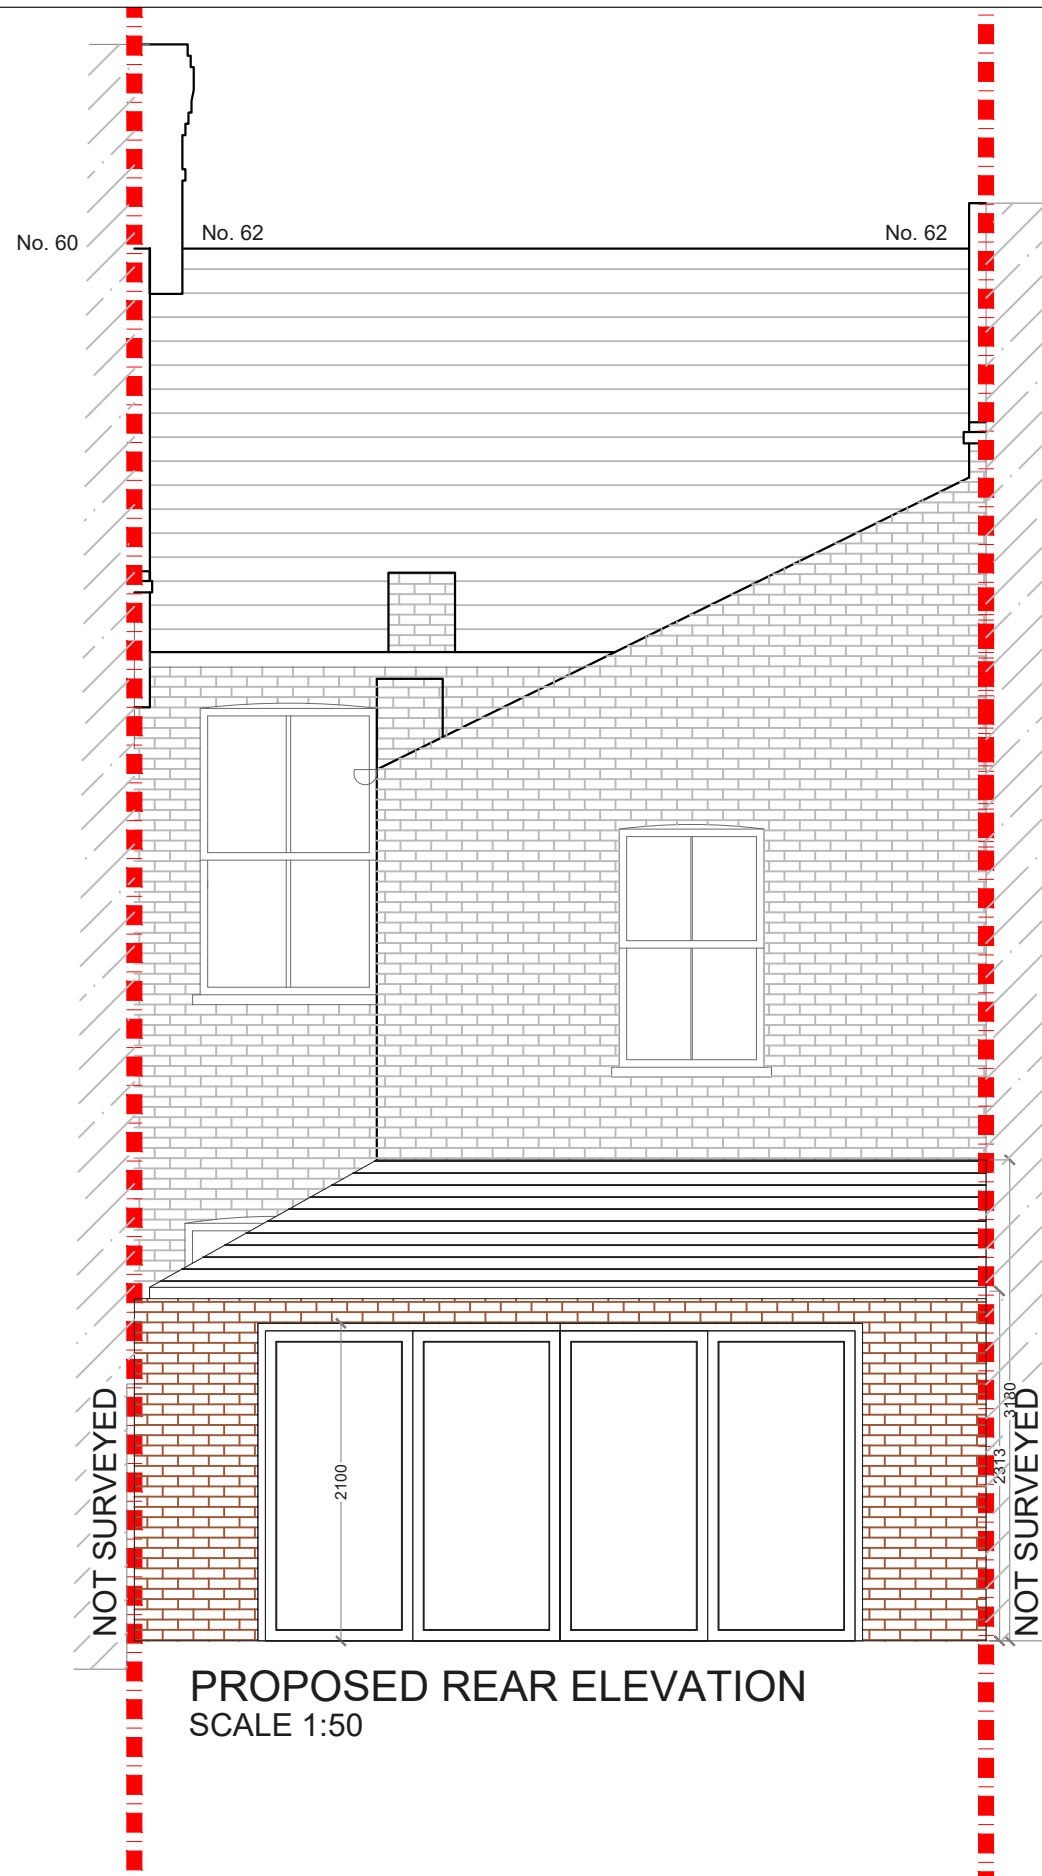

REV	DATE	NOTES

CLIENT	RC
--------	----

PROJECT	RIBBLESDALE ROAD SW16
DRAWING TITLE	PROPOSED REAR ELEVATION AND SECTION

SCALE	1:50@A3	DRAWING NO.	P - 3	REV.	
DATE	05-04-18	DRAWN	MG		
<p>Meters @ 1:50@ A3</p>					

designteam

342 Clapham Road
London
SW9 9AJ

Tel: 0207 242 5353
hello@designteam.co.uk
www.designteam.co.uk