



PROPOSED GROUND FLOOR PLAN
SCALE 1:50



			CLIENT	AT & EH		PROJECT	ROSENEATH ROAD SW11		SCALE	1:50@A3	DRAWING NO.	P - 1	REV.	
						DRAWING TITLE	PROPOSED GROUND FLOOR PLAN		DATE	13-06-18	DRAWN	MG		
REV	DATE	NOTES							<p>Meters @ 1:50@ A3</p>			<p>342 Clapham Road London SW9 9AJ Tel: 0207 242 5353 hello@designteam.co.uk www.designteam.co.uk</p>		

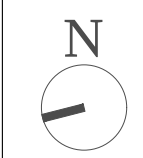

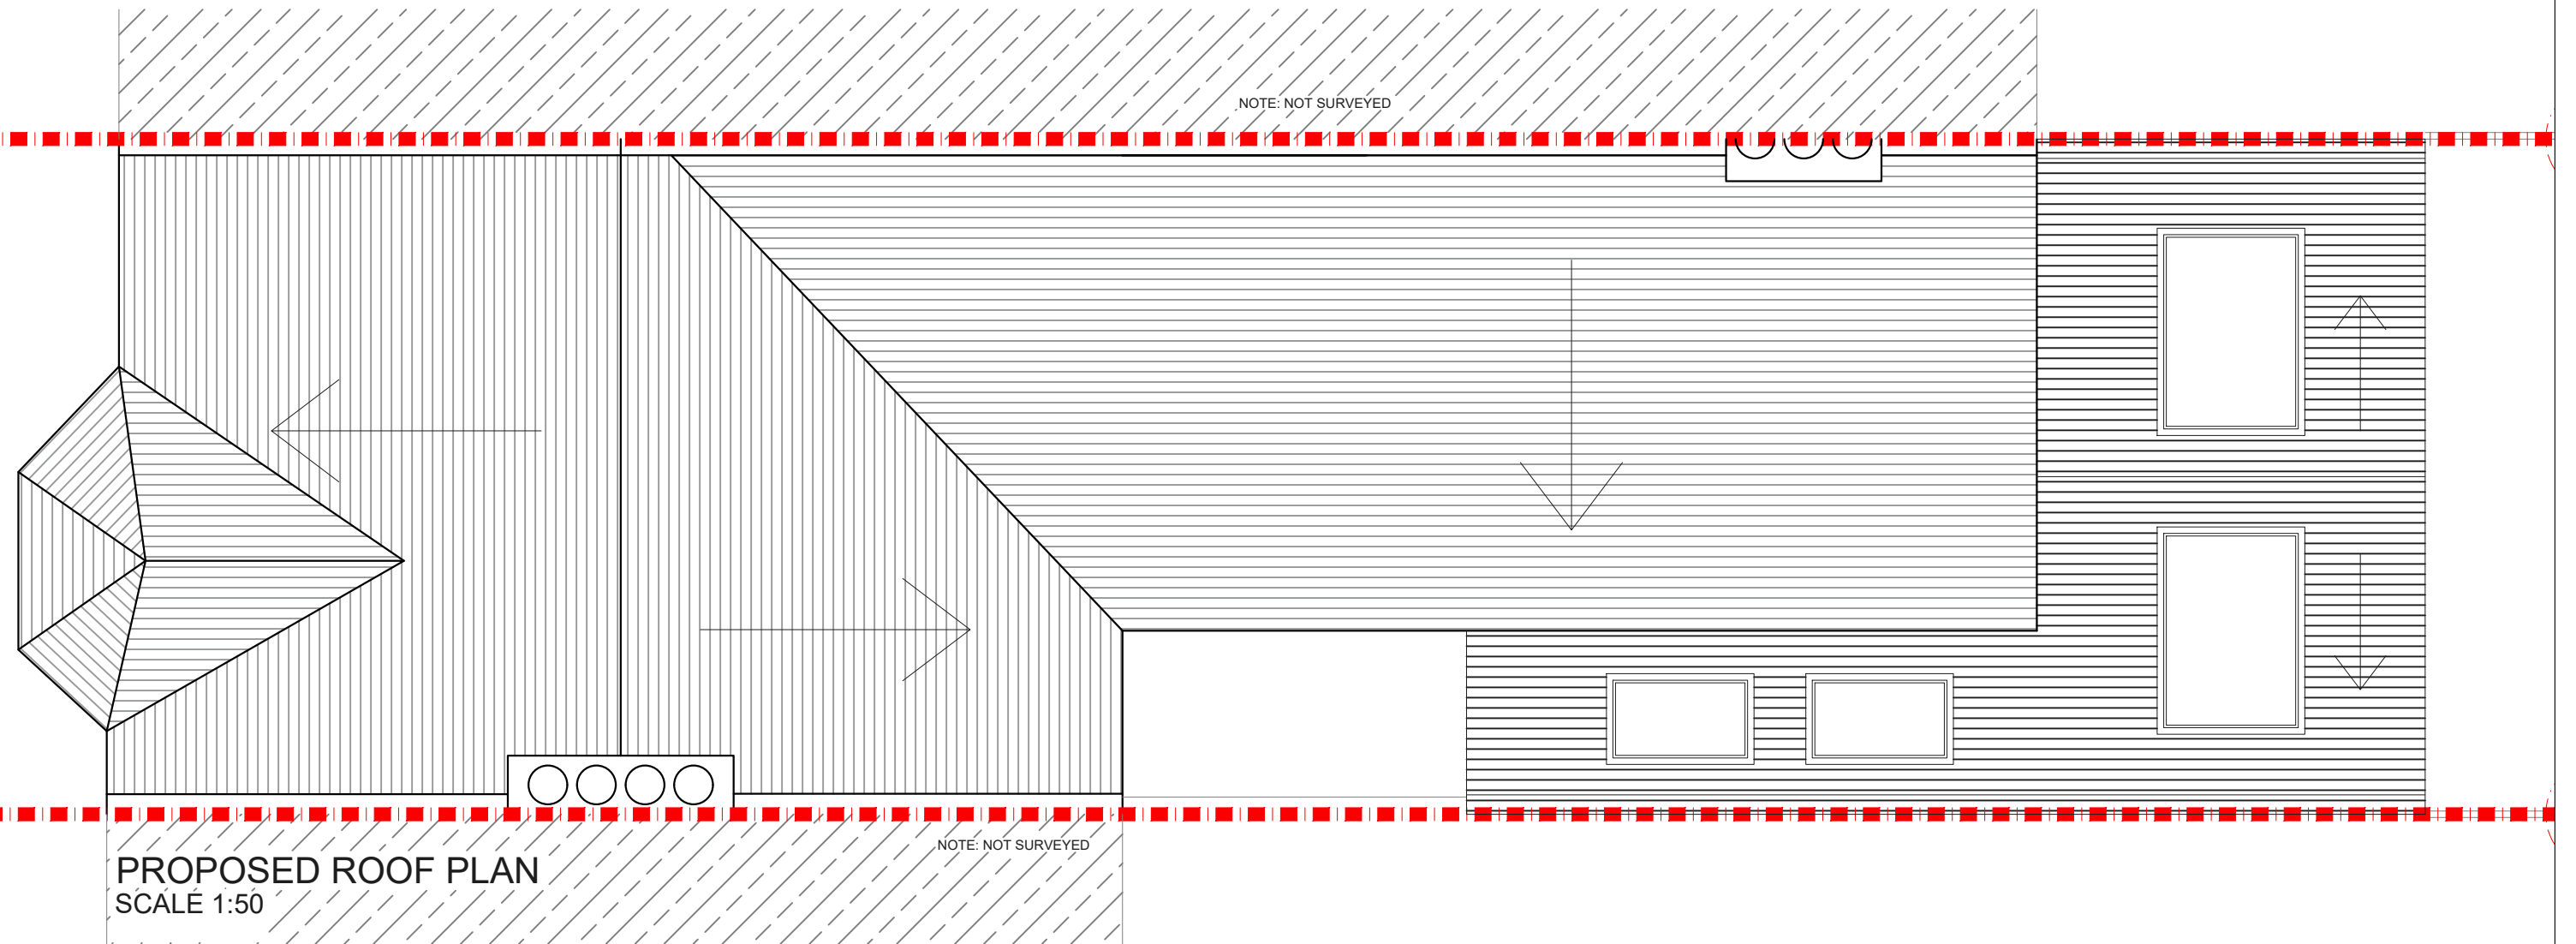



NOTE: NOT SURVEYED

NOTE: NOT SURVEYED

PROPOSED ROOF PLAN
SCALE 1:50



			CLIENT	AT & EH		PROJECT	ROSENEATH ROAD SW11		SCALE	1:50@A3	DRAWING NO.	REV.	 342 Clapham Road London SW9 9AJ Tel: 0207 242 5353 hello@designteam.co.uk www.designteam.co.uk
								DATE	13-06-18	DRAWN	MG	P - 2	
								 Meters @ 1:50@ A3					
REV	DATE	NOTES				DRAWING TITLE	PROPOSED ROOF PLAN						

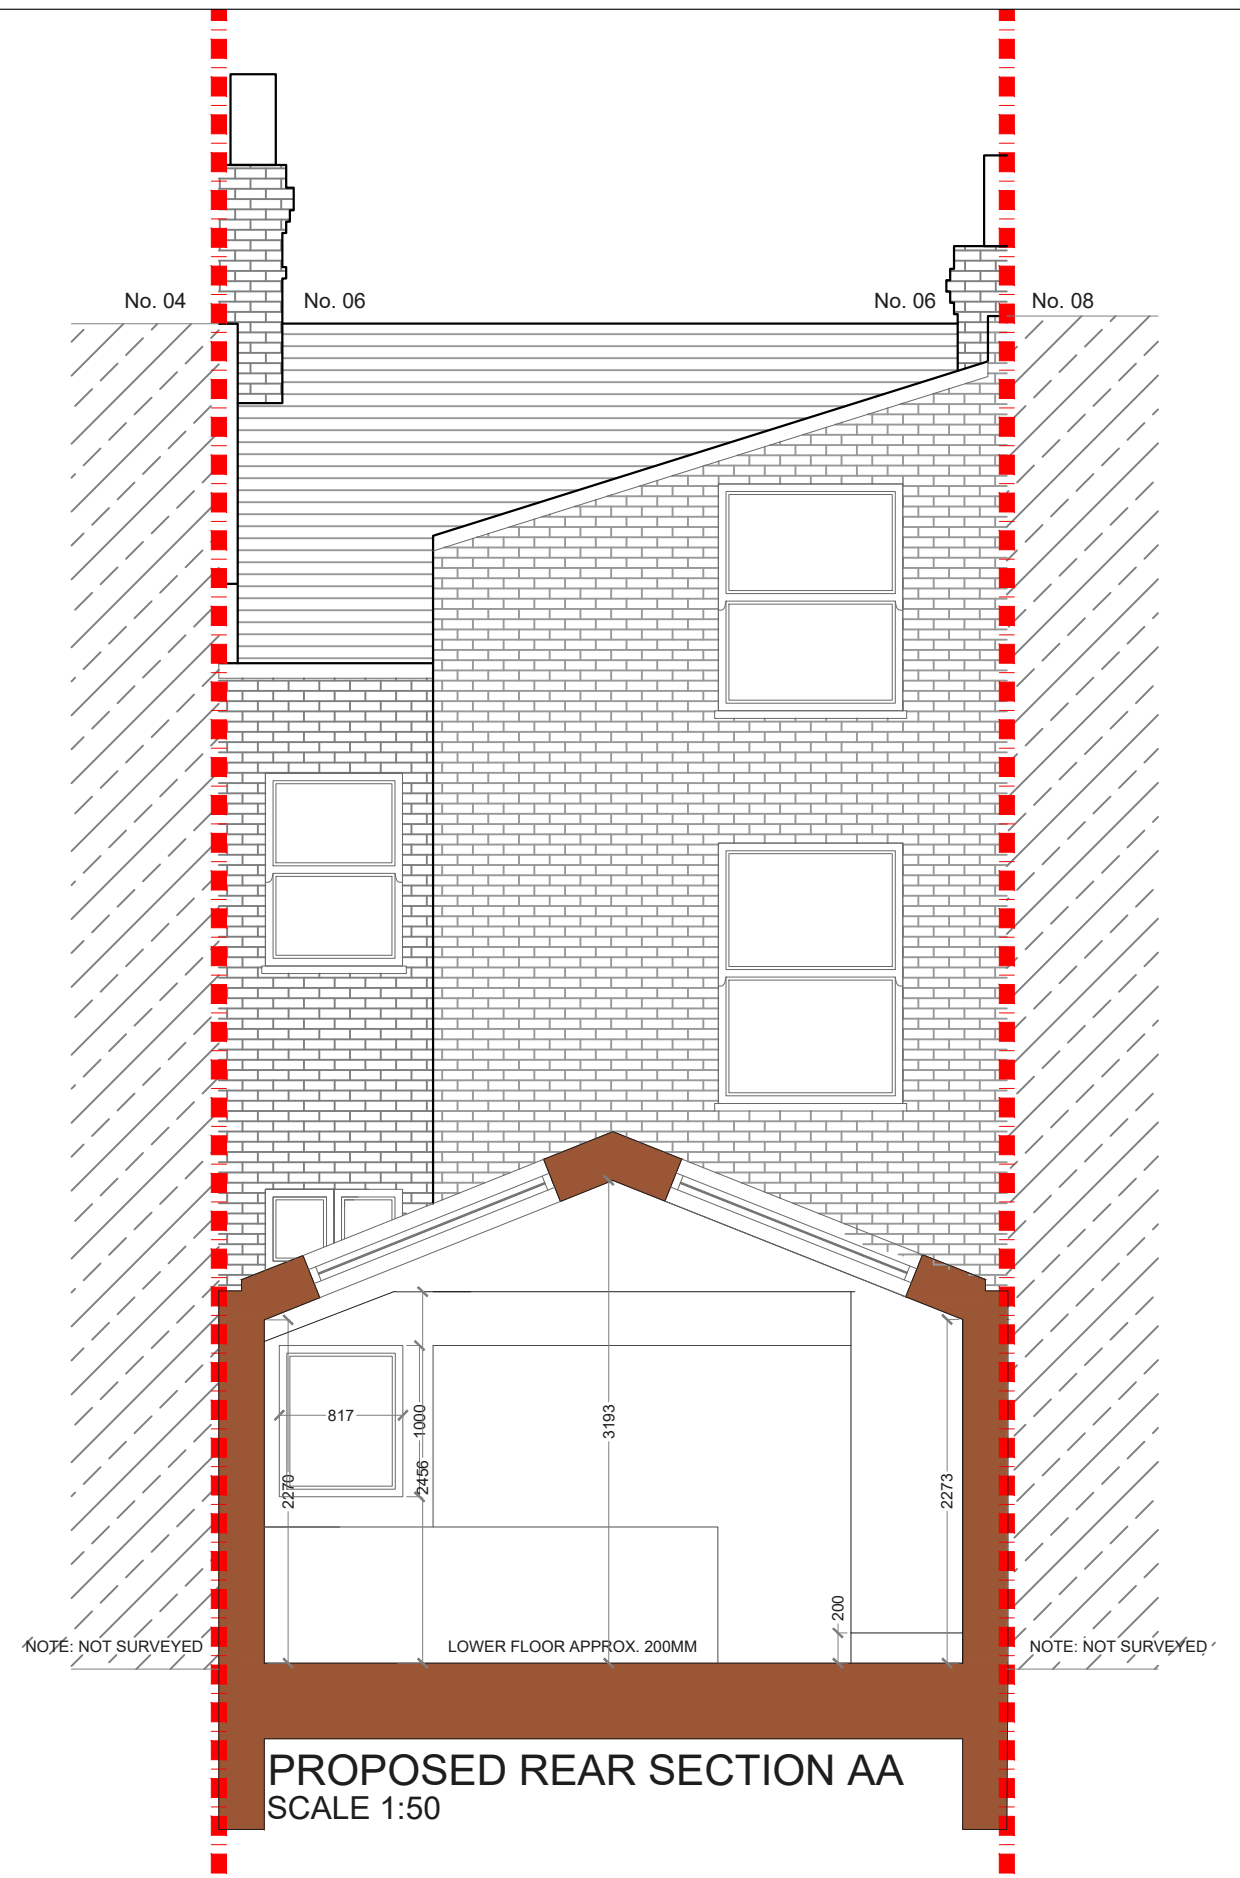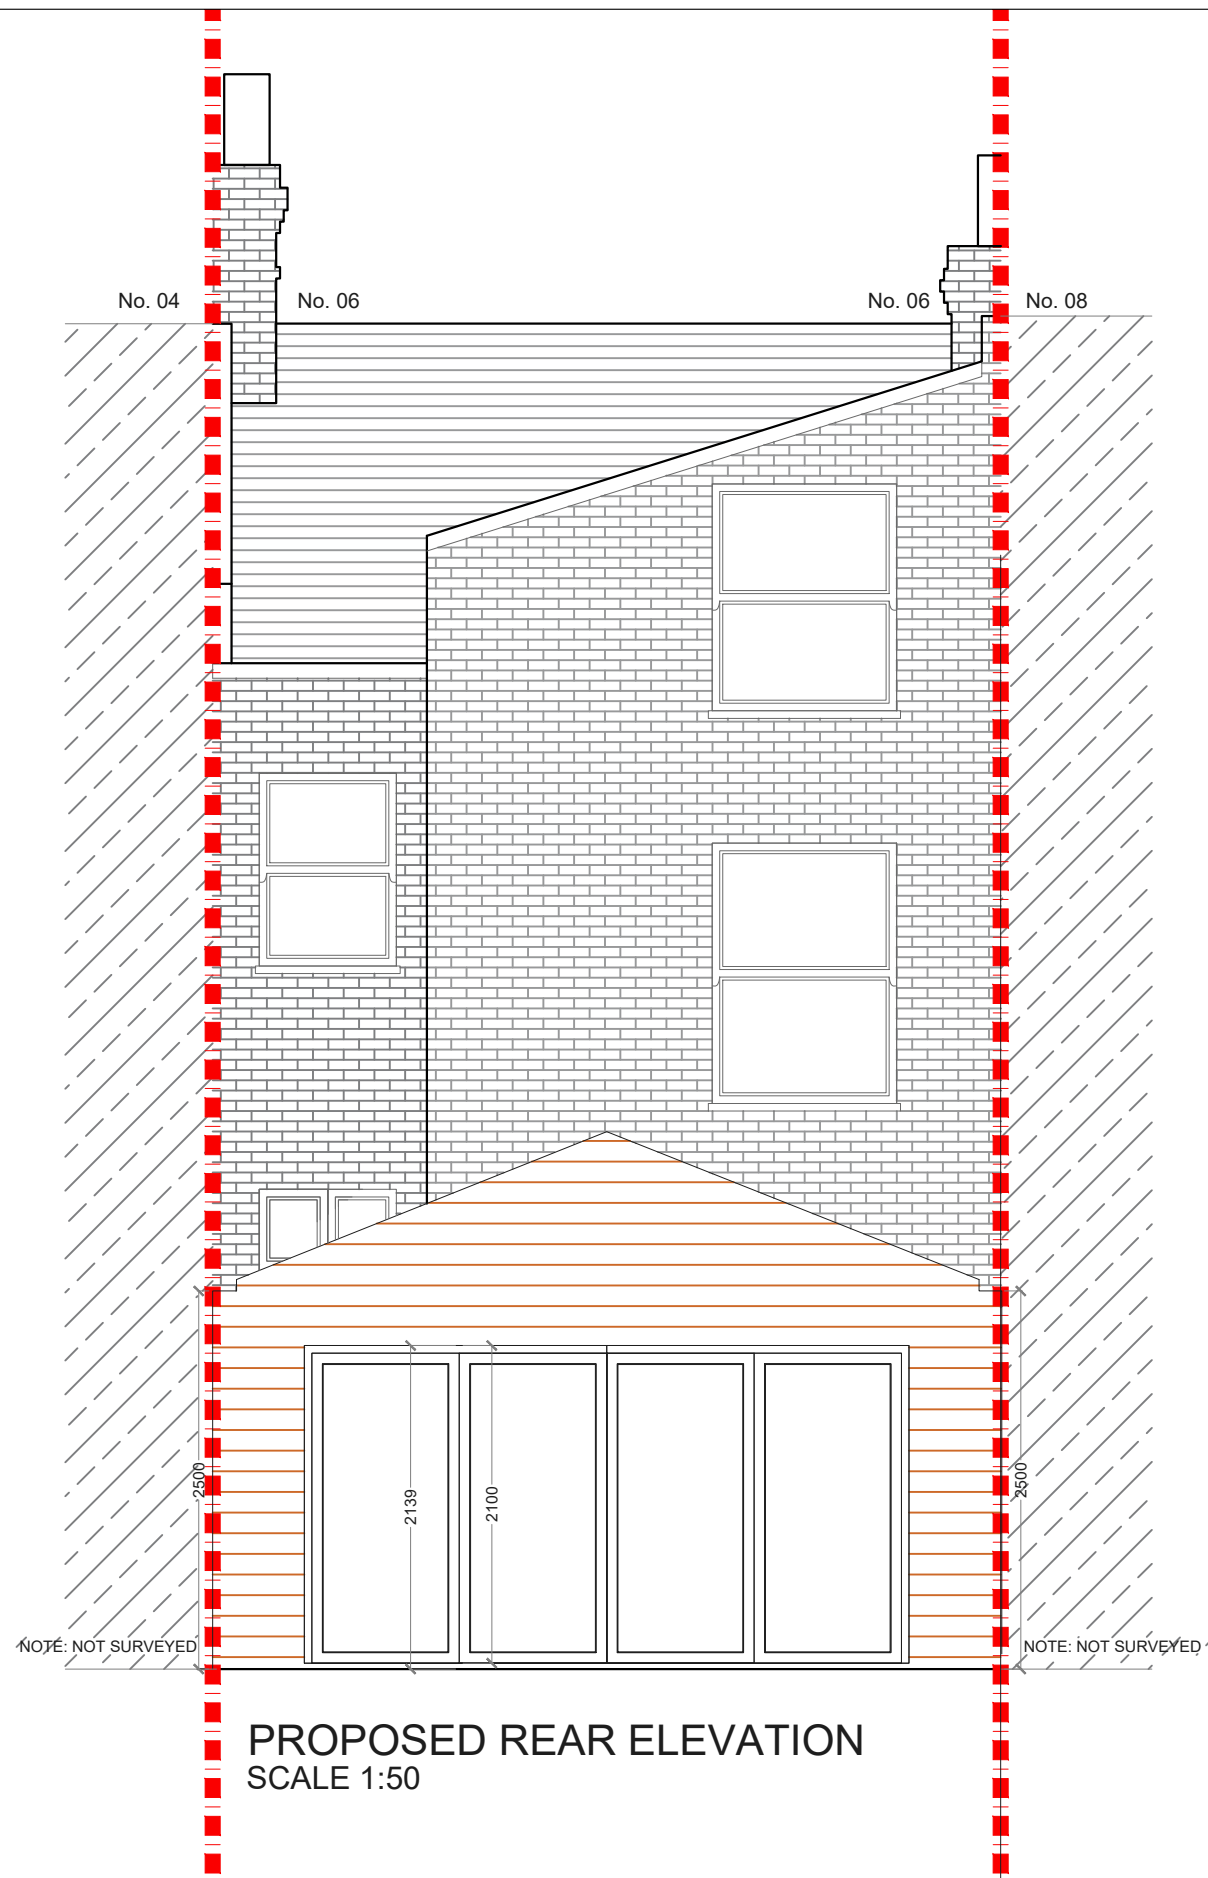

REV	DATE	NOTES

CLIENT	AT & EH
--------	--------------------

PROJECT	ROSENEATH ROAD SW11
DRAWING TITLE	PROPOSED REAR ELEVATION AND SECTION AA

SCALE	1:50@A3	DRAWING NO.	P - 3	REV.	
DATE	01-06-18	DRAWN	MG		

0 0.5 1 1.5 2 2.5
Meters @ 1:50@ A3

designteam

342 Clapham Road
London
SW9 9AJ

Tel: 0207 242 5353
hello@designteam.co.uk
www.designteam.co.uk