


PROPOSED LOFT PLAN
SCALE 1:50

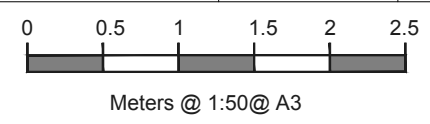

REV	DATE	NOTES


CLIENT	P K
--------	-----

PROJECT	ST THOMAS ROAD N4
DRAWING TITLE	PROPOSED LOFT PLAN

SCALE	1:50@A3	DRAWING NO.	PP 1	REV.	
DATE	21-06-16	DRAWN	SD		



designteam
the kitchen extension company

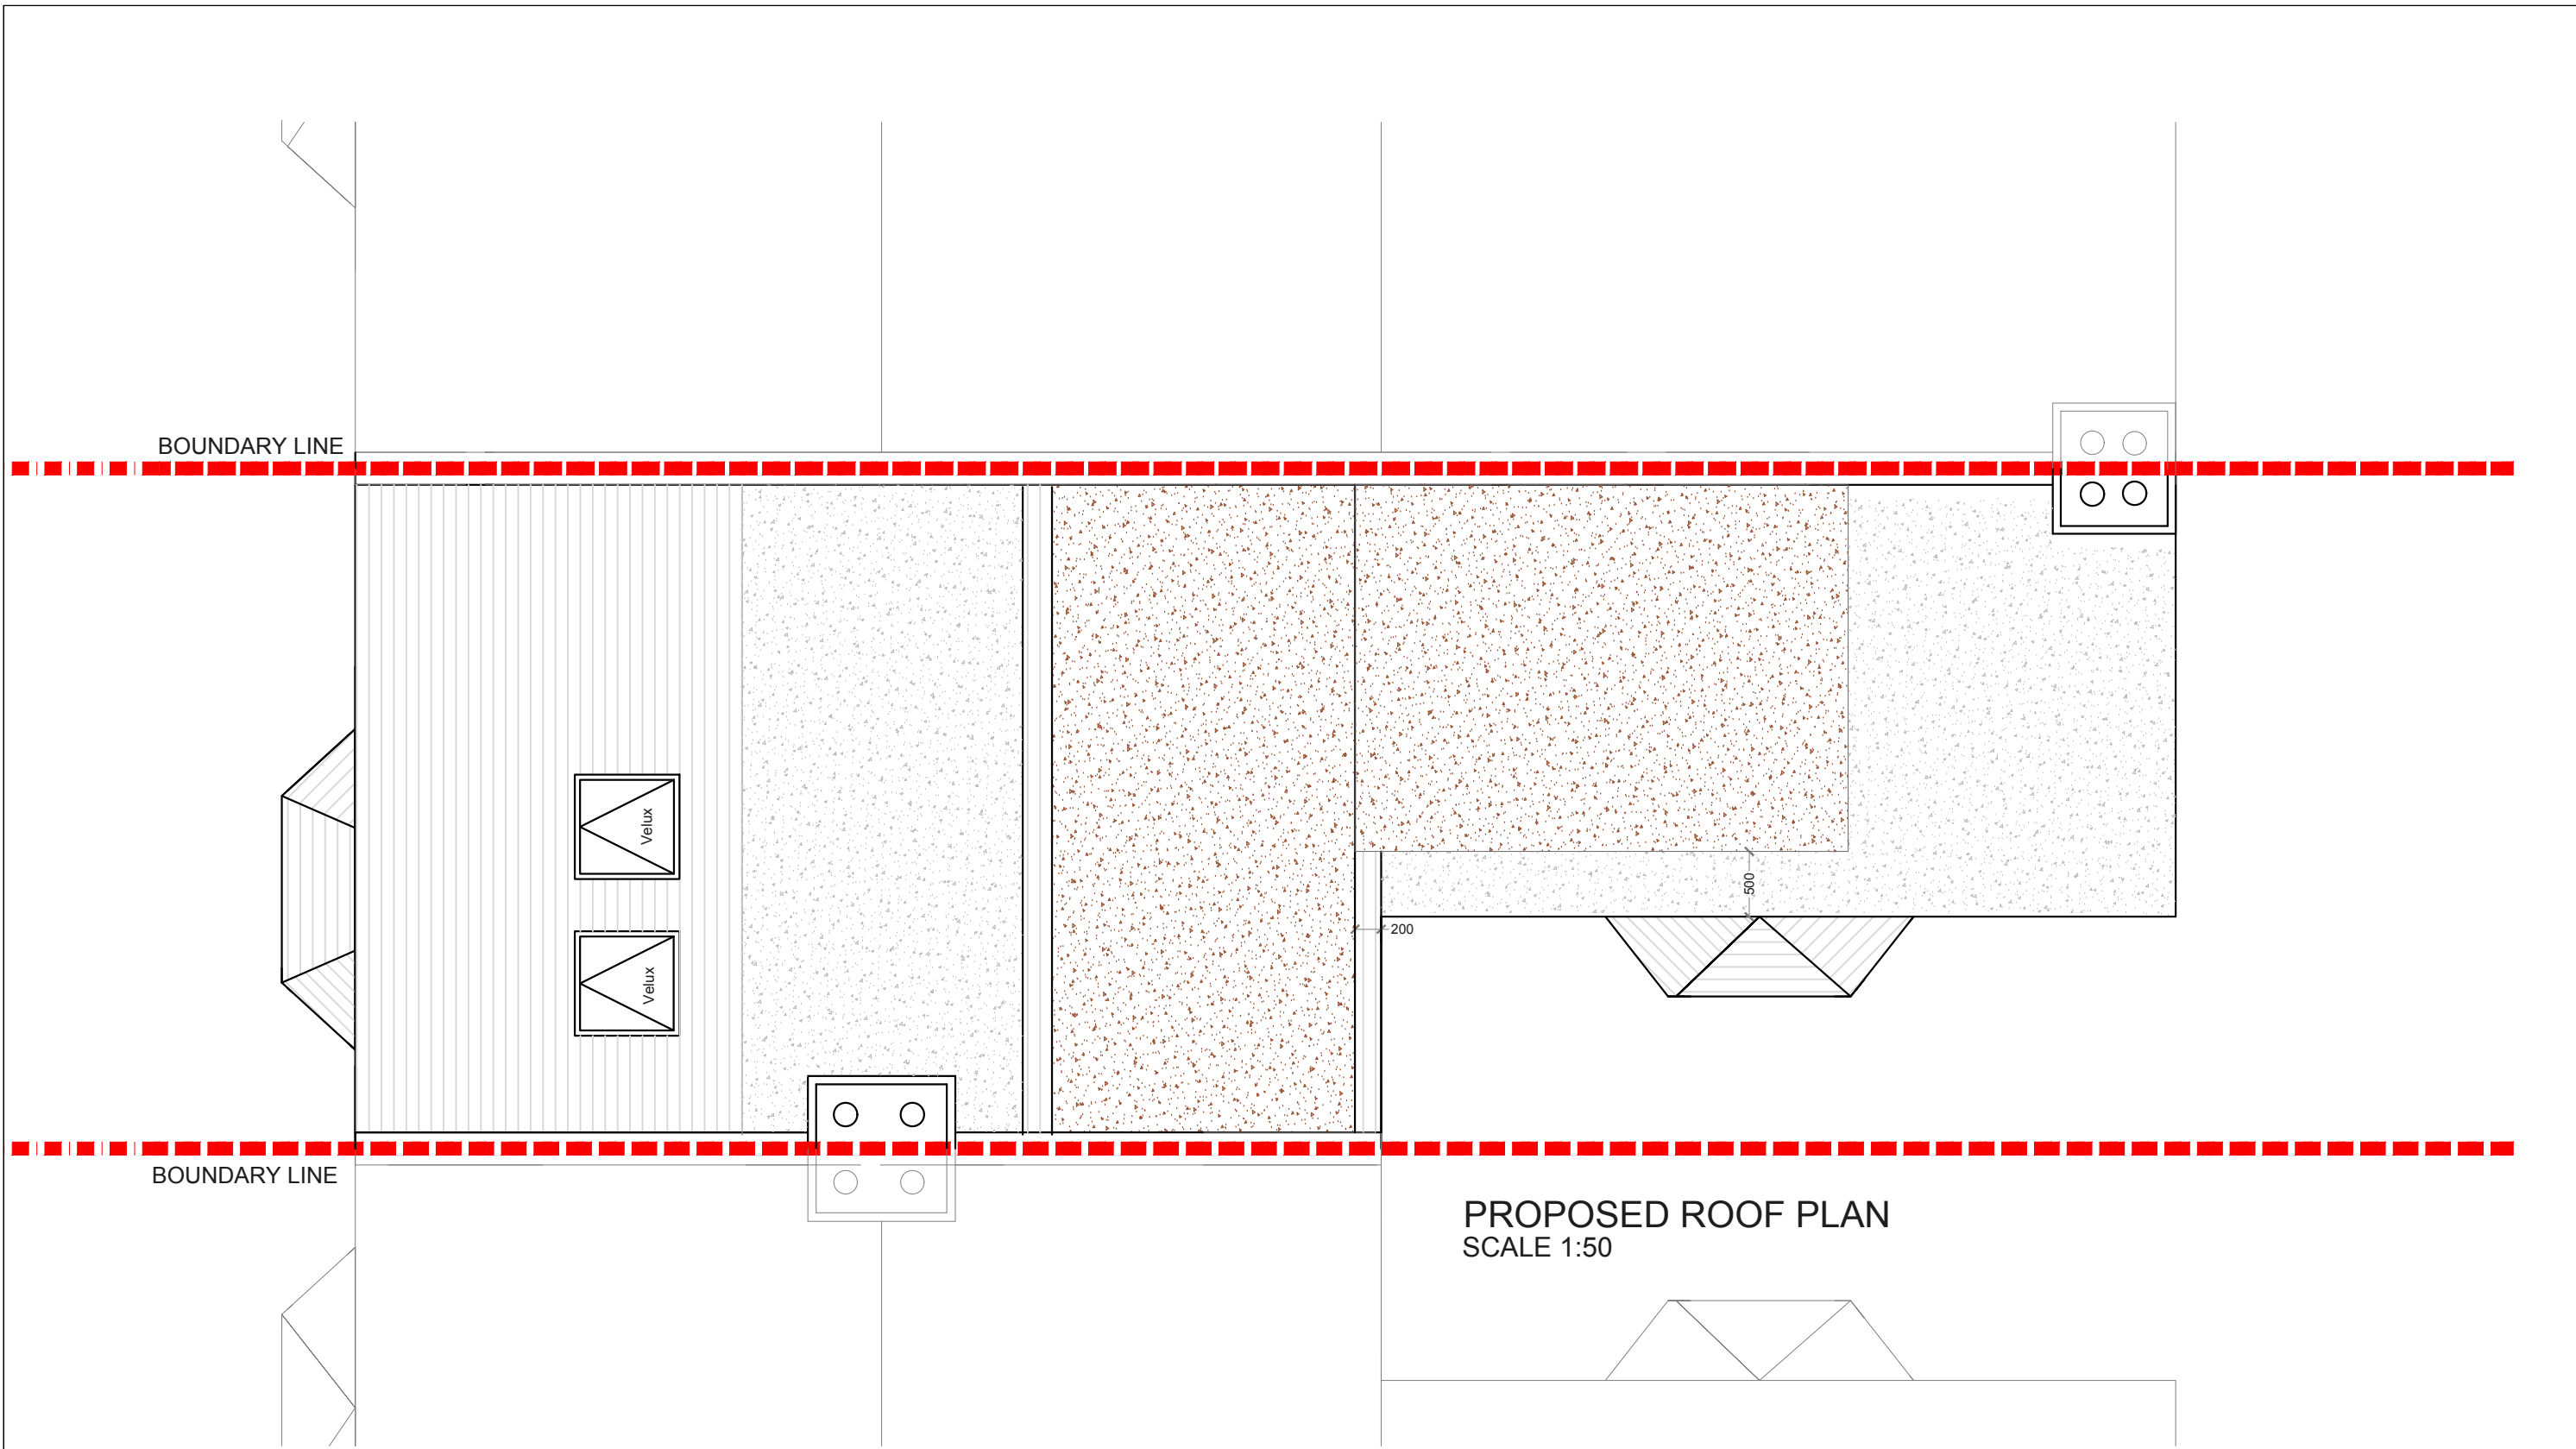342 Clapham Road London SW9 9AJ
Tel: 0207 242 5353
hello@designteam.co.uk
www.designteam.co.uk



PROPOSED ROOF PLAN
SCALE 1:50




			CLIENT	PK	PROJECT	ST THOMAS ROAD N4	SCALE	1:50@A3	DRAWING NO.	REV.	 the kitchen extension company 342 Clapham Road London SW9 9AJ Tel: 0207 242 5353 hello@designteam.co.uk www.designteam.co.uk	
							DATE	21-06-16	DRAWN	SD		PP 2
					DRAWING TITLE	PROPOSED ROOF PLAN	 Meters @ 1:50@ A3					
REV	DATE	NOTES										





PROPOSED FRONT ELEVATION
SCALE 1:100

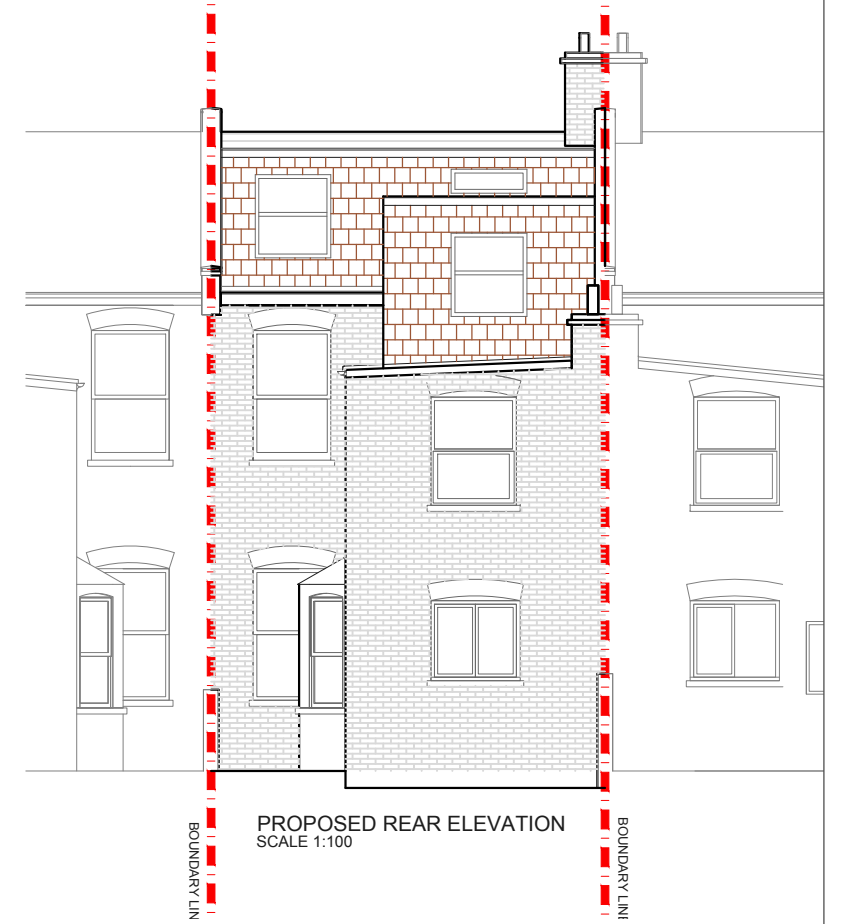

PROPOSED SIDE ELEVATION
SCALE 1:100



PROPOSED REAR ELEVATION
SCALE 1:100

			CLIENT	PK	PROJECT	ST THOMAS ROAD N4	SCALE	1:100@A3	DRAWING NO.	REV.	 the kitchen extension company 342 Clapham Road London SW9 9AJ Tel: 0207 242 5353 hello@designteam.co.uk www.designteam.co.uk	
					DRAWING TITLE	PROPOSED ELEVATIONS	DATE	21-06-16	DRAWN	SD		PP 3
REV	DATE	NOTES					 Meters @ 1:100 @ A3					