





PROPOSED SIDE ELEVATION
SCALE 1:100

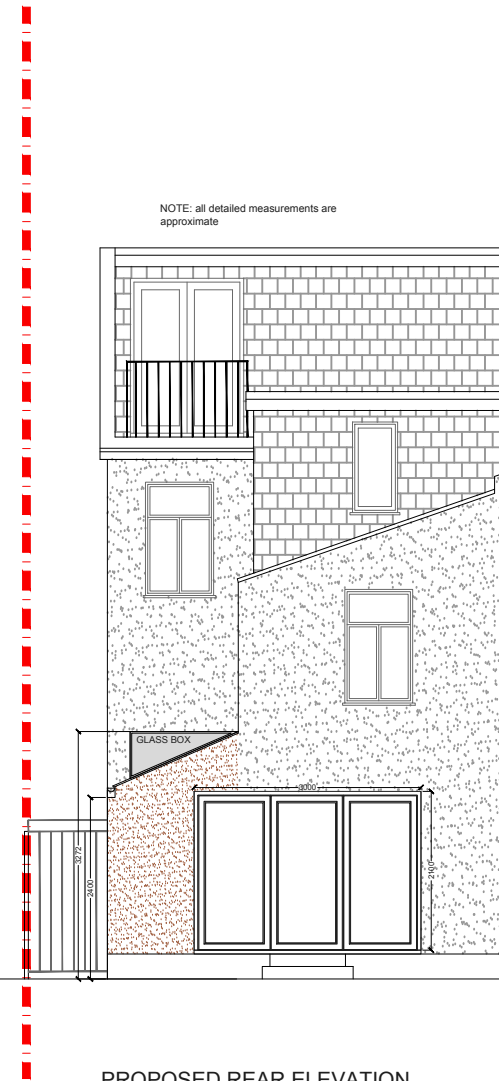

PROPOSED REAR ELEVATION
SCALE 1:100

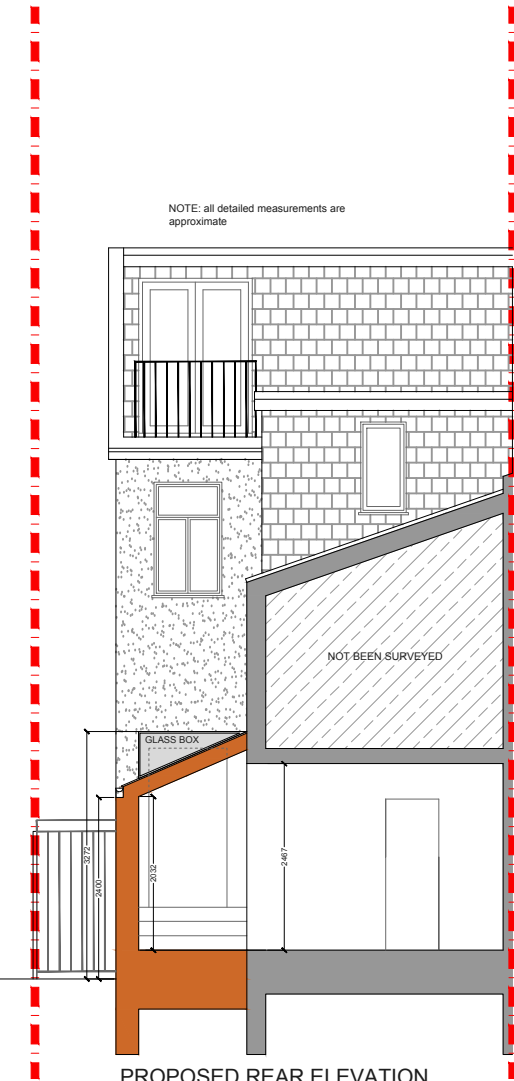

PROPOSED REAR ELEVATION
SCALE 1:100

			CLIENT	J A	PROJECT	APSLEY ROAD SE25	SCALE	1:50@A3	DRAWING NO.	REV.	 <p>the kitchen extension company</p> <p>342 Clapham Road London SW9 9AJ</p> <p>Tel: 0207 242 5353 hello@designteam.co.uk www.designteam.co.uk</p>	
					DRAWING TITLE	PROPOSED ELEVATIONS & SECTION	DATE	20-07-15	DRAWN	BW		PP 3
							 <p>Meters @ 100@ A3</p>					
REV	DATE	NOTES										