


NOTE: all detailed measurements are approximate

NOTE: all recessed beams assume that the floor thickness is 6 inches. this cannot be confirmed until the opening up work during the build phase

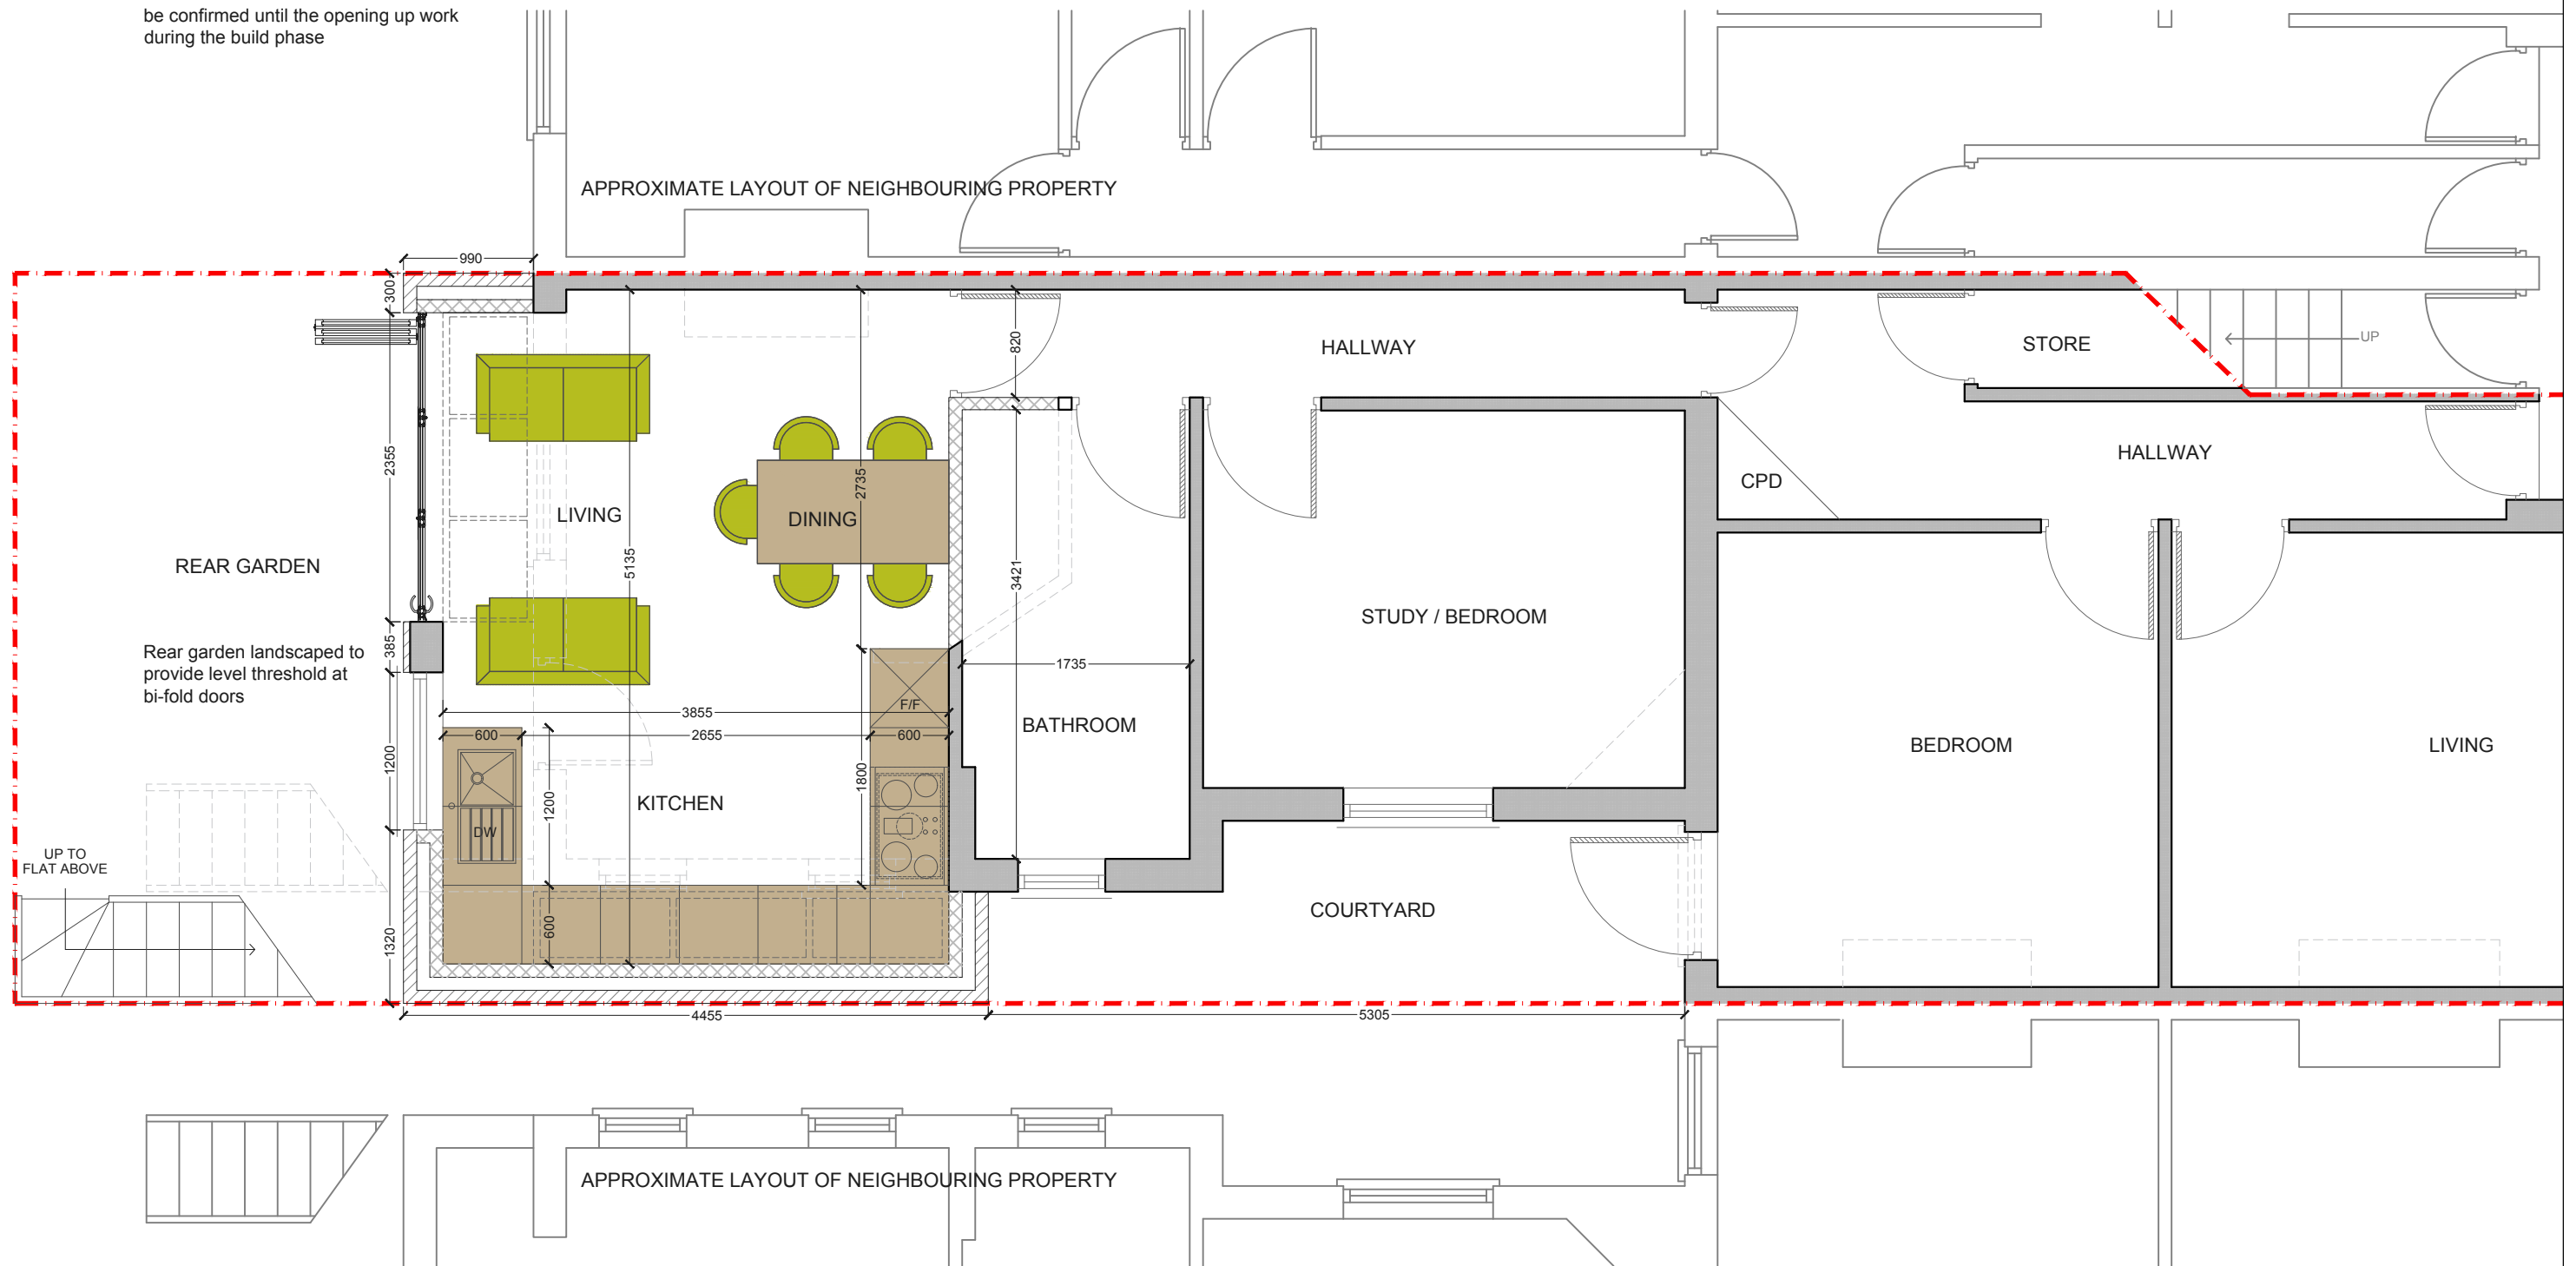


**PROPOSED GROUND FLOOR PLAN**  
SCALE 1:50



			CLIENT	MDF	PROJECT	DOVERFIELD ROAD SW2			SCALE	1:50@A3	DRAWING NO.	REV.
					DRAWING TITLE	PROPOSED GROUND FLOOR PLAN			DATE	DRAWN	CHECKED	PP 1
REV	DATE	NOTES							<p>Meters @ 1:50@ A3</p>			
									<p><b>designteam</b> the kitchen extension company</p> <p>342 Clapham Road London SW9 9AJ Tel: 0207 242 5353 hello@designteam.co.uk www.designteam.co.uk</p>			

NOTE: all detailed measurements are approximate

NOTE: all recessed beams assume that the floor thickness is 6 inches. this cannot be confirmed until the opening up work during the build phase

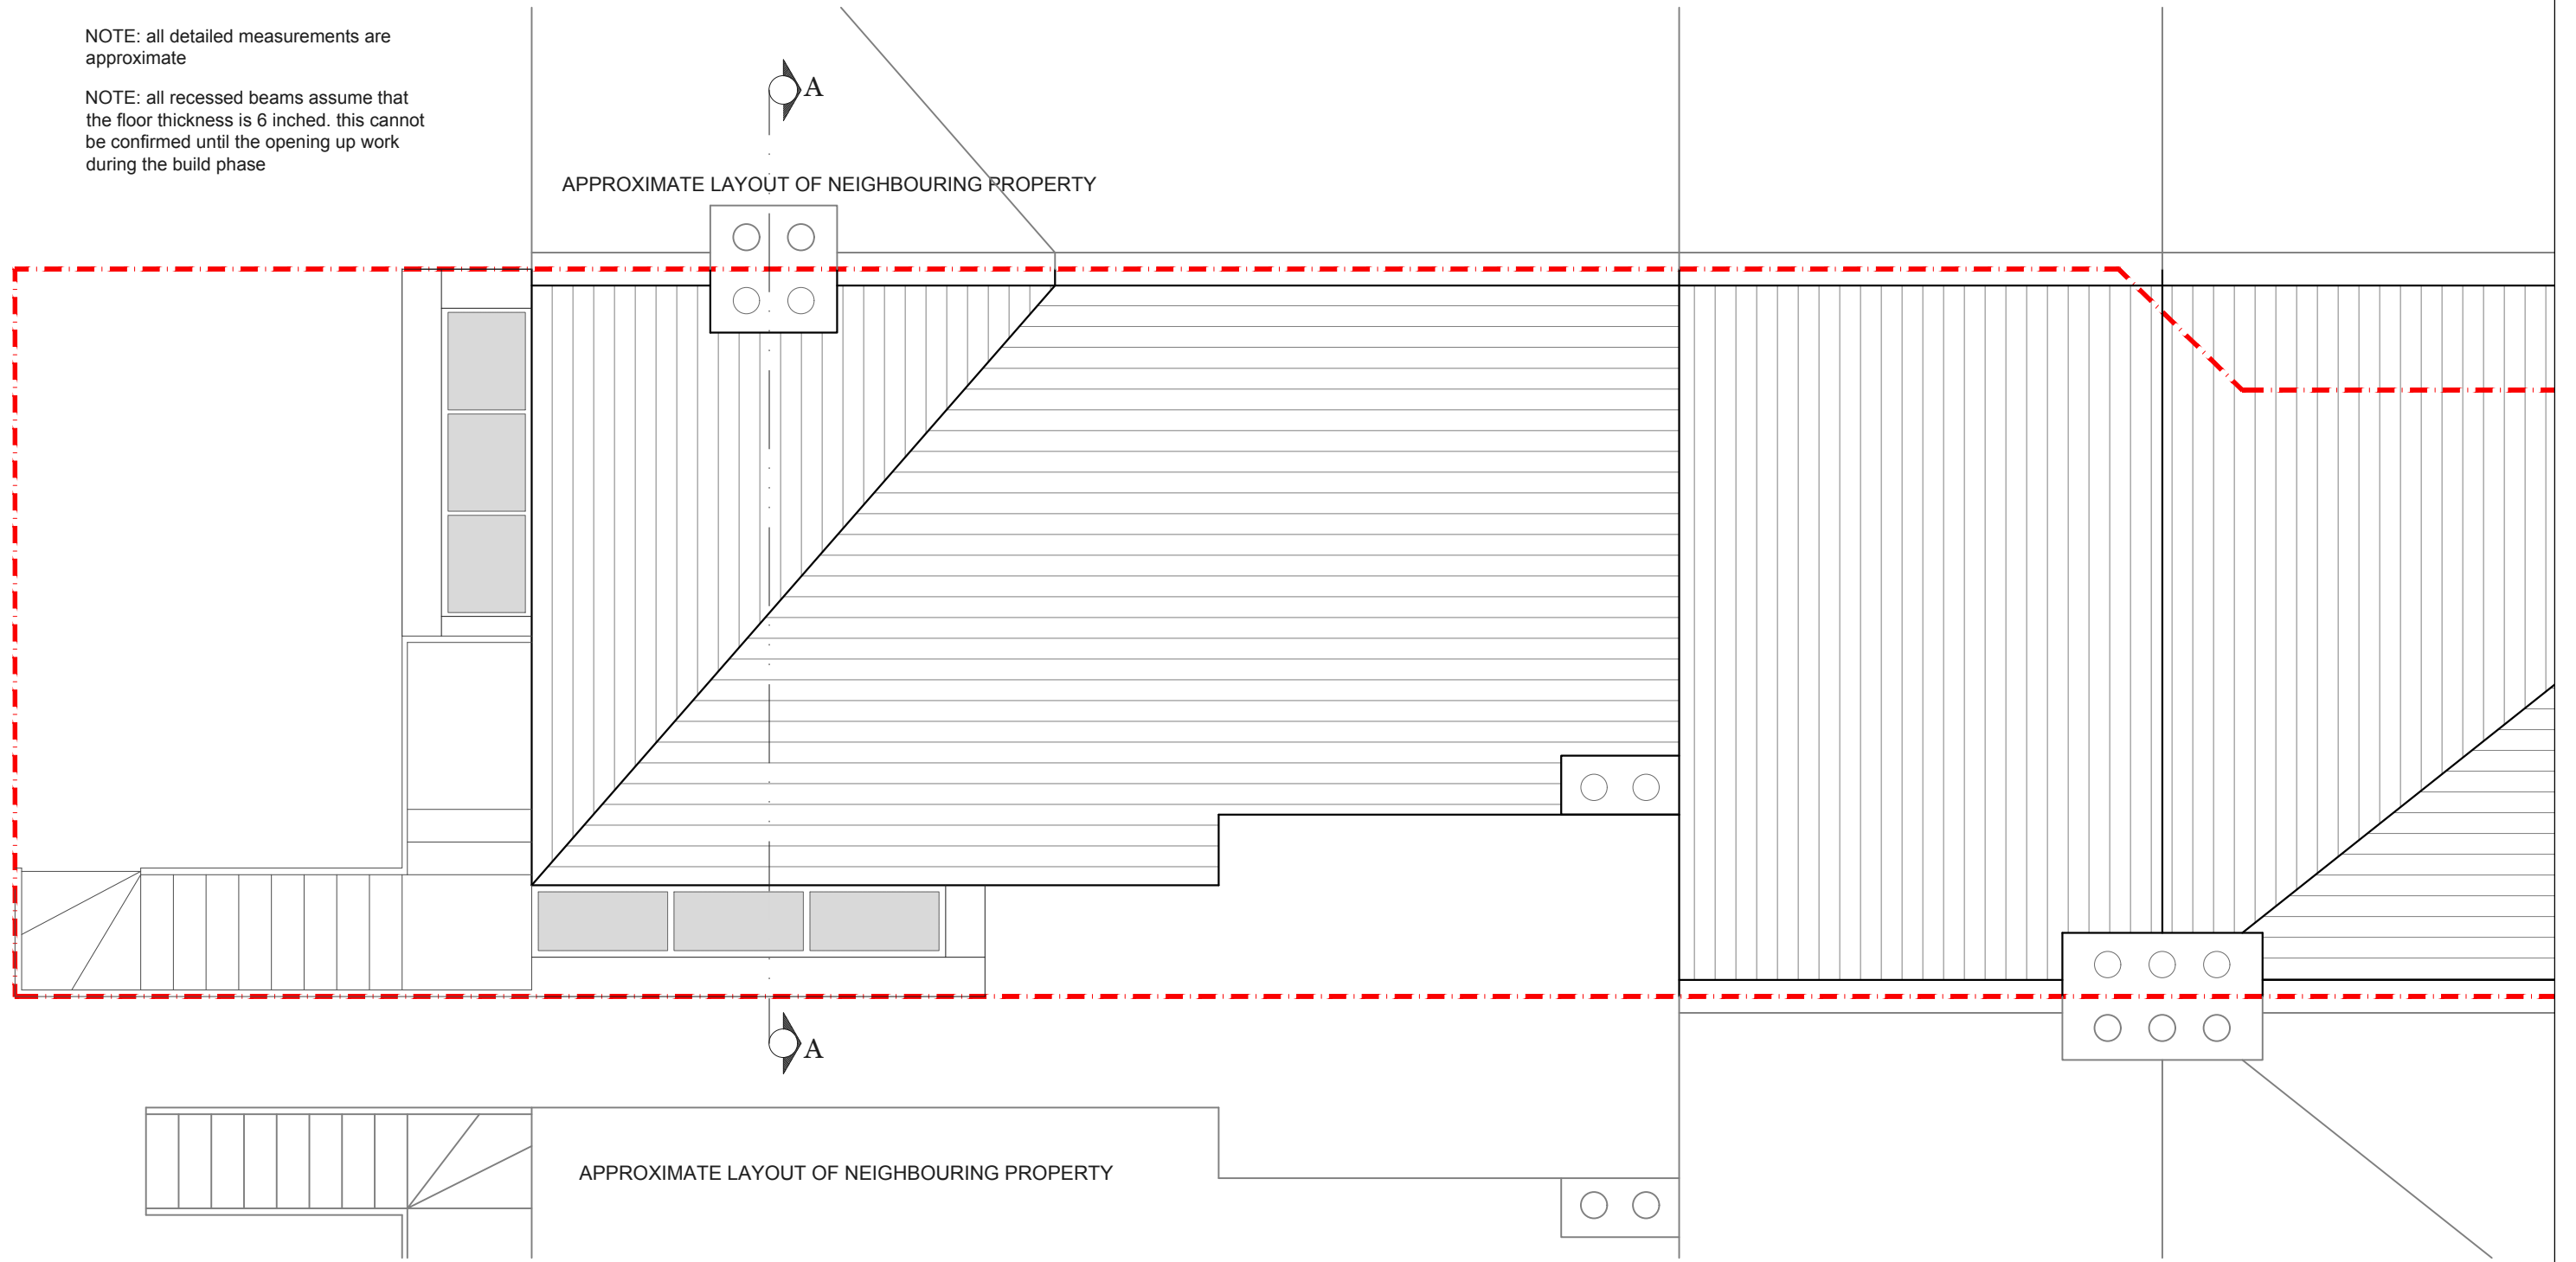


**PROPOSED ROOF PLAN**  
SCALE 1:50




			CLIENT	MDF	PROJECT	DOVERFIELD ROAD SW2			SCALE	1:100@A3	DRAWING NO.	REV.
								DATE	DRAWN	CHECKED	PP 2	
					DRAWING TITLE	PROPOSED ROOF PLAN			<p>Meters @ 1:100@ A3</p>			
REV	DATE	NOTES							<p><b>designteam</b> the kitchen extension company</p> <p>342 Clapham Road London SW9 9AJ</p> <p>Tel: 0207 242 5353 hello@designteam.co.uk www.designteam.co.uk</p>			

NOTE: all detailed measurements are approximate  
 NOTE: all recessed beams assume that the floor thickness is 6 inches. this cannot be confirmed until the opening up work during the build phase

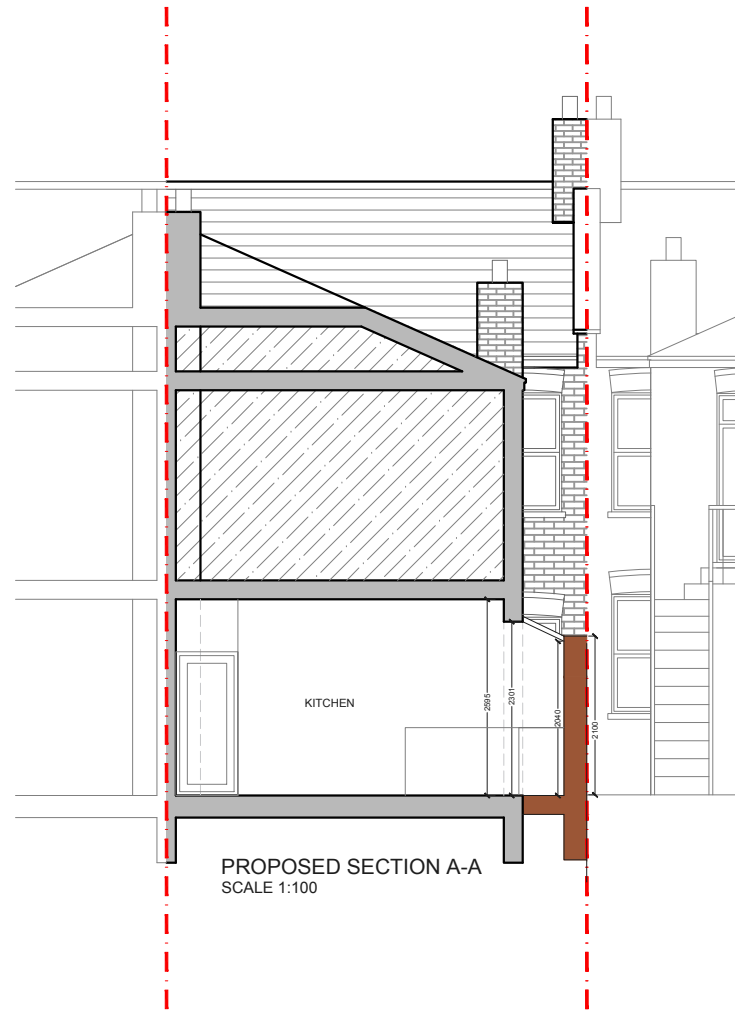

PROPOSED SECTION A-A  
 SCALE 1:100

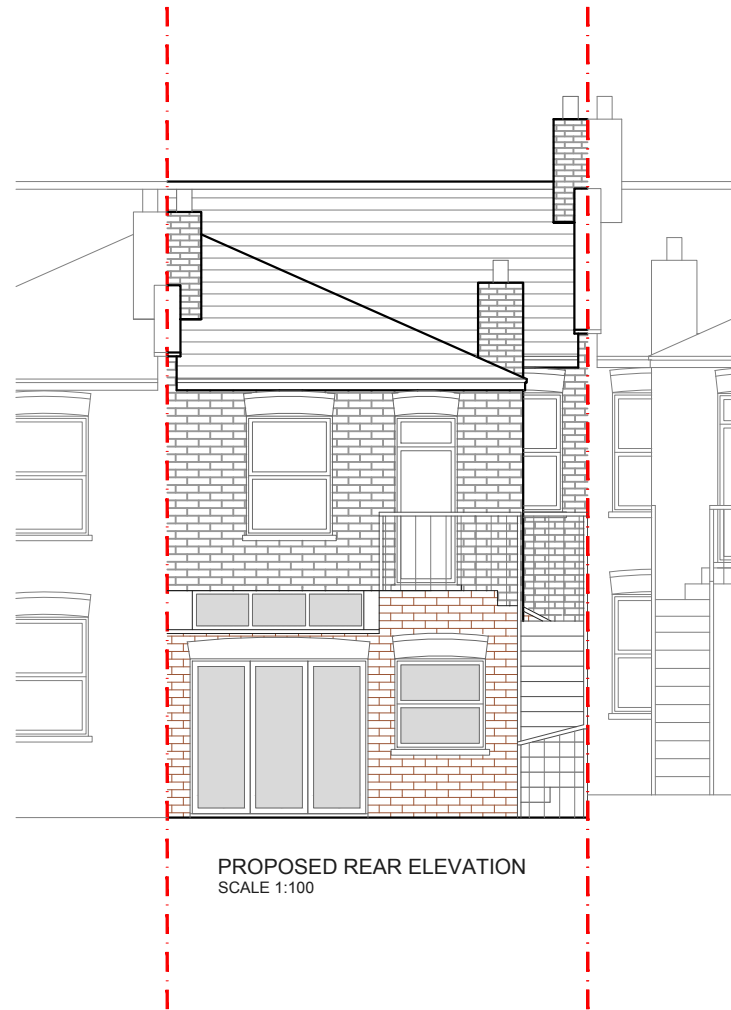

PROPOSED REAR ELEVATION  
 SCALE 1:100



PROPOSED SIDE ELEVATION  
 SCALE 1:100

			CLIENT	MDF	PROJECT	DOVERFIELD ROAD SW2	SCALE	1:100@A3	DRAWING NO.	REV.
							DATE	DRAWN	CHECKED	PP 3
					DRAWING TITLE	PROPOSED ELEVATIONS & SECTION	<p>Meters @ 1:100@ A3</p>			
REV	DATE	NOTES								

**designteam**  
 the kitchen extension company  
 342 Clapham Road London SW9 9AJ  
 Tel: 0207 242 5353  
 hello@designteam.co.uk  
 www.designteam.co.uk