




PROPOSED FRONT ELEVATION
SCALE 1:100

PROPOSED REAR ELEVATION
SCALE 1:100

PROPOSED REAR SECTION
SCALE 1:500

			CLIENT	AT	PROJECT	SALTOUN ROAD SW2		SCALE	1:100@A3	DRAWING NO.	P-1	REV.	
					DRAWING TITLE	PROPOSED FRONT & REAR ELEVATION AND REAR SECTION		DATE	27-10-17	DRAWN	MG		
REV	DATE	NOTES						<p>Meters @ 1:100@ A3</p>					
								<p>the kitchen extension company</p> <p>342 Clapham Road London SW9 9AJ Tel: 0207 242 5353 hello@designteam.co.uk www.designteam.co.uk</p>					

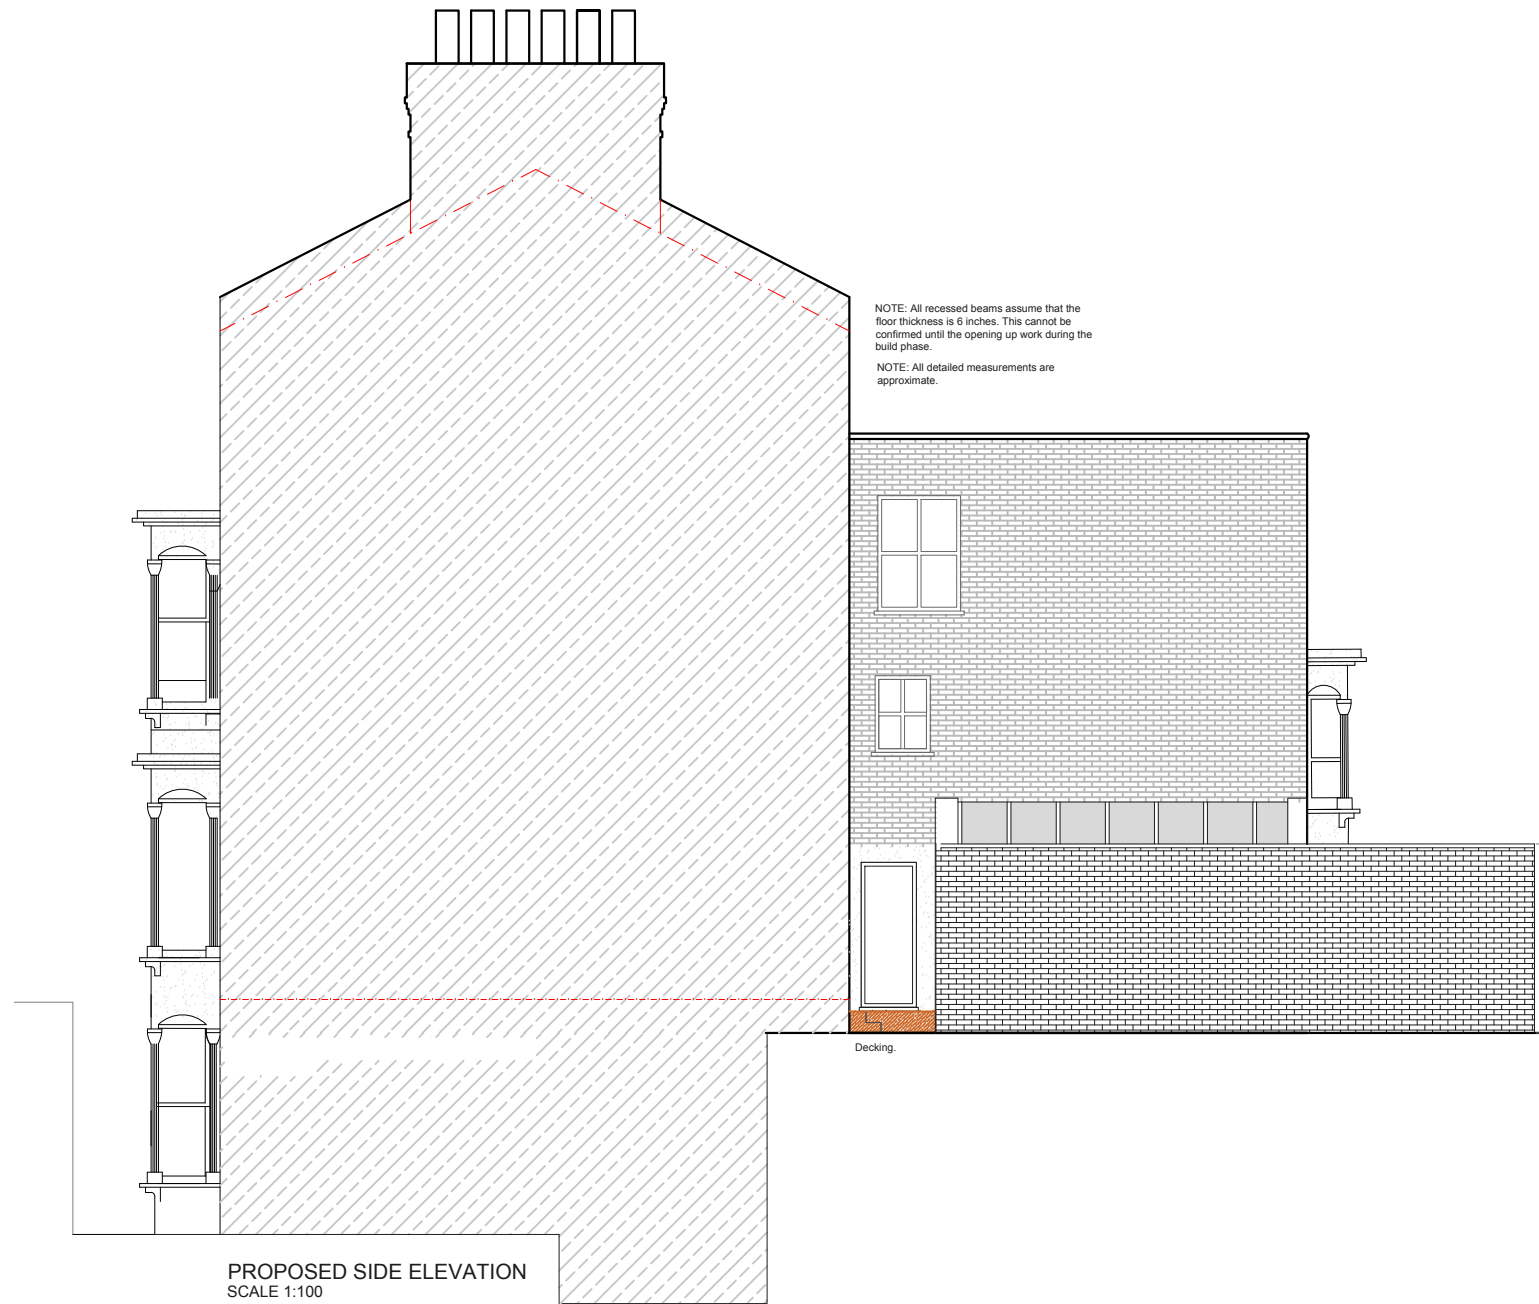




			CLIENT	AT	PROJECT	SALTOUN ROAD SW2	SCALE	1:100@A3	DRAWING NO.	REV.	
							DATE	27-10-17	DRAWN	MG	P-2
					DRAWING TITLE	PROPOSED SIDE ELEVATION	<p>Meters @ 1:100@ A3</p>				
REV	DATE	NOTES									

designteam
the kitchen extension company

342 Clapham Road
London
SW9 9AJ

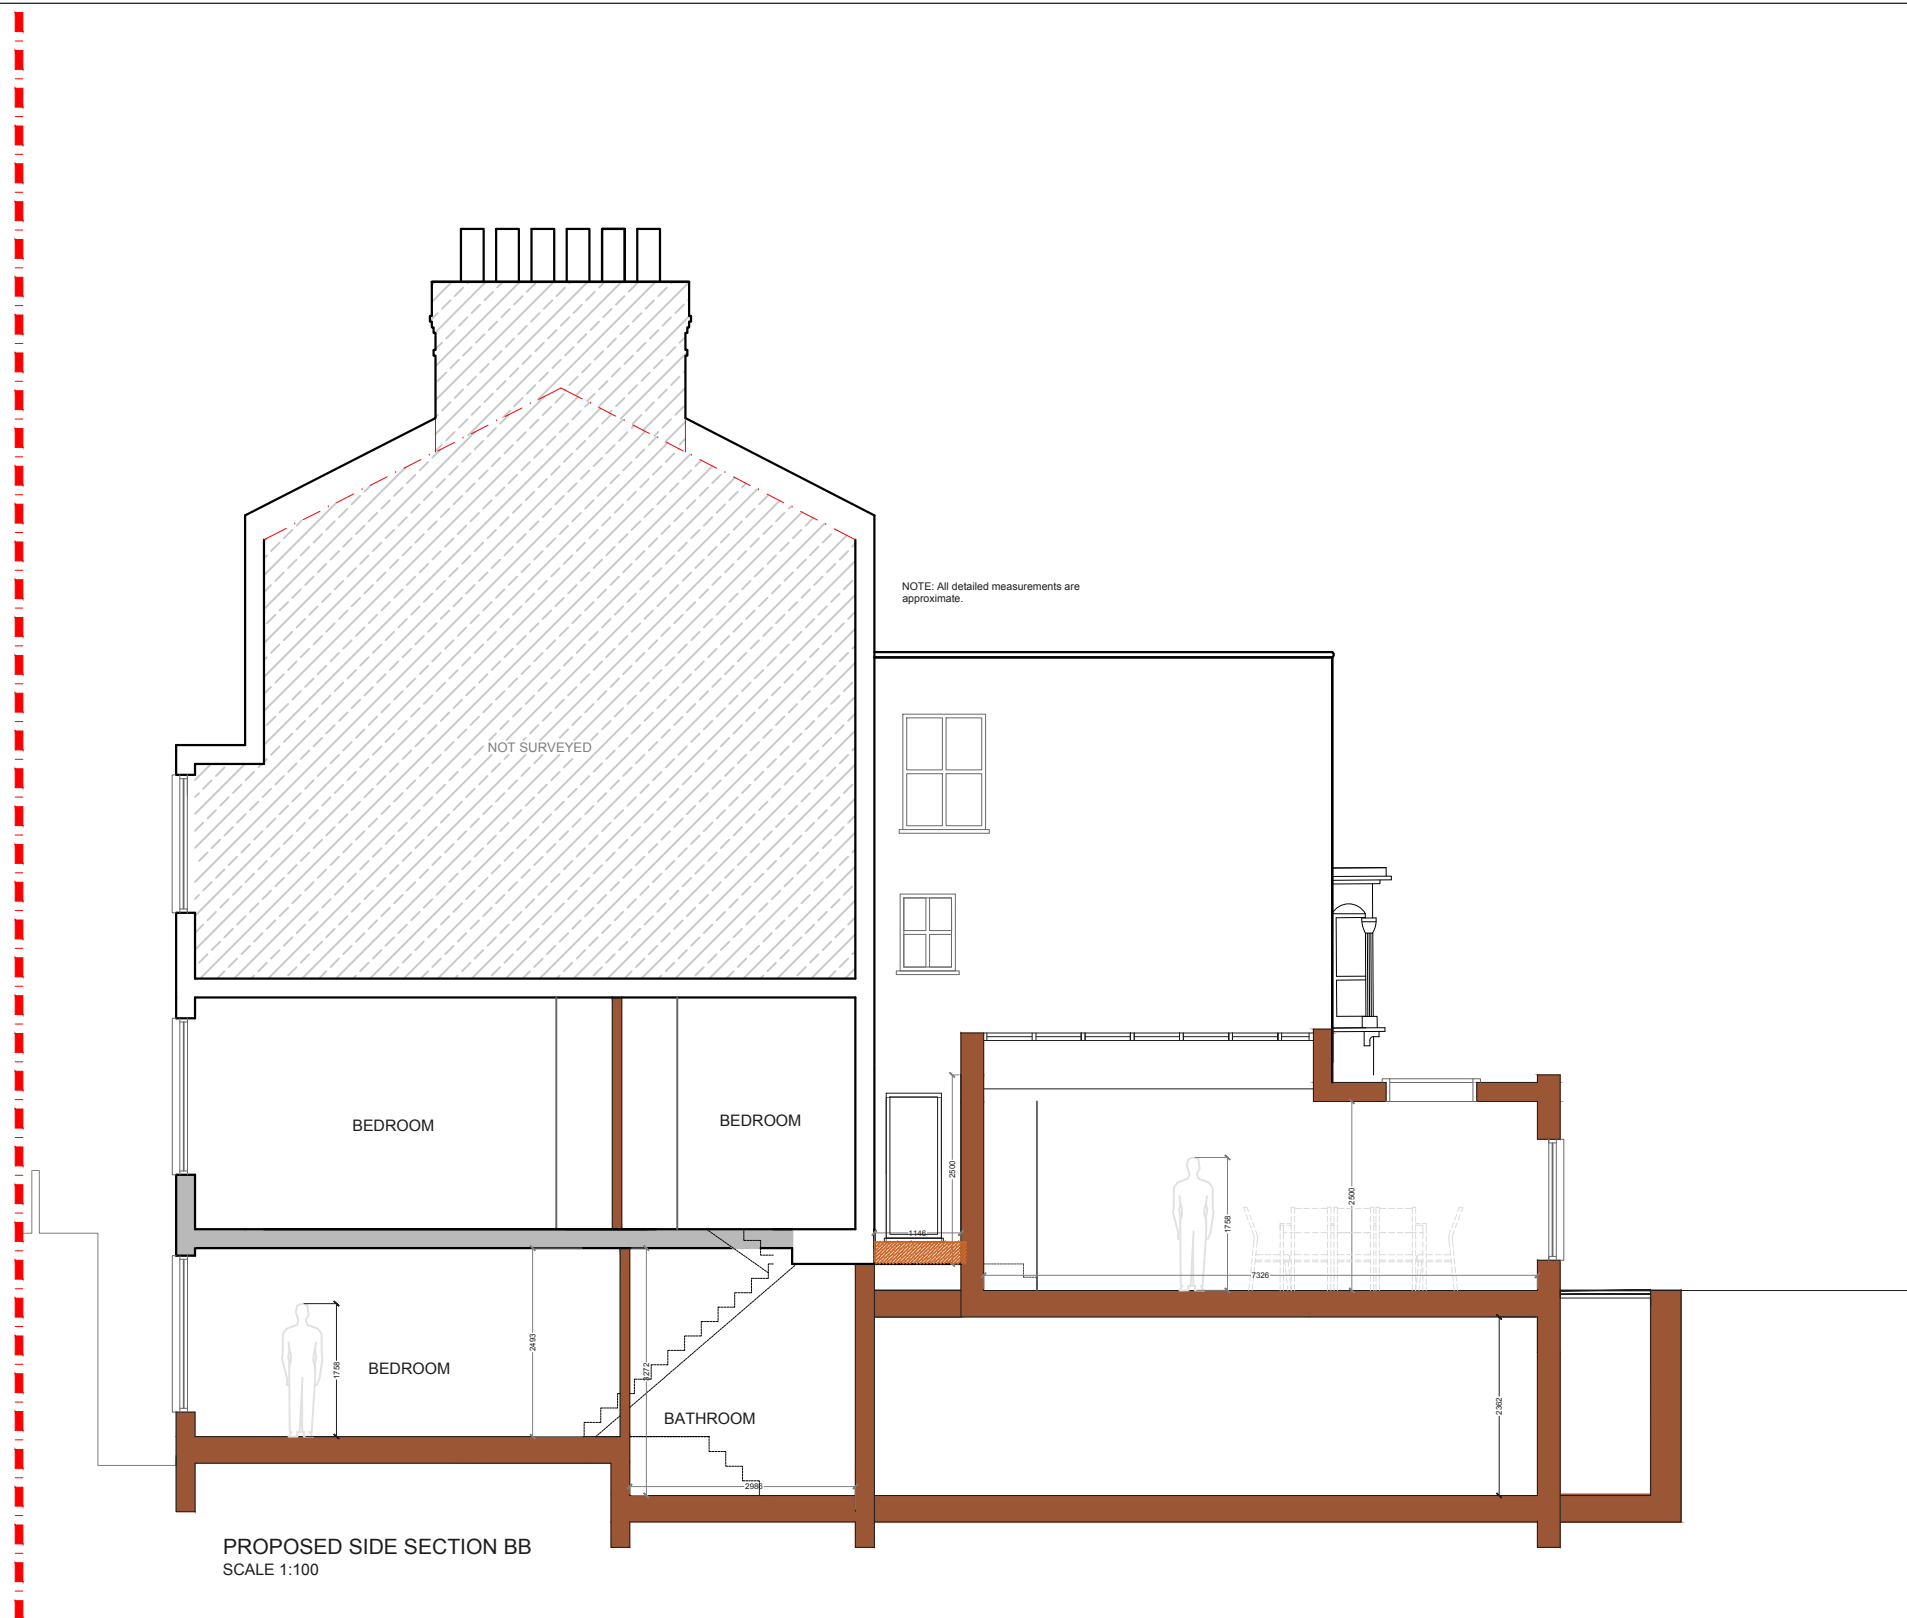Tel: 0207 242 5353
hello@designteam.co.uk
www.designteam.co.uk



			CLIENT	AT	PROJECT	SALTOUN ROAD SW2	SCALE	1:100@A3	DRAWING NO.	REV.	 <p>the kitchen extension company</p> <p>342 Clapham Road London SW9 9AJ Tel: 0207 242 5353 hello@designteam.co.uk www.designteam.co.uk</p>
					DRAWING TITLE	PROPOSED SIDE SECTION	DATE	27-10-17	DRAWN	MG	
							 <p>Meters @ 1:100@ A3</p>				
REV	DATE	NOTES									