


NOTES: All detailed measurements are approximate.

NOTES: All measurements of neighbouring properties are approximate including garden levels and will be subject to Party Wall Matters.

NOTES: All recessed beams assume that the floor thickness is 6 inches. This cannot be confirmed until the opening up work during the build phase.

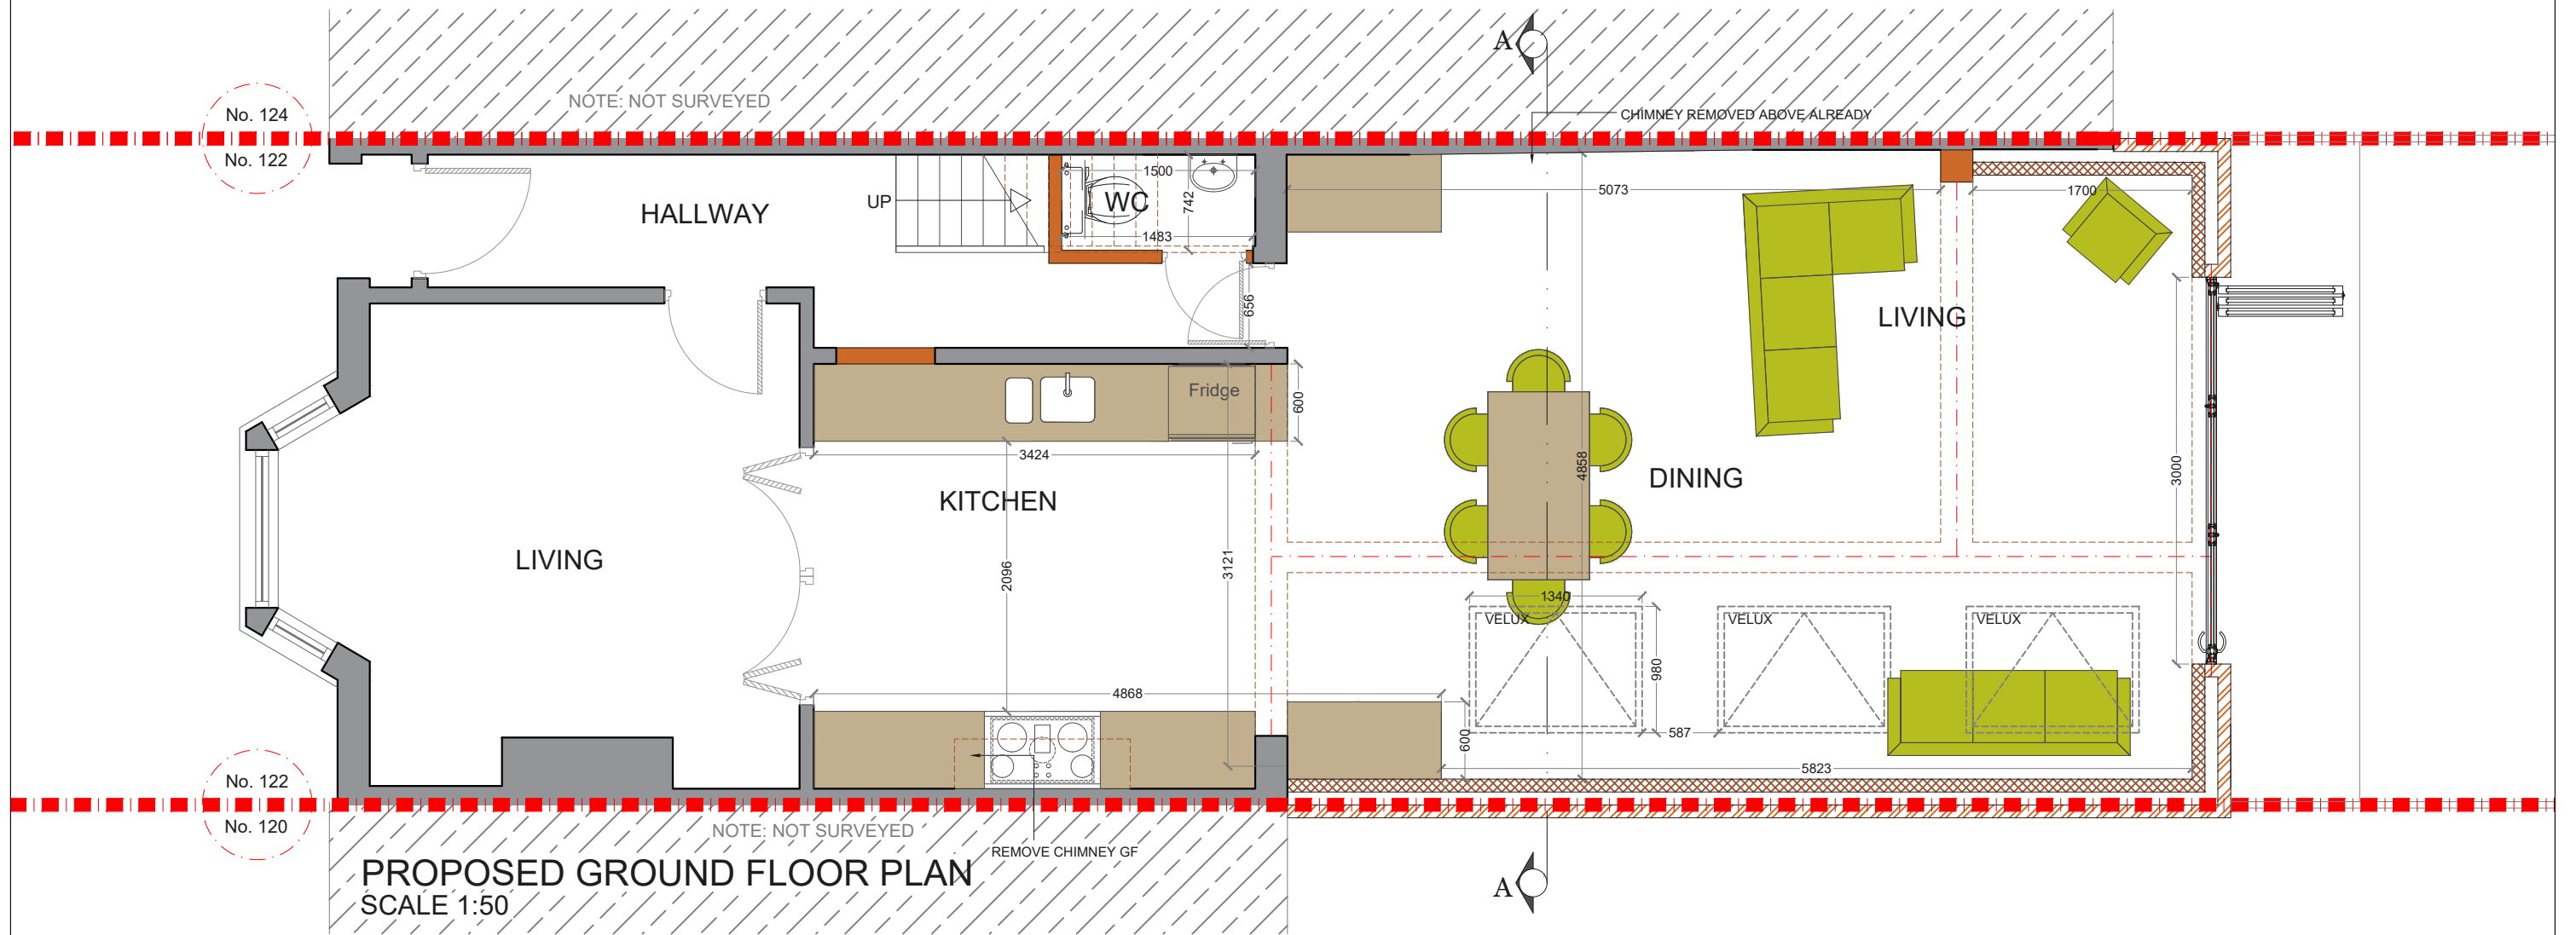




			CLIENT	AT	PROJECT	SHELL ROAD SE13	SCALE	1:50@A3	DRAWING NO.	REV.	<p>342 Clapham Road London SW9 9AJ</p> <p>Tel: 0207 242 5353 hello@designteam.co.uk www.designteam.co.uk</p>	
							DATE	13-06-18	DRAWN	MG		P - 1
REV	DATE	NOTES			DRAWING TITLE	PROPOSED GROUND FLOOR PLAN						


NOTES: All detailed measurements are approximate.

NOTES: All measurements of neighbouring properties are approximate including garden levels and will be subject to Party Wall Matters.

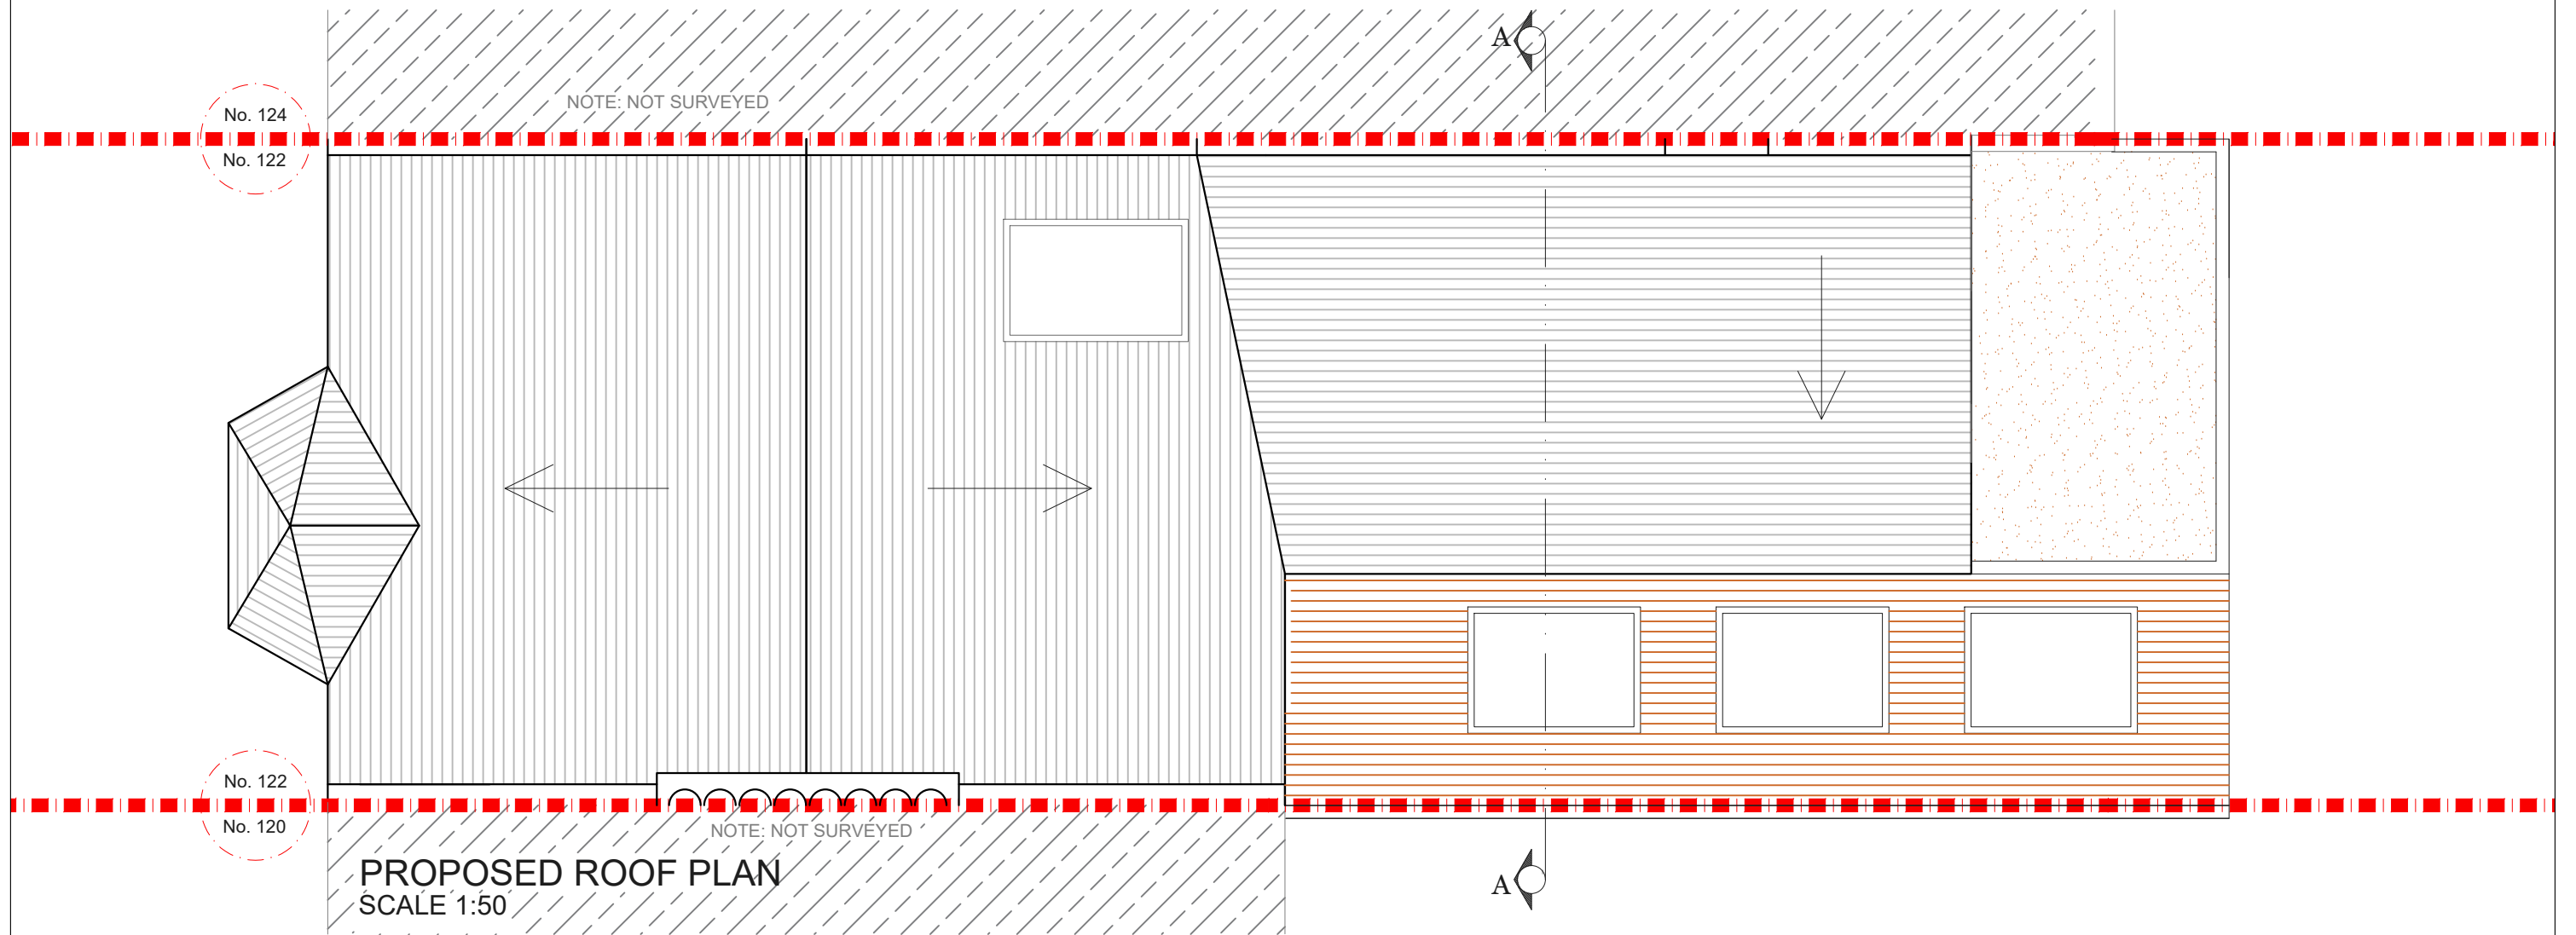NOTES: All recessed beams assume that the floor thickness is 6 inches. This cannot be confirmed until the opening up work during the build phase.



			CLIENT	AT	PROJECT	SHELL ROAD SE13	SCALE	1:50@A3	DRAWING NO.	REV.	 <p>342 Clapham Road London SW9 9AJ</p> <p>Tel: 0207 242 5353 hello@designteam.co.uk www.designteam.co.uk</p>	
							DATE	13-06-18	DRAWN	MG		P - 2
					DRAWING TITLE	PROPOSED ROOF PLAN	 <p>Meters @ 1:50@ A3</p>					
REV	DATE	NOTES										

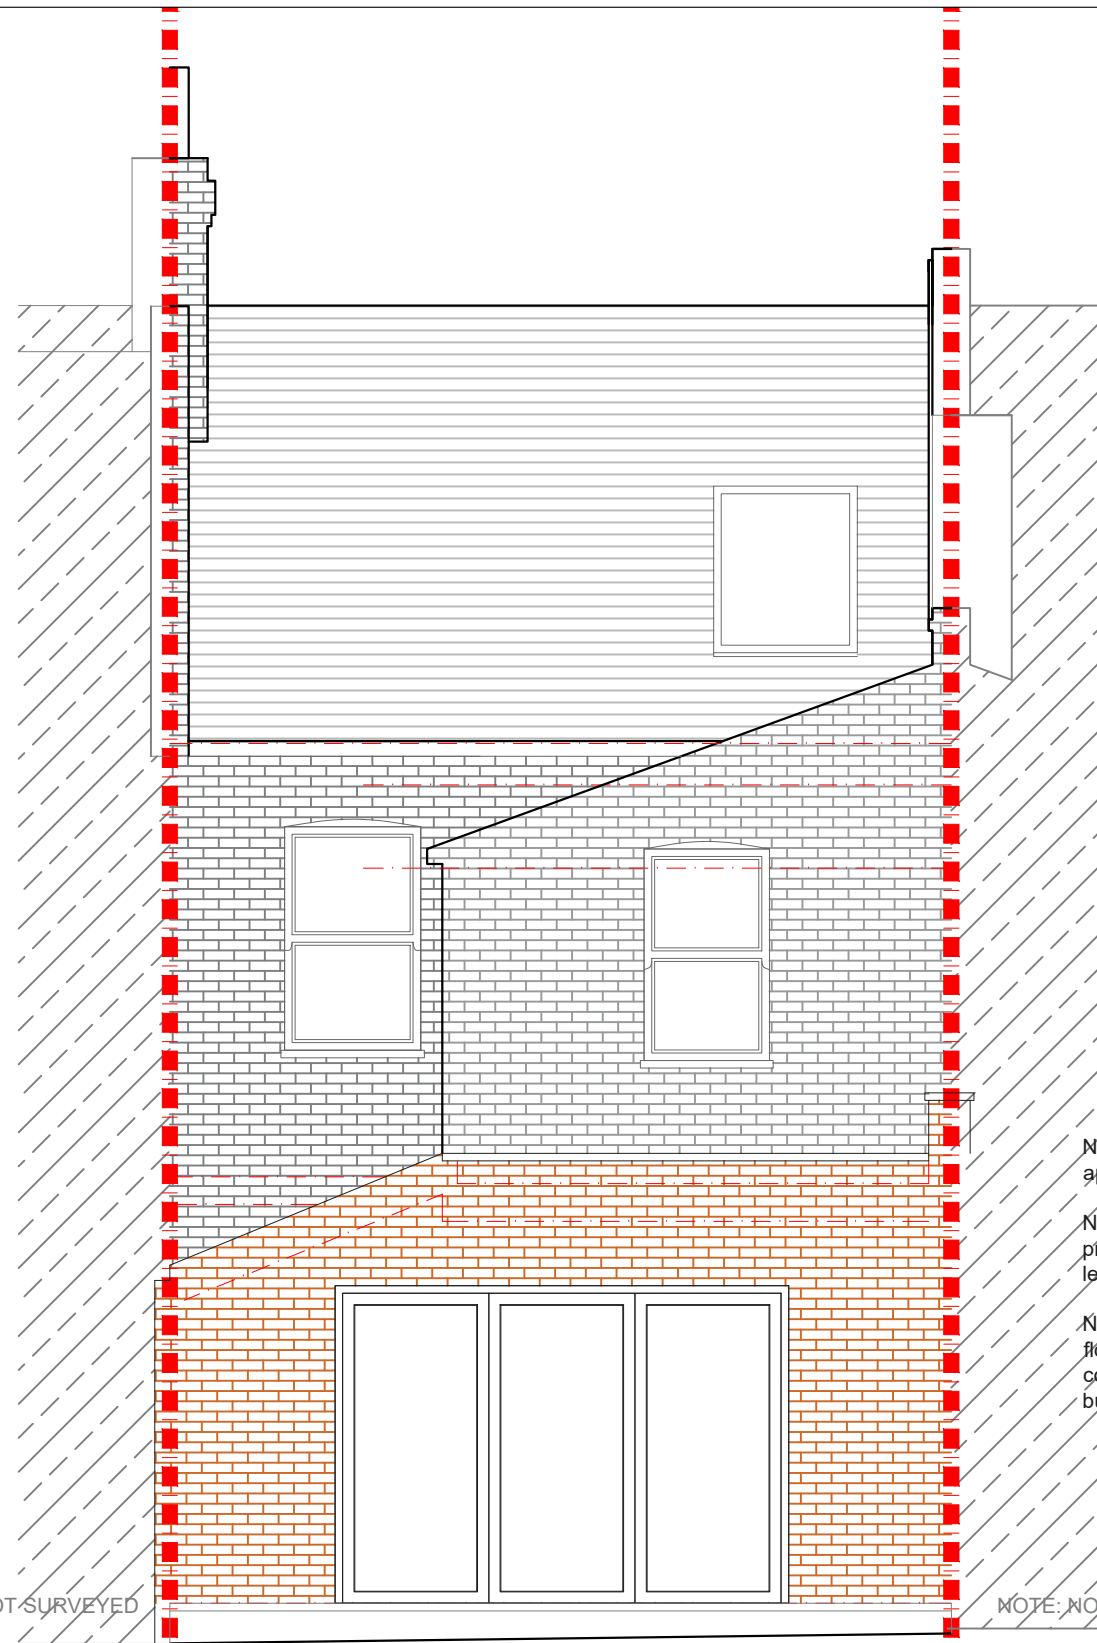

NOTE: NOT SURVEYED


NOTE: NOT SURVEYED

PROPOSED REAR ELEVATION
SCALE 1:50

NOTES: All detailed measurements are approximate.

NOTES: All measurements of neighbouring properties are approximate including garden levels and will be subject to Party Wall Matters.

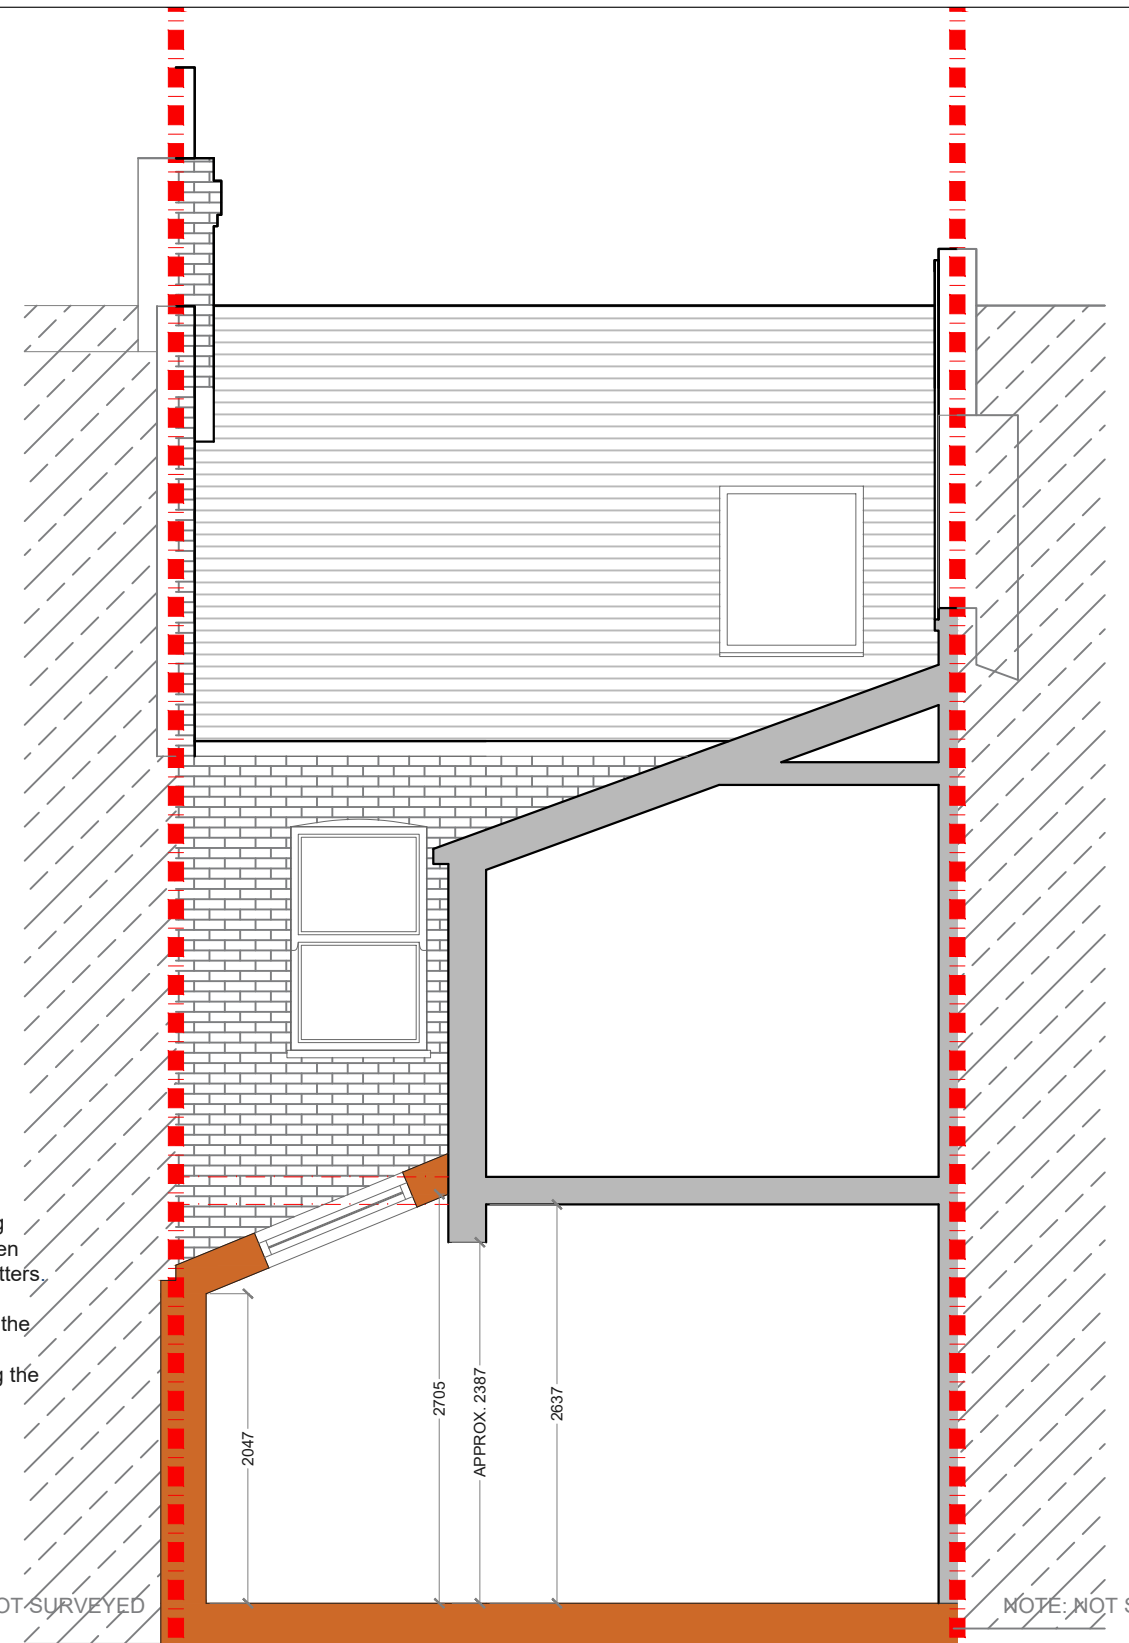

NOTES: All recessed beams assume that the floor thickness is 6 inches. This cannot be confirmed until the opening up work during the build phase.



NOTE: NOT SURVEYED

NOTE: NOT SURVEYED

PROPOSED REAR SECTION AA
SCALE 1:50

			CLIENT	AT	PROJECT	SHELL ROAD SE13	SCALE	1:50@A3	DRAWING NO.	REV.	 <p>342 Clapham Road London SW9 9AJ</p> <p>Tel: 0207 242 5353 hello@designteam.co.uk www.designteam.co.uk</p>	
							DATE	11-06-18	DRAWN	MG		P - 3
REV	DATE	NOTES			DRAWING TITLE	PROPOSED REAR ELEVATION AND SECTION AA	 <p>Meters @ 1:50@ A3</p>					