

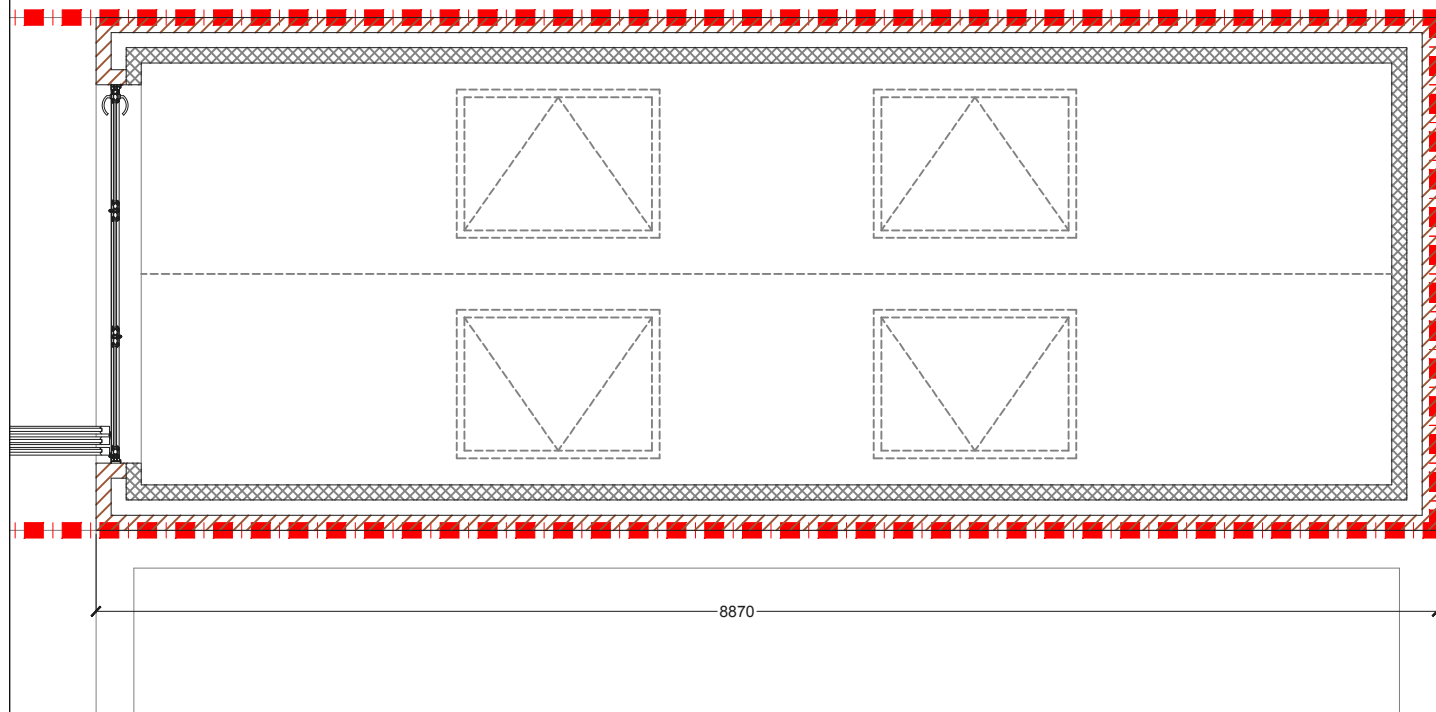


SUMMER HOUSE PROPOSED FLOOR PLAN


NOTE: All detailed measurements are approximate.

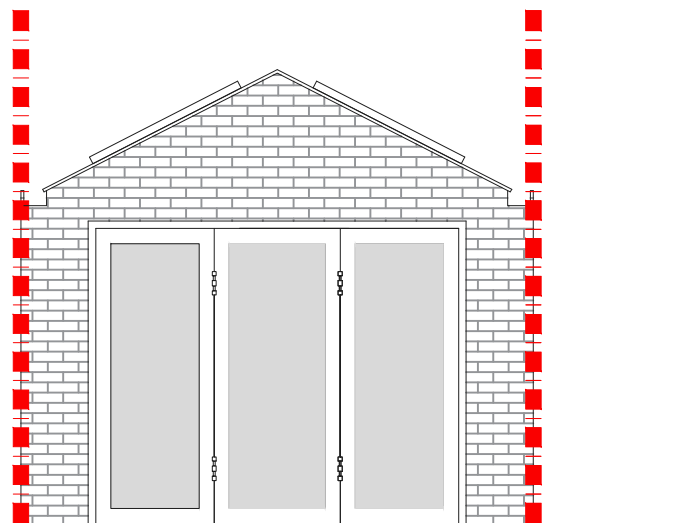

SUMMER HOUSE PROPOSED ROOF PLAN

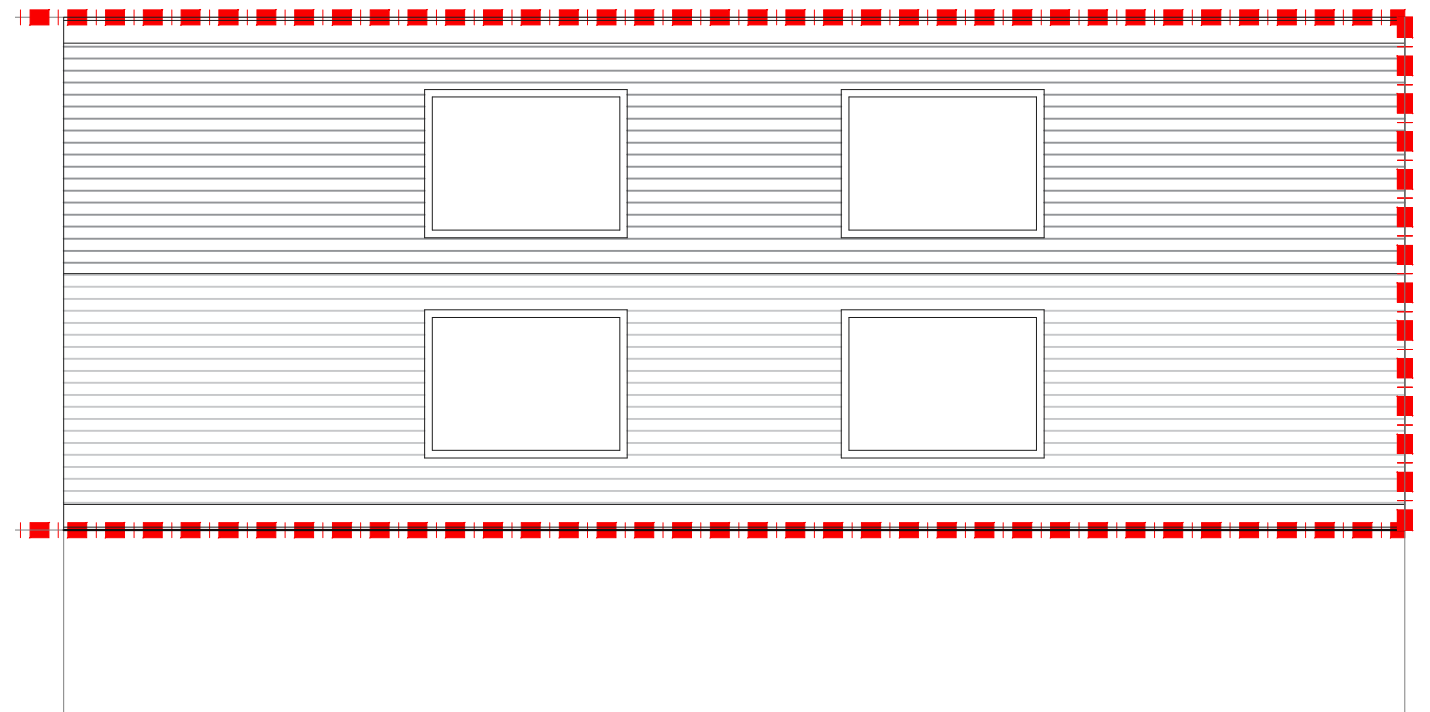


SUMMER HOUSE
PROPOSED FRONT ELEVATION

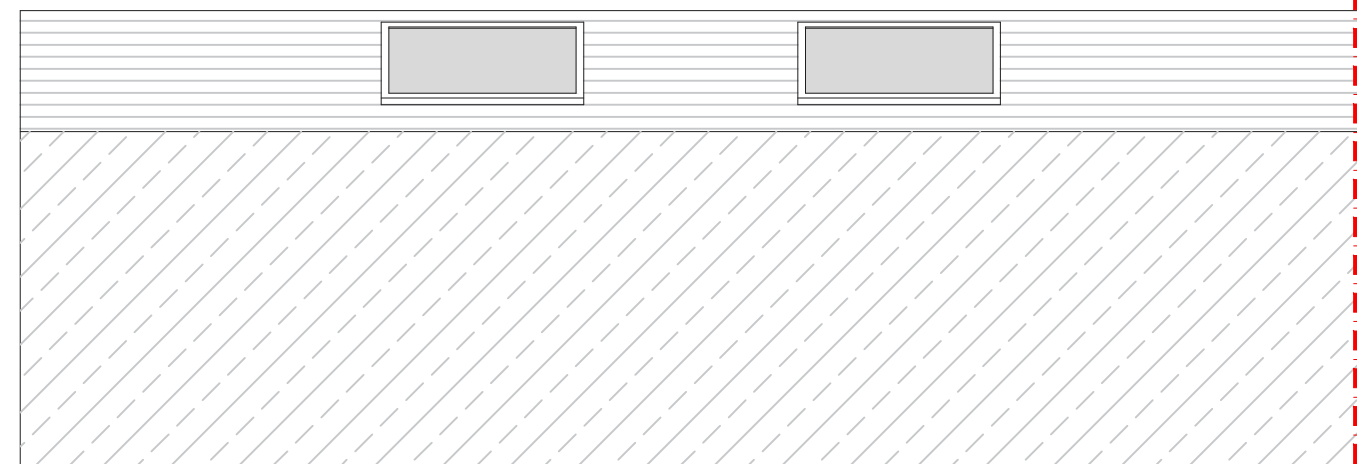

SUMMER HOUSE
PROPOSED SIDE ELEVATION

NOTE: All detailed measurements are approximate.

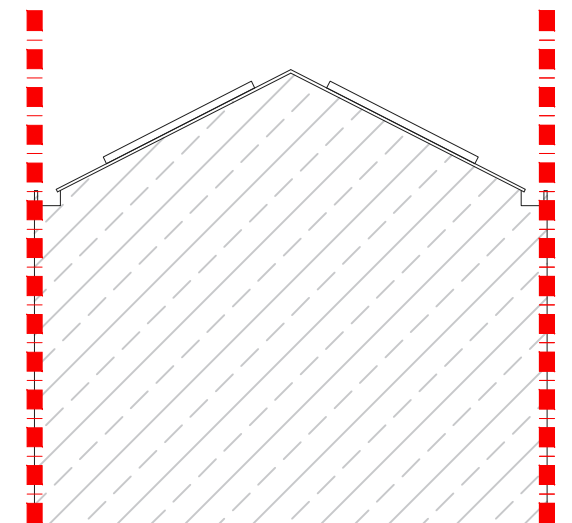

SUMMER HOUSE
PROPOSED REAR ELEVATION

			CLIENT	KP & YH		PROJECT	SUFFOLK ROAD, DA14		SCALE	1:50@A3		DRAWING NO.	REV.
						DRAWING TITLE			DATE	DRAWN	CHECKED	01	
						PROPOSED SUMMER HOUSE PLANS & ELEVATIONS			27-01-17	MG			
REV	DATE	NOTES	DRAWINGS TO BE READ IN CONJUNCTION WITH RELEVANT DRAWING AND SPECS. FIGURED DIMENSIONS ONLY. DIMENSIONS SHOULD NOT BE RELIED UPON FOR THE PURPOSES OF ORDERING MATERIAL OR PLACING SUB-CONTRACT ORDERS, OR THE PLACEMENT OF ORDERS WITH THIRD PARTIES. THIRD PARTY SUPPLIERS TO TAKE THEIR OWN SITE MEASUREMENTS. IN THE EVENT THAT A CONTRACTOR OTHER THAN BUILD TEAM HOLBORN LIMITED IS APPOINTED TO EXECUTE THE WORKS, BUILD TEAM HOLBORN LIMITED ACCEPT NO LIABILITY WHATSOEVER FOR THE SPECIFICATIONS, CALCULATION OR OTHER STRUCTURAL OR NON-STRUCTURAL INFORMATION AS IT SO EXISTS PERTAINING TO THE PROPOSED WORKS CONTAIN HEREWITH.			<p>Meters @ 1:50@ A3</p>			<p>342 Clapham Road London SW9 9AJ Tel: 0207 242 5353 hello@designteam.co.uk www.designteam.co.uk</p>				