



			CLIENT	AP	PROJECT	TRESSILIAN ROAD SE4	SCALE	1:100@A3	DRAWING NO.	REV.	 <p>342 Clapham Road London SW9 9AJ Tel: 0207 242 5353 hello@designteam.co.uk www.designteam.co.uk</p>
					DRAWING TITLE	PROPOSED GROUND FLOOR PLAN	DATE	17-04-18	DRAWN	DA	
							 <p>Meters @ 1:100@ A3</p>				
REV	DATE	NOTES									



			CLIENT	AP	PROJECT	TRESSILIAN ROAD SE4	SCALE	1:100@A3	DRAWING NO.	REV.	 342 Clapham Road London SW9 9AJ Tel: 0207 242 5353 hello@designteam.co.uk www.designteam.co.uk
					DRAWING TITLE	PROPOSED ROOF PLAN	DATE	17-04-18	DRAWN	DA	
							 Meters @ 1:100@ A3				
REV	DATE	NOTES									

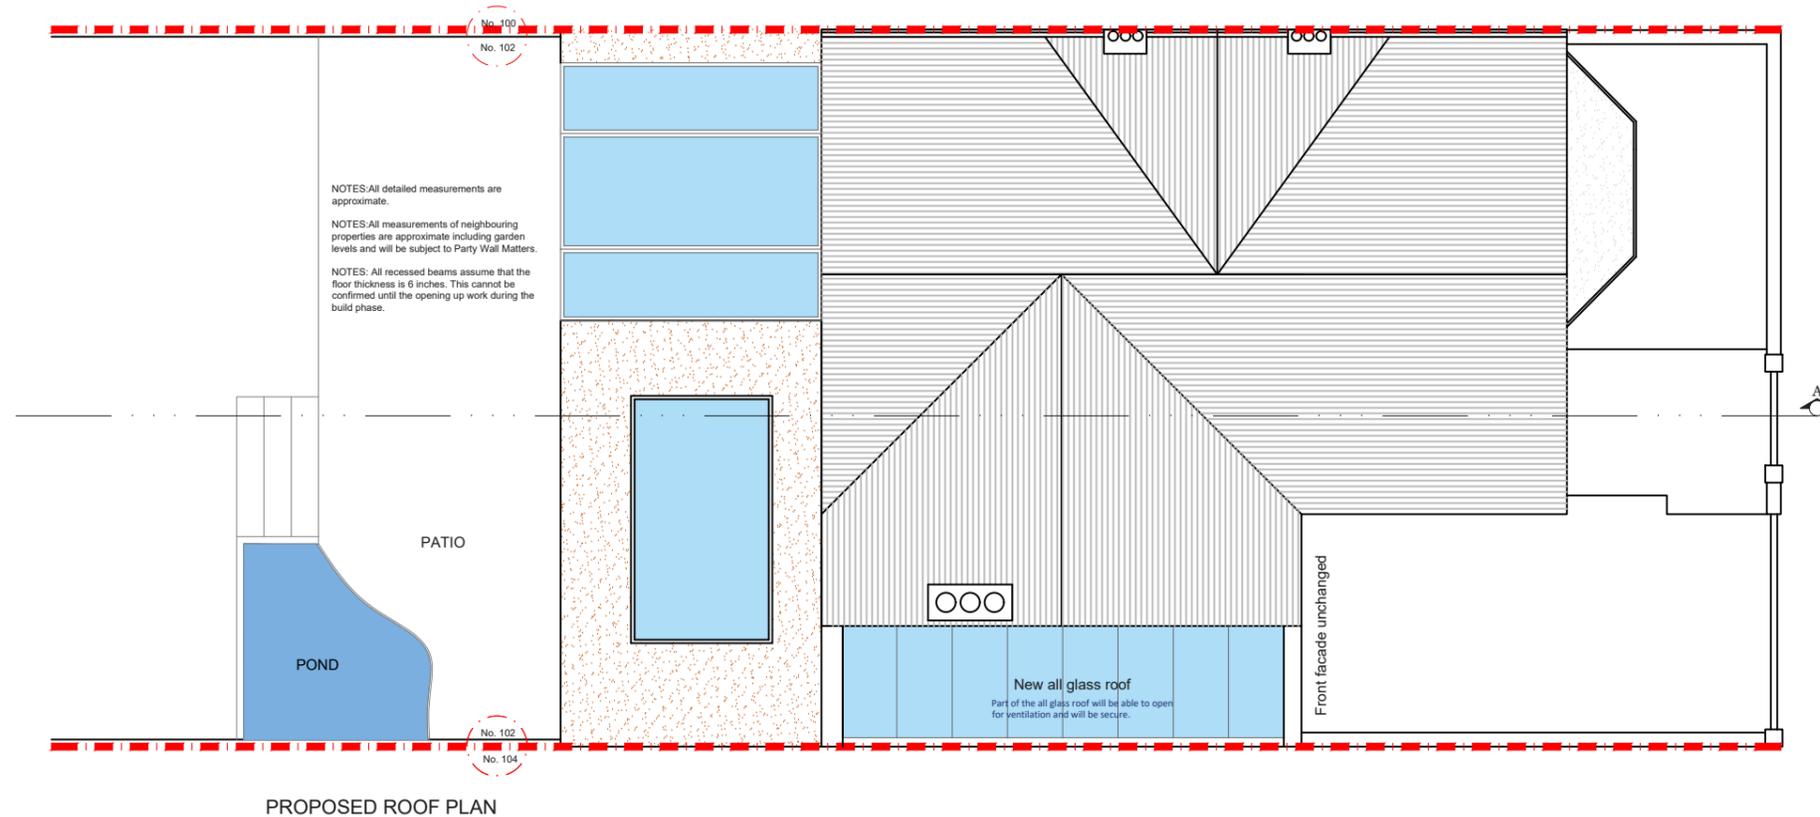

PROPOSED REAR ELEVATION

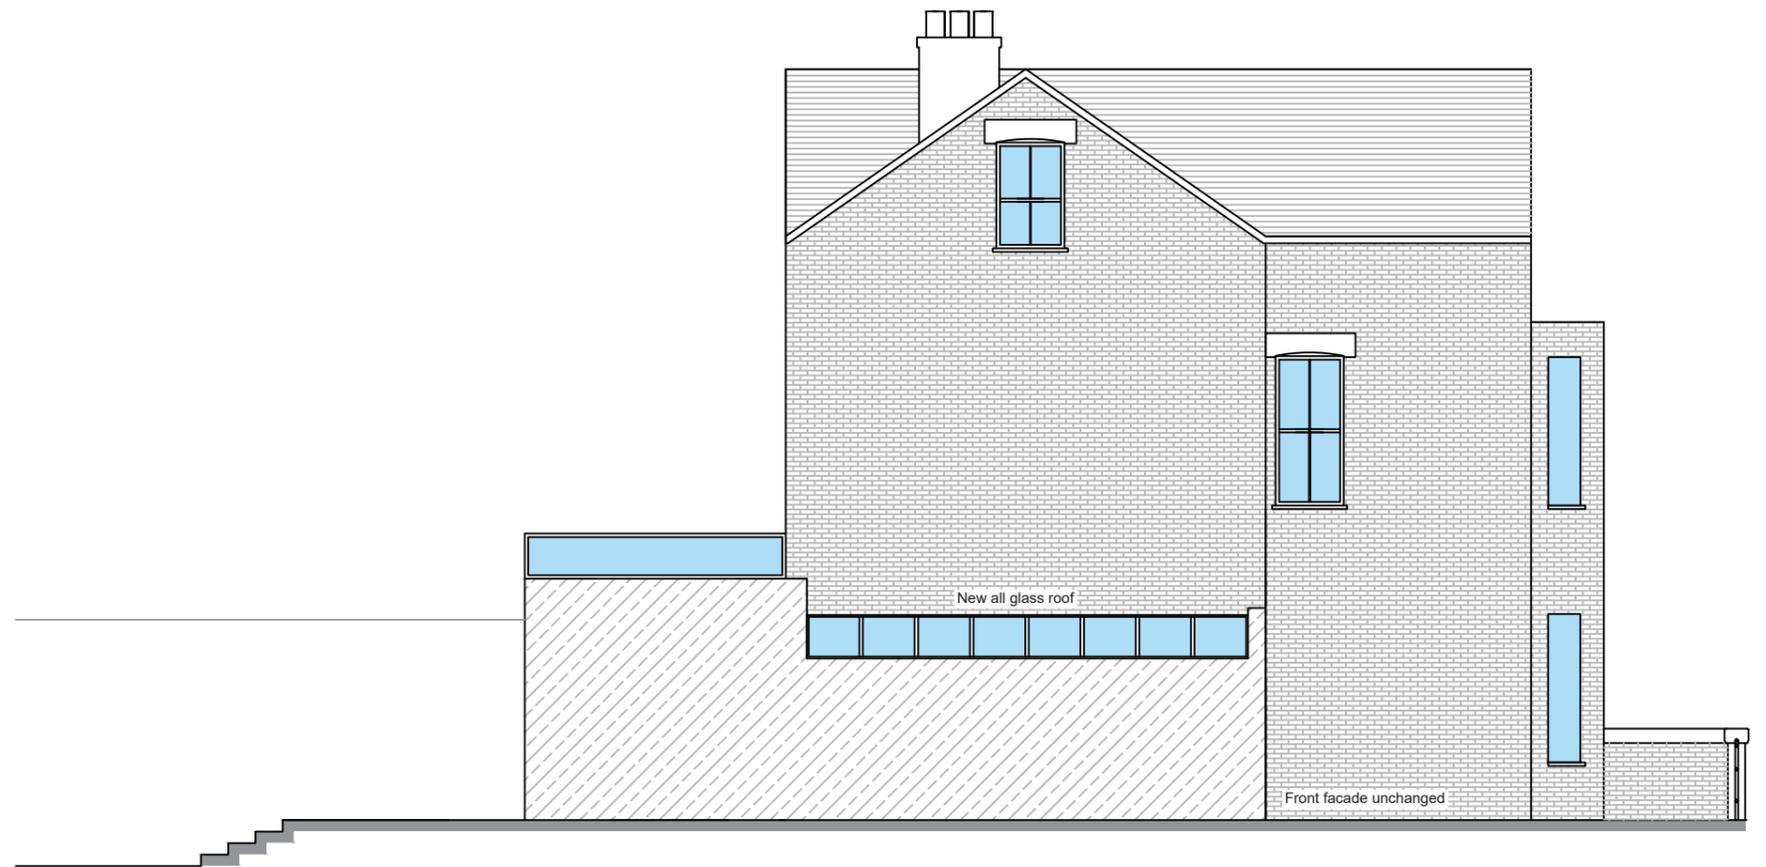

PROPOSED SIDE ELEVATION

			CLIENT	AP	PROJECT	TRESSILIAN ROAD SE4	SCALE	1:100@A3	DRAWING NO.	REV.	 <p>342 Clapham Road London SW9 9AJ Tel: 0207 242 5353 hello@designteam.co.uk www.designteam.co.uk</p>	
					DRAWING TITLE	PROPOSED REAR AND SIDE ELEVATION	DATE	17-04-18	DRAWN	DA		P - 3
REV	DATE	NOTES					 <p>Meters @ 1:100@ A3</p>					