


No. 15

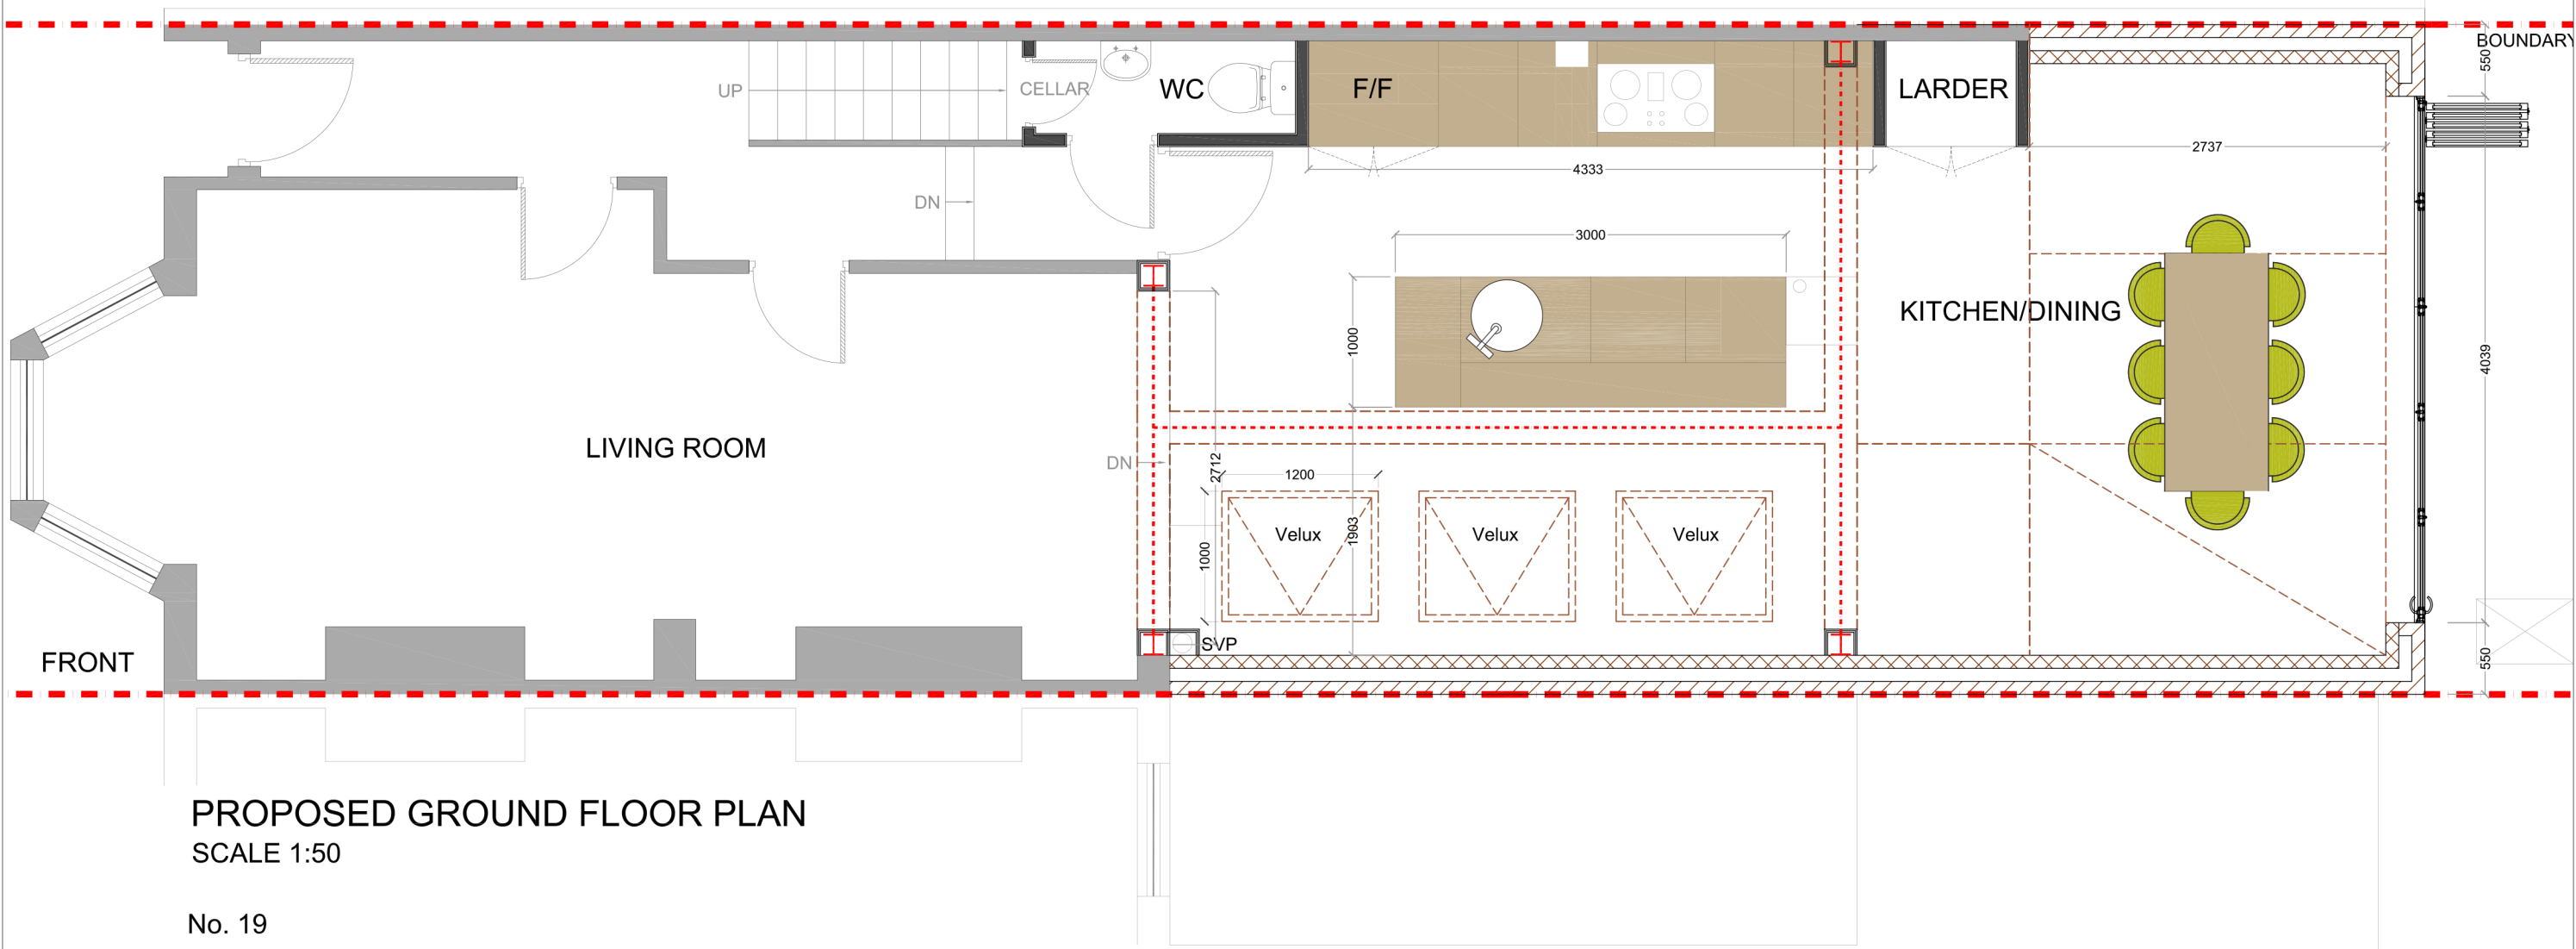

PROPOSED GROUND FLOOR PLAN  
SCALE 1:50

No. 19



REV	DATE	NOTES

CLIENT	EF
--------	----

PROJECT	17 WALFORD ROAD
DRAWING TITLE	PROPOSED GROUND FLOOR PLAN


SCALE	1:50@A3	DRAWING NO.	REV.
DATE	19-02-15	DRAWN	LD
<p>Meters @ 1:50@ A3</p>			

**buildteam**  
the side return extension company

Unit 1F  
26-32 Voltaire Road  
London SW4 6DH

T 020 7495 6561  
info@buildteam.com  
www.buildteam.com

No. 15

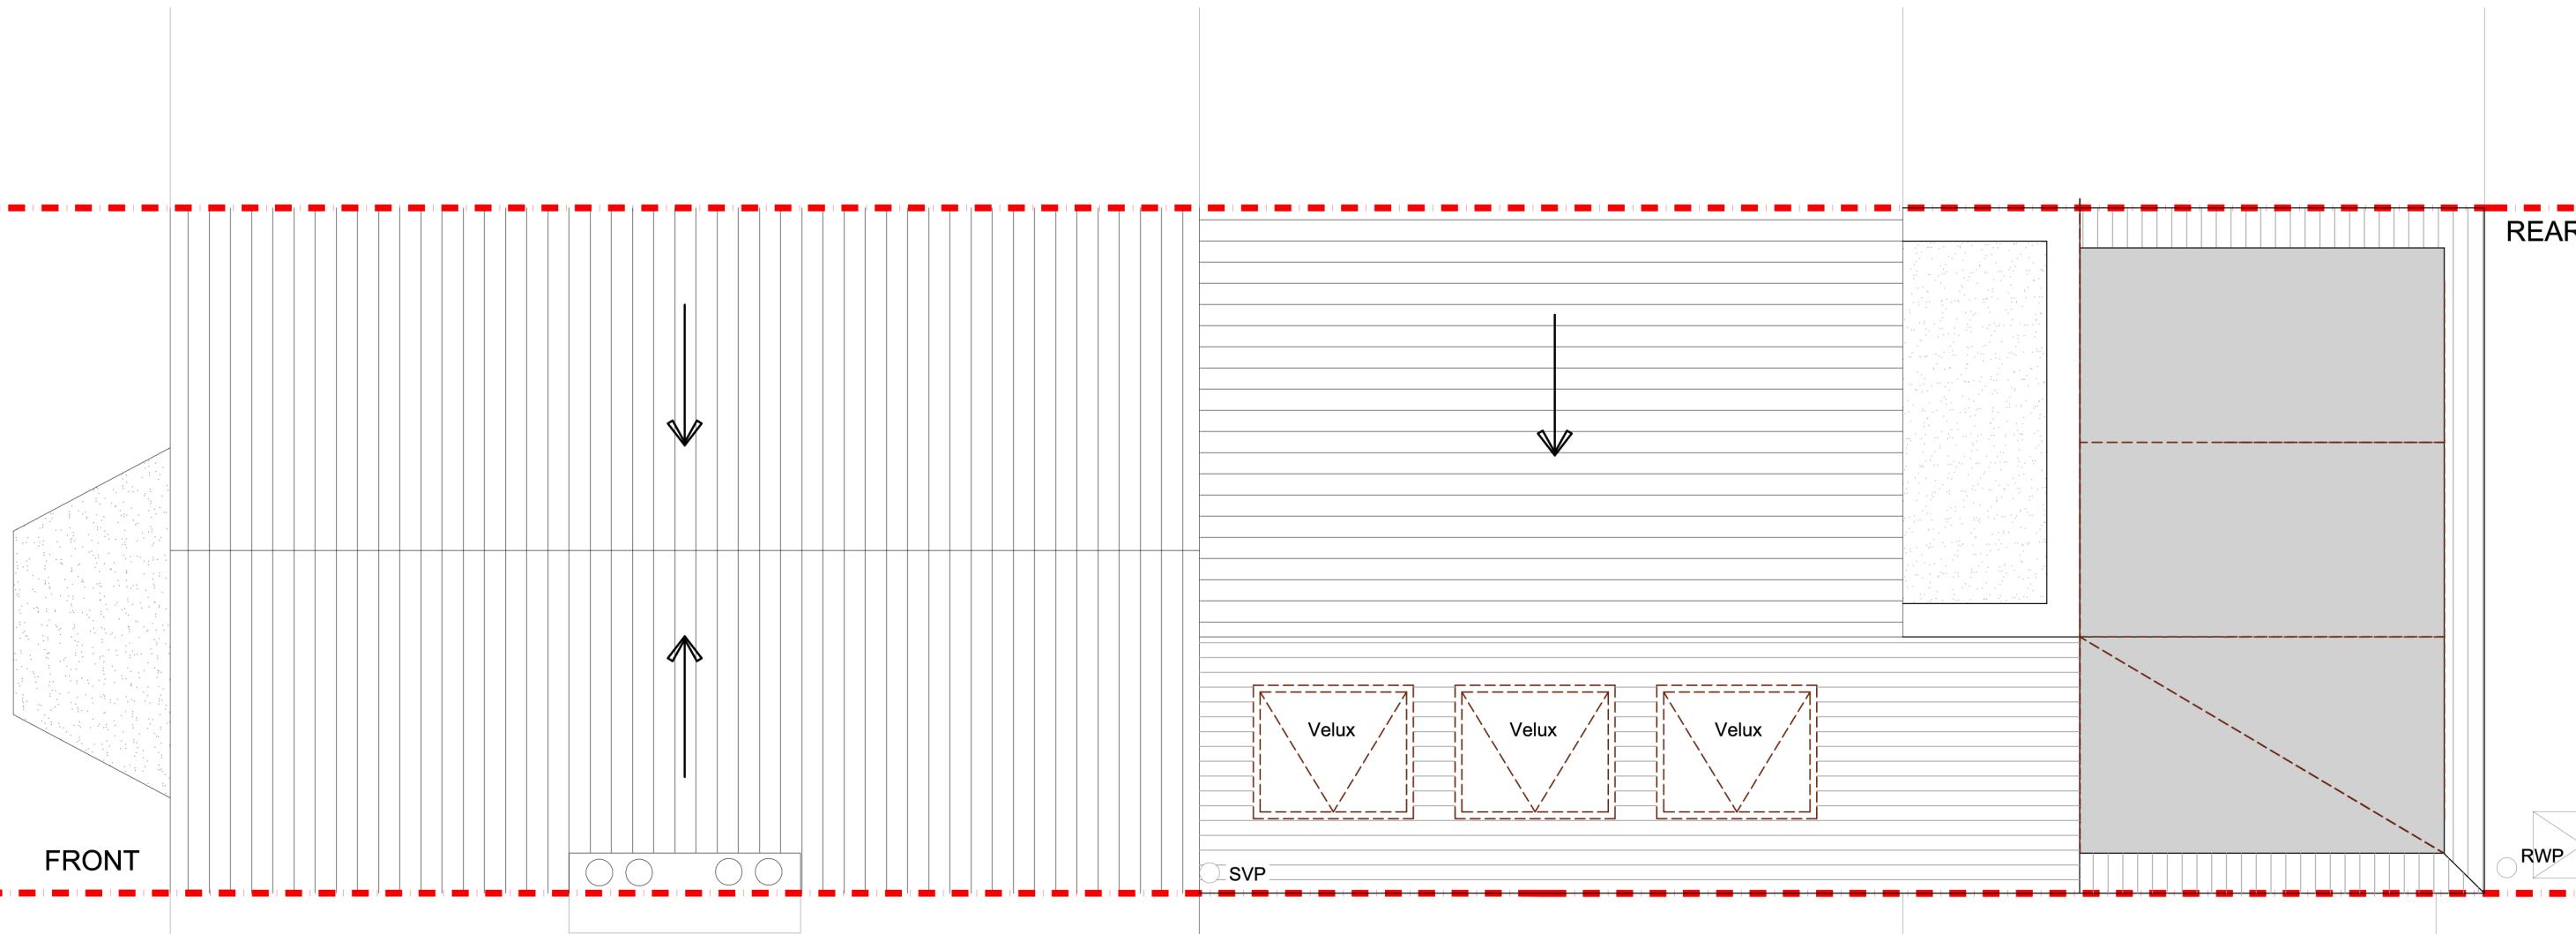

**PROPOSED ROOF PLAN**  
SCALE 1:50

No. 19



REV	DATE	NOTES

CLIENT	EF
--------	----


PROJECT	17 WALFORD ROAD
DRAWING TITLE	PROPOSED GROUND FLOOR PLAN

SCALE	1:50@A3	DRAWING NO.		REV.	
DATE	19-02-15	DRAWN	LD		
<p>Meters @ 1:50@ A3</p>					


**buildteam**  
the side return extension company

Unit 1F  
26-32 Voltaire Road  
London SW4 6DH

T 020 7495 6561  
info@buildteam.com  
www.buildteam.com

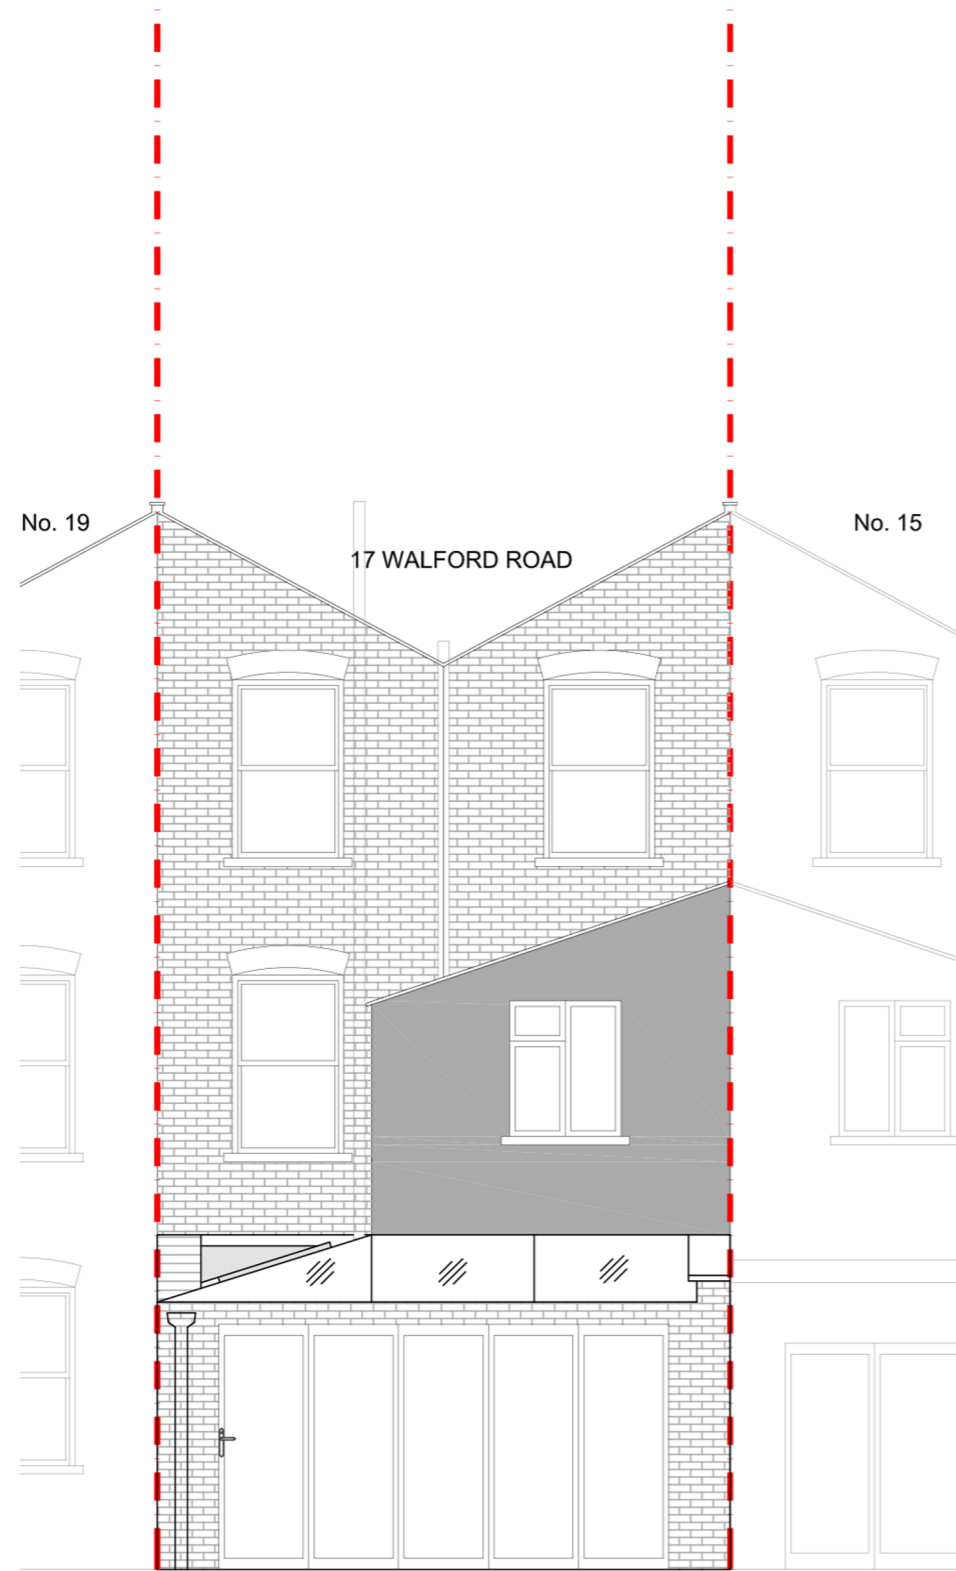

PROPOSED REAR ELEVATION  
SCALE 1:100

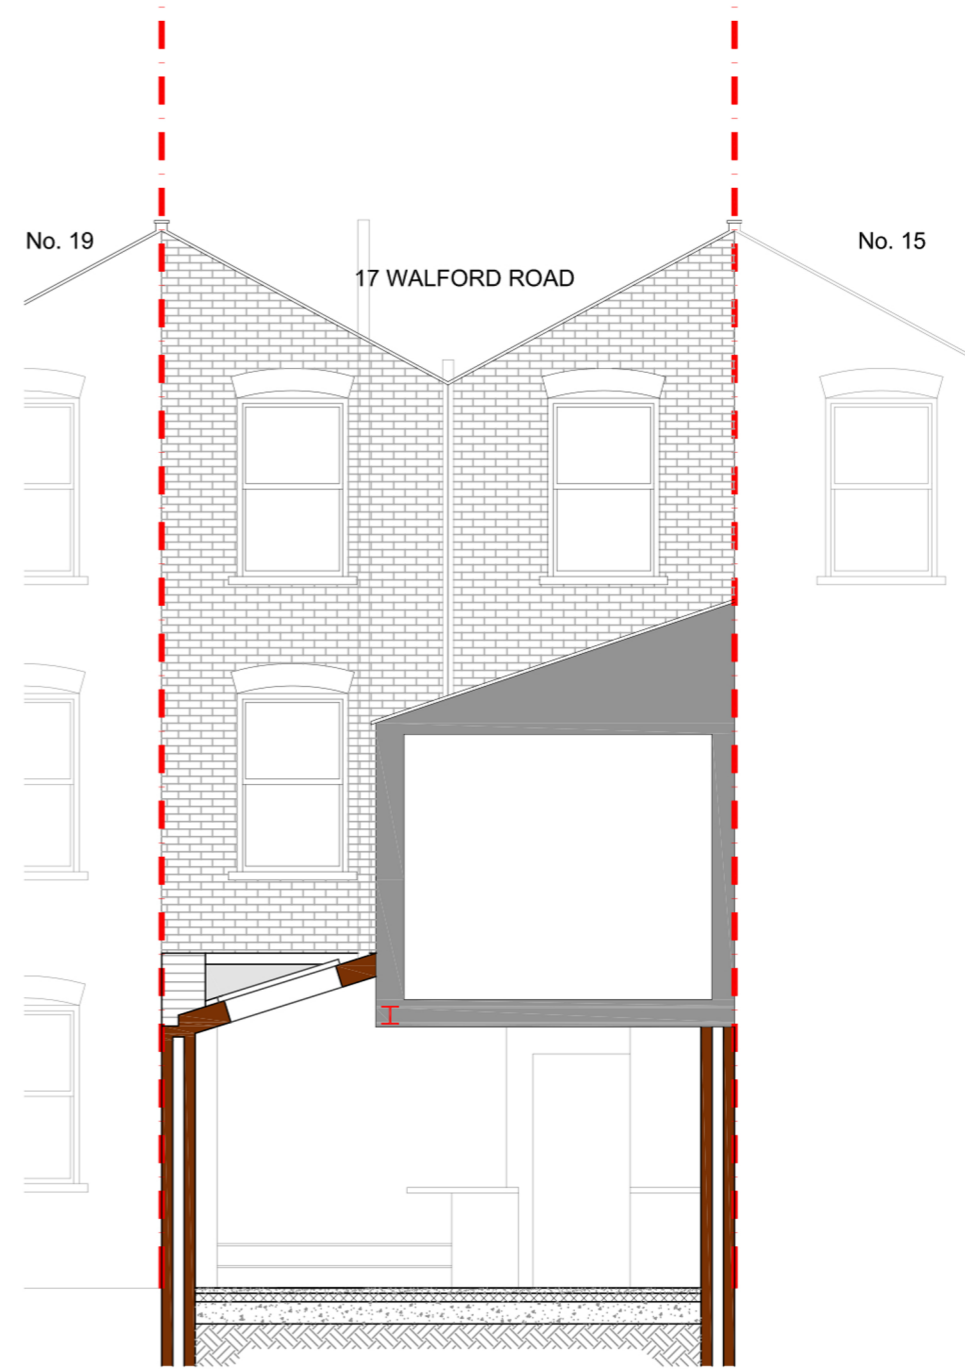

PROPOSED SECTION BB  
SCALE 1:100

REV	DATE	NOTES

CLIENT	EF
--------	----

PROJECT	17 WALFORD ROAD
DRAWING TITLE	REAR ELEVATION

SCALE	1:100@A3	DRAWING NO.		REV.	
DATE	17-02-15	DRAWN	LD		
<p>Meters @ 1:100 @ A3</p>					

**buildteam**  
the side return extension company

Unit 1F  
26-32 Voltaire Road  
London SW4 6DH

T 020 7495 6561  
info@buildteam.com  
www.buildteam.com