



**PROPOSED GROUND FLOOR PLAN**  
SCALE 1:50

			CLIENT	IP	PROJECT	WHATELEY ROAD SE22	SCALE	1:50@A3	DRAWING NO.	01	REV.	
					DRAWING TITLE	PROPOSED GROUND FLOOR PLAN	DATE		DRAWN	SD		
REV	DATE	NOTES					<p>Meters @ 1:50@ A3</p>			<p><b>designteam</b> the kitchen extension company</p> <p>342 Clapham Road London SW9 9AJ</p> <p>Tel: 0207 242 5353 hello@designteam.co.uk www.designteam.co.uk</p>		




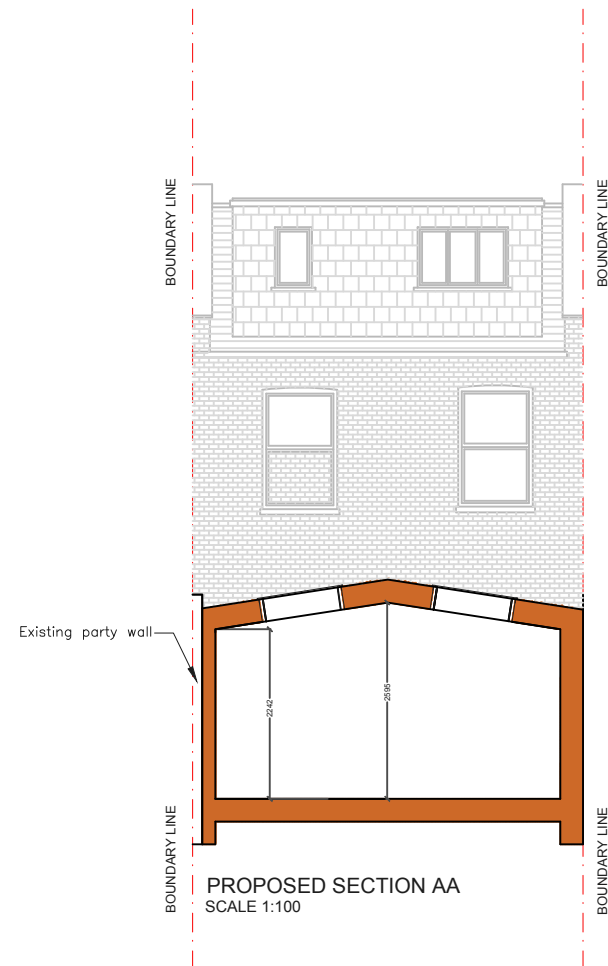

PROPOSED SECTION AA  
SCALE 1:100

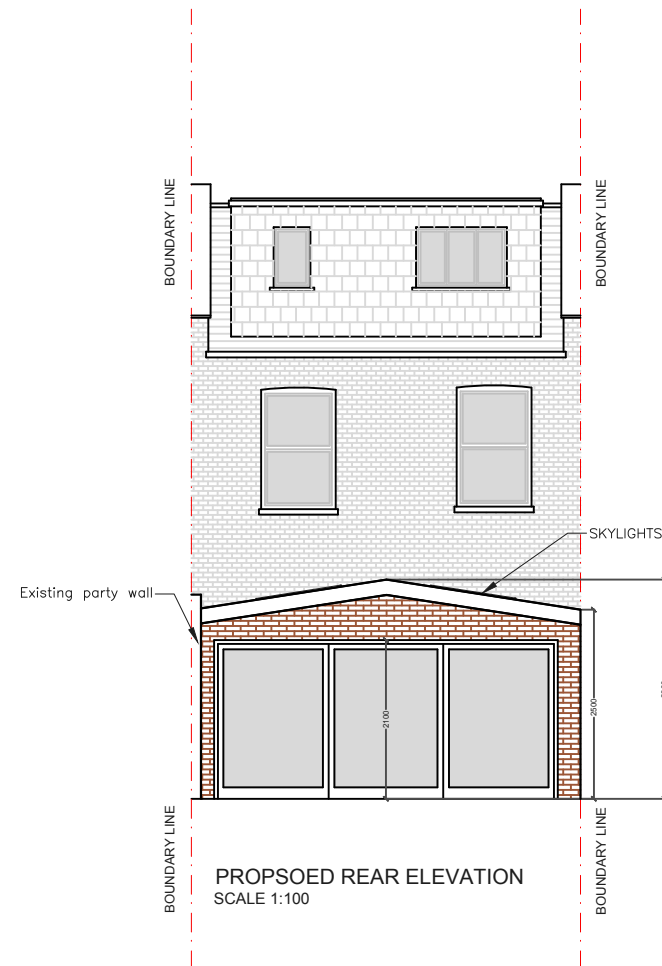

PROPOSED REAR ELEVATION  
SCALE 1:100

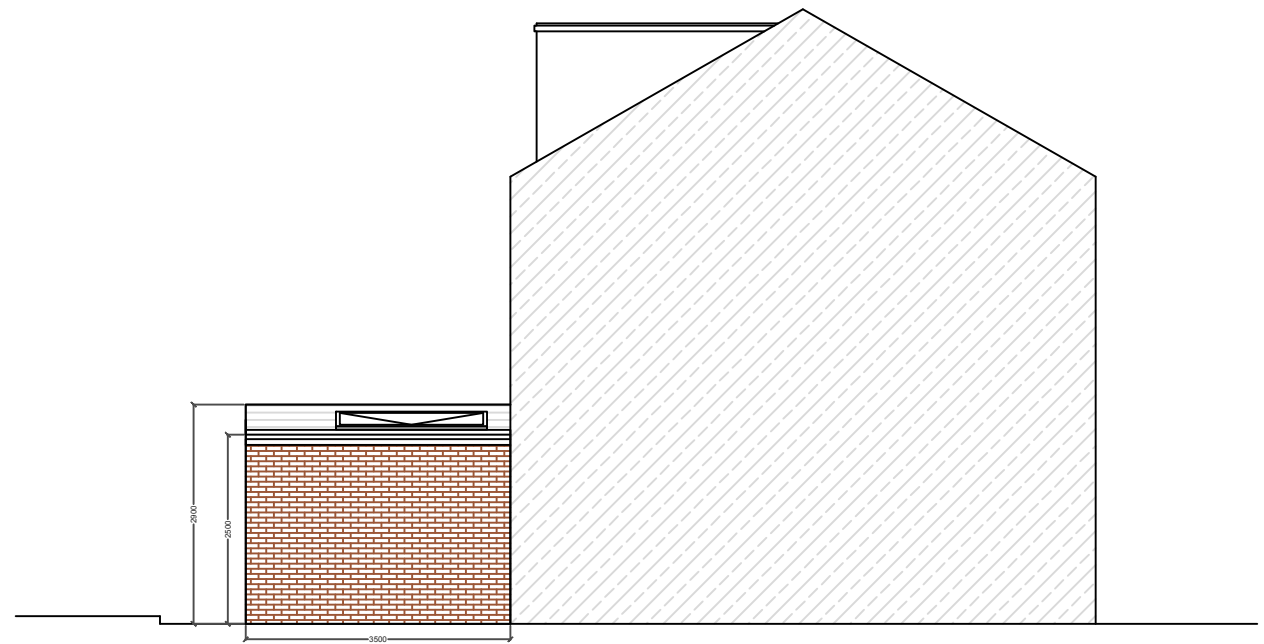

PROPOSED SIDE ELEVATION  
SCALE 1:100


REV	DATE	NOTES

CLIENT	IP
--------	----

PROJECT	WHATELEY ROAD SE22
DRAWING TITLE	PROPOSED ELEVATIONS & SECTION

SCALE	1:100@A3
DATE	DRAWN SD

DRAWING NO.	03
REV.	

 

**designteam**  
the kitchen extension company

342 Clapham Road London SW9 9AJ  
Tel: 0207 242 5353  
hello@designteam.co.uk  
www.designteam.co.uk