




PROPOSED GROUND FLOOR PLAN
SCALE 1:50

NOTE: All detailed measurements are approximate.

NOTE: All recessed beams assume that the floor thickness is 6 inches. This cannot be confirmed until the opening up work during the build phase.



| | | | | | | | | | | | |
|-----|------|-------|--|-------------------|---------|--------------------------------|-----------------------------------|-----------------|-------------|-----------|--|
| | | | CLIENT | B & JW | PROJECT | WILLINGTON ROAD SW9 | SCALE | 1:50@A3 | DRAWING NO. | REV. |  <p>designteam the kitchen extension company</p> <p>342 Clapham Road London SW9 9AJ Tel: 0207 242 5353 hello@designteam.co.uk www.designteam.co.uk</p> |
| | | | | | | | DATE | 08-02-17 | DRAWN | SH | |
| | | | | | | | | | | | |
| REV | DATE | NOTES | DRAWINGS TO BE READ IN CONJUNCTION WITH THE RELEVANT DRAWING AND SPECIFICATION. FIGURED DIMENSIONS ONLY. DIMENSIONS SHOULD NOT BE RELIED UPON FOR THE PURPOSES OF ORDERING MATERIAL OR PLACING SUB-CONTRACTOR ORDERS. THIRD PARTIES TO TAKE THEIR OWN SITE MEASUREMENTS. IN THE EVENT THAT A CONTRACTOR OTHER THAN BUILD TEAM HOLBORN LIMITED IS APPOINTED TO EXECUTE THE WORKS, DESIGN TEAM ACCEPTS NO LIABILITY WHATSOEVER FOR THE SPECIFICATION, CALCULATION OR OTHER STRUCTURAL OR NON-STRUCTURAL INFORMATION AS IT SO EXISTS PERTAINING TO THE PROPOSED WORKS. ALL DRAWINGS ARE SUBJECT TO ONSITE INSPECTION. | | | DRAWING TITLE | PROPOSED GROUND FLOOR PLAN | | | |  <p>Meters @ 1:50 @ A3</p> |

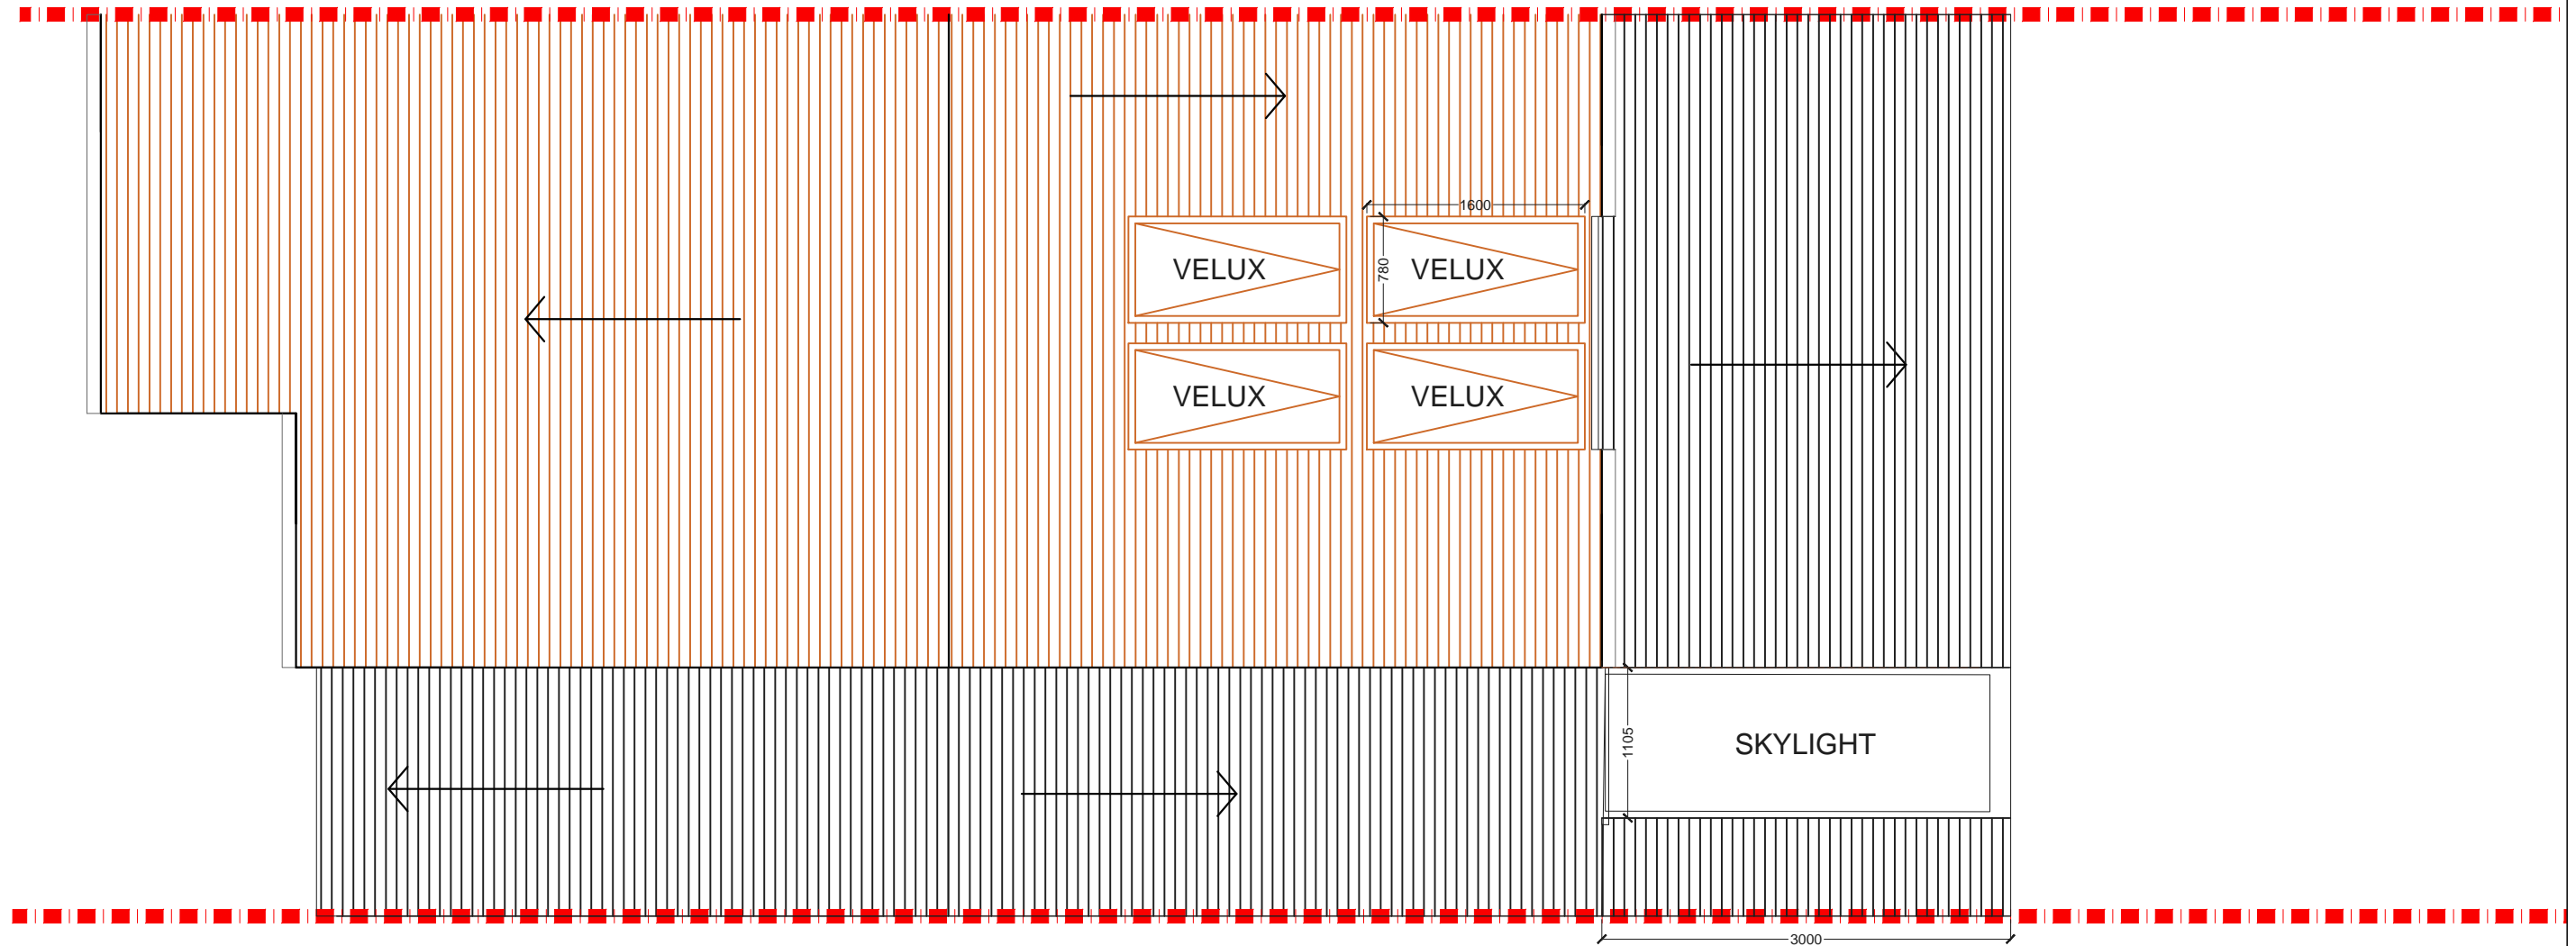

PROPOSED ROOF PLAN
SCALE 1:50

NOTE: All detailed measurements are approximate.


NOTE: All recessed beams assume that the floor thickness is 6 inches. This cannot be confirmed until the opening up work during the build phase.



| | | | | | | | | | | | | |
|-----|------|-------|---|-------------------|---------------|--------------------------------|--------------------------|-----------------|-------------|-----------|------|--|
| | | | CLIENT | B & JW | PROJECT | WILLINGTON ROAD SW9 | SCALE | 1:50@A3 | DRAWING NO. | | REV. | |
| | | | | | | | DATE | 08-02-17 | DRAWN | SH | | |
| | | | | | | | | | | 02 | | |
| | | | | | DRAWING TITLE | PROPOSED ROOF PLAN | <p>Meters @ 1:50@ A3</p> | | | | | |
| REV | DATE | NOTES | <small>DRAWINGS TO BE READ IN CONJUNCTION WITH THE RELEVANT DRAWING AND SPECIFICATION. FIGURED DIMENSIONS ONLY. DIMENSIONS SHOULD NOT BE RELIED UPON FOR THE PURPOSES OF ORDERING MATERIAL OR PLACING SUB-CONTRACTOR ORDERS. THIRD PARTIES TO TAKE THEIR OWN SITE MEASUREMENTS. IN THE EVENT THAT A CONTRACTOR OTHER THAN BUILD TEAM HOLBORN LIMITED IS APPOINTED TO EXECUTE THE WORKS, DESIGN TEAM ACCEPTS NO LIABILITY WHATSOEVER FOR THE SPECIFICATION, CALCULATION OR OTHER STRUCTURAL OR NON-STRUCTURAL INFORMATION AS IT SO EXISTS PERTAINING TO THE PROPOSED WORKS. ALL DRAWINGS ARE SUBJECT TO ONSITE INSPECTION.</small> | | | | | | | | | |


designteam
the kitchen extension company

342 Clapham Road London SW9 9AJ
Tel: 0207 242 5353
hello@designteam.co.uk
www.designteam.co.uk

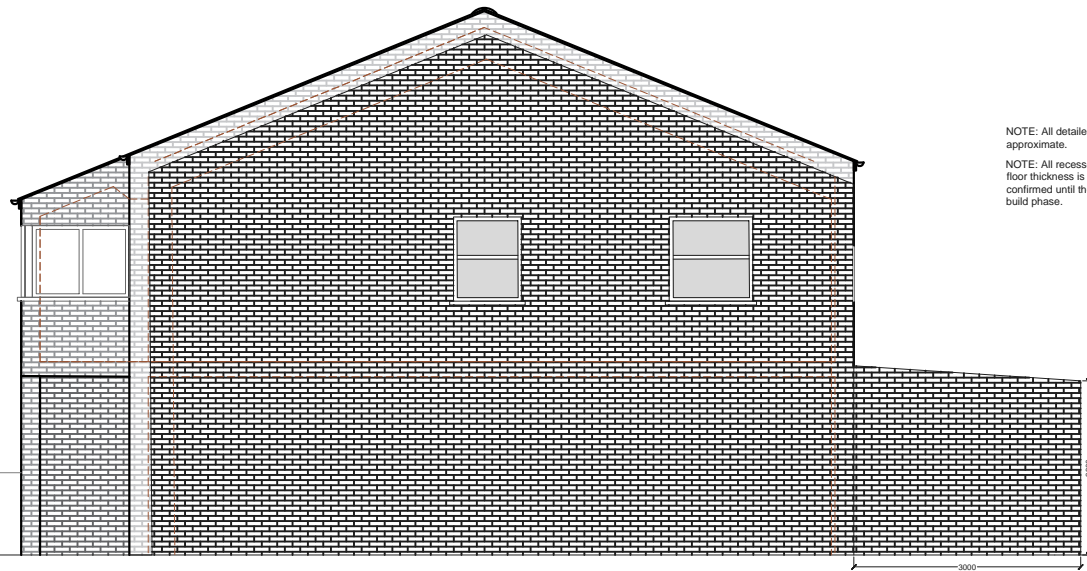


NOTE: All detailed measurements are approximate.
 NOTE: All recessed beams assume that the floor thickness is 6 inches. This cannot be confirmed until the opening up work during the build phase.

PROPOSED SIDE ELEVATION
 SCALE 1:50

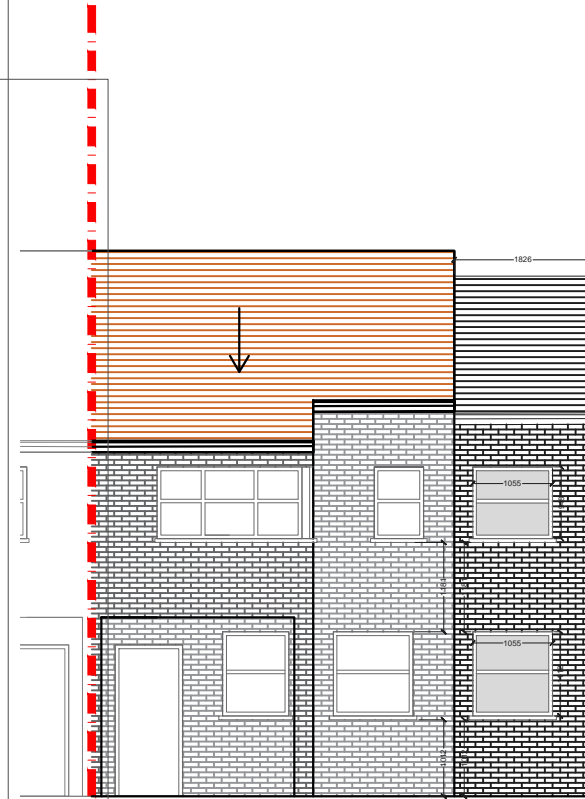

PROPOSED FRONT ELEVATION
 SCALE 1:50

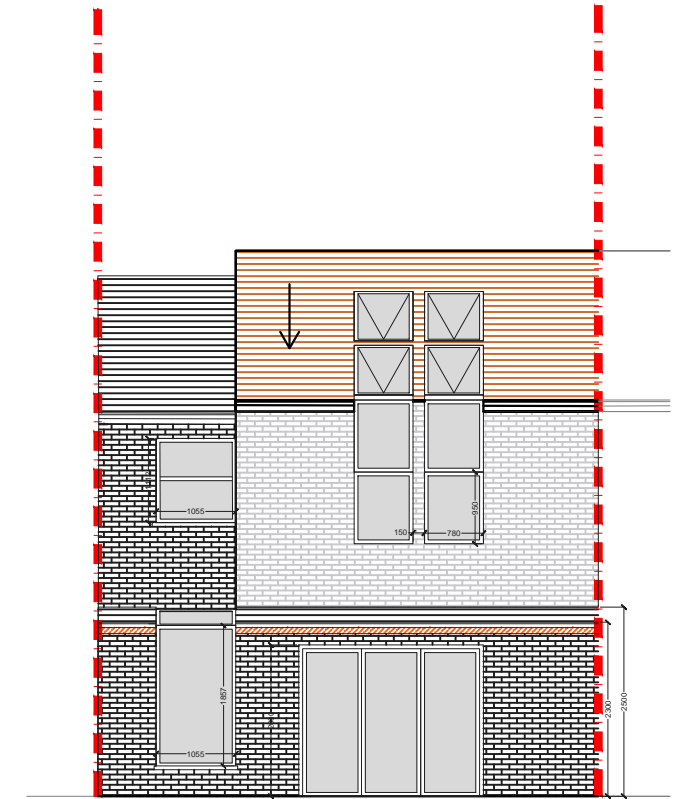

PROPOSED REAR ELEVATION
 SCALE 1:50

| REV | DATE | NOTES |
|-----|------|-------|
| | | |
| | | |
| | | |

| | |
|--|-------------------|
| CLIENT | B & JW |
| <small>DRAWINGS TO BE READ IN CONJUNCTION WITH THE RELEVANT DRAWING AND SPECIFICATION. FIGURED DIMENSIONS ONLY. DIMENSIONS SHOULD NOT BE RELIED UPON FOR THE PURPOSES OF ORDERING MATERIAL OR PLACING SUB-CONTRACTOR ORDERS. THIRD PARTIES TO TAKE THEIR OWN SITE MEASUREMENTS. IN THE EVENT THAT A CONTRACTOR OTHER THAN BUILD TEAM HOLBORN LIMITED IS APPOINTED TO EXECUTE THE WORKS, DESIGN TEAM ACCEPT NO LIABILITY WHATSOEVER FOR THE SPECIFICATION, CALCULATION OR OTHER STRUCTURAL OR NON-STRUCTURAL INFORMATION AS IT SO EXISTS PERTAINING TO THE PROPOSED WORKS. ALL DRAWINGS ARE SUBJECT TO ONSITE INSPECTION.</small> | |

| | |
|---------------|------------------------------------|
| PROJECT | WILLINGTON ROAD SW9 |
| DRAWING TITLE | PROPOSED SIDE ELEVATION |

| | | | | | |
|--------------------------|----------|-------------|----|------|--|
| SCALE | 1:50@A3 | DRAWING NO. | 03 | REV. | |
| DATE | 08-02-17 | DRAWN | SH | | |
| <p>Meters @ 1:50@ A3</p> | | | | | |

designteam
 the kitchen extension company

342 Clapham Road London SW9 9AJ
 Tel: 0207 242 5353
 hello@designteam.co.uk
 www.designteam.co.uk