


PROPOSED GROUND FLOOR PLAN

REV.	DATE	NOTES	CLIENT	PROJECT ADDRESS	NORTH POINT	SCALE	DRAWN	DRAWING NO.	REVISION
			SS	W3		DATE 20-09-2019	CHECKED	P-01	
				DRAWING TITLE PROPOSED GROUND FLOOR PLAN					

designteam

342 Clapham Road
London
SW9 9AJ

Tel: 0207 242 5353
hello@designteam.co.uk
www.designteam.co.uk

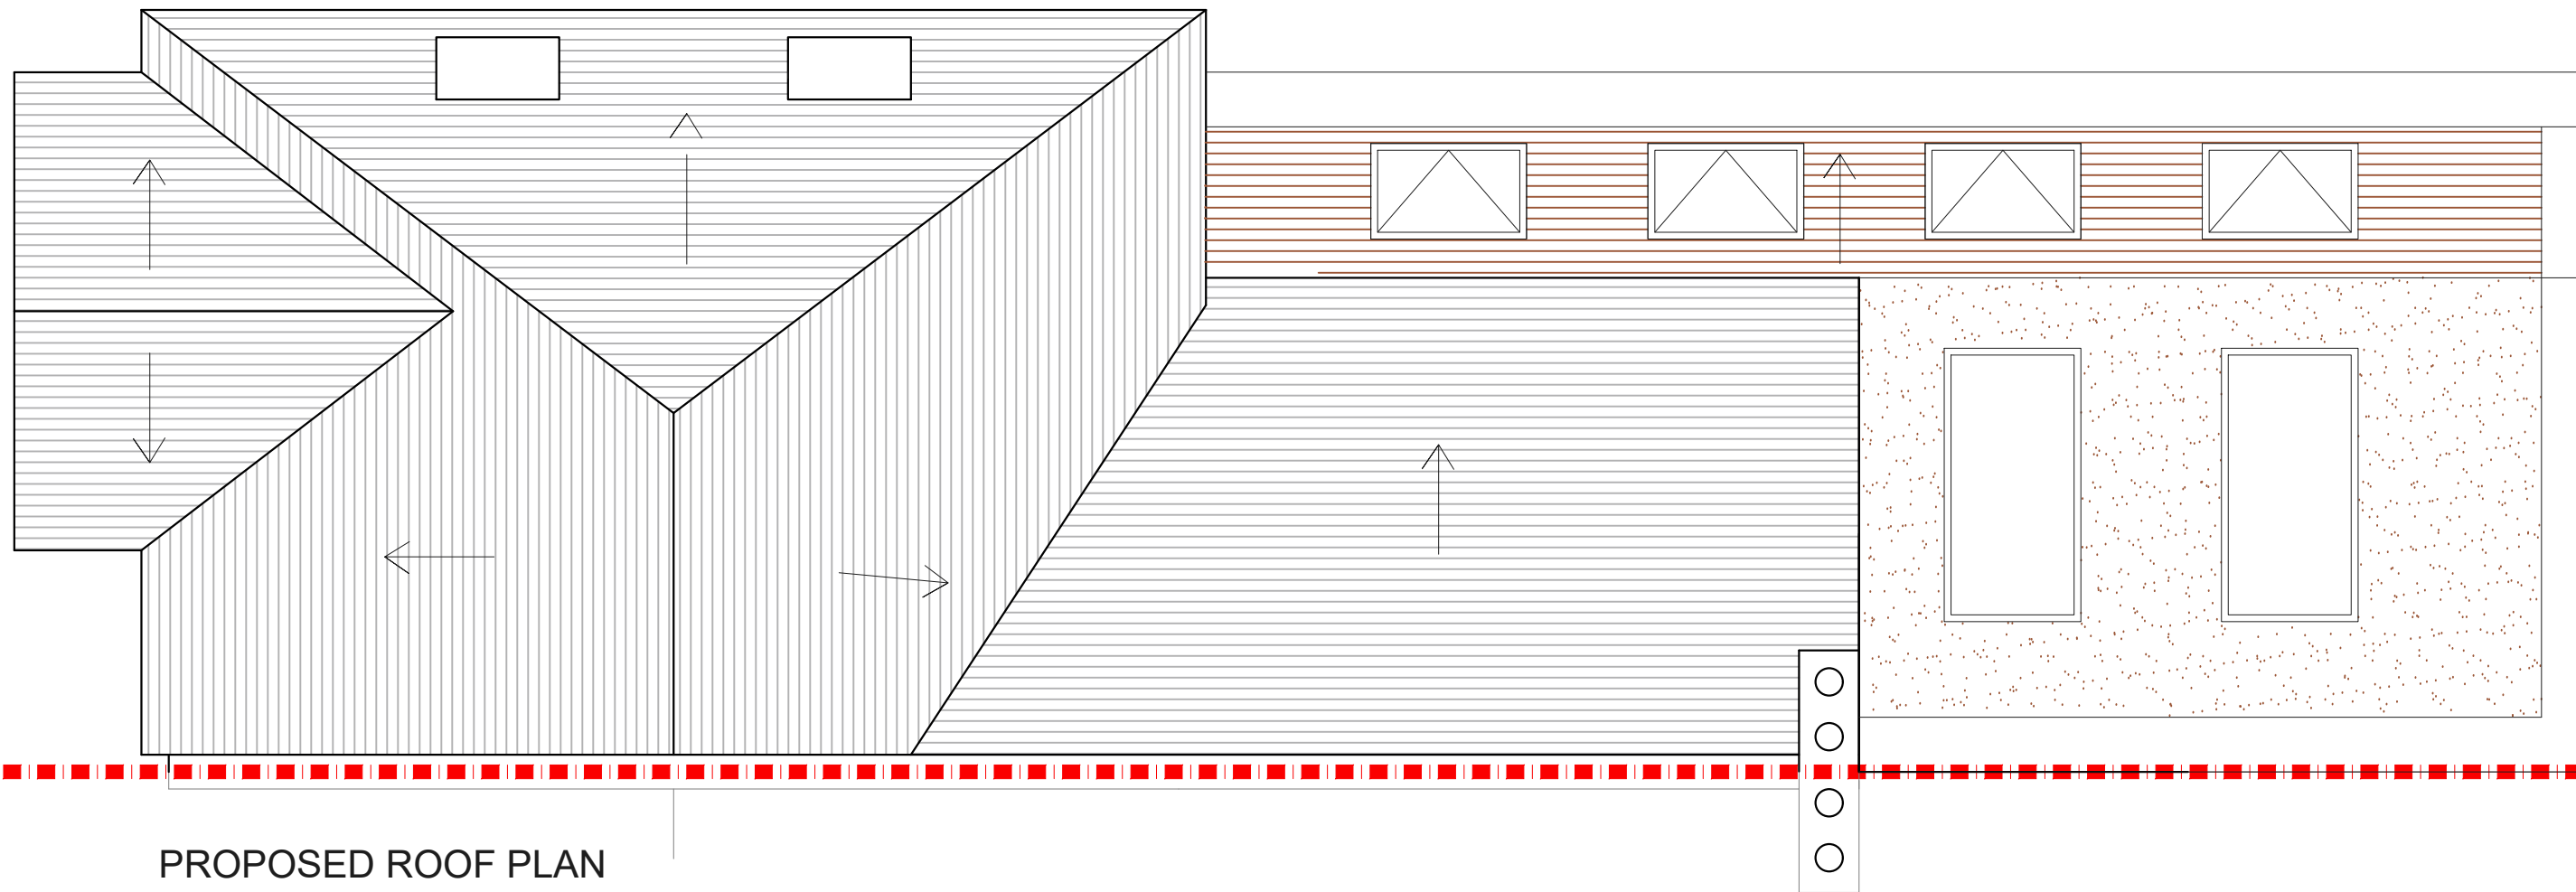


REV.	DATE	NOTES	CLIENT	PROJECT ADDRESS	NORTH POINT	SCALE	DRAWN	DRAWING NO.	REVISION
			SS	W3		DATE 20-09-2019	CHECKED	P- 02	
				DRAWING TITLE PROPOSED ROOF PLAN					

designteam

342 Clapham Road
London
SW9 9AJ

Tel: 0207 242 5353
hello@designteam.co.uk
www.designteam.co.uk

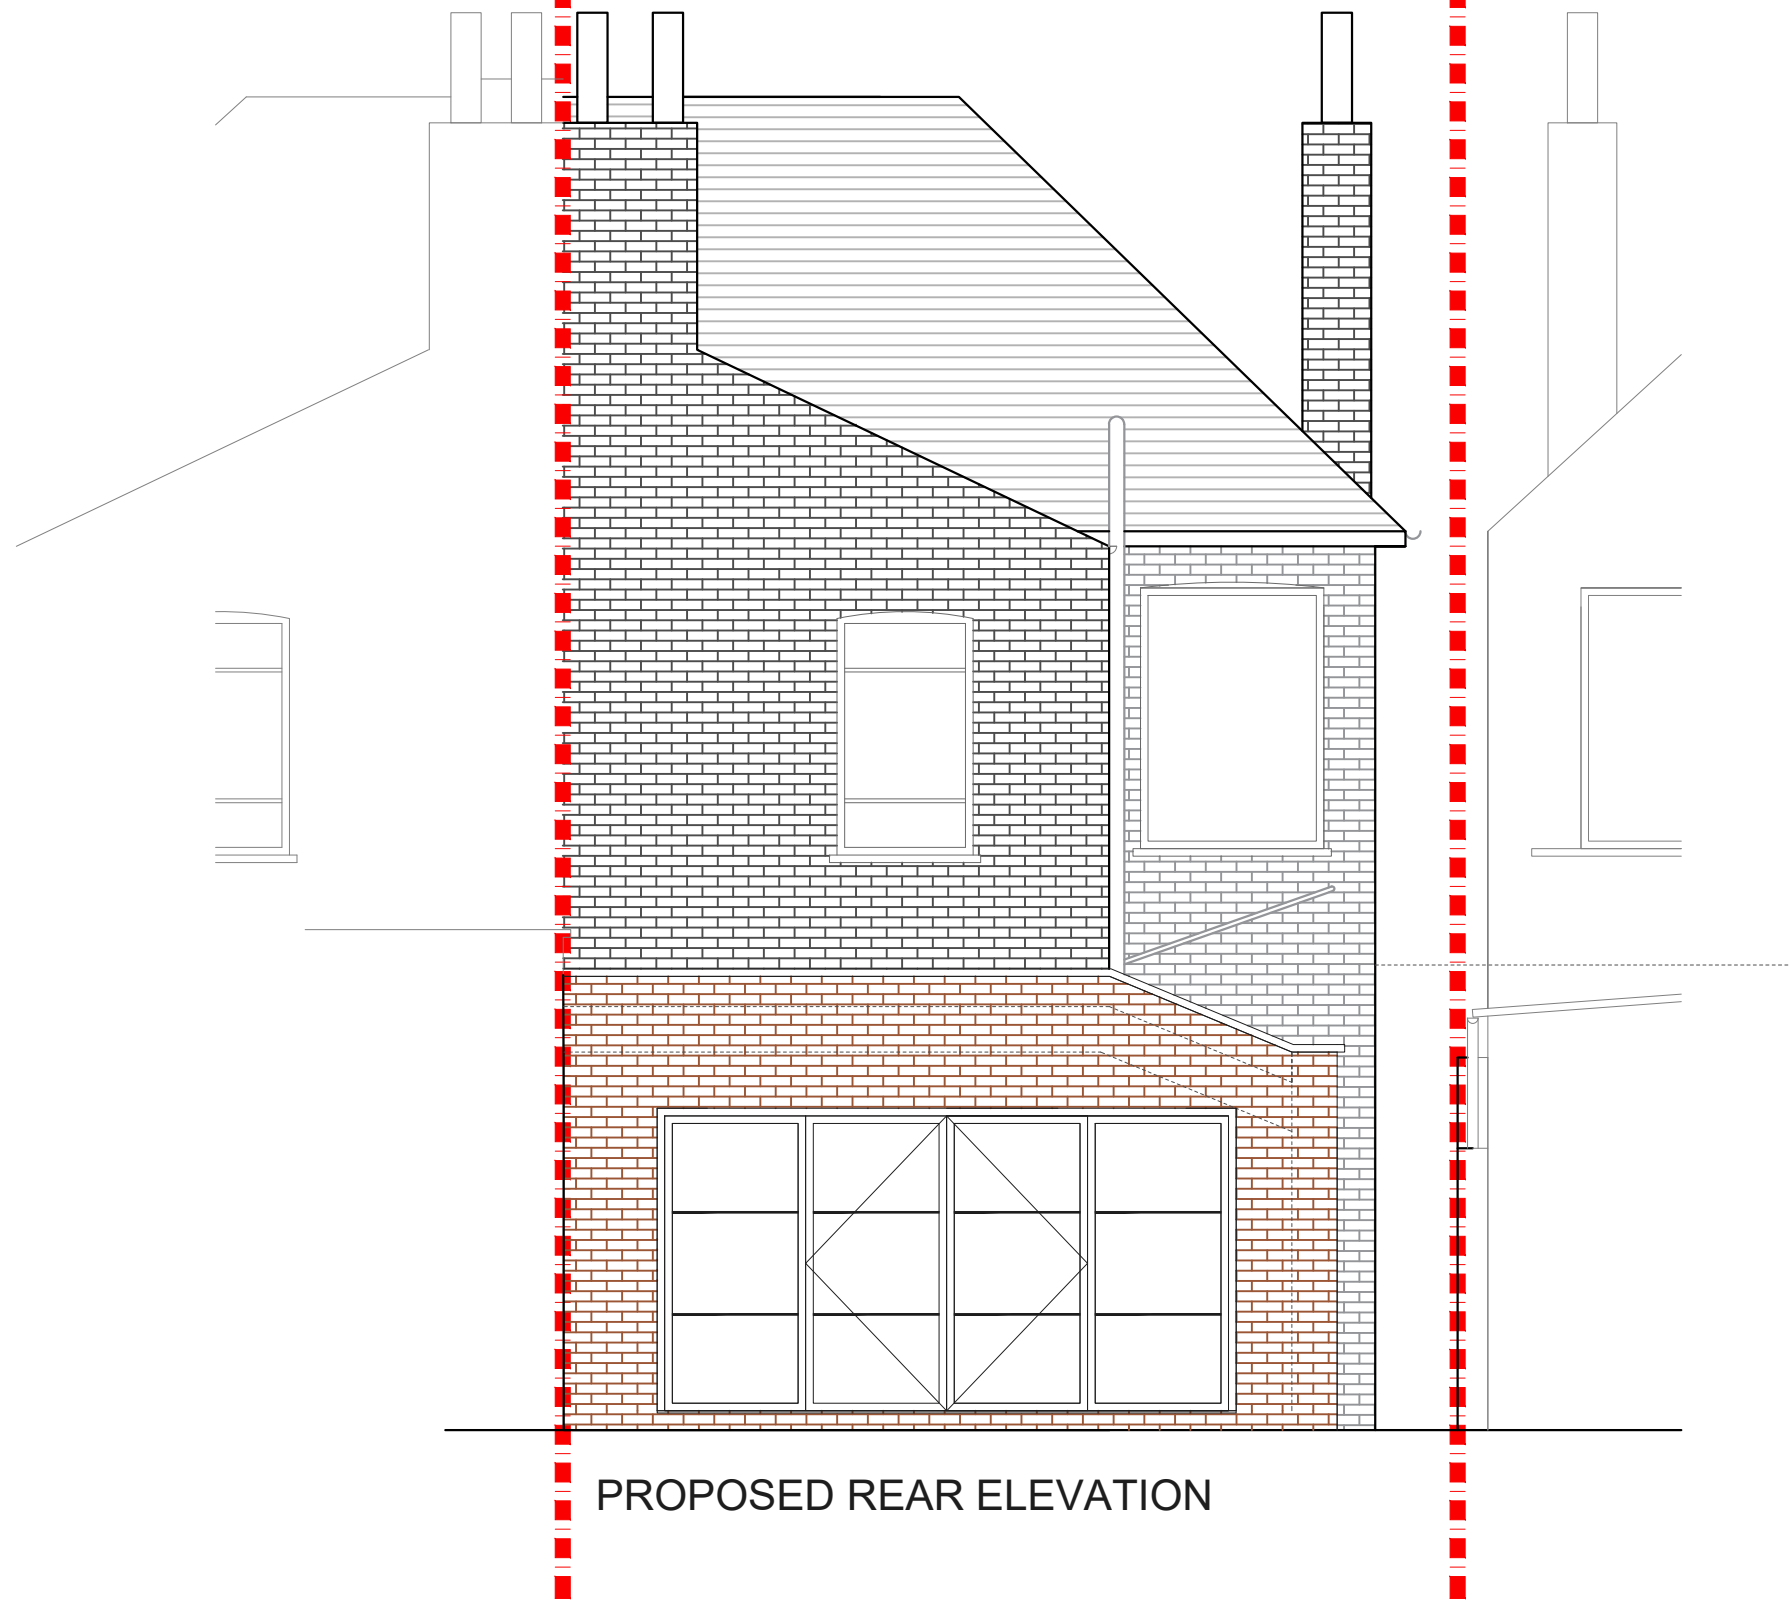

PROPOSED REAR ELEVATION

REV.	DATE	NOTES	CLIENT	PROJECT ADDRESS	NORTH POINT	SCALE	DRAWN	DRAWING NO.	REVISION
			SS	W3		DATE 20-09-2019	CHECKED	P- 03	
				DRAWING TITLE PROPOSED FRONT ELEVATION					

designteam

342 Clapham Road London SW9 9AJ
 Tel: 0207 242 5353
 hello@designteam.co.uk
 www.designteam.co.uk