


REV.	DATE	NOTES


CLIENT	CC
--------	----

PROJECT ADDRESS	BUCKINGHAM GARDENS, WEST MOLESEY, KT8
DRAWING TITLE	PROPOSED GROUND FLOOR AND FIRST FLOOR PLAN


SCALE	1:100@A3
DATE	04-03-2022

DRAWING NO.	3PD-01
-------------	--------

 

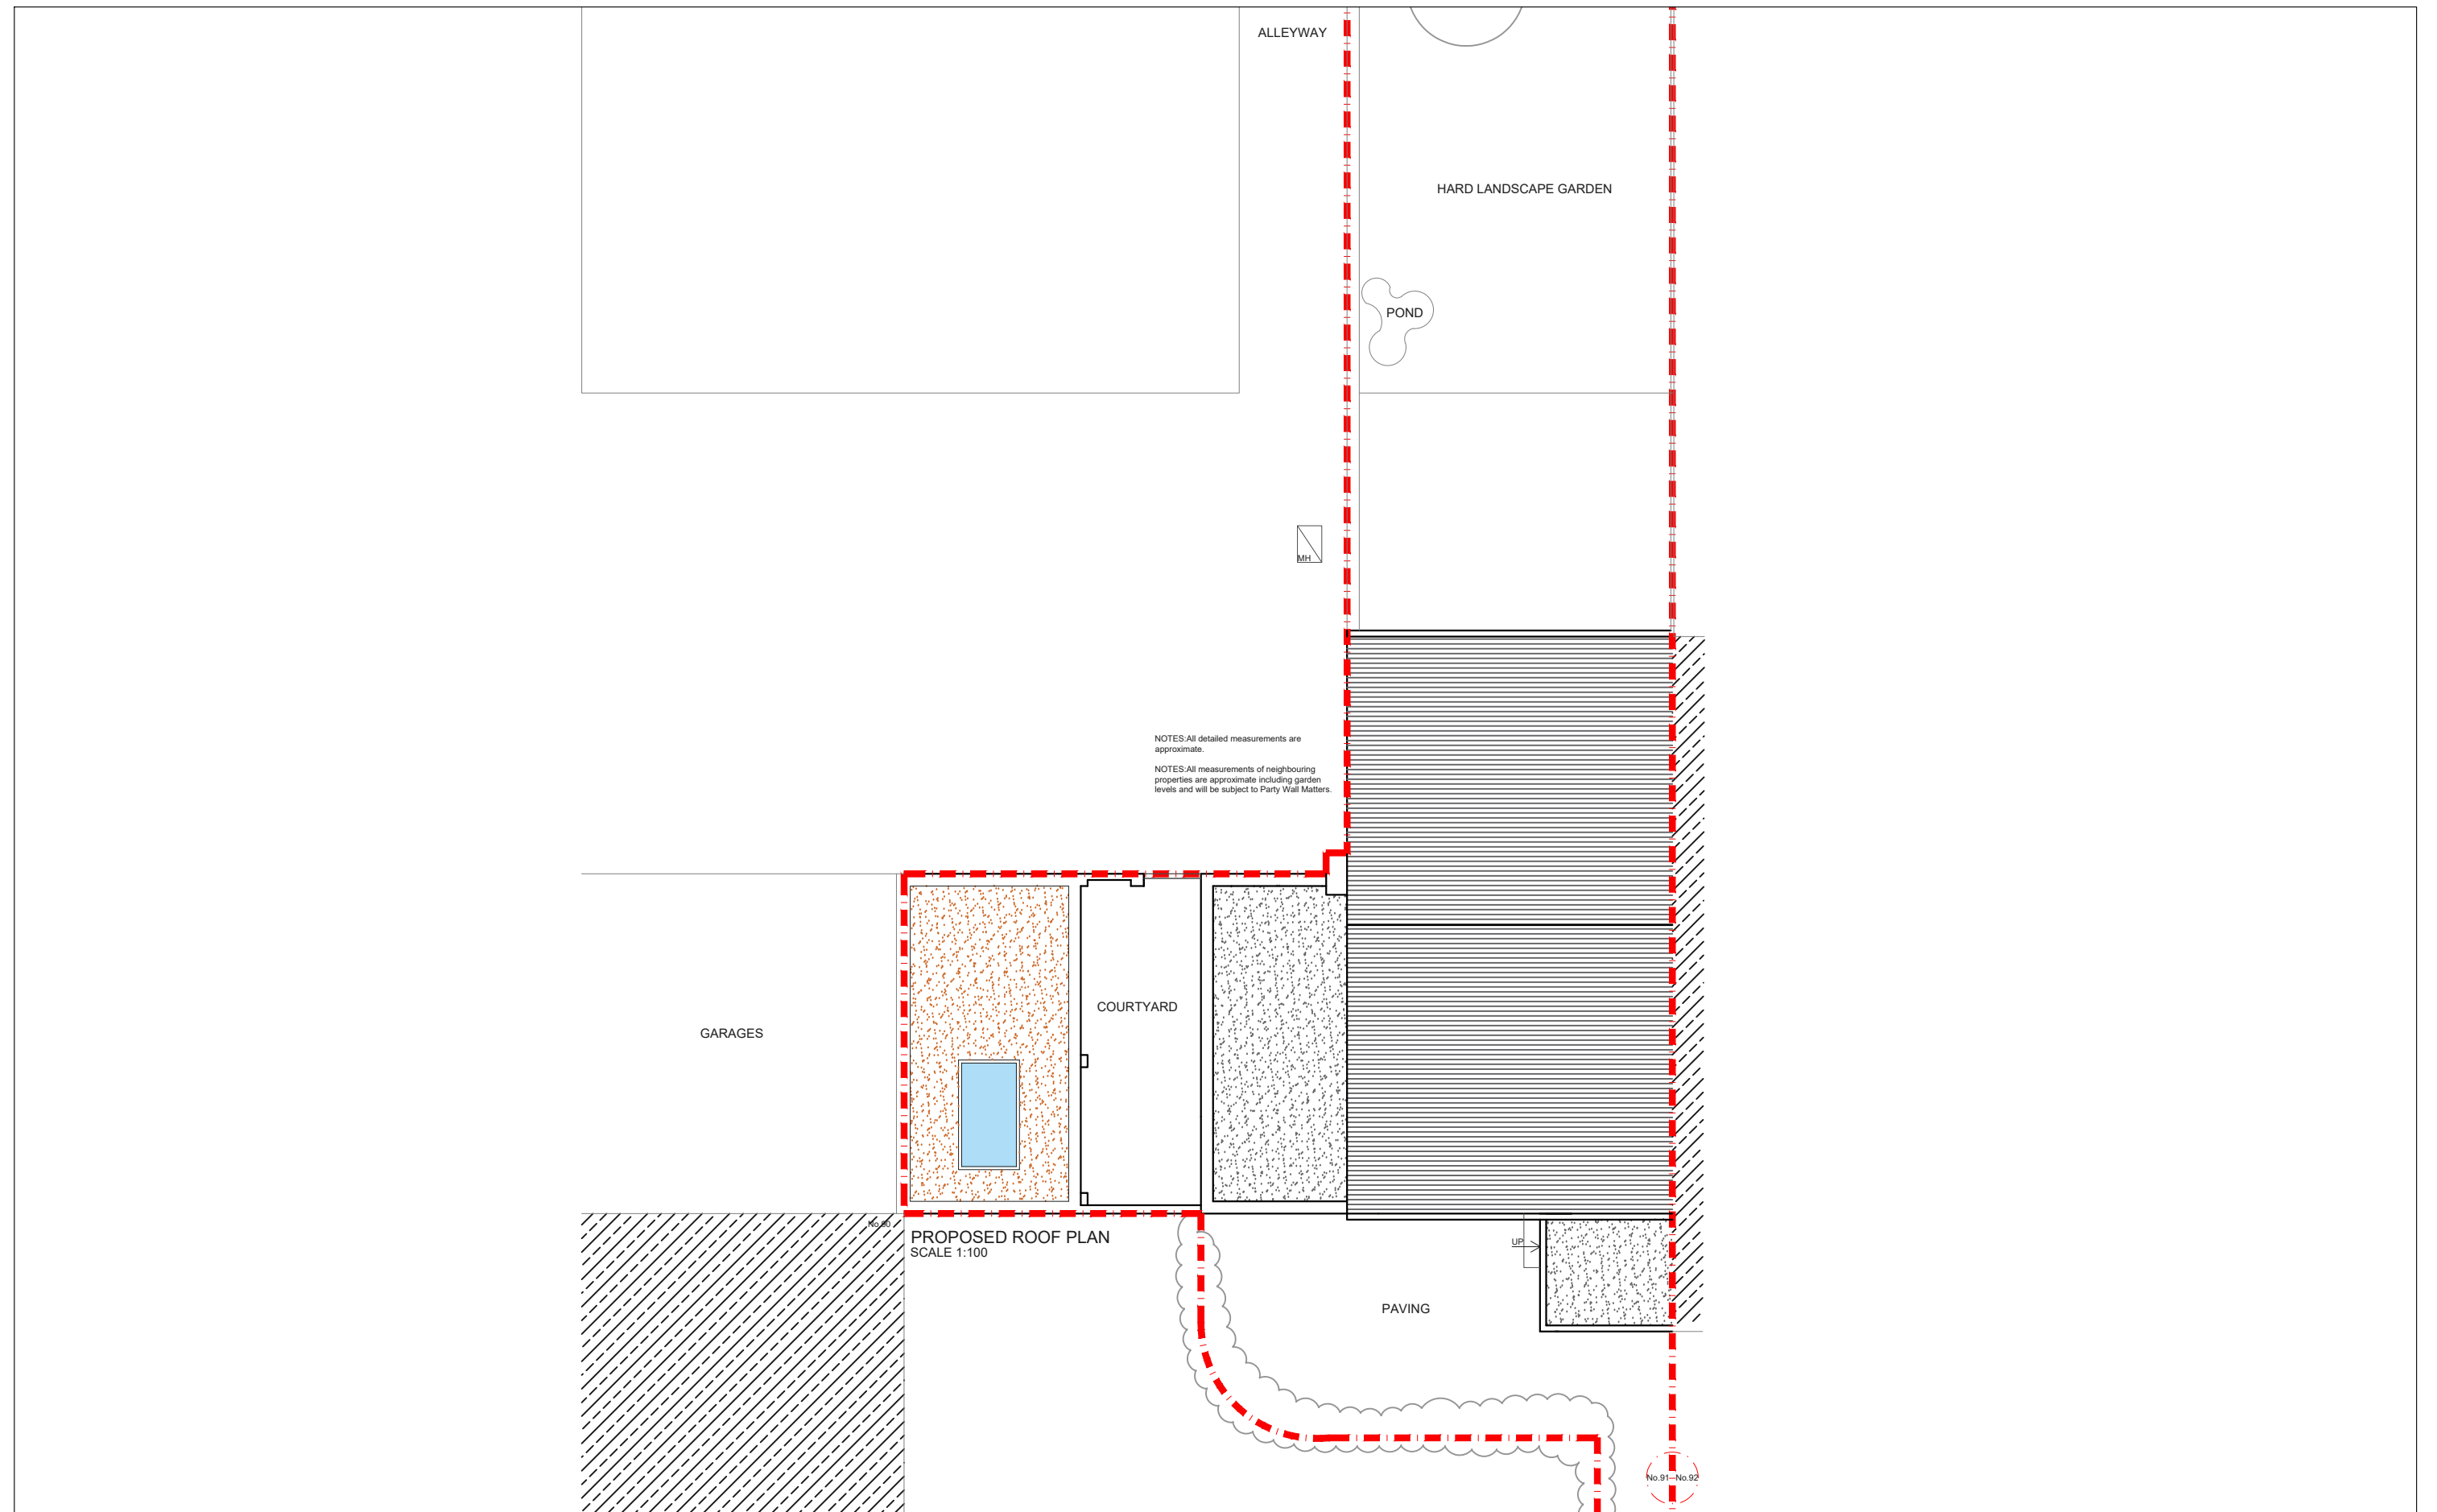

REV.	DATE	NOTES	CLIENT	PROJECT ADDRESS	SCALE	DRAWING NO.
			CC	BUCKINGHAM GARDENS, WEST MOLESEY, KT8	1:100@A3	3PD-02
				DRAWING TITLE	DATE	
				PROPOSED ROOF PLAN	04-03-2022	
					0 1 2 3 4 5 6 7 8 9 10	
					Meters @ 1:100@ A3	

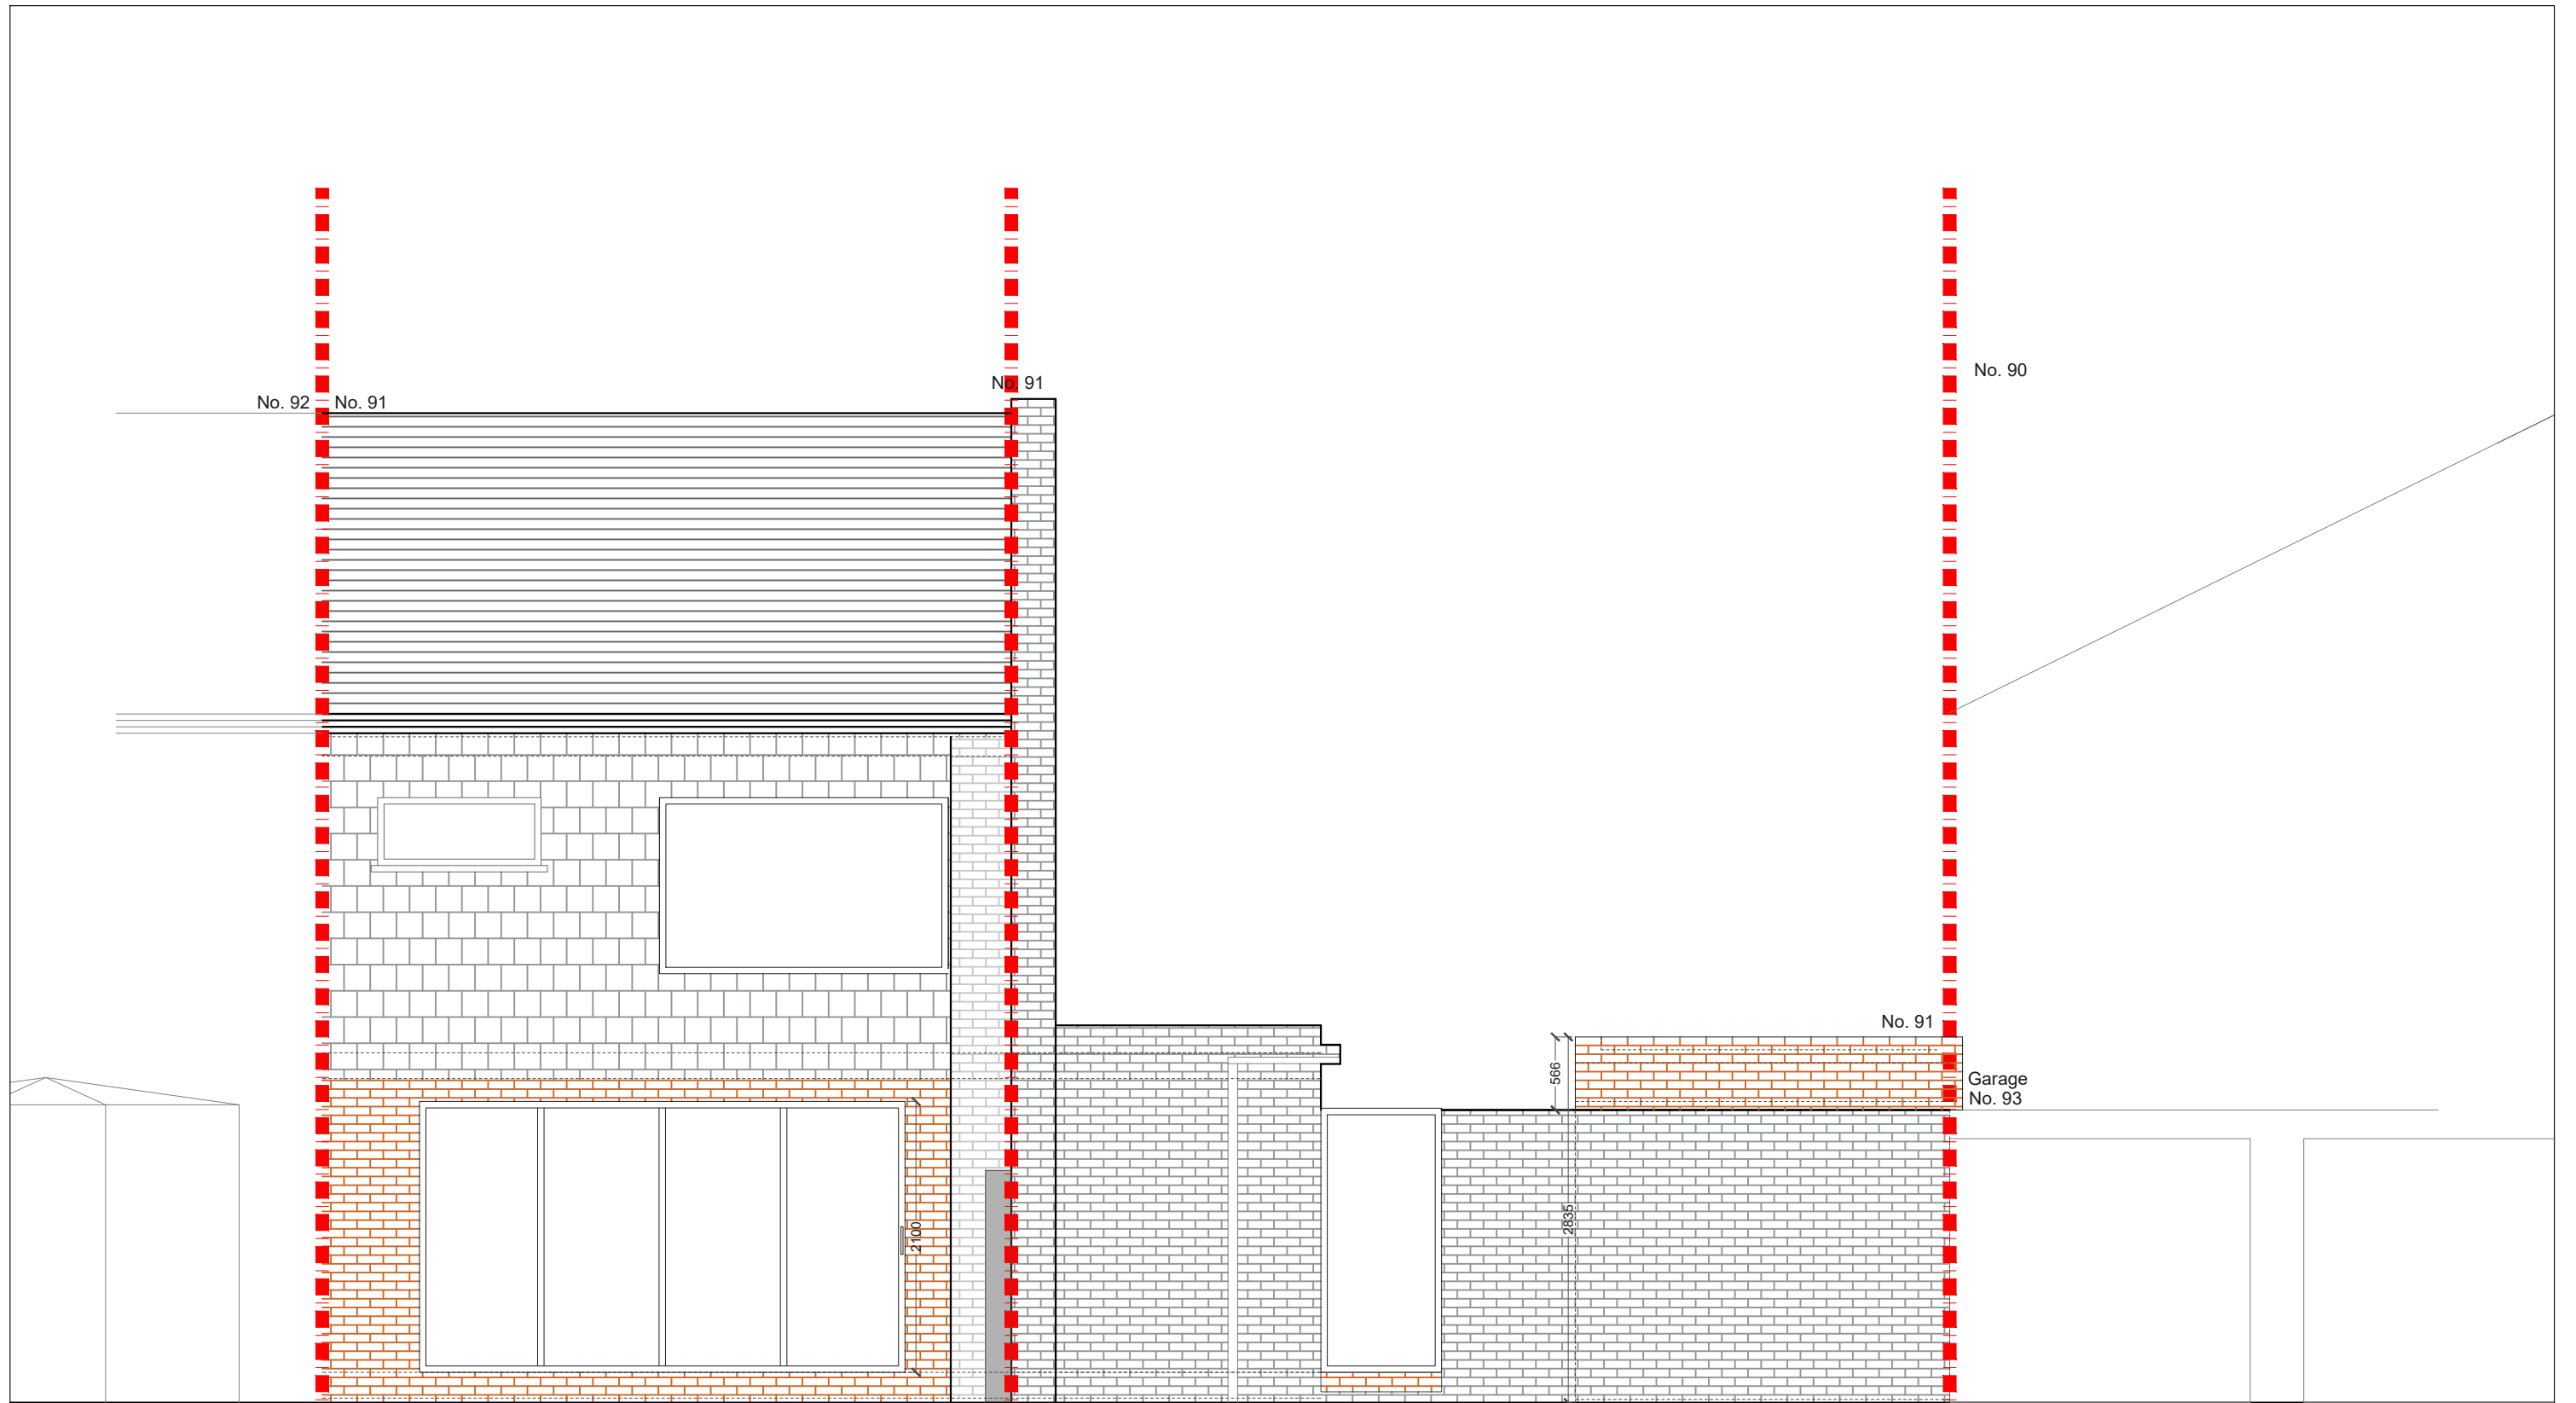

PROPOSED REAR ELEVATION
SCALE 1:50

REV.	DATE	NOTES	CLIENT	PROJECT ADDRESS	SCALE	DRAWING NO.
			CC	BUCKINGHAM GARDENS, WEST MOLESEY, KT8	1:50@A3	3PD-03
				DRAWING TITLE	DATE	
				PROPOSED REAR ELEVATION	02-02-2022	
					<p>Meters @ 1:50@ A3</p>	