


PROPOSED GROUND FLOOR PLAN
SCALE 1:50

NOTES: All detailed measurements are approximate.

NOTES: All measurements of neighbouring properties are approximate including garden levels and will be subject to Party Wall Matters.

REV.	DATE	NOTES	CLIENT	PROJECT ADDRESS	SCALE	DRAWING NO.
			NC	CORNWALL ROAD N4	1:50@A3	P- 1
					DATE	
					11-02-2021	
				DRAWING TITLE	<p>Meters @ 1:50@ A3</p>	
				PROPOSED GROUND FLOOR PLAN		

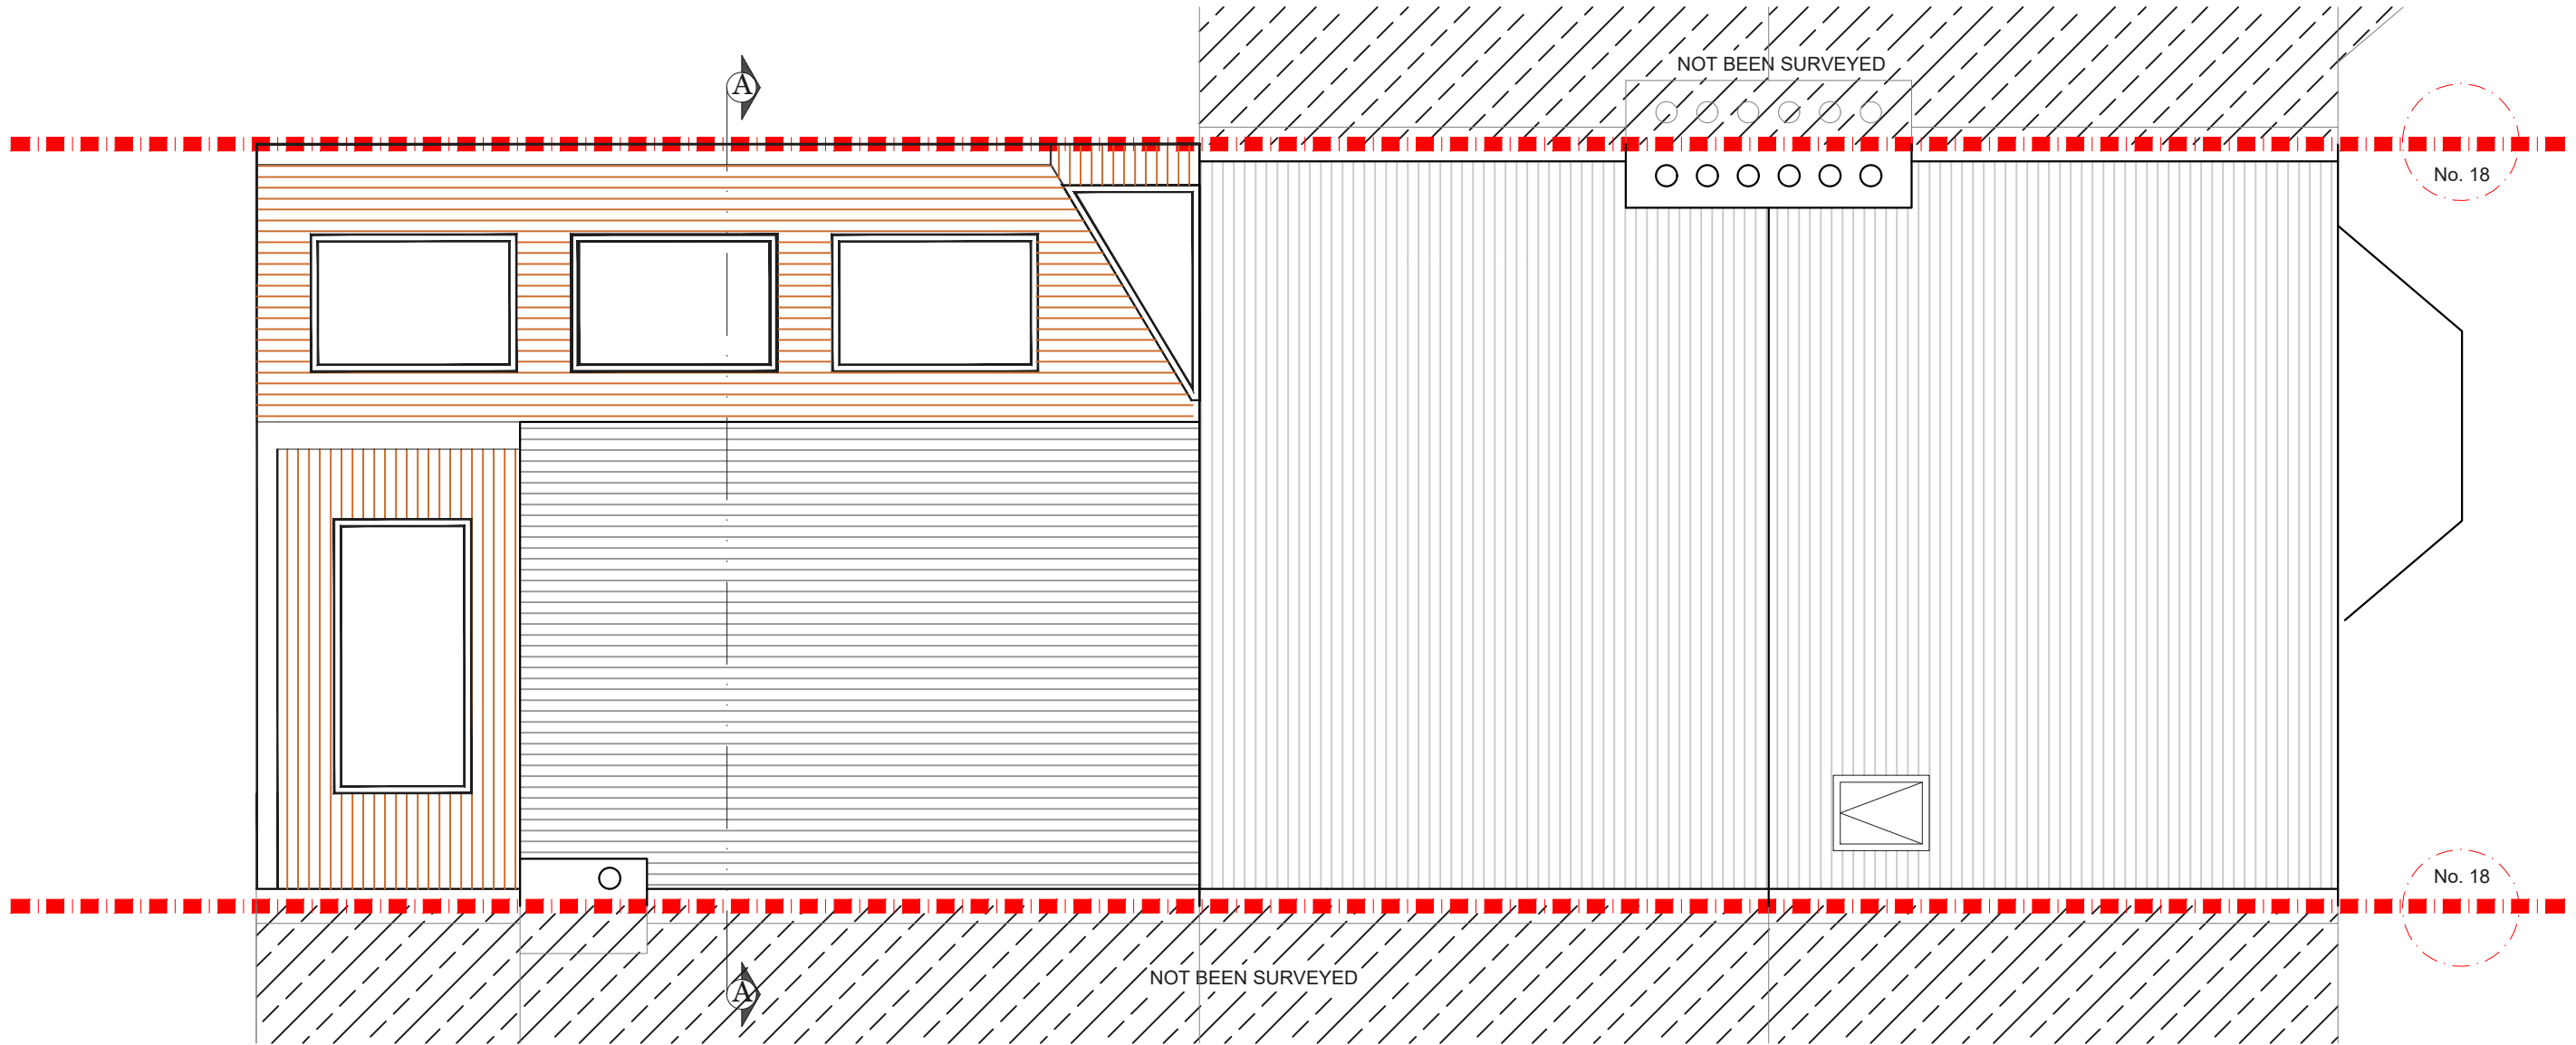


PROPOSED ROOF PLAN
SCALE 1:50

NOTES: All detailed measurements are approximate.

NOTES: All measurements of neighbouring properties are approximate including garden levels and will be subject to Party Wall Matters.

REV.	DATE	NOTES	CLIENT	PROJECT ADDRESS	SCALE	DRAWING NO.
			NC	CORNWALL ROAD N4	1:50@A3	P- 2
					DATE	
				DRAWING TITLE	<p>Meters @ 1:50@ A3</p>	
				PROPOSED ROOF PLAN		

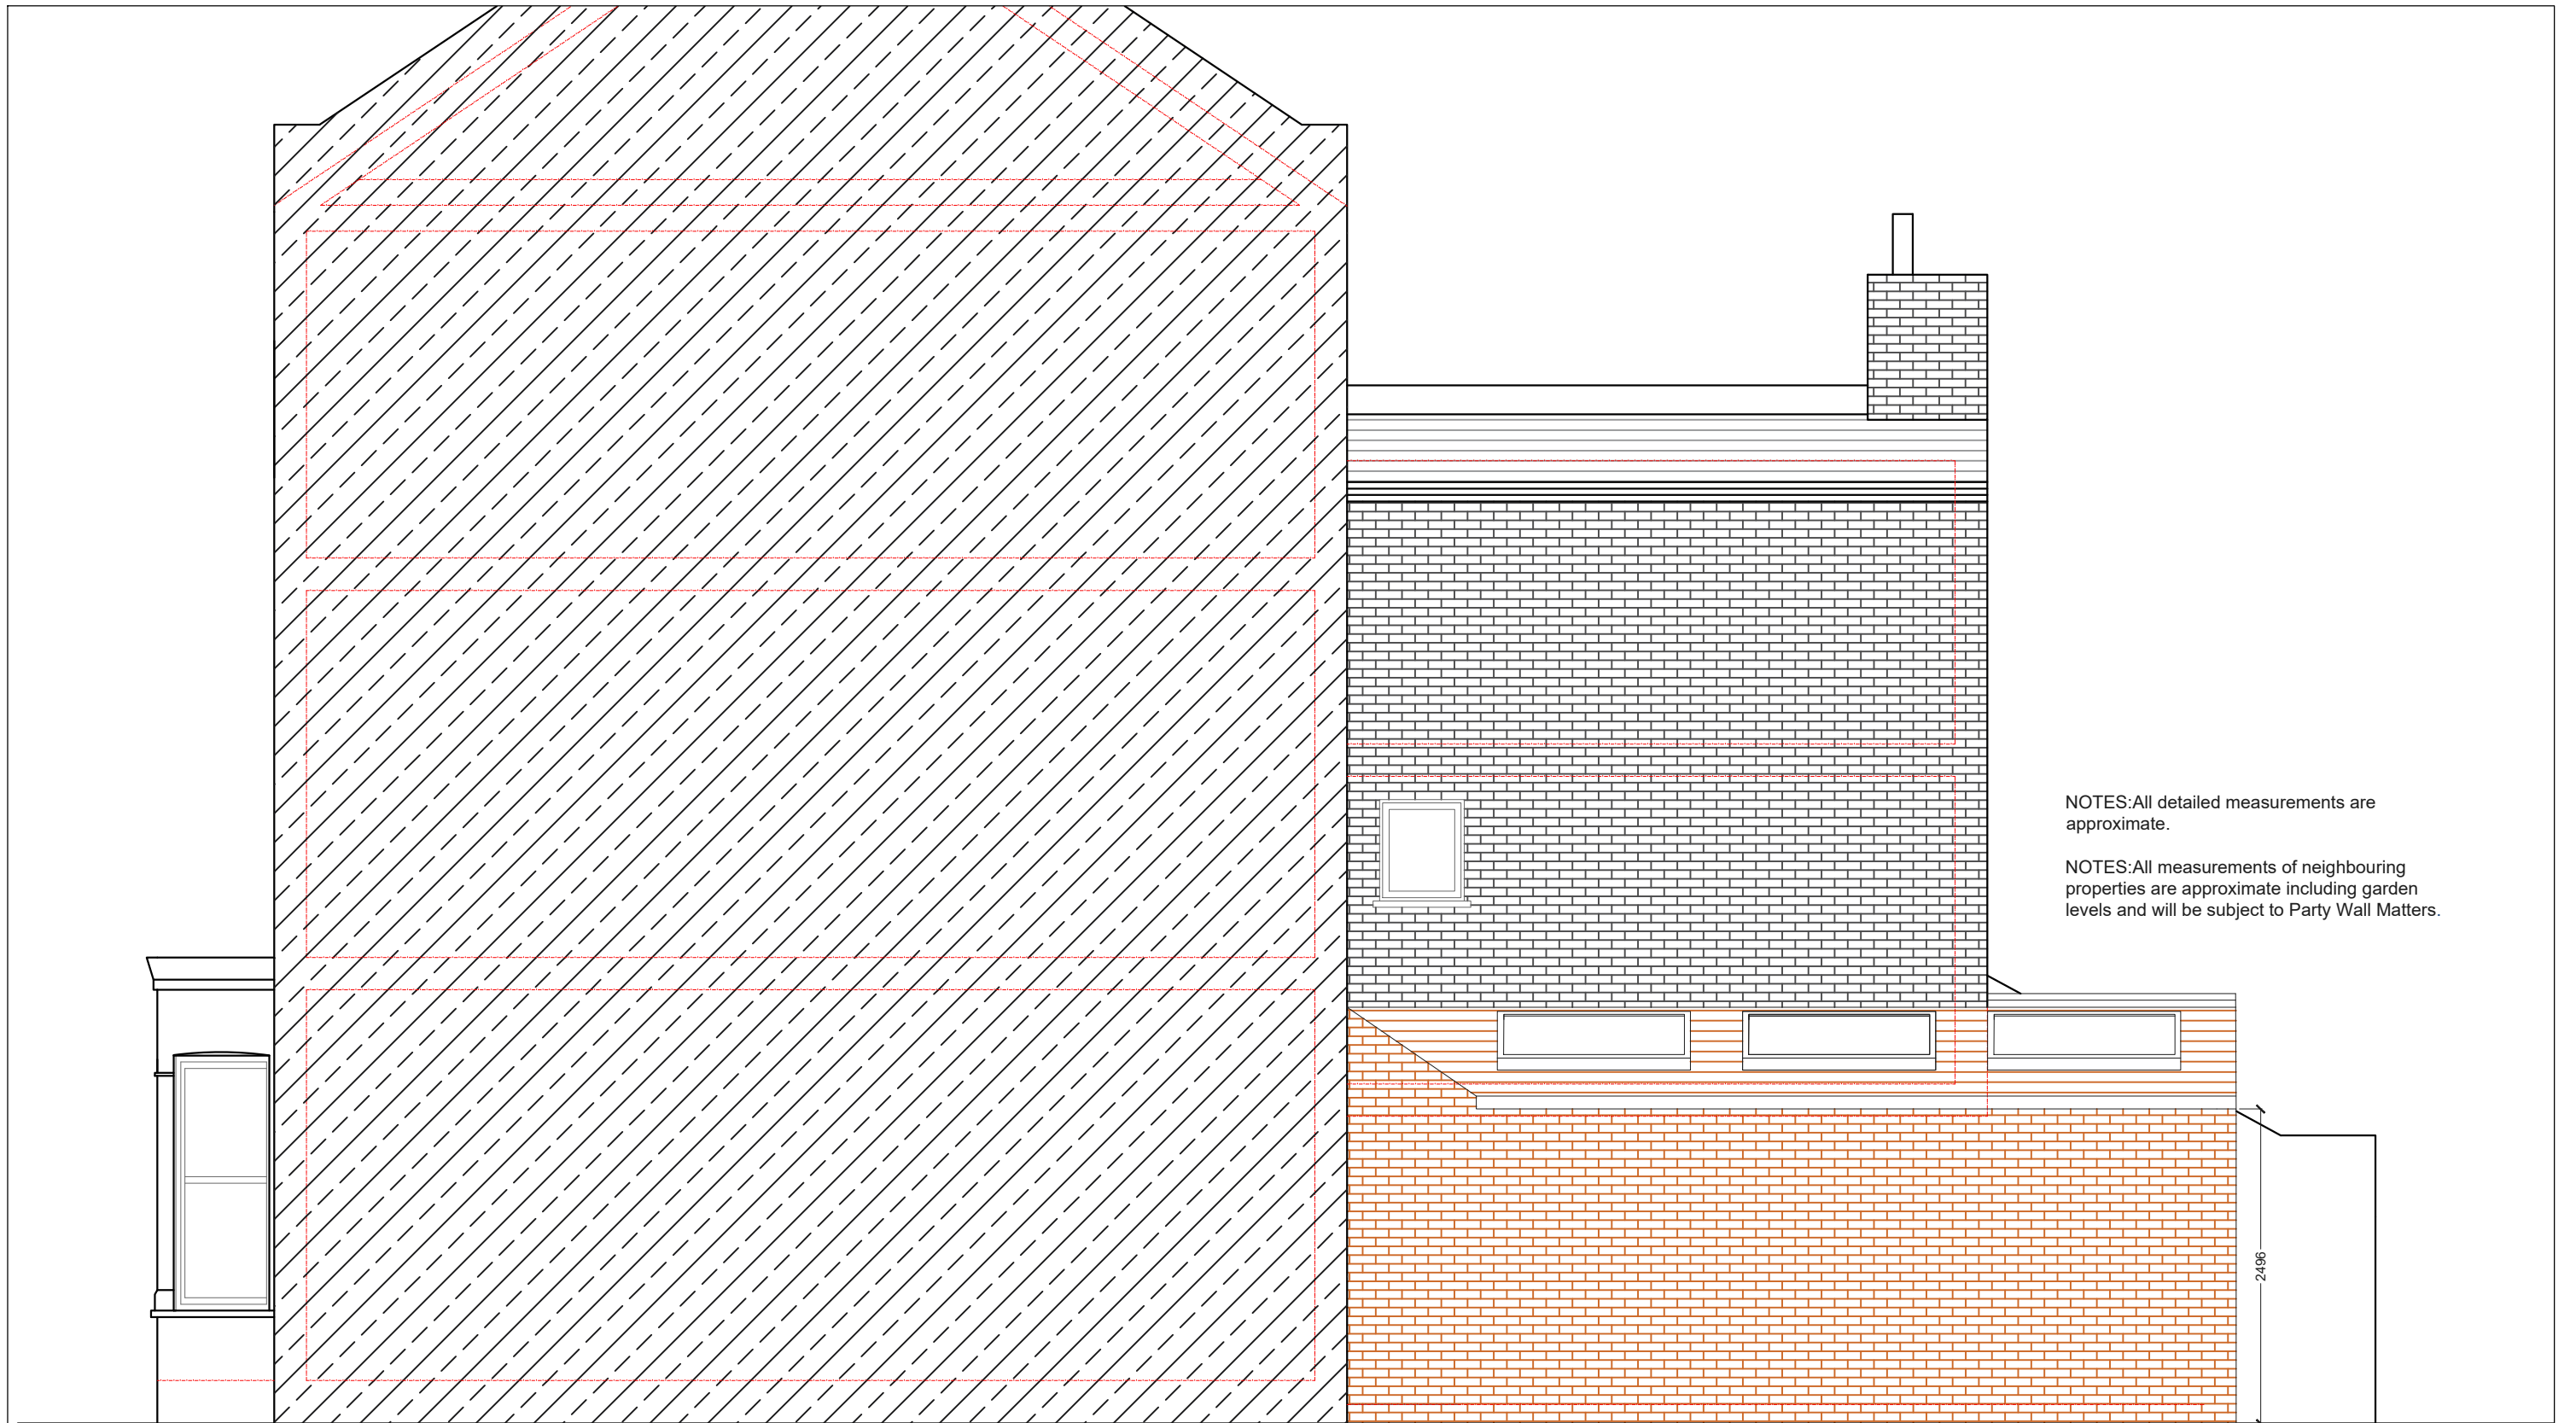

PROPOSED SIDE ELEVATION 1
SCALE 1:50

REV.	DATE	NOTES	CLIENT	PROJECT ADDRESS	SCALE	DRAWING NO.
			NC	CORNWALL ROAD N4	1:50@A3	P-3
					DATE	
					10-11-2020	
				DRAWING TITLE		
				PROPOSED SIDE ELEVATION 1	Meters @ 1:50@ A3	