


PROPOSED LOFT FLOOR PLAN

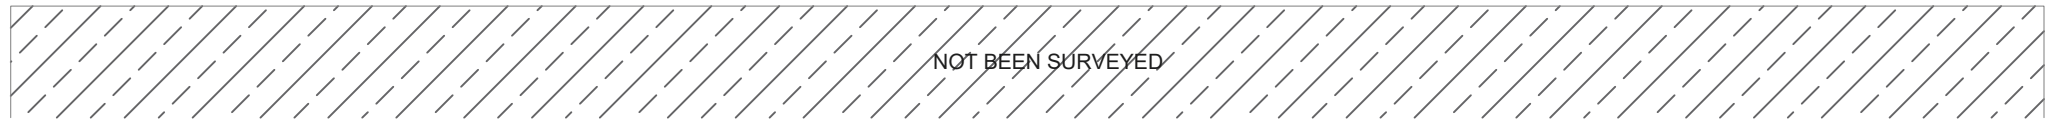


REV.	DATE	NOTES	CLIENT	PROJECT ADDRESS	NORTH POINT	SCALE	DRAWN	DRAWING NO.	REVISION
			BTC	SE25		DATE 14-11-2019	CHECKED	P-01	
				DRAWING TITLE PROPOSED LOFT FLOOR PLAN					


designteam

342 Clapham Road
London
SW9 9AJ

Tel: 0207 242 5353
hello@designteam.co.uk
www.designteam.co.uk

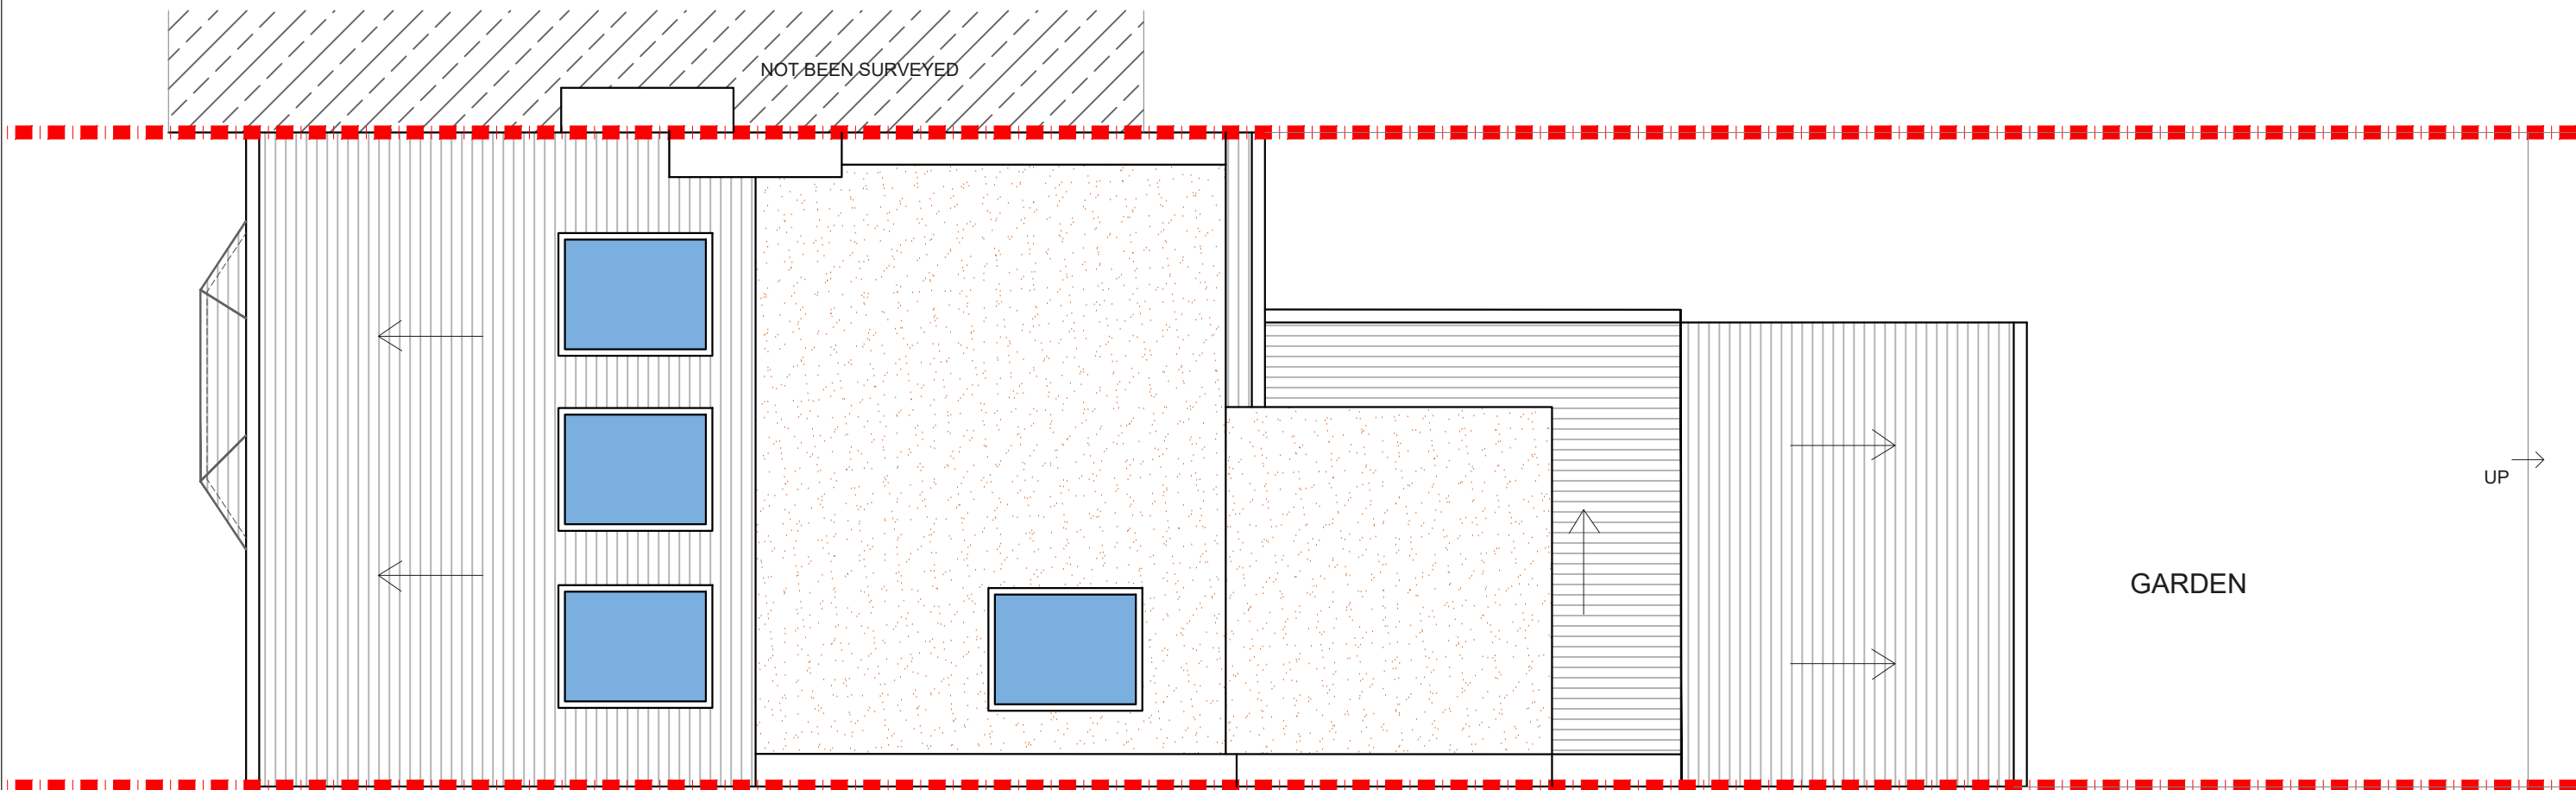

PROPOSED ROOF PLAN

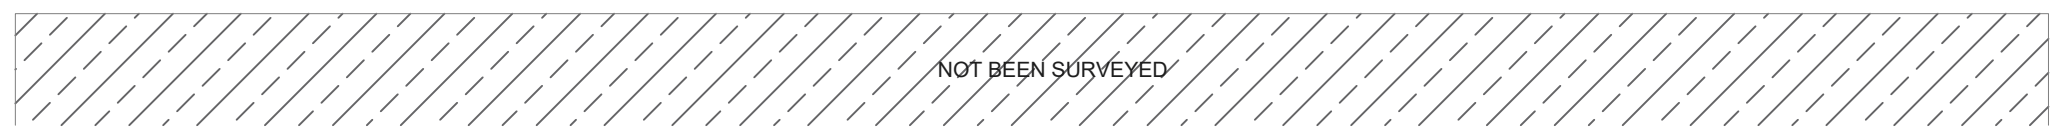


REV.	DATE	NOTES	CLIENT	PROJECT ADDRESS	NORTH POINT	SCALE	DRAWN	DRAWING NO.	REVISION
			BTC	SE25				P- 02	
						DATE	CHECKED		
				DRAWING TITLE		14-11-2019			
				PROPOSED ROOF PLAN					

designteam
 342 Clapham Road London SW9 9AJ
 Tel: 0207 242 5353
 hello@designteam.co.uk
 www.designteam.co.uk




PROPOSED FRONT ELEVATION

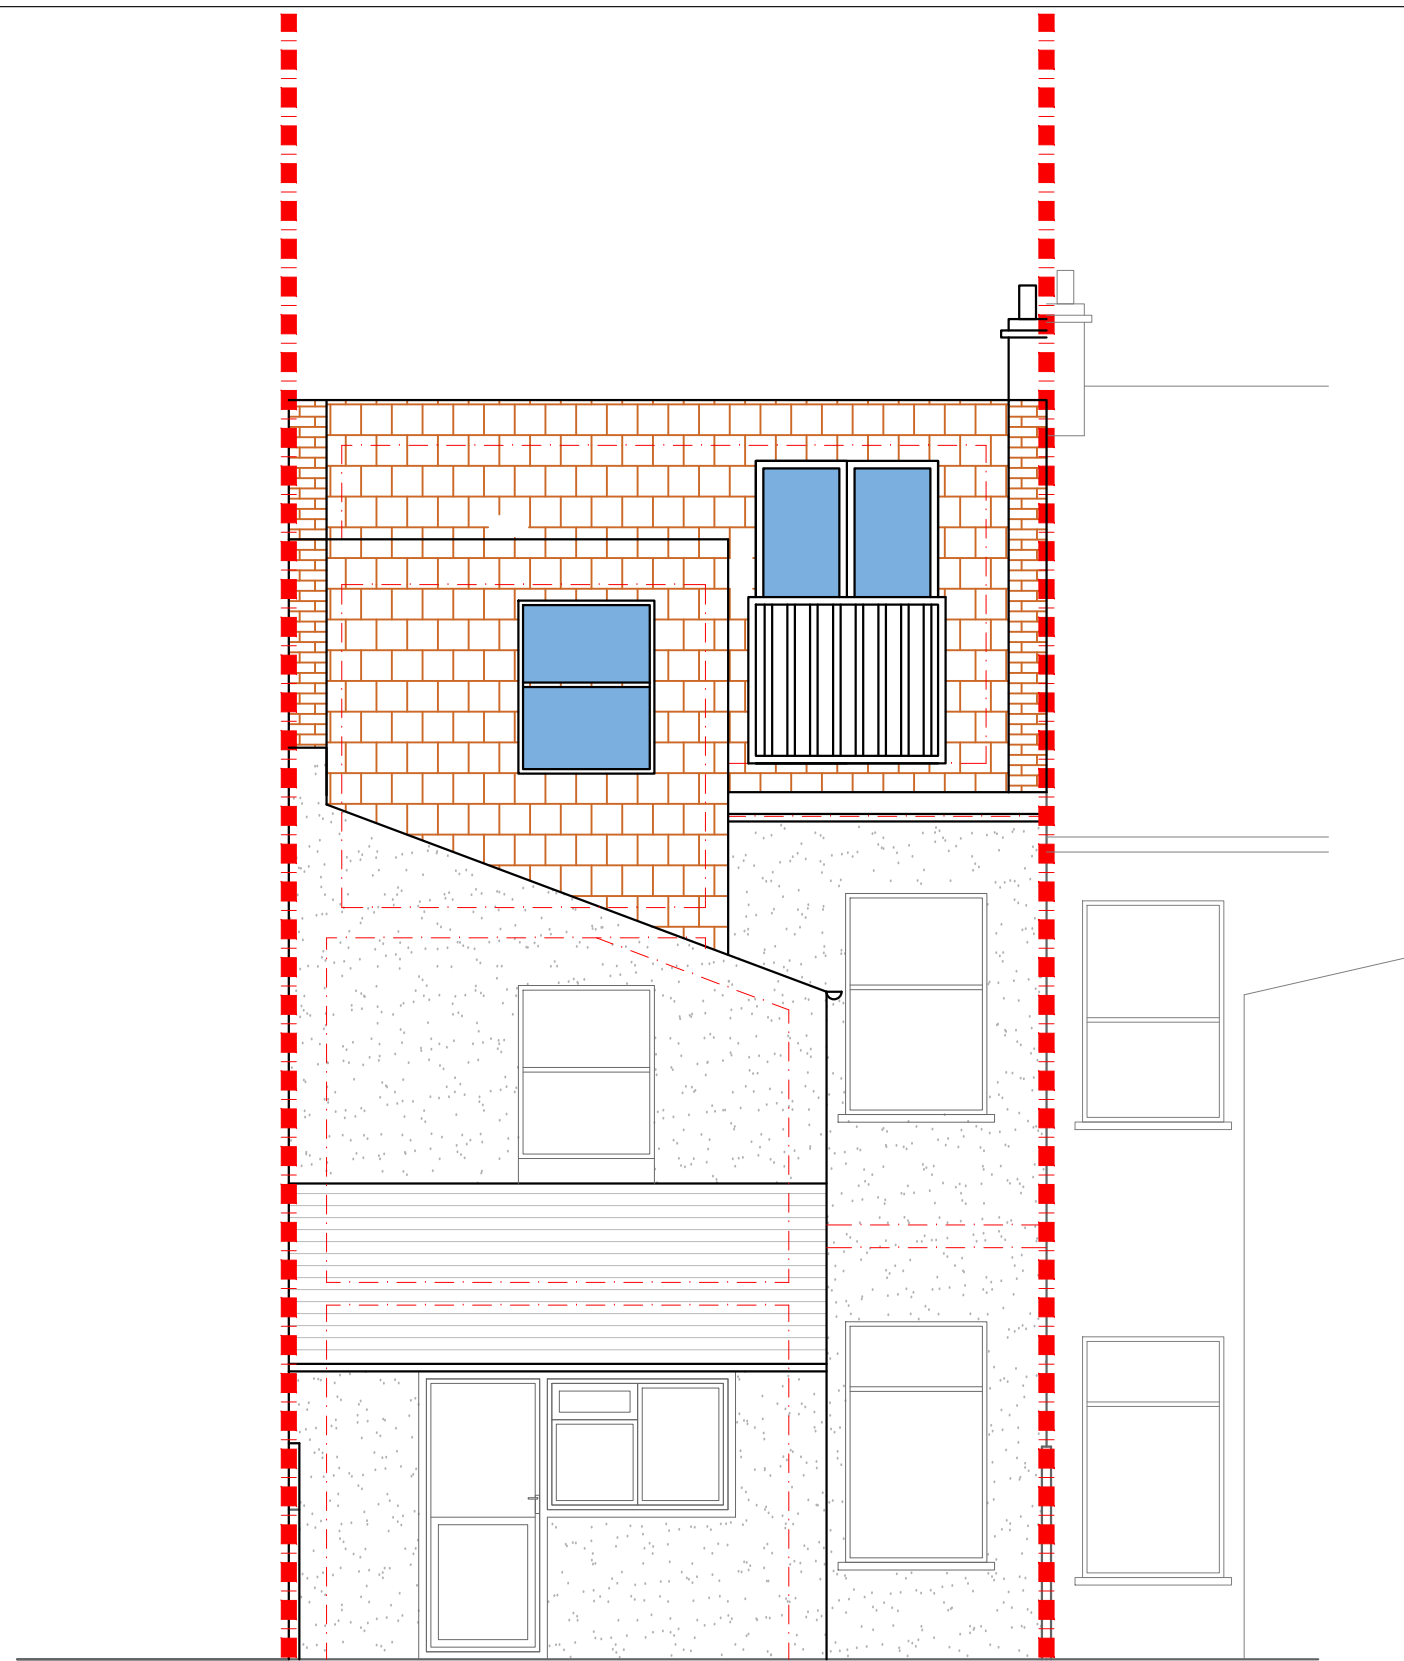

PROPOSED REAR ELEVATION

REV.	DATE	NOTES	CLIENT	PROJECT ADDRESS	NORTH POINT	SCALE	DRAWN	DRAWING NO.	REVISION
			BTC	SE25		DATE 14-11-2019	CHECKED	P- 03	
				DRAWING TITLE PROPOSED FRONT AND REAR ELEVATION					
						designteam 342 Clapham Road London SW9 9AJ Tel: 0207 242 5353 hello@designteam.co.uk www.designteam.co.uk			

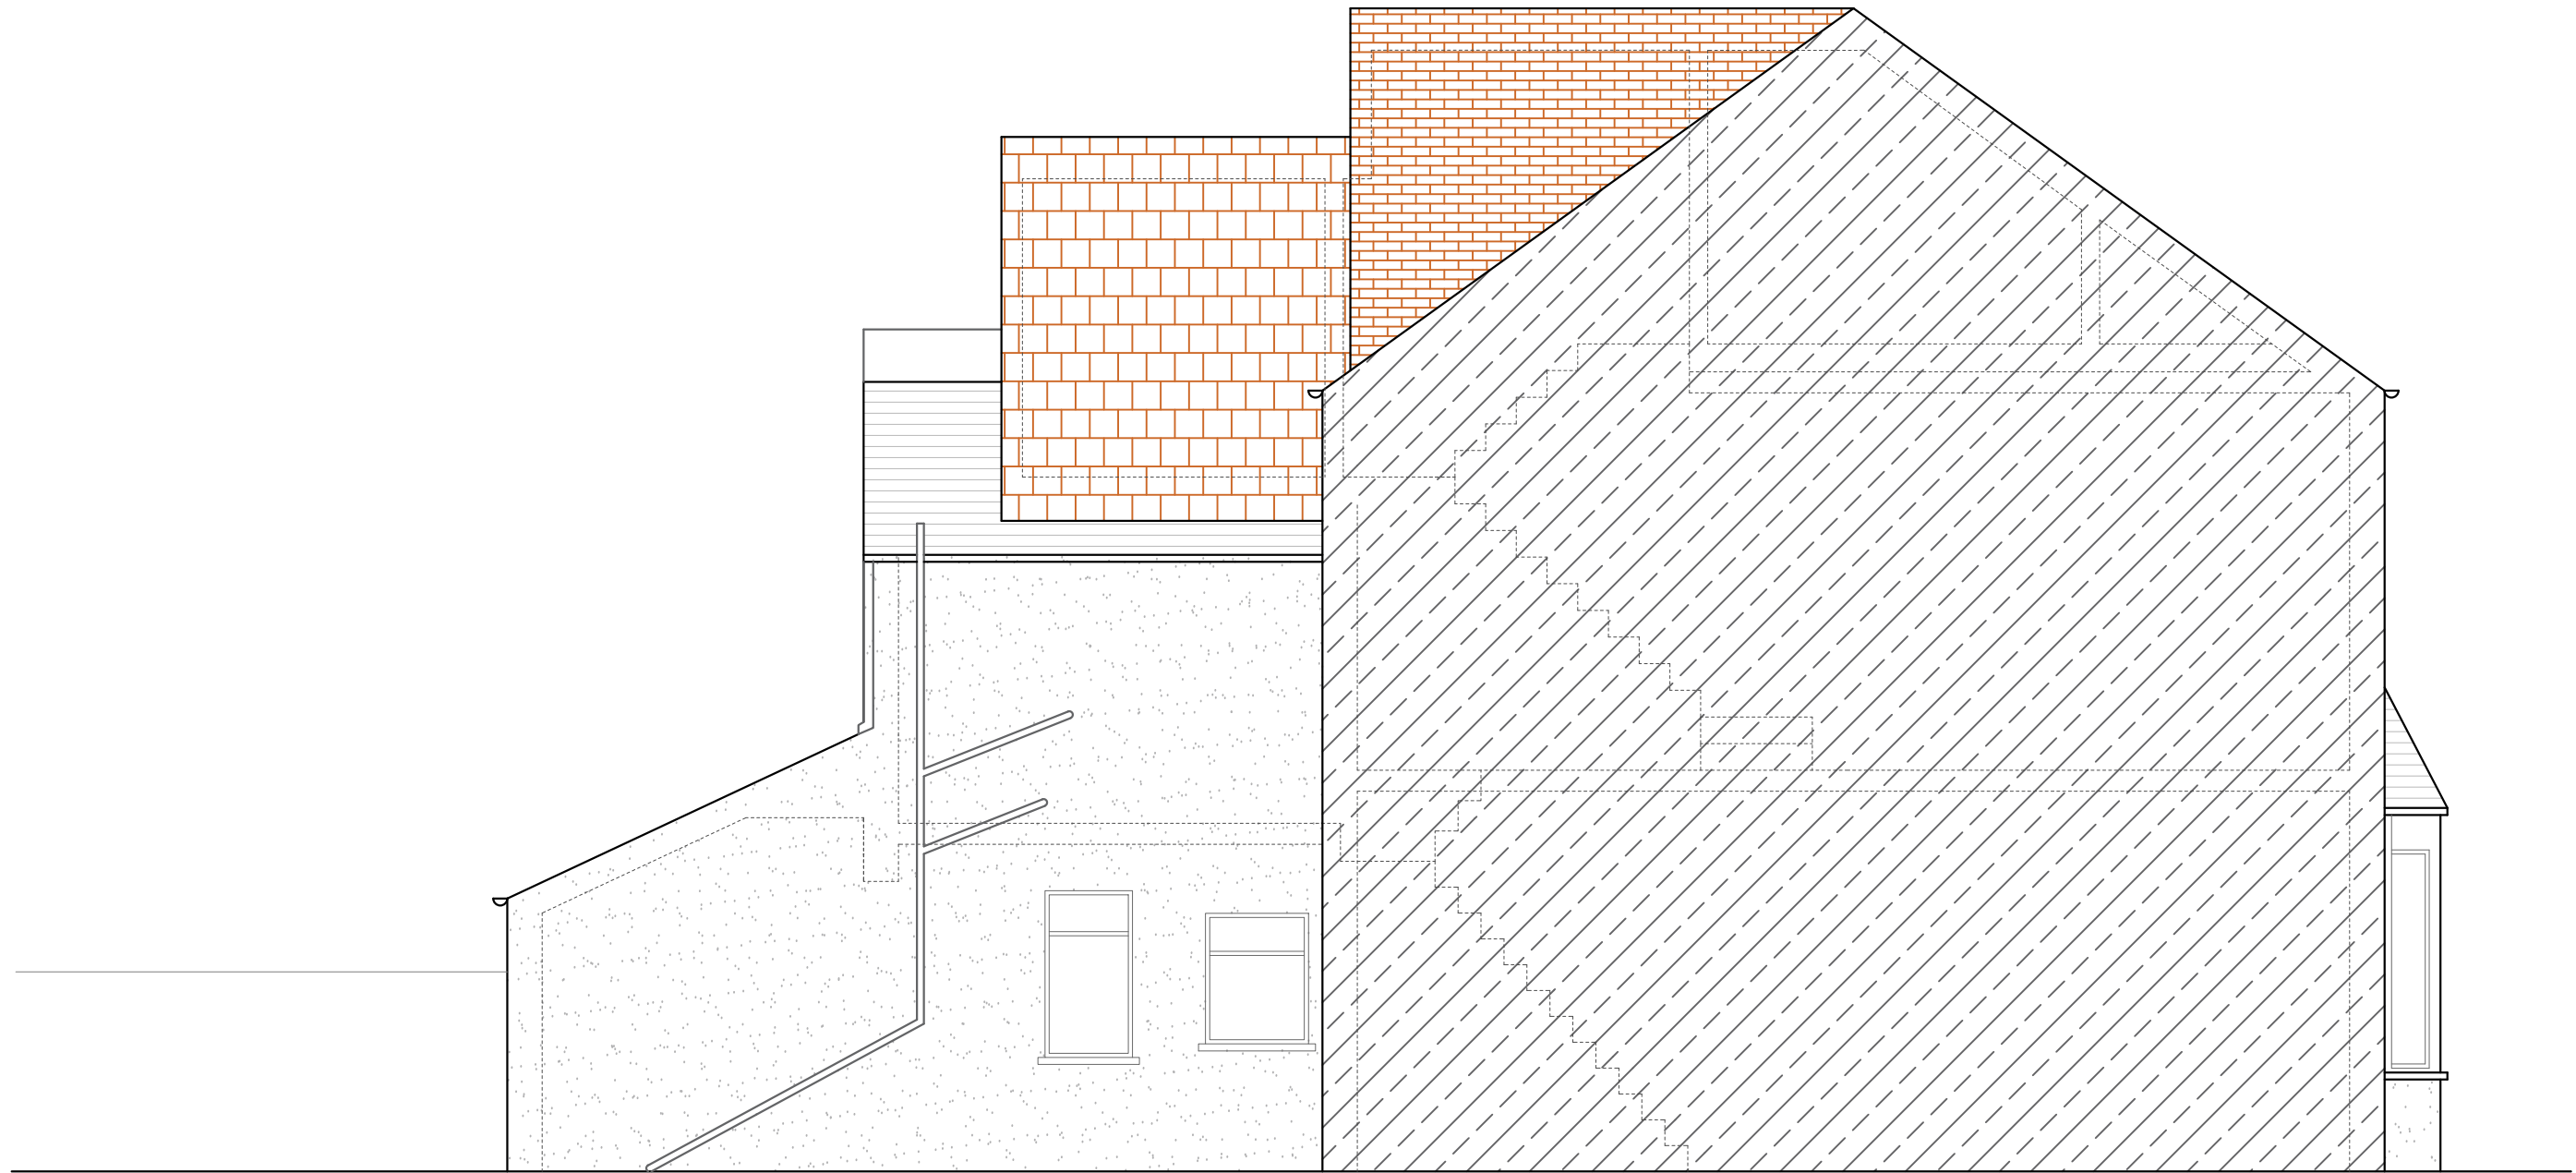

PROPOSED SIDE ELEVATION

REV.	DATE	NOTES	CLIENT	PROJECT ADDRESS	NORTH POINT	SCALE	DRAWN	DRAWING NO.	REVISION
			BTC	SE25				P- 04	
						DATE 14-11-2019	CHECKED		
				DRAWING TITLE PROPOSED SIDE ELEVATION					

designteam

342 Clapham Road London SW9 9AJ
 Tel: 0207 242 5353
 hello@designteam.co.uk
 www.designteam.co.uk