


REV.	DATE	NOTES	CLIENT	PROJECT ADDRESS	NORTH POINT	SCALE	DRAWN	DRAWING NO.	REVISION
			JA	SW12		DATE 19-11-2019	CHECKED	P-01	
				DRAWING TITLE PROPOSED GROUND FLOOR PLAN					

**designteam**  
 342 Clapham Road London SW9 9AJ  
 Tel: 0207 242 5353  
 hello@designteam.co.uk  
 www.designteam.co.uk

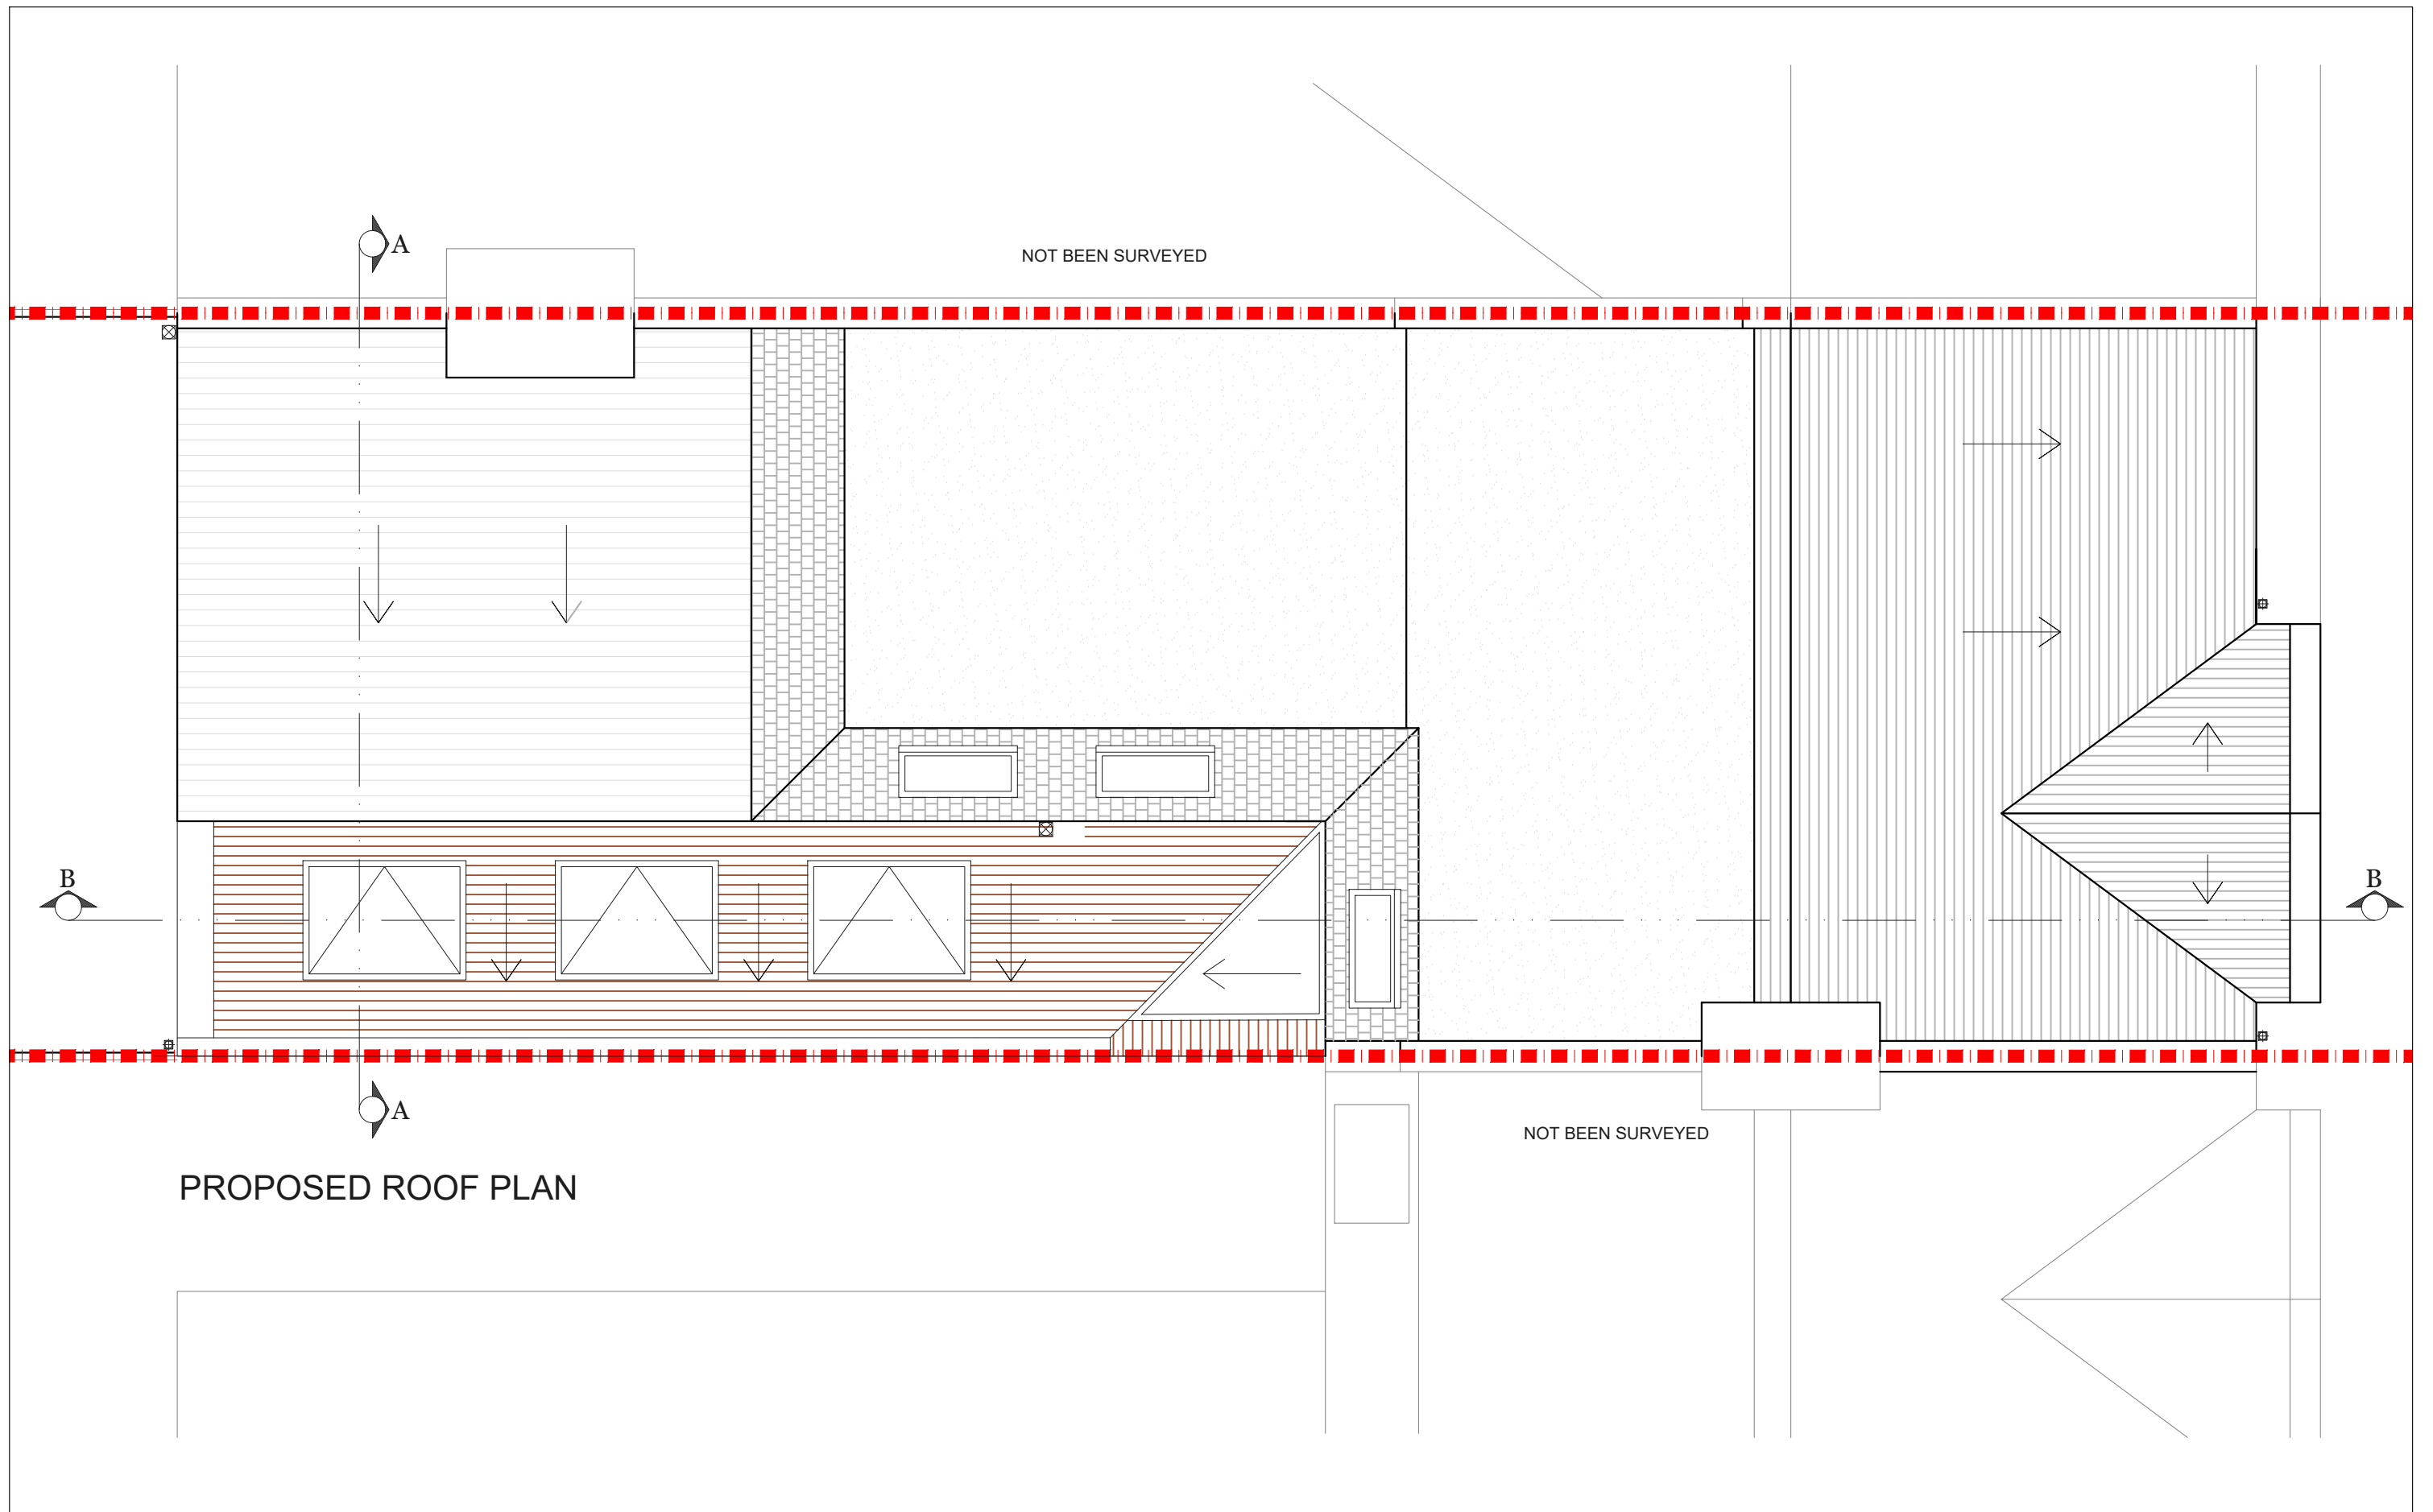

PROPOSED ROOF PLAN


REV.	DATE	NOTES	CLIENT	PROJECT ADDRESS	NORTH POINT	SCALE	DRAWN	DRAWING NO.	REVISION
			JA	SW12		DATE 19-11-2019	CHECKED	P- 02	
				DRAWING TITLE PROPOSED ROOF PLAN					

**designteam**

342 Clapham Road London SW9 9AJ  
 Tel: 0207 242 5353  
 hello@designteam.co.uk  
 www.designteam.co.uk



PROPOSED REAR ELEVATION

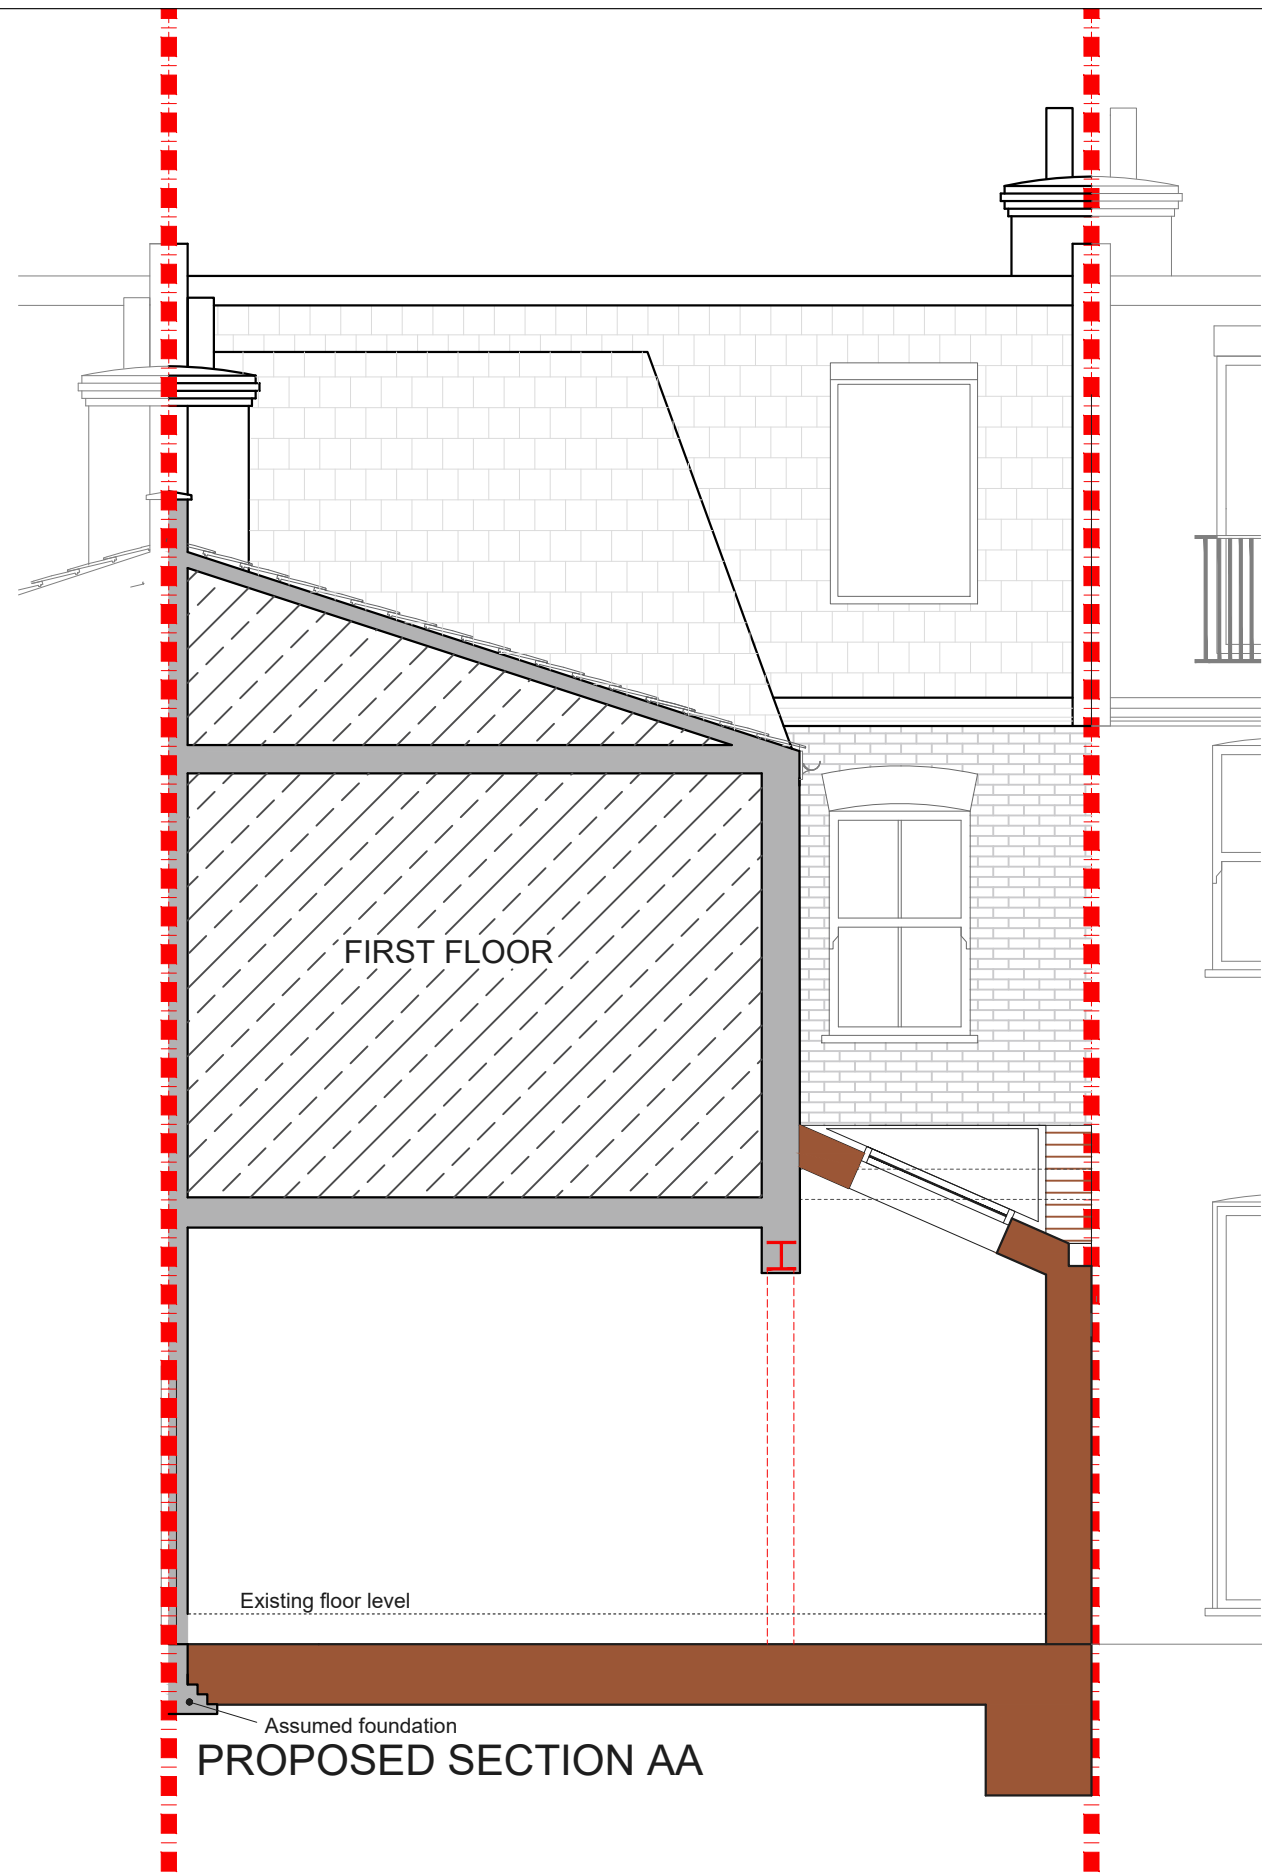

PROPOSED SECTION AA

REV.	DATE	NOTES	CLIENT	PROJECT ADDRESS	NORTH POINT	SCALE	DRAWN	DRAWING NO.	REVISION
			JA	SW12				P- 03	
						DATE 19-11-2019	CHECKED		
				DRAWING TITLE PROPOSED REAR ELEVATION/ PROPOSED SECTION AA					

**designteam**

342 Clapham Road London SW9 9AJ  
 Tel: 0207 242 5353  
 hello@designteam.co.uk  
 www.designteam.co.uk