


PROPOSED ROOF PLAN

REV.	DATE	NOTES	CLIENT	PROJECT ADDRESS	NORTH POINT	SCALE	DRAWN	DRAWING NO.	REVISION
			RS	NW10		DATE 05-07-2019	SH DA	3PD- 01	
				DRAWING TITLE PROPOSED LOFT FLOOR PLAN					
							342 Clapham Road London SW9 9AJ Tel: 0207 242 5353 hello@designteam.co.uk www.designteam.co.uk		

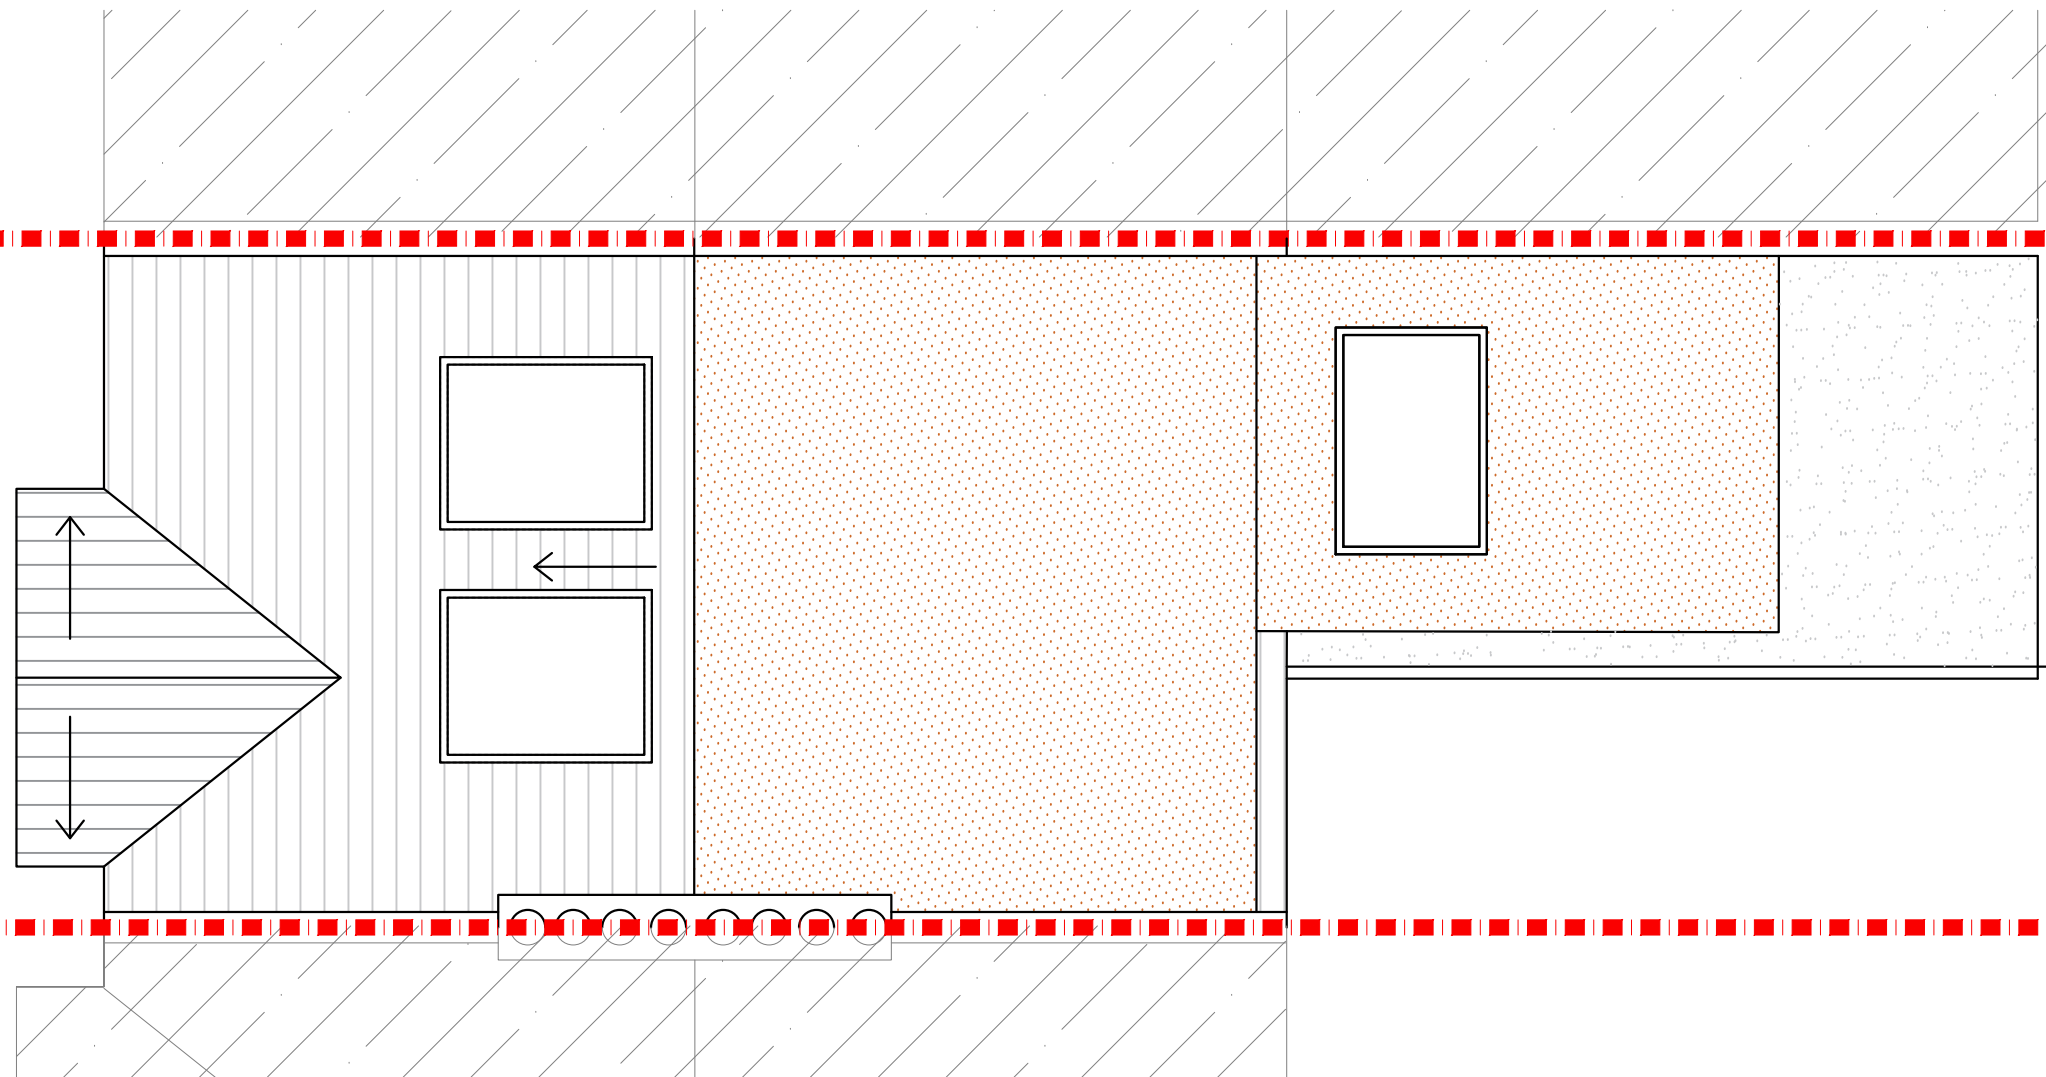


PROPOSED ROOF PLAN

REV.	DATE	NOTES	CLIENT	PROJECT ADDRESS	NORTH POINT	SCALE	DRAWN	DRAWING NO.	REVISION
			RS	NW10			SH	3PD-02	
						DATE	CHECKED		
				DRAWING TITLE		05-07-2019	DA		
				PROPOSED ROOF PLAN					

designteam

342 Clapham Road London SW9 9AJ
 Tel: 0207 242 5353
 hello@designteam.co.uk
 www.designteam.co.uk

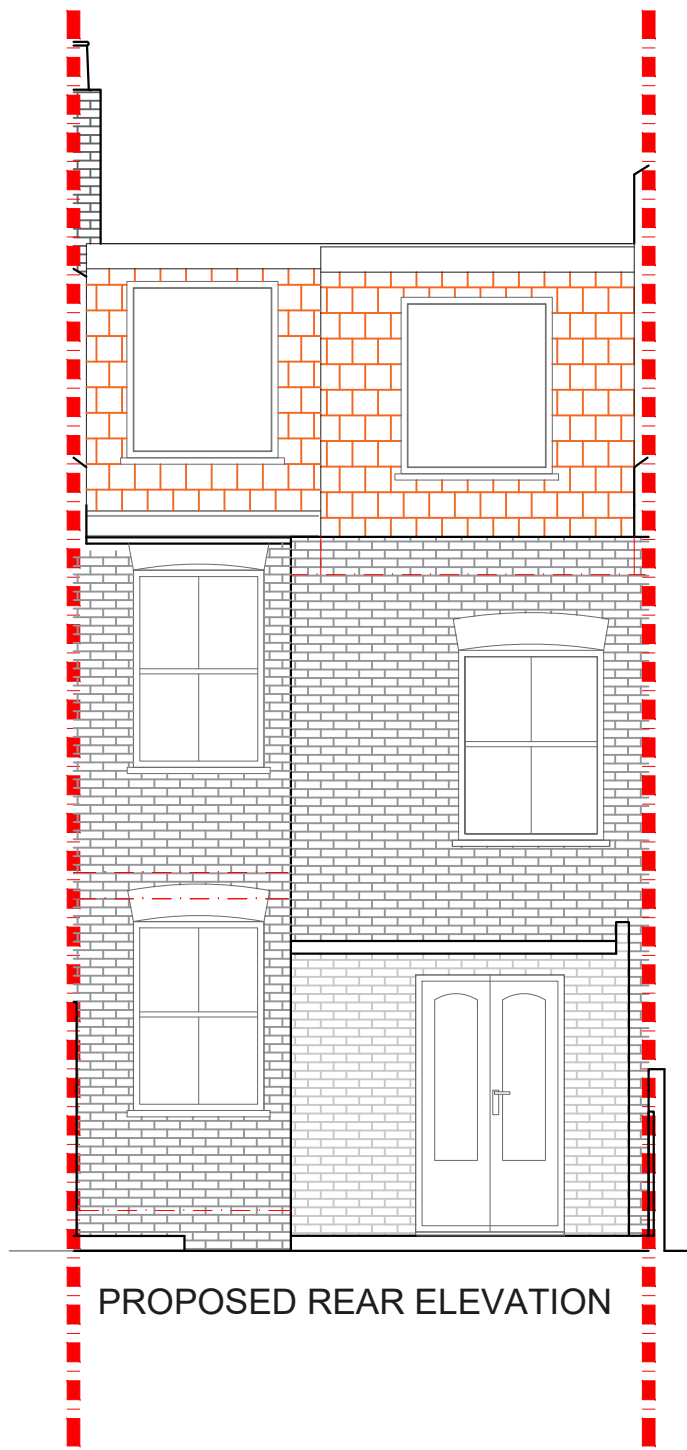

PROPOSED REAR ELEVATION



PROPOSED SIDE ELEVATION

REV.	DATE	NOTES	CLIENT	PROJECT ADDRESS	NORTH POINT	SCALE	DRAWN	DRAWING NO.	REVISION
			RS	NW10		DATE 05-07-2019	SH DA	3PD- 03	
				DRAWING TITLE PROPOSED ELEVATIONS					

designteam

342 Clapham Road London SW9 9AJ
 Tel: 0207 242 5353
 hello@designteam.co.uk
 www.designteam.co.uk