



REV.	DATE	NOTES	CLIENT	PROJECT ADDRESS	NORTH POINT	SCALE	DRAWN	DRAWING NO.	REVISION
			SD	SE15		DATE 03-11-2019	CHECKED	P-01	
				DRAWING TITLE PROPOSED LOFT FLOOR PLAN					

designteam
 342 Clapham Road London SW9 9AJ
 Tel: 0207 242 5353
 hello@designteam.co.uk
 www.designteam.co.uk

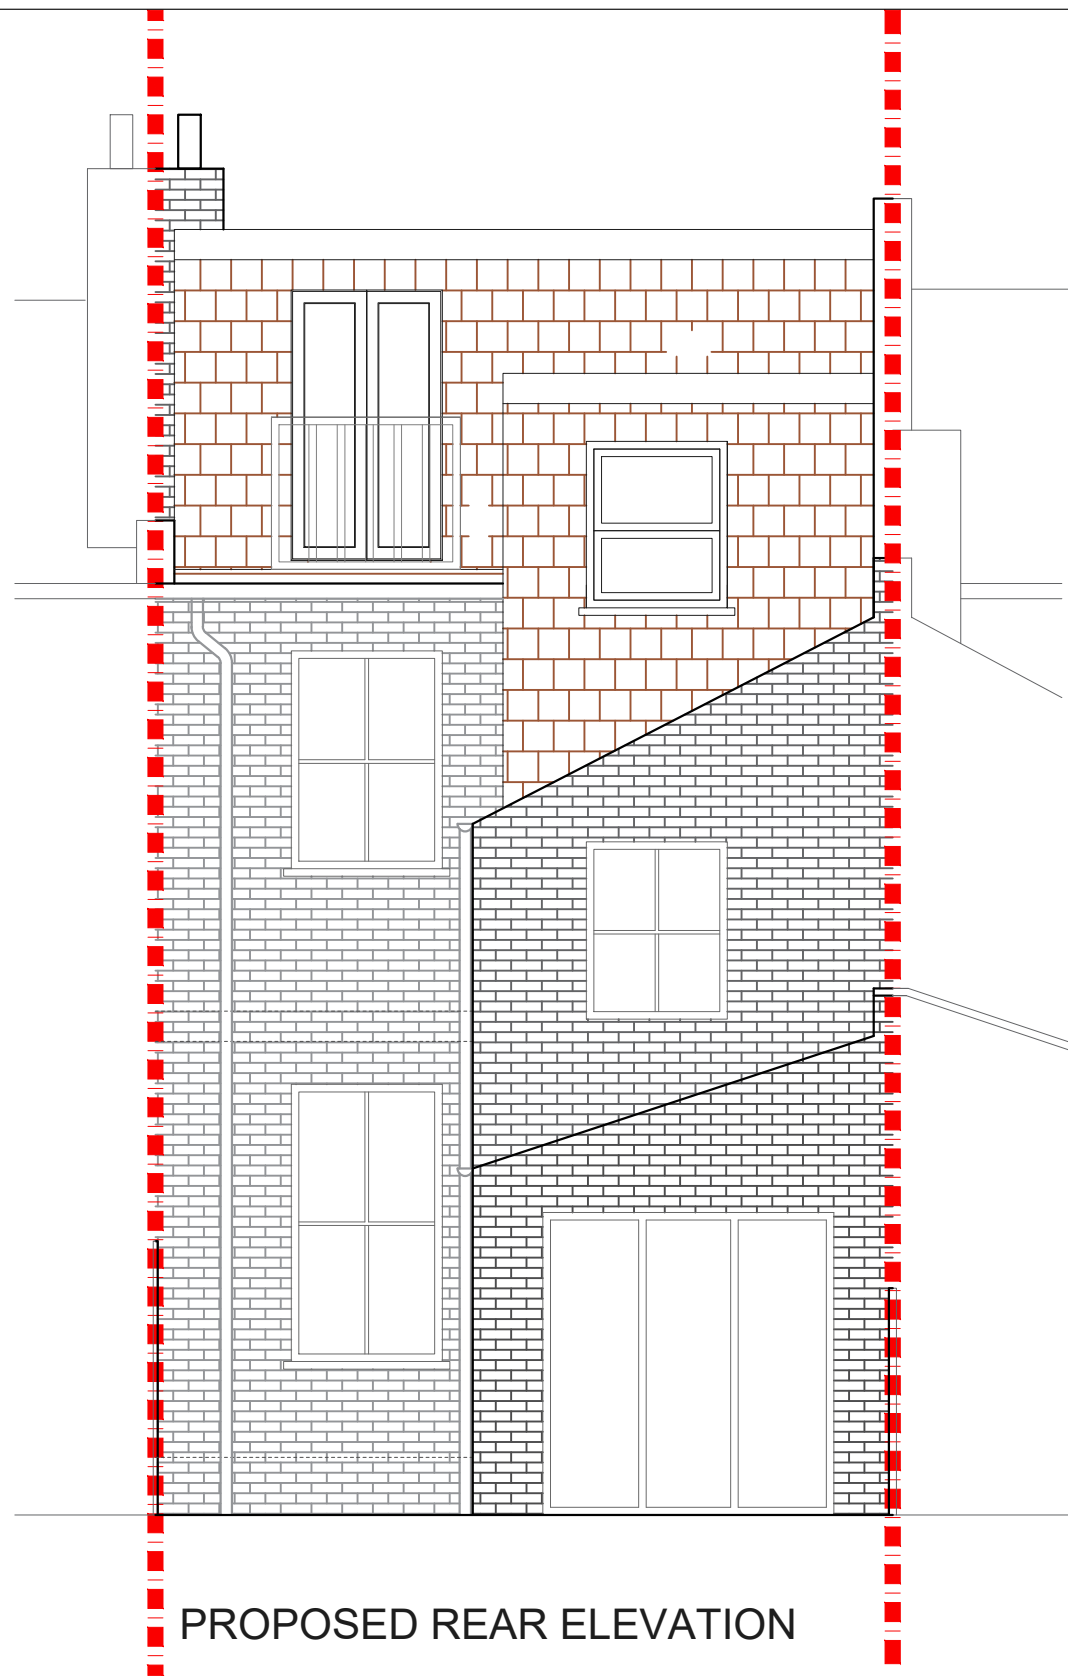

PROPOSED REAR ELEVATION

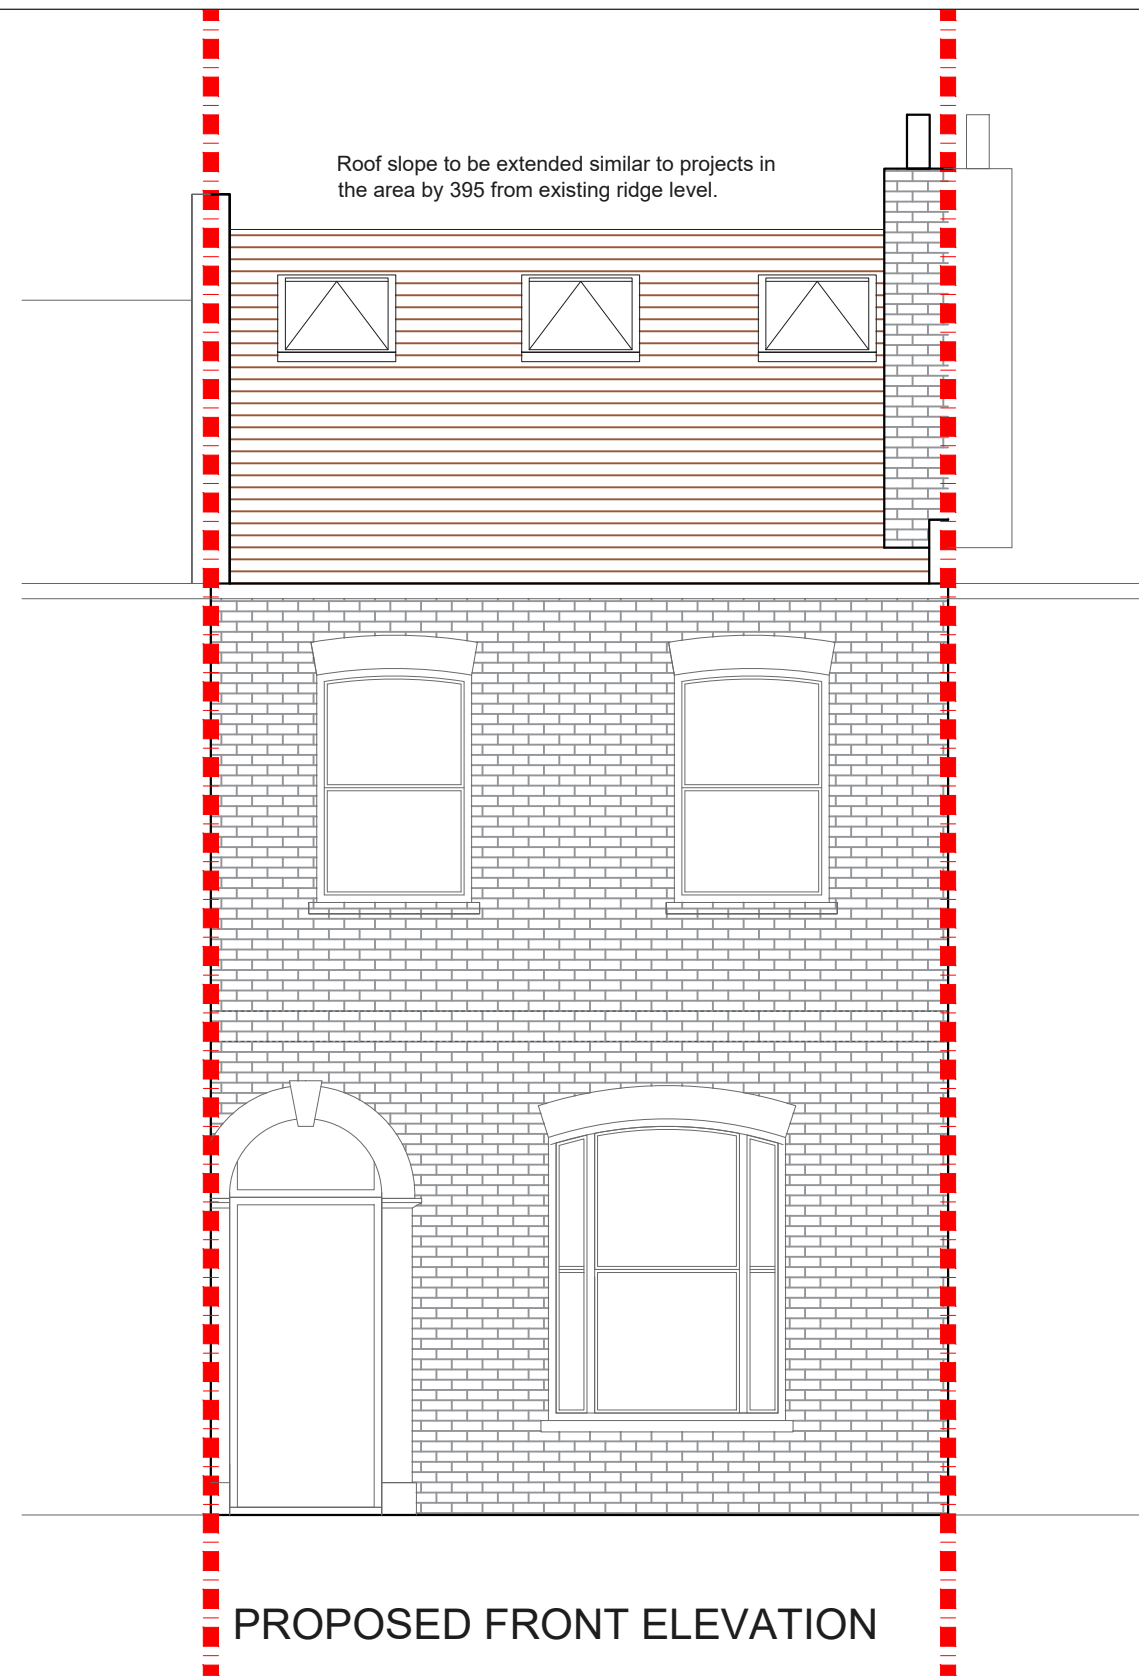


PROPOSED FRONT ELEVATION

REV.	DATE	NOTES	CLIENT	PROJECT ADDRESS	NORTH POINT	SCALE	DRAWN	DRAWING NO.	REVISION
			SD	SE15		DATE 03-11-2019	CHECKED	P- 02	
				DRAWING TITLE PROPOSED FRONT AND REAR ELEVATION					

designteam

342 Clapham Road London SW9 9AJ
 Tel: 0207 242 5353
 hello@designteam.co.uk
 www.designteam.co.uk

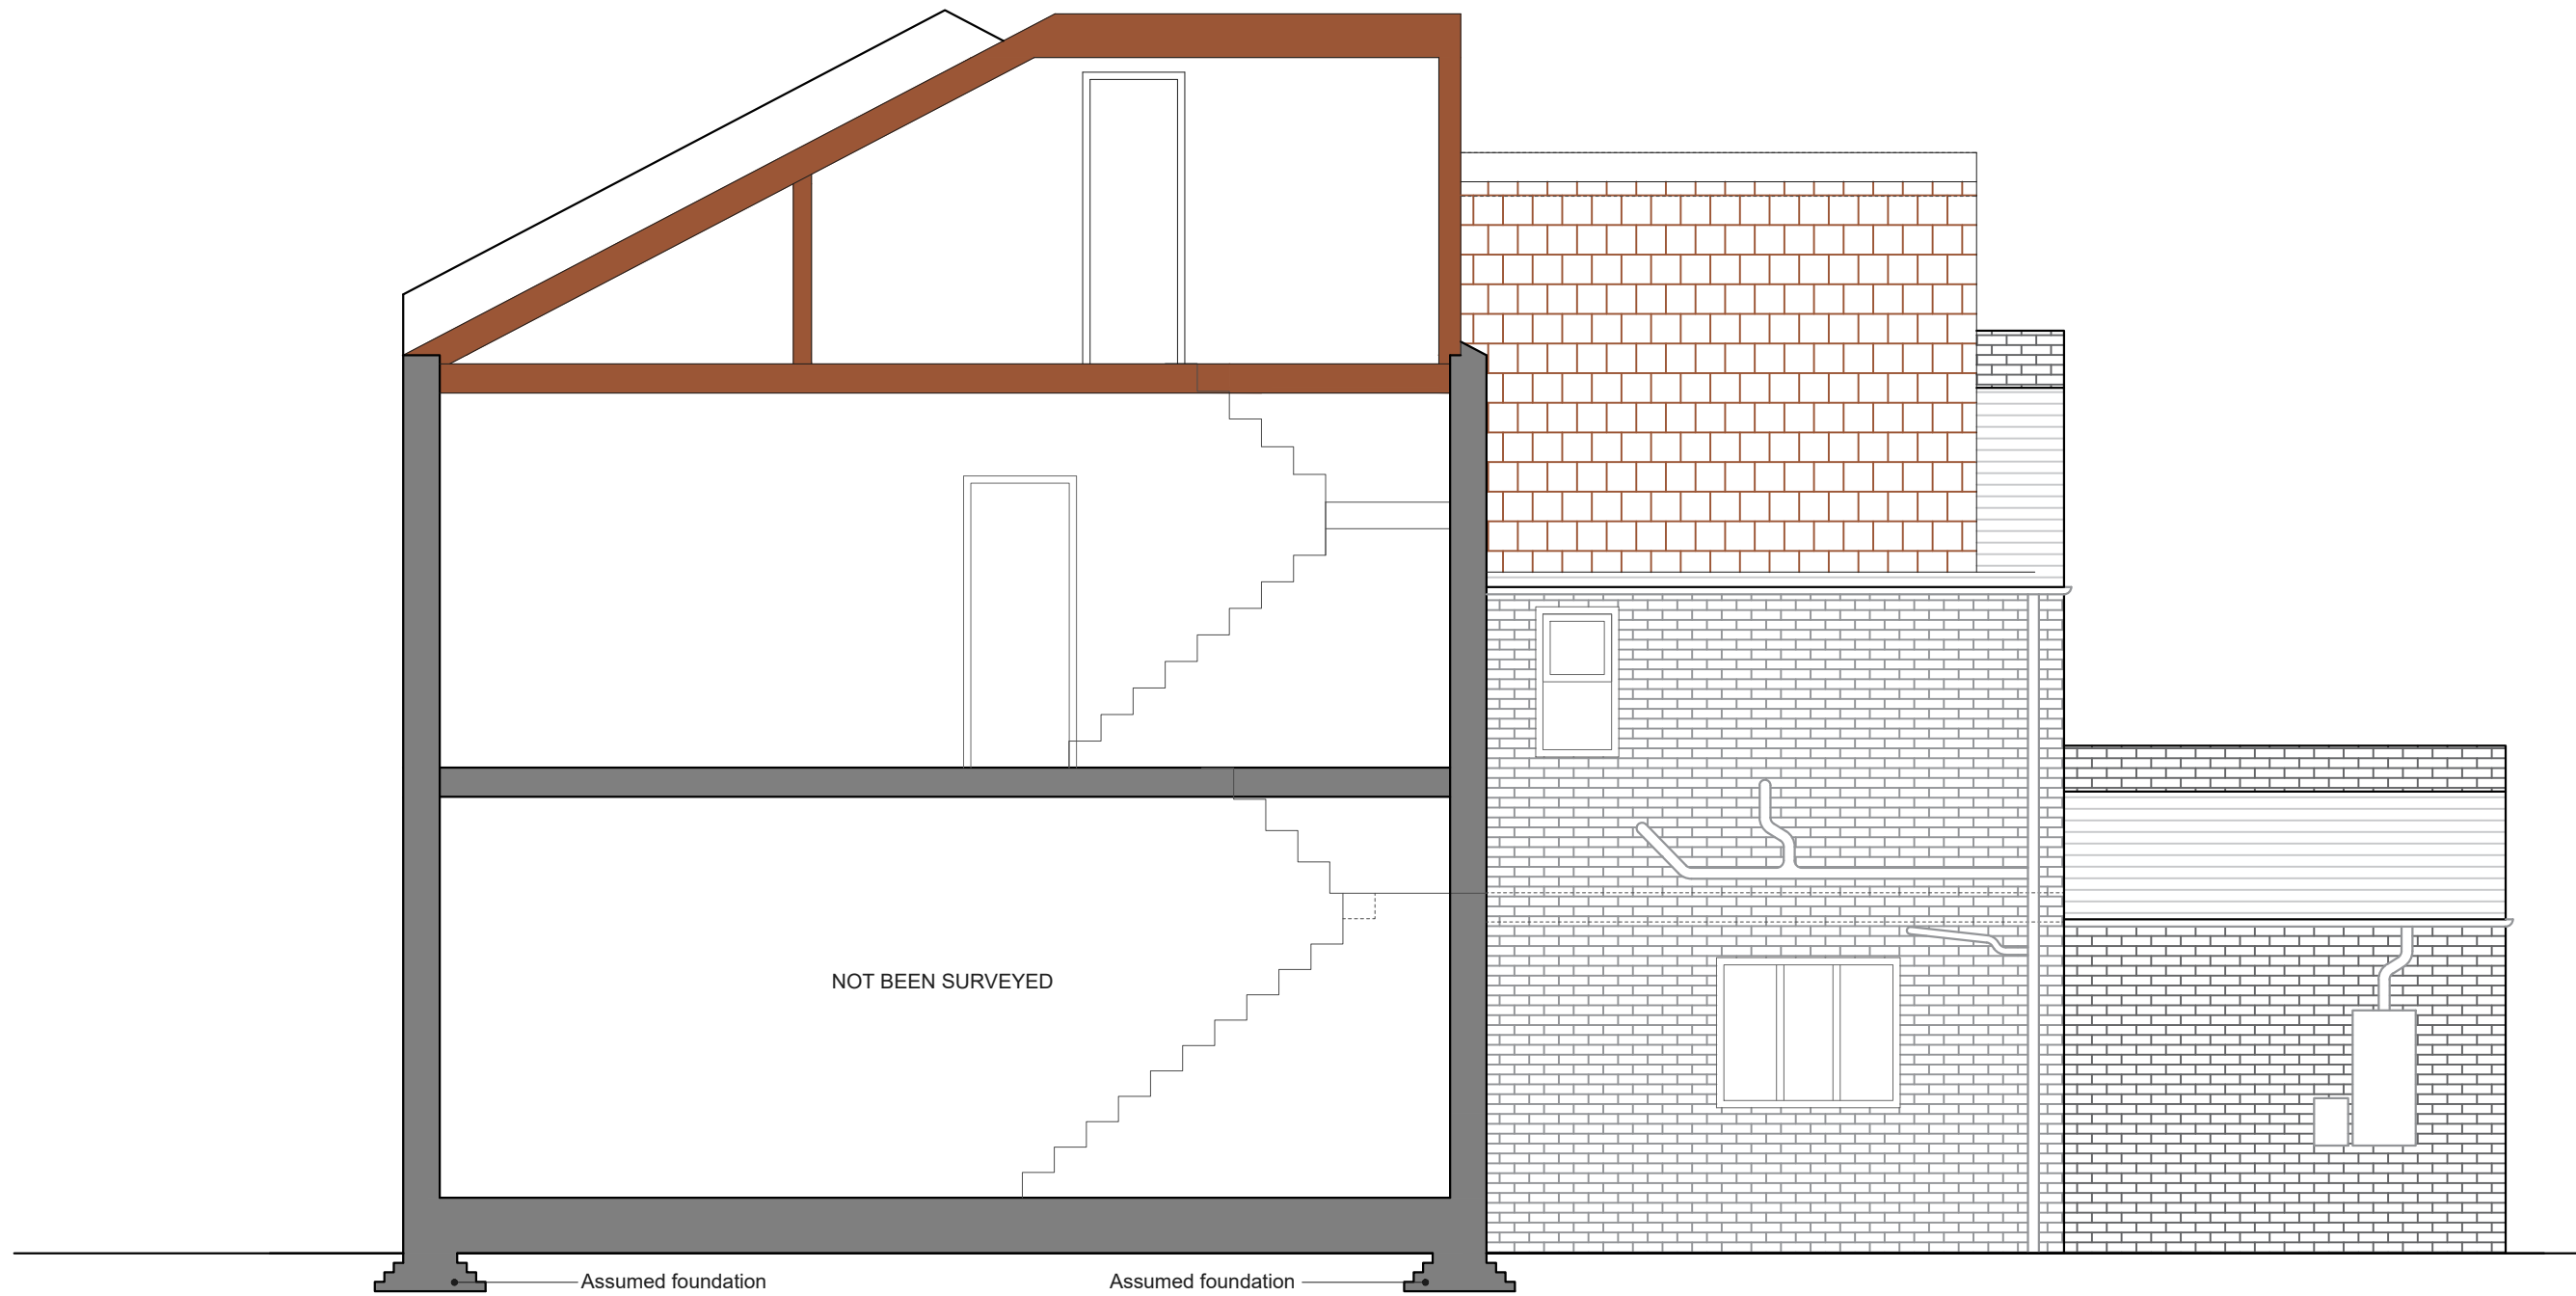

PROPOSED SECTION AA

REV.	DATE	NOTES	CLIENT	PROJECT ADDRESS	NORTH POINT	SCALE	DRAWN	DRAWING NO.	REVISION
			SD	SE15		DATE 03-11-2019	CHECKED	P- 03	
				DRAWING TITLE PROPOSED SECTION AA					

designteam

342 Clapham Road London SW9 9AJ
 Tel: 0207 242 5353
 hello@designteam.co.uk
 www.designteam.co.uk