



REV.	DATE	NOTES	CLIENT	PROJECT ADDRESS	SCALE	DRAWING NO.
			NW	LITTLEBURY ROAD, SW4	1:100@A3	3PD-01
				DRAWING TITLE	DATE	
				PROPOSED PLANS	14-03-2022	
					0 1 2 3 4 5 6 7 8 9 10	
					Meters @ 1:100@ A3	

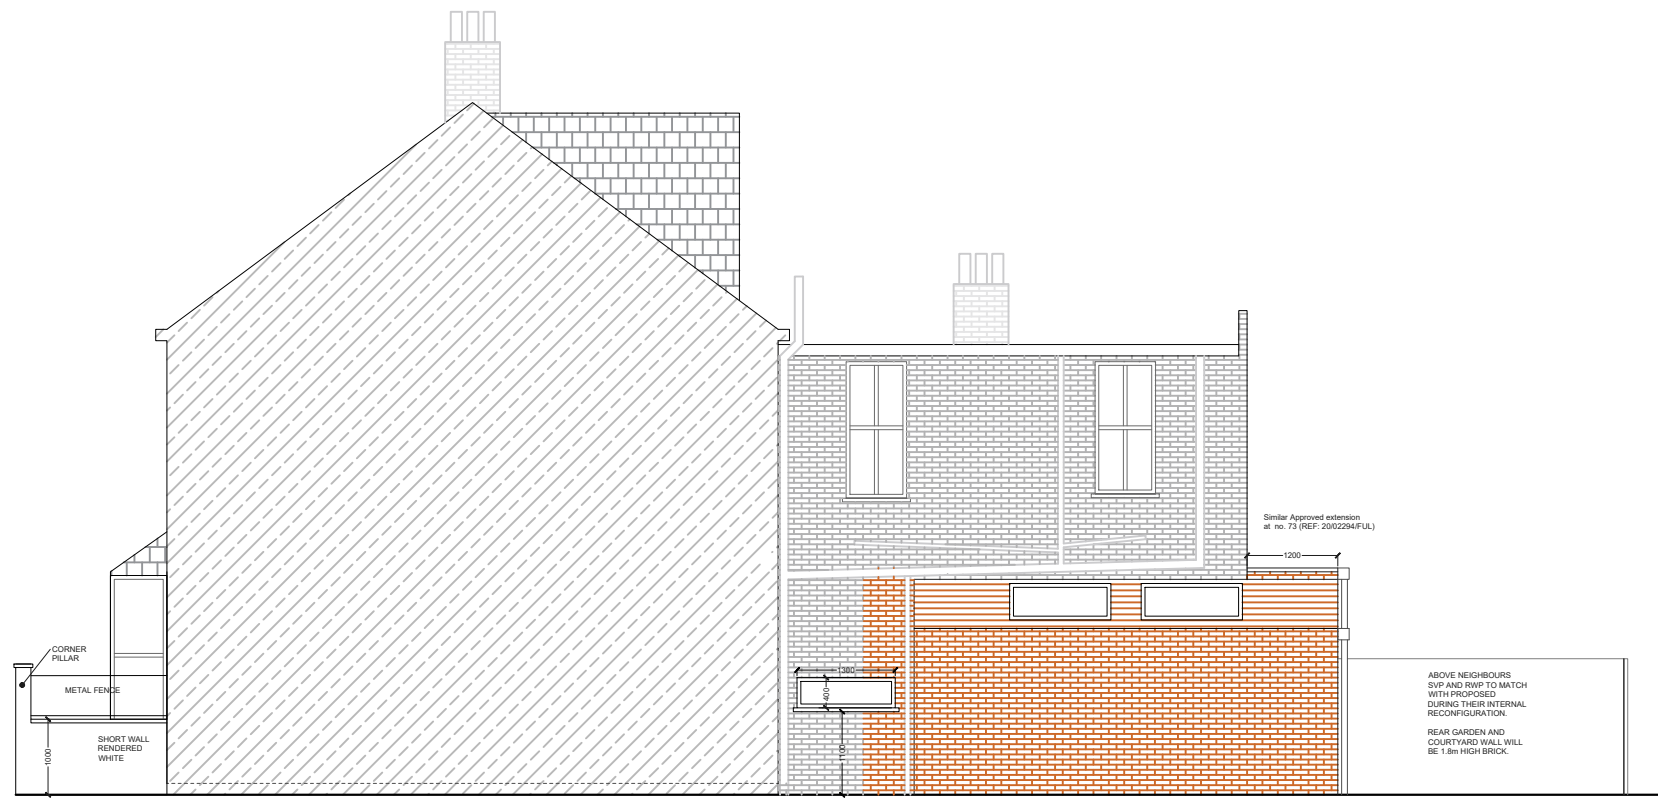


PROPOSED SIDE ELEVATION
SCALE 1:100

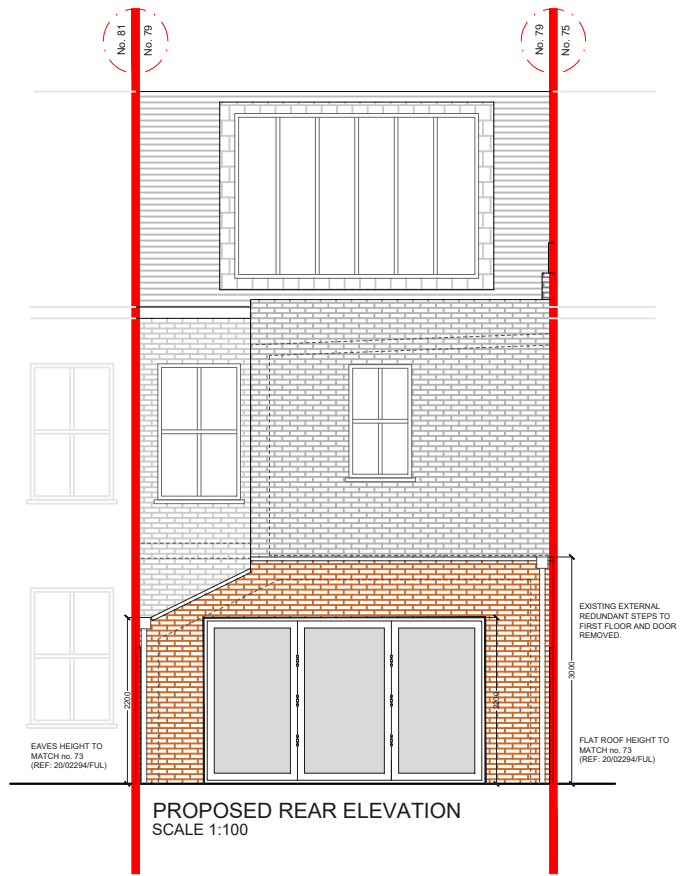


PROPOSED REAR ELEVATION
SCALE 1:100

REV.	DATE	NOTES	CLIENT	PROJECT ADDRESS	SCALE	DRAWING NO.
			NW	LITTLEBURY ROAD, SW4	1:100@A3	3PD-02
				DRAWING TITLE	DATE	
				PROPOSED ELEVATIONS	14-03-2022	
					0 1 2 3 4 5 6 7 8 9 10	
					Meters @ 1:100@ A3	

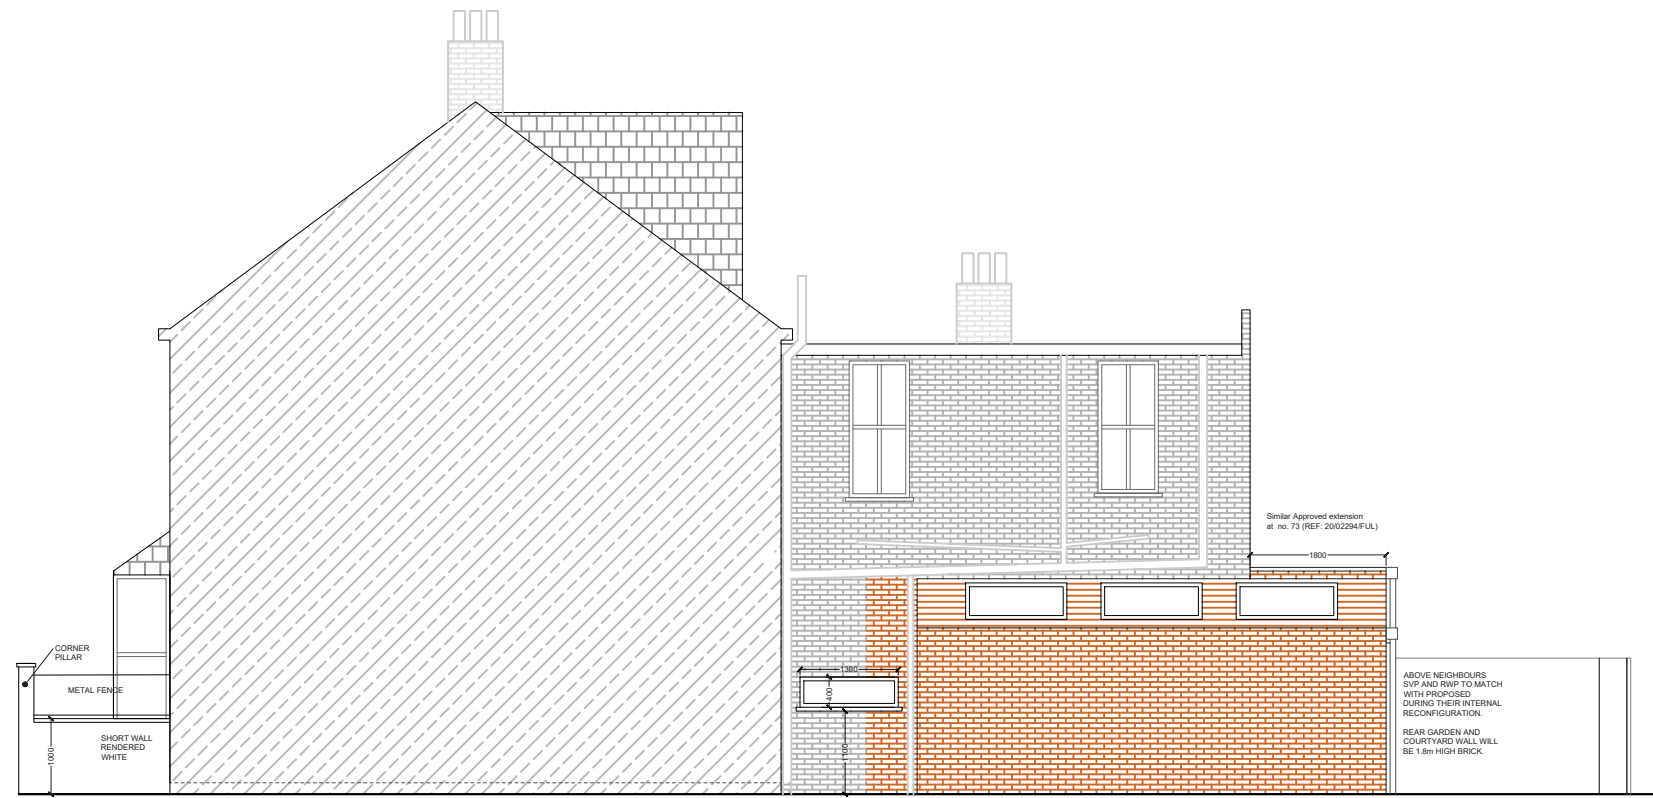

PROPOSED SIDE ELEVATION
SCALE 1:100

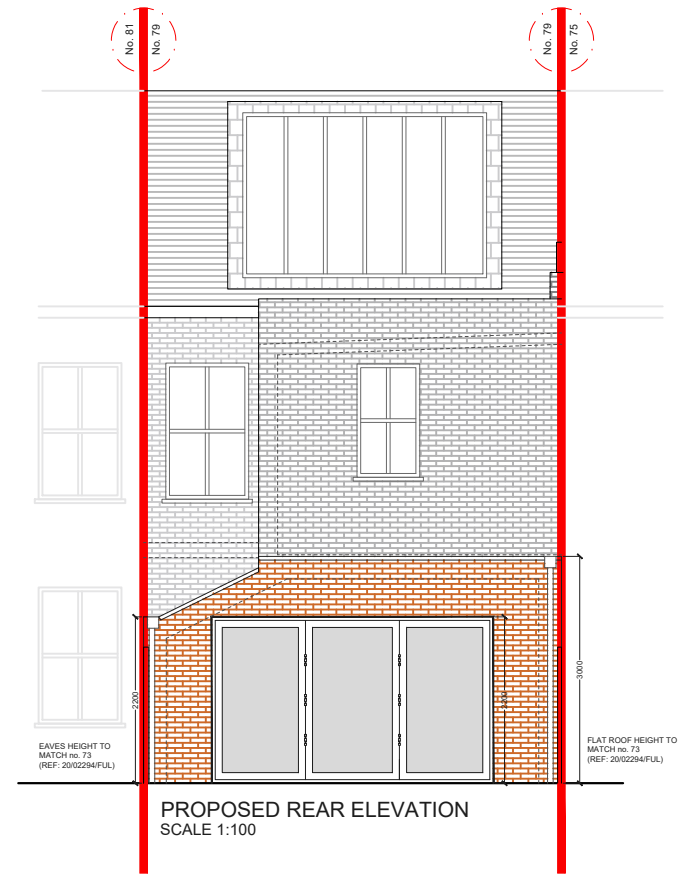

PROPOSED REAR ELEVATION
SCALE 1:100

REV.	DATE	NOTES	CLIENT	PROJECT ADDRESS	SCALE	DRAWING NO.
			NW	LITTLEBURY ROAD, SW4	1:100@A3	3PD-03
					DATE 14-03-2022	
				DRAWING TITLE PROPOSED ELEVATIONS	<p>Meters @ 1:100@ A3</p>	