



PROPOSED GROUND & CELLAR FLOOR PLAN

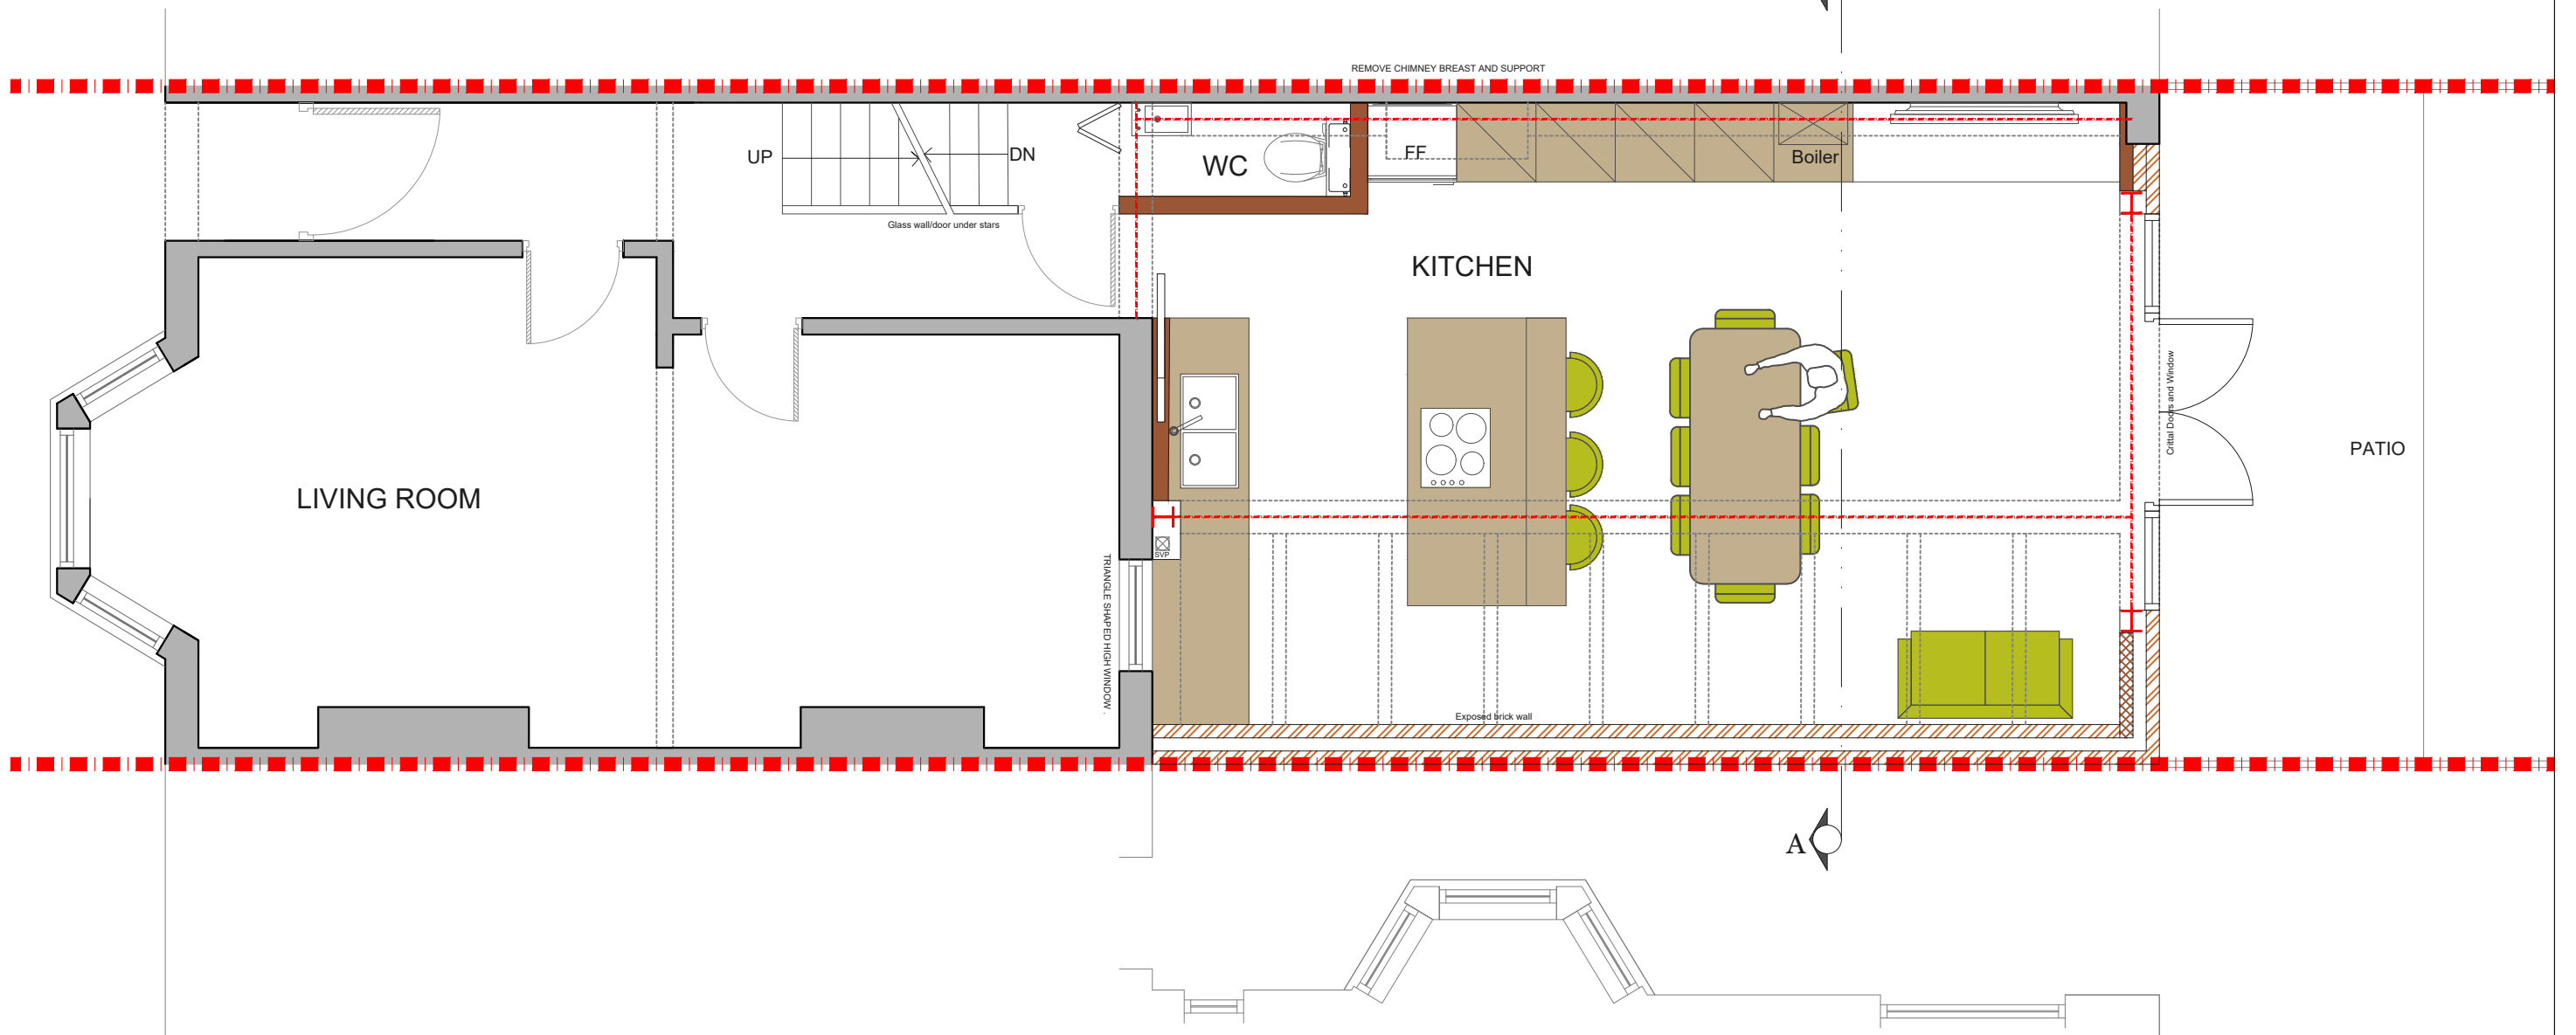

REV.	DATE	NOTES	CLIENT	PROJECT ADDRESS	NORTH POINT	SCALE	DRAWN	DRAWING NO.	REVISION
			K&I G	SE22	NORTH POINT		DA	3PD- 01	
						SD			
						DATE			
						19-09-2019			
DRAWING TITLE									
PROPOSED GROUND & CELLAR FLOOR PLAN									
								<b>designteam</b> 342 Clapham Road London SW9 9AJ Tel: 0207 242 5353 hello@designteam.co.uk www.designteam.co.uk	

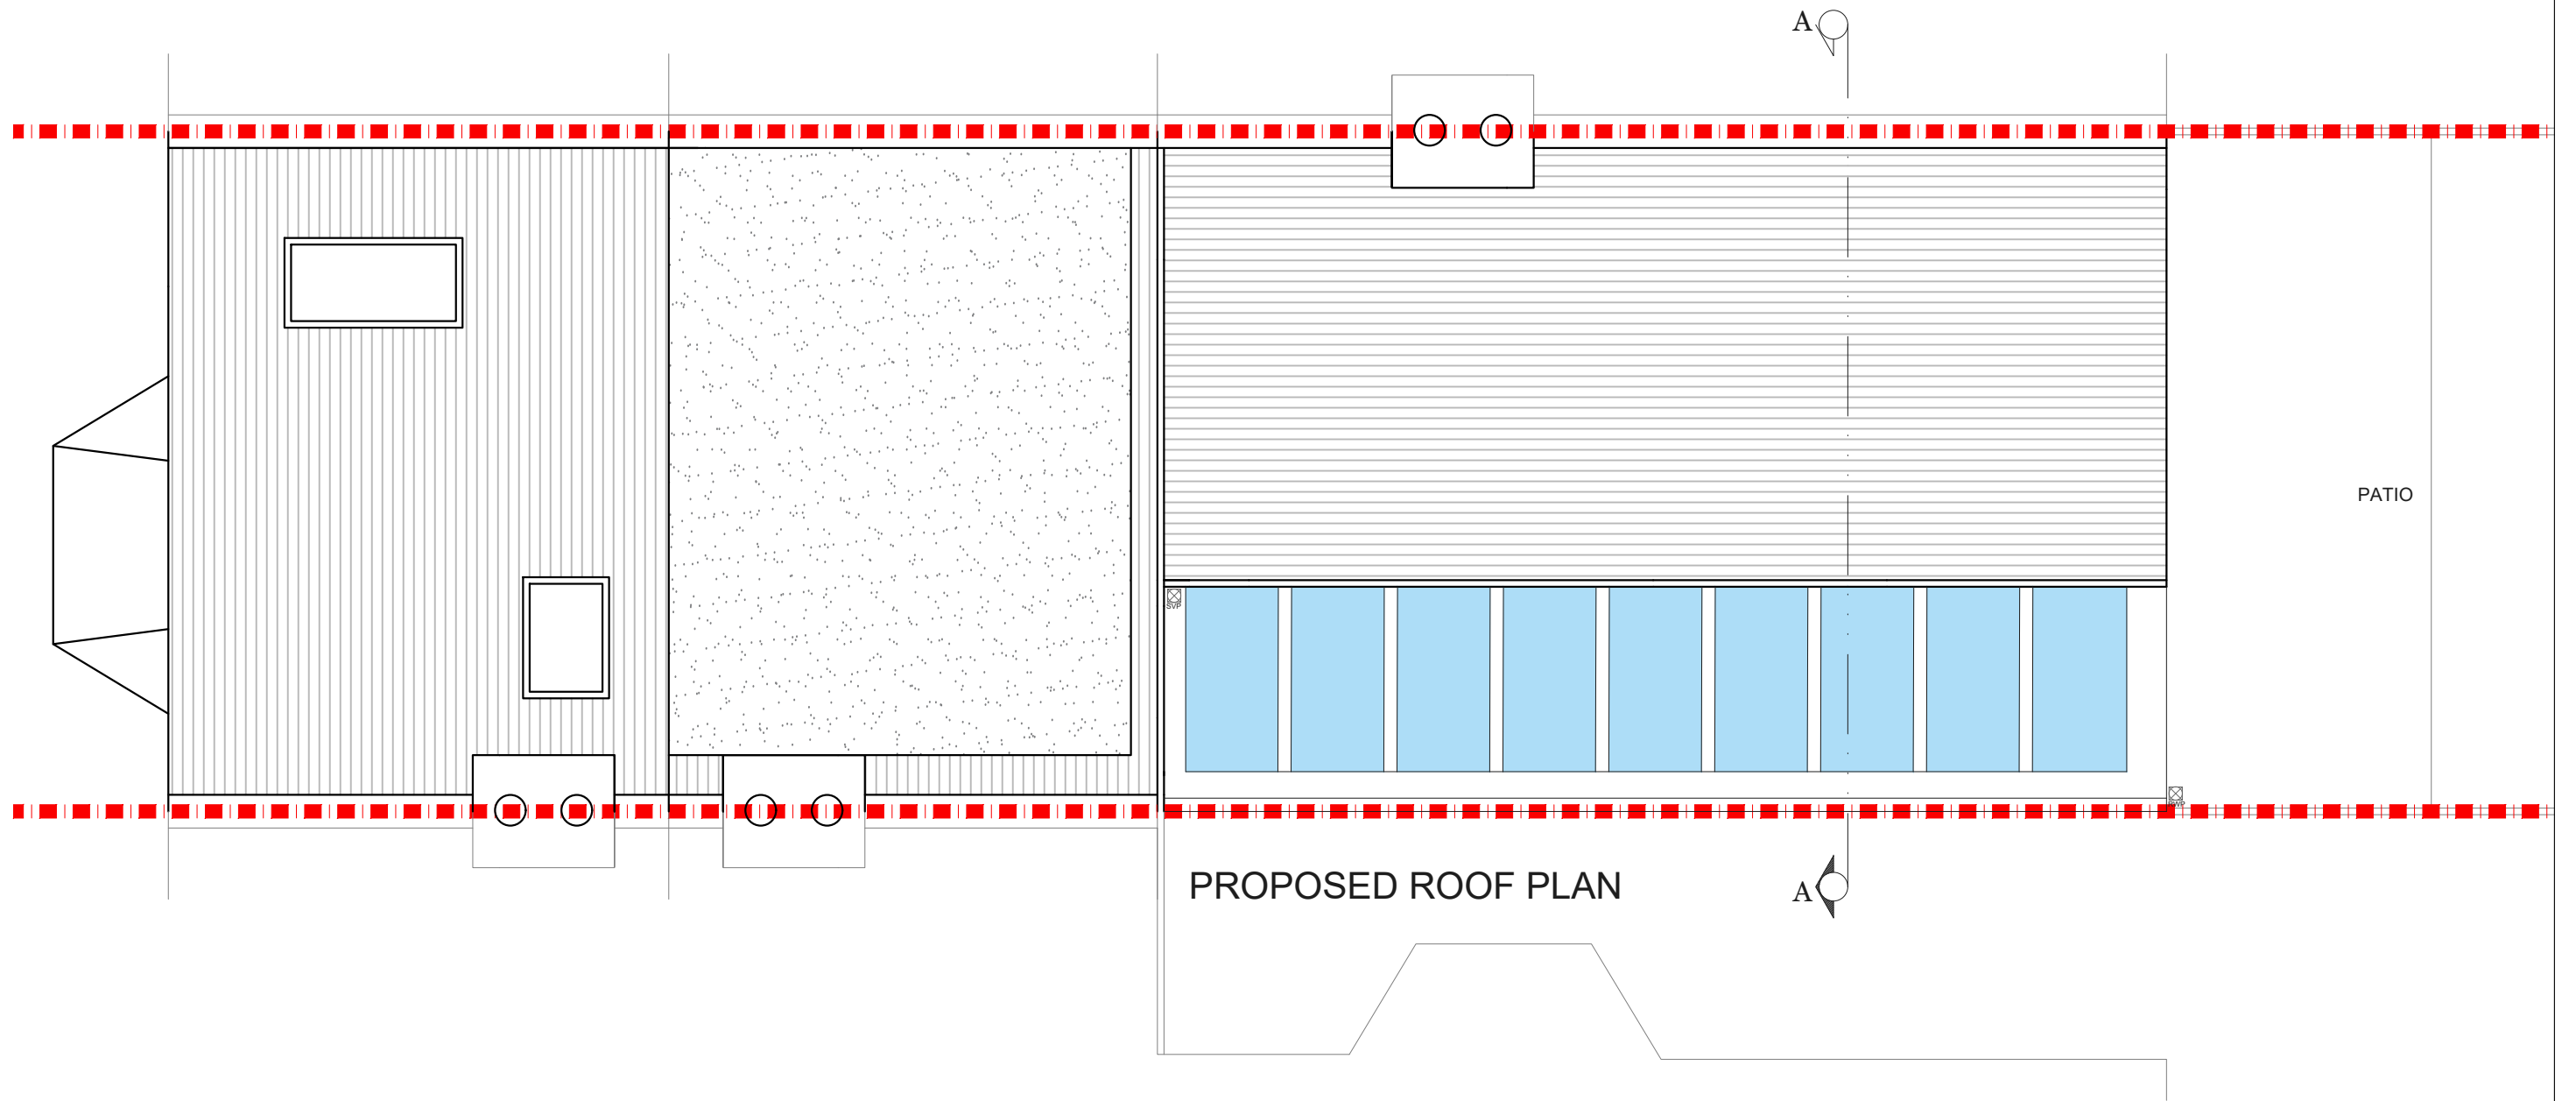


REV.	DATE	NOTES	CLIENT	PROJECT ADDRESS	NORTH POINT	SCALE	DRAWN	DRAWING NO.	REVISION
			K&I G	SE22			DA	3PD- 02	
						19-09-2019	SD		
				DRAWING TITLE					
				PROPOSED ROOF PLAN					

**designteam**

342 Clapham Road London SW9 9AJ  
 Tel: 0207 242 5353  
 hello@designteam.co.uk  
 www.designteam.co.uk



PROPOSED REAR ELEVATION

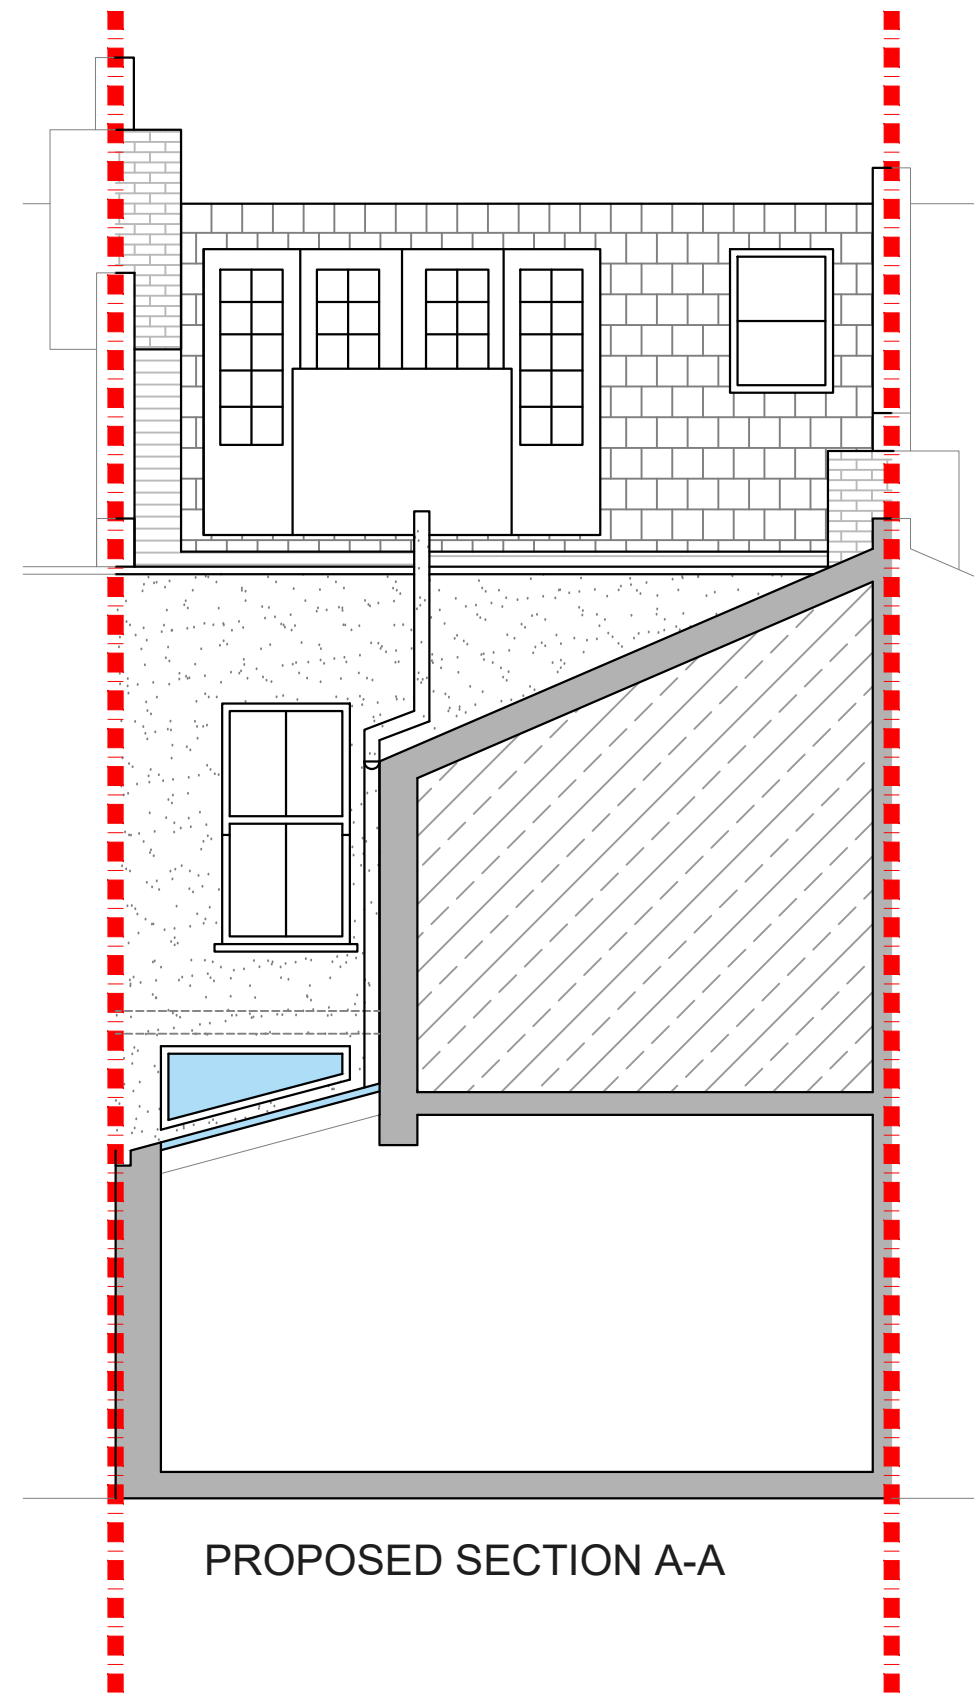

PROPOSED SECTION A-A

REV.	DATE	NOTES	CLIENT	PROJECT ADDRESS	NORTH POINT	SCALE	DRAWN	DRAWING NO.	REVISION
			K&I G	SE22		DATE 19-09-2019	DA CHECKED SD	3PD- 03	
				DRAWING TITLE					
				PROPOSED REAR ELEVATION & SECTION AA					

**designteam**

342 Clapham Road London SW9 9AJ  
 Tel: 0207 242 5353  
 hello@designteam.co.uk  
 www.designteam.co.uk