


REV.	DATE	NOTES	CLIENT	PROJECT ADDRESS	NORTH POINT	SCALE	DRAWN	DRAWING NO.	REVISION
			CE	SW11		DATE 17-12-2019	CHECKED	P- 01	
				DRAWING TITLE PROPOSED GROUND FLOOR PLAN					

342 Clapham Road  
London  
SW9 9AJ

Tel: 0207 242 5353  
hello@designteam.co.uk  
www.designteam.co.uk

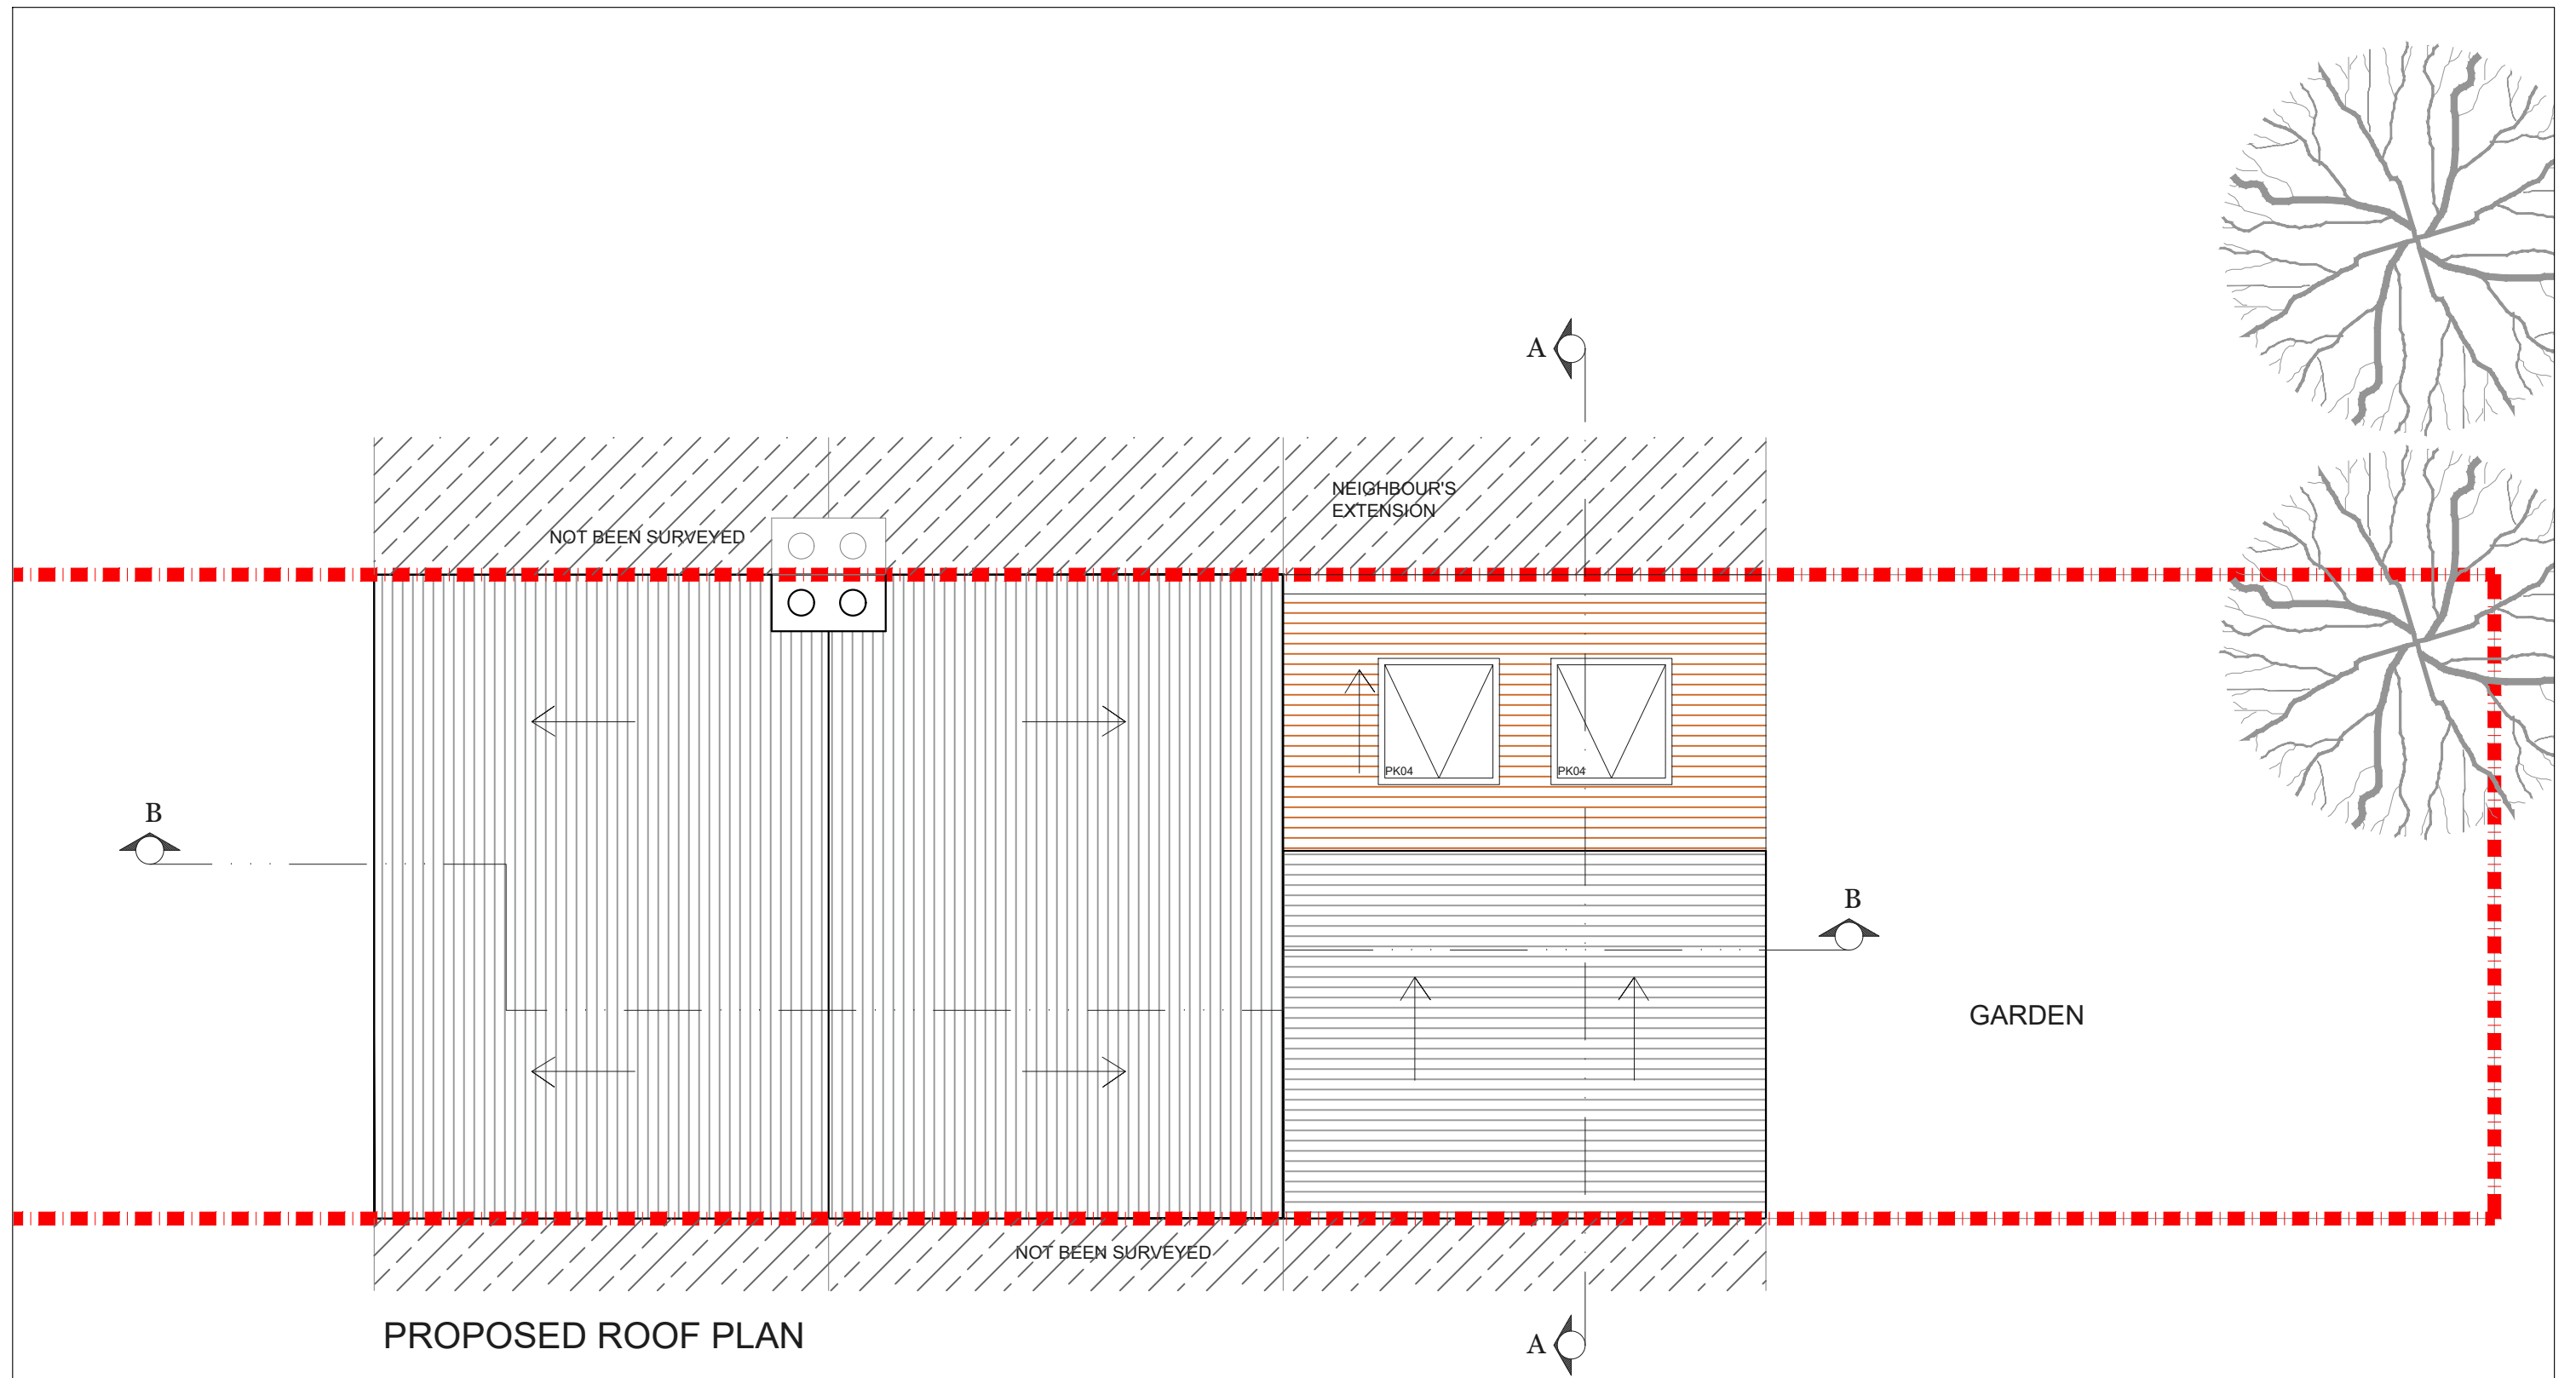


REV.	DATE	NOTES	CLIENT	PROJECT ADDRESS	NORTH POINT	SCALE	DRAWN	DRAWING NO.	REVISION
			CE	SW11		DATE 17-12-2019	CHECKED	P- 02	
				DRAWING TITLE PROPOSED ROOF PLAN					

**designteam**

342 Clapham Road  
London  
SW9 9AJ

Tel: 0207 242 5353  
hello@designteam.co.uk  
www.designteam.co.uk

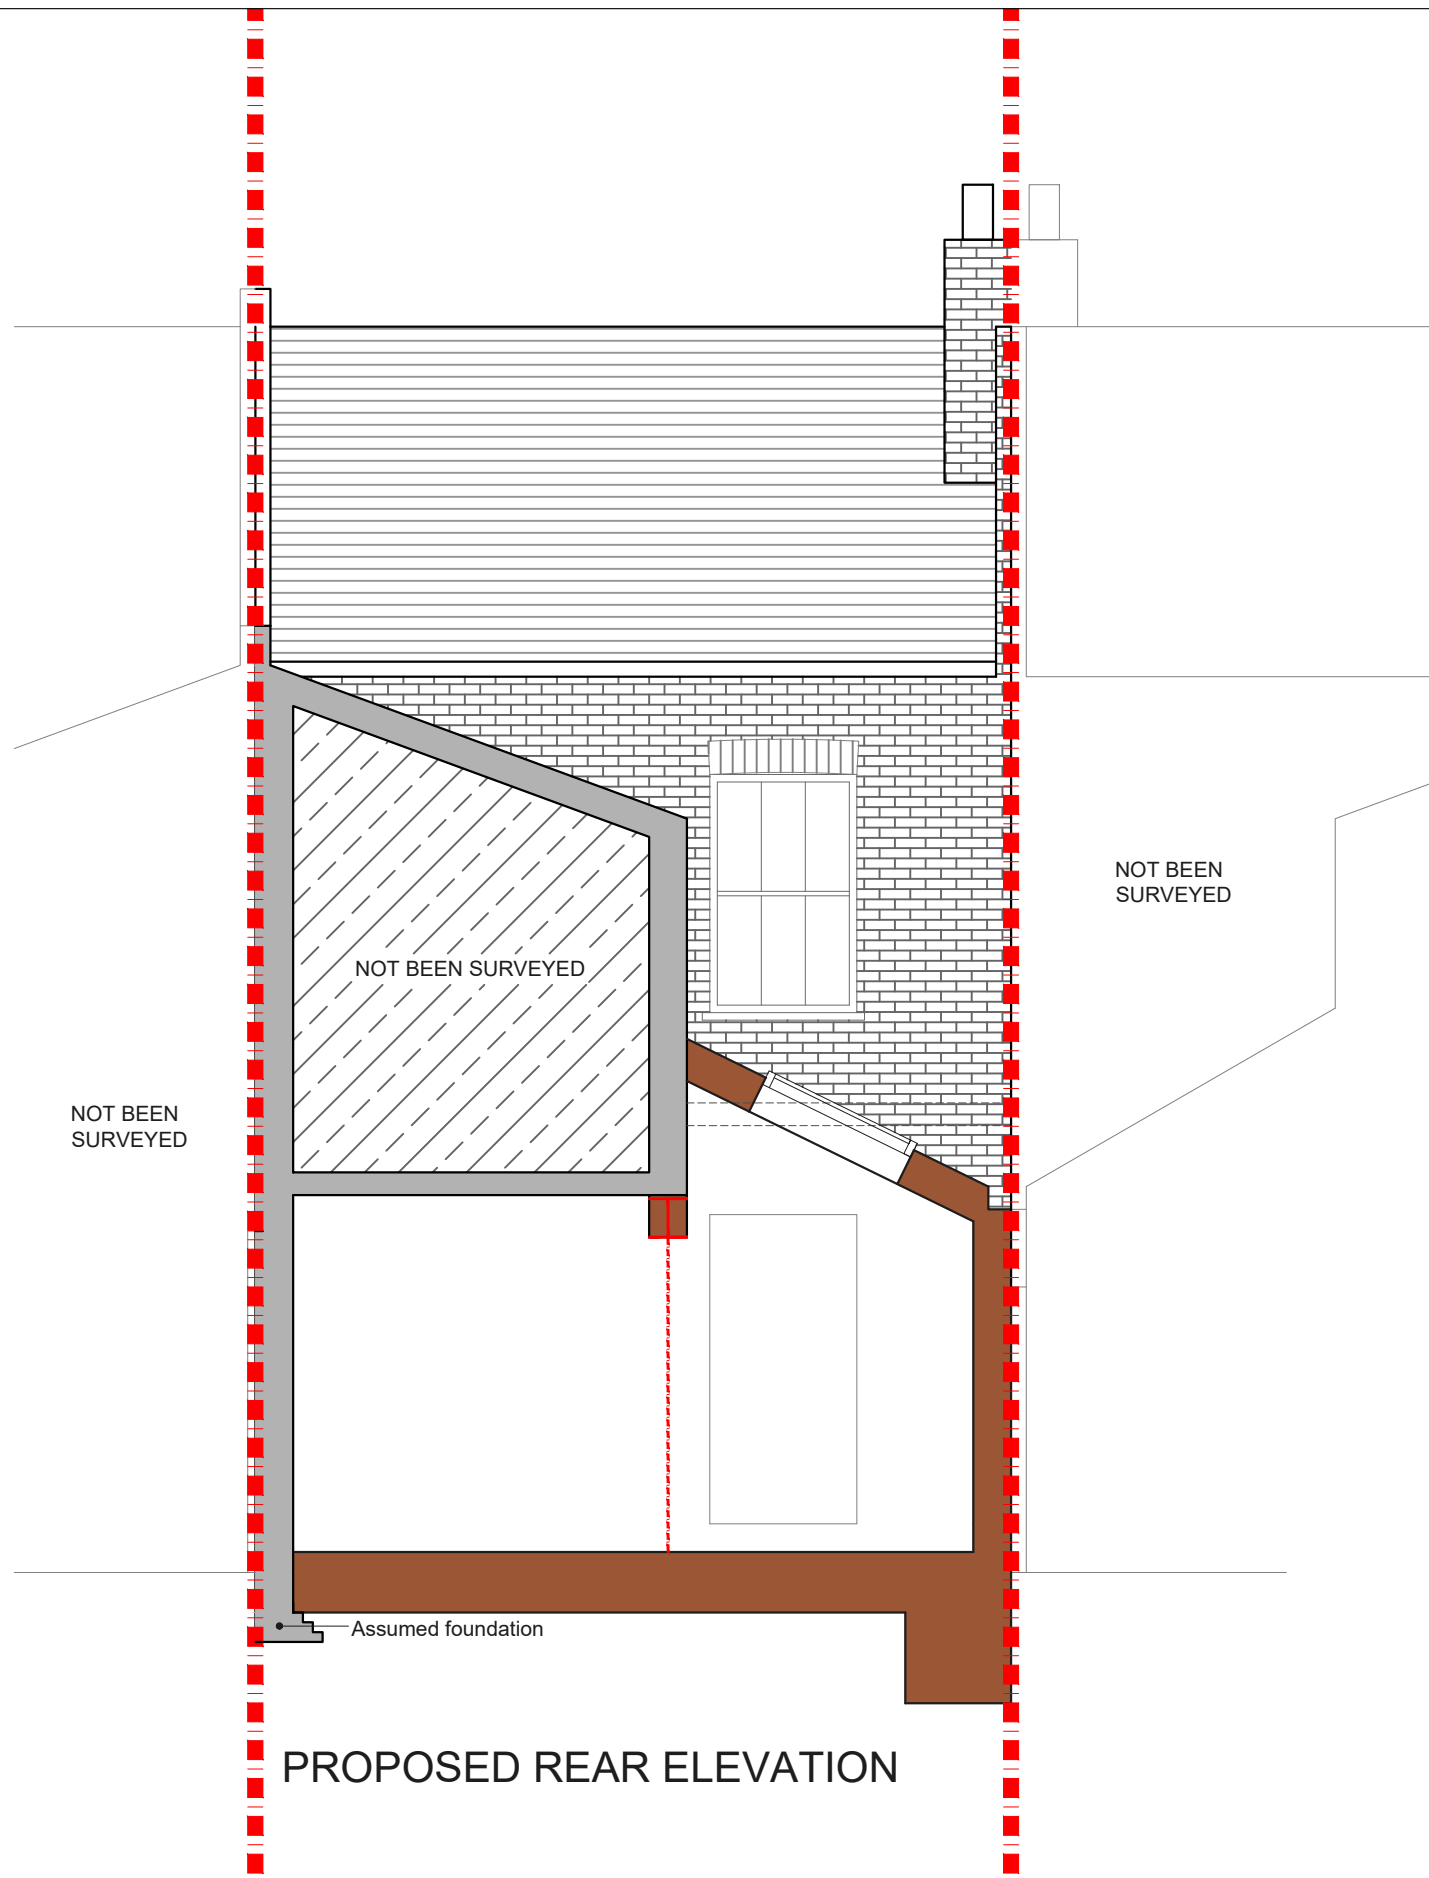

REV.	DATE	NOTES	CLIENT	PROJECT ADDRESS	NORTH POINT	SCALE	DRAWN	DRAWING NO.	REVISION
			CE	SW11		DATE 17-12-2019	CHECKED	P- 03	
				DRAWING TITLE					
				PROPOSED REAR ELEVATION AND SECTION AA					

**designteam**  
 342 Clapham Road London SW9 9AJ  
 Tel: 0207 242 5353  
 hello@designteam.co.uk  
 www.designteam.co.uk