
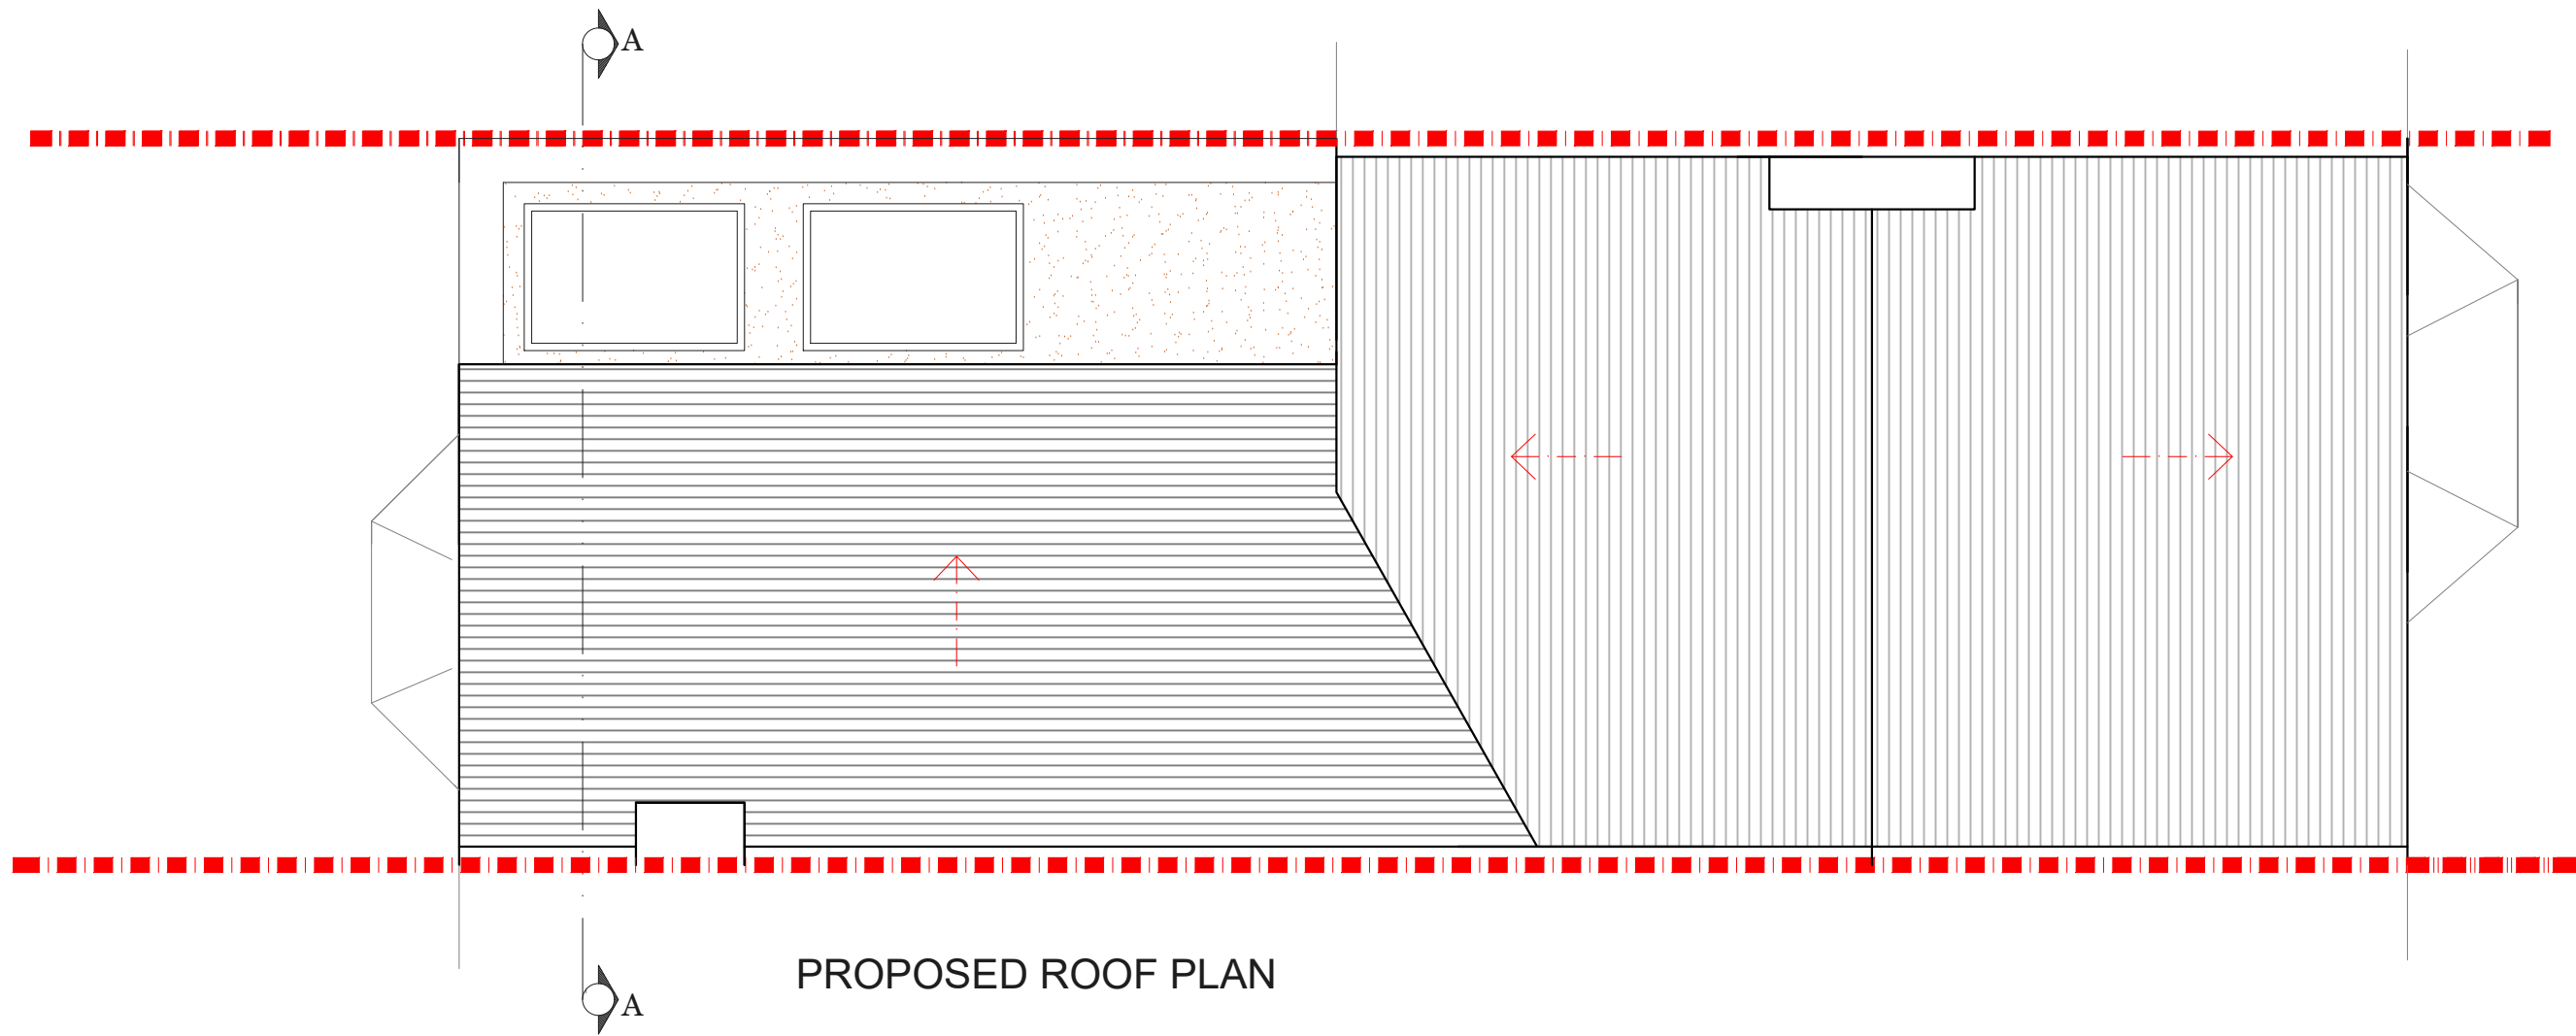


PROPOSED GROUND FLOOR PLAN

REV.	DATE	NOTES	CLIENT	PROJECT ADDRESS	NORTH POINT	SCALE	DRAWN	DRAWING NO.	REVISION
			X S	N15			RA	3PD-01	
						DATE 15-10-2019	CHECKED SD		
				DRAWING TITLE PROPOSED GROUND FLOOR PLAN					
									designteam 342 Clapham Road London SW9 9AJ Tel: 0207 242 5353 hello@designteam.co.uk www.designteam.co.uk




PROPOSED ROOF PLAN

REV.	DATE	NOTES	CLIENT	PROJECT ADDRESS	NORTH POINT	SCALE	DRAWN	DRAWING NO.	REVISION
			X S	N15			RA	3PD-02	
				DRAWING TITLE		DATE	CHECKED		
				PROPOSED ROOF PLAN		15-10-2019	SD		

designteam
 342 Clapham Road London SW9 9AJ
 Tel: 0207 242 5353
 hello@designteam.co.uk
 www.designteam.co.uk



PROPOSED REAR ELEVATION

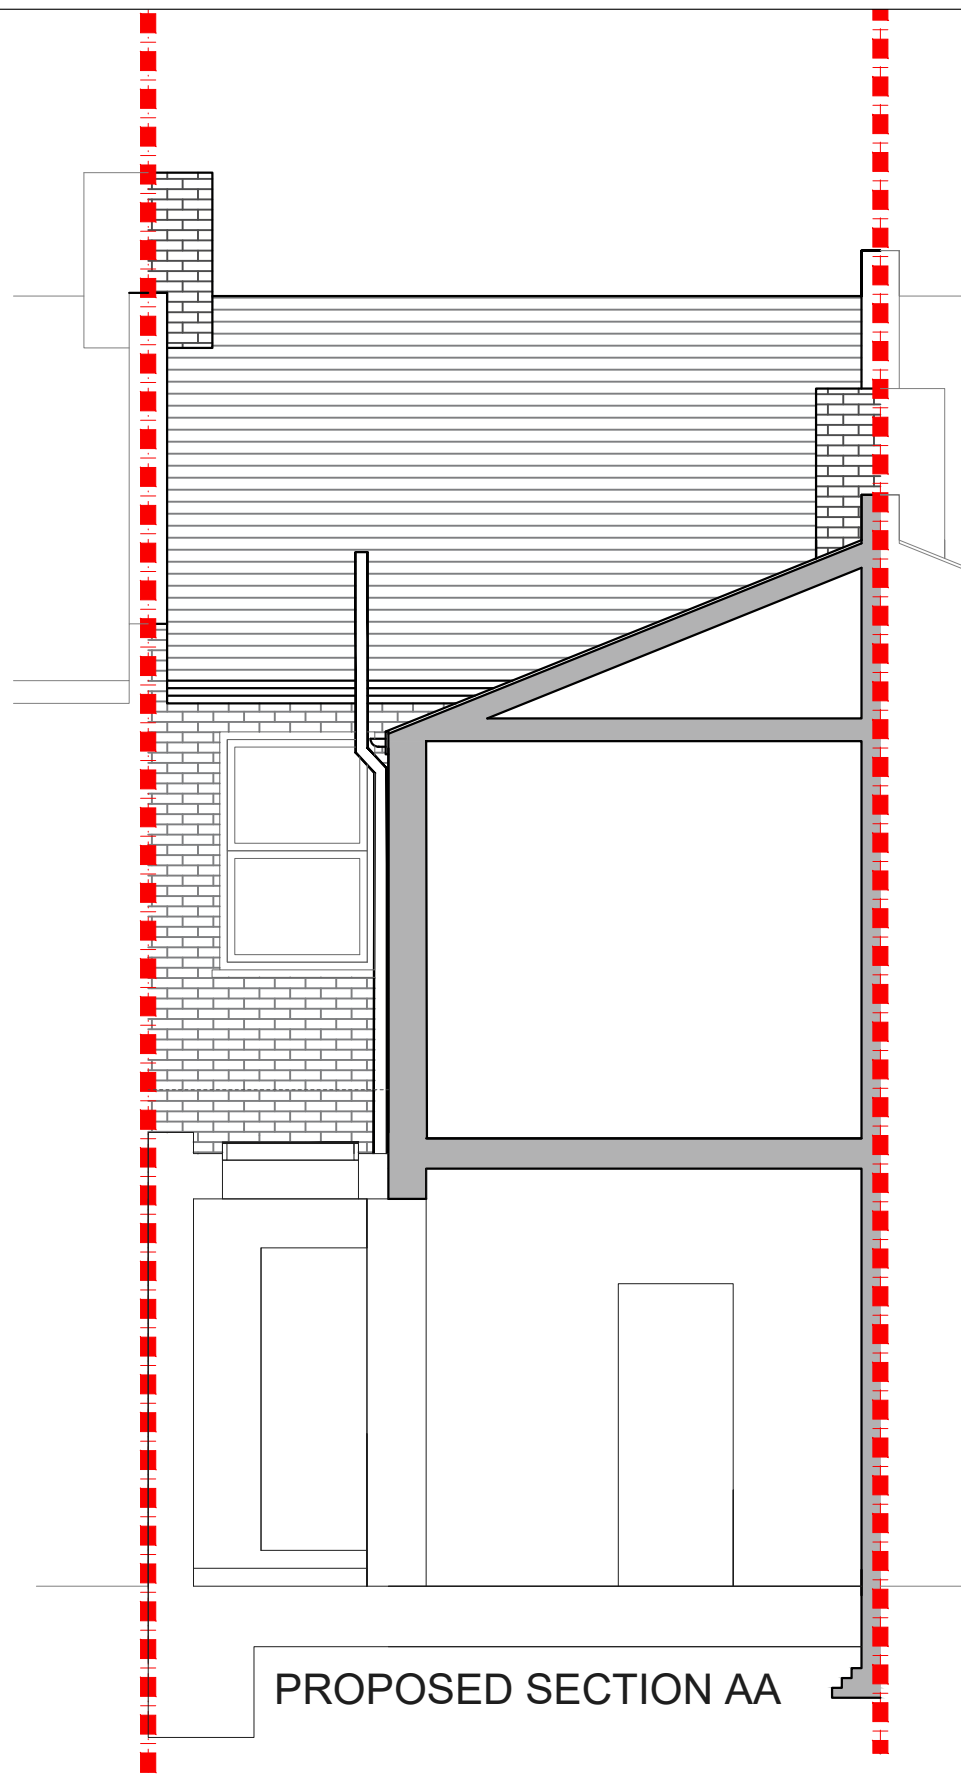

PROPOSED SECTION AA

REV.	DATE	NOTES	CLIENT	PROJECT ADDRESS	NORTH POINT	SCALE	DRAWN	DRAWING NO.	REVISION
			X S	N15		DATE 15-10-2019	RA CHECKED SD	3PD- 03	
				DRAWING TITLE PROPOSED REAR ELEVATION & SECTION AA					
							designteam 342 Clapham Road London SW9 9AJ Tel: 0207 242 5353 hello@designteam.co.uk www.designteam.co.uk		