


PROPOSED GROUND FLOOR PLAN
SCALE 1:50

NOTES: All detailed measurements are approximate.
NOTES: All measurements of neighbouring properties are approximate including garden levels and will be subject to Party Wall Matters.

REV.	DATE	NOTES	PROJECT ADDRESS	SCALE	DRAWING NO.
			SHEEN PARK, TW9	1:50@A3	P- 01
				DATE	
				22-11-2021	
			DRAWING TITLE	0 0.5 1 1.5 2 2.5 3 3.5 4 4.5 5	
			PROPOSED GROUND FLOOR PLAN	Meters @ 1:50@ A3	

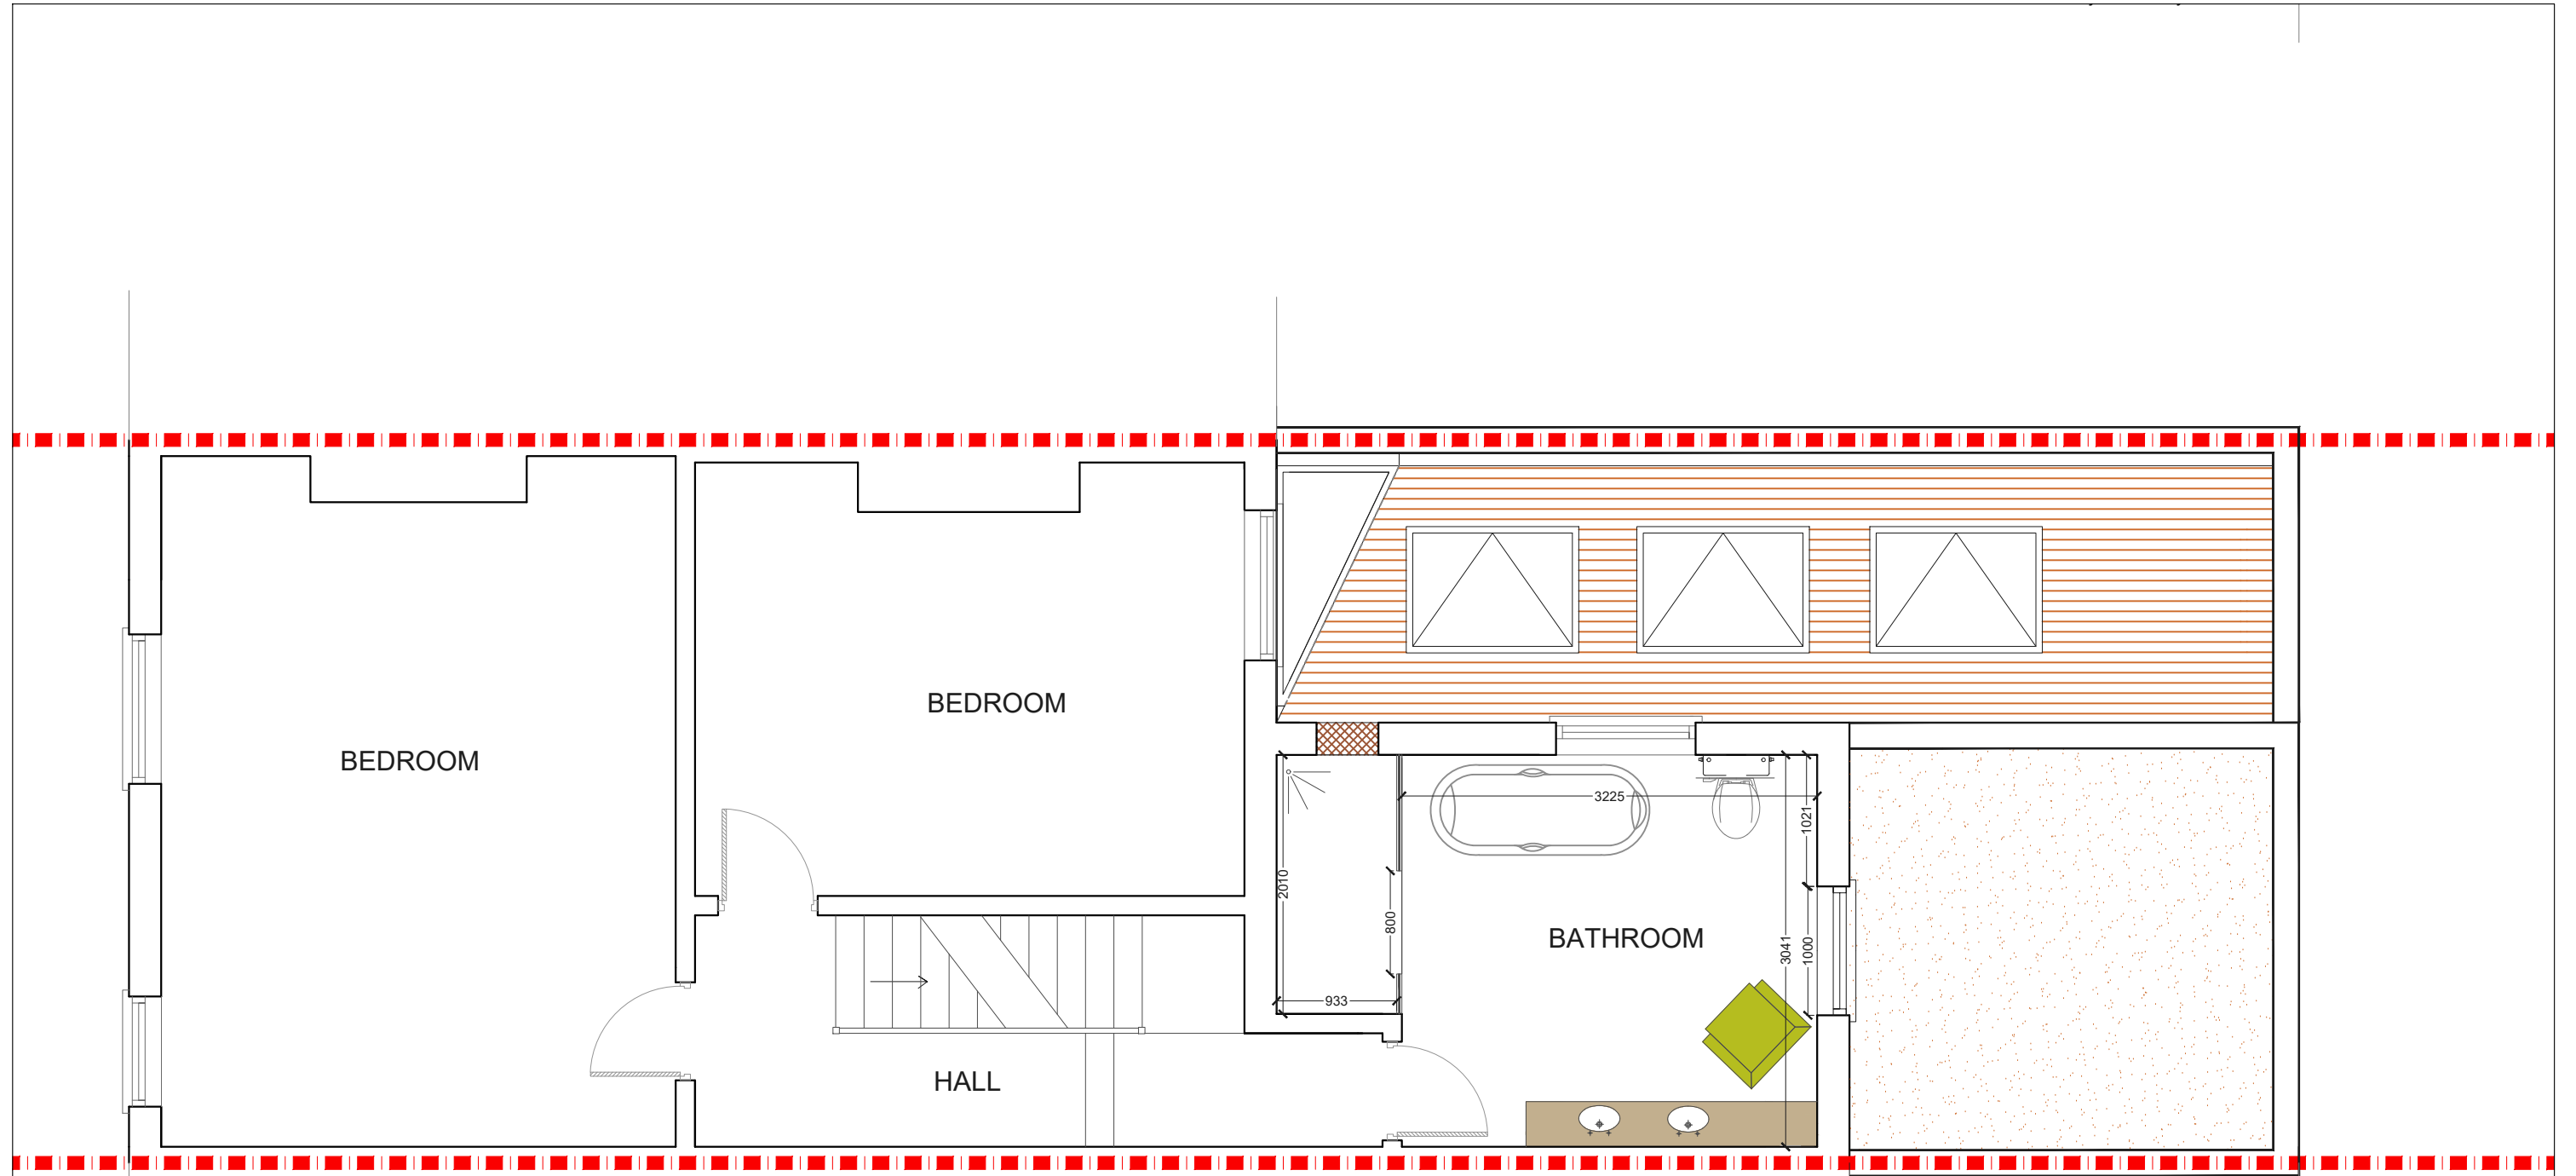


PROPOSED FIRST FLOOR PLAN
SCALE 1:50

NOTES: All detailed measurements are approximate.

NOTES: All measurements of neighbouring properties are approximate including garden levels and will be subject to Party Wall Matters.


REV.	DATE	NOTES	PROJECT ADDRESS SHEEN PARK, TW9	SCALE 1:50@A3	DRAWING NO. P- 02
			DRAWING TITLE PROPOSED FIRST FLOOR PLAN	DATE 22-11-2021	
				<p>Meters @ 1:50@ A3</p>	

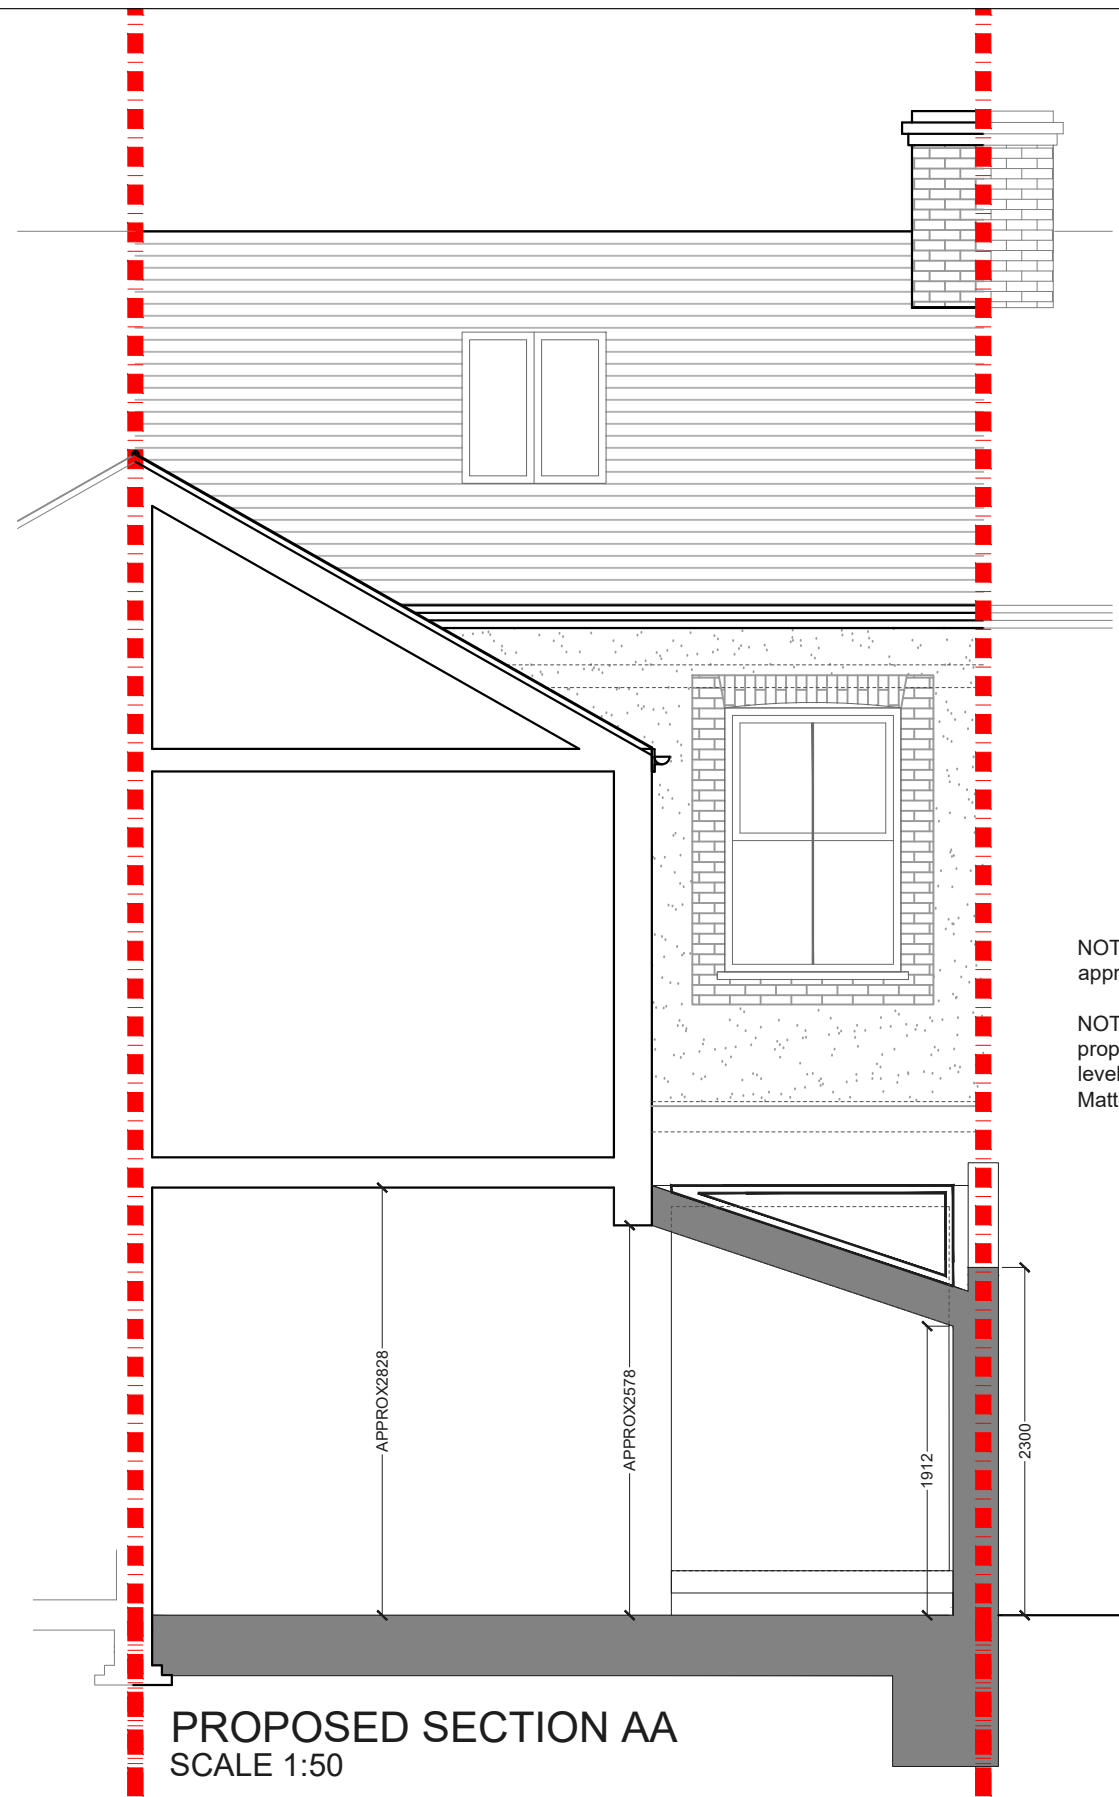

PROPOSED SECTION AA
SCALE 1:50

NOTES: All detailed measurements are approximate.

NOTES: All measurements of neighbouring properties are approximate including garden levels and will be subject to Party Wall Matters.

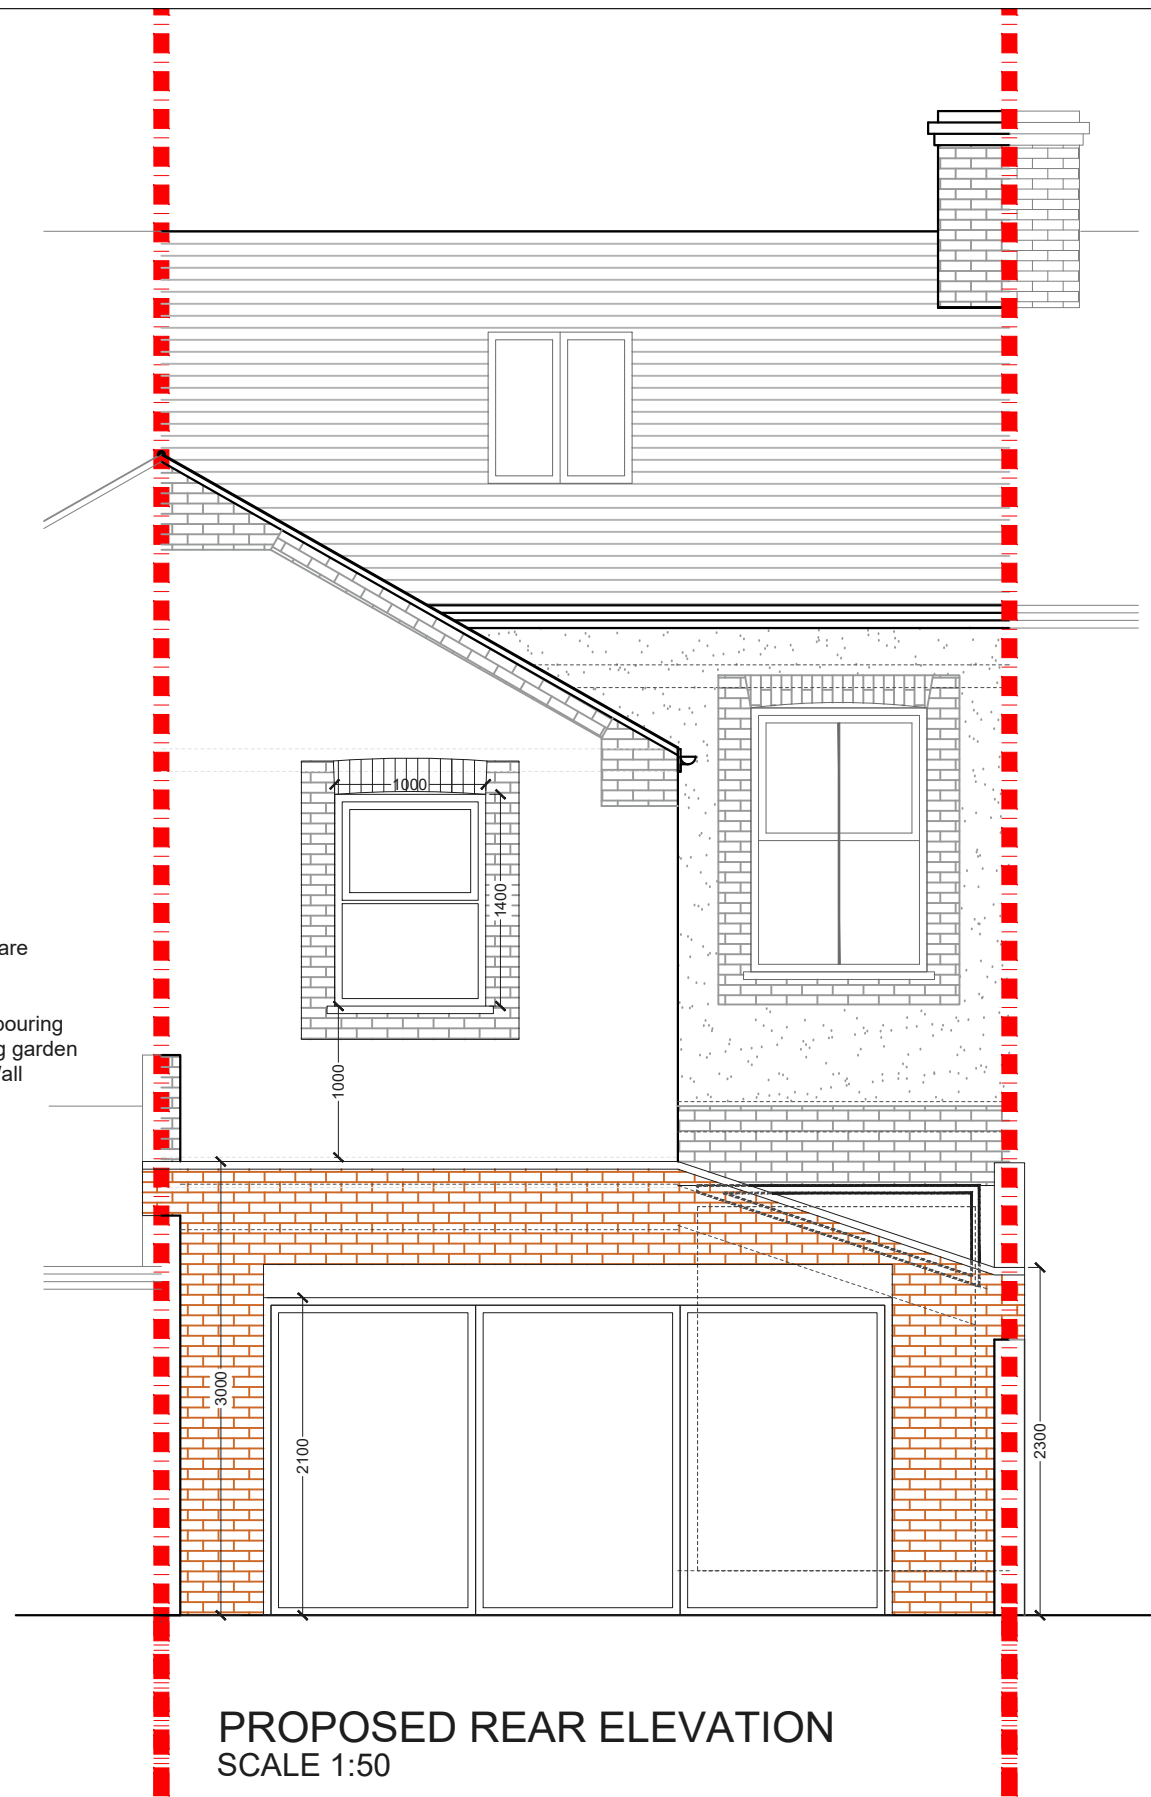

PROPOSED REAR ELEVATION
SCALE 1:50

REV.	DATE	NOTES

PROJECT ADDRESS	SHEEN PARK, TW9
DRAWING TITLE	PROPOSED REAR ELEVATION AND SECTION AA

SCALE	1:50@A3
DATE	22-11-2021
DRAWING NO.	P- 03

