


NOTES: All detailed measurements are approximate.

NOTES: All measurements of neighbouring properties are approximate including garden levels and will be subject to Party Wall Matters.

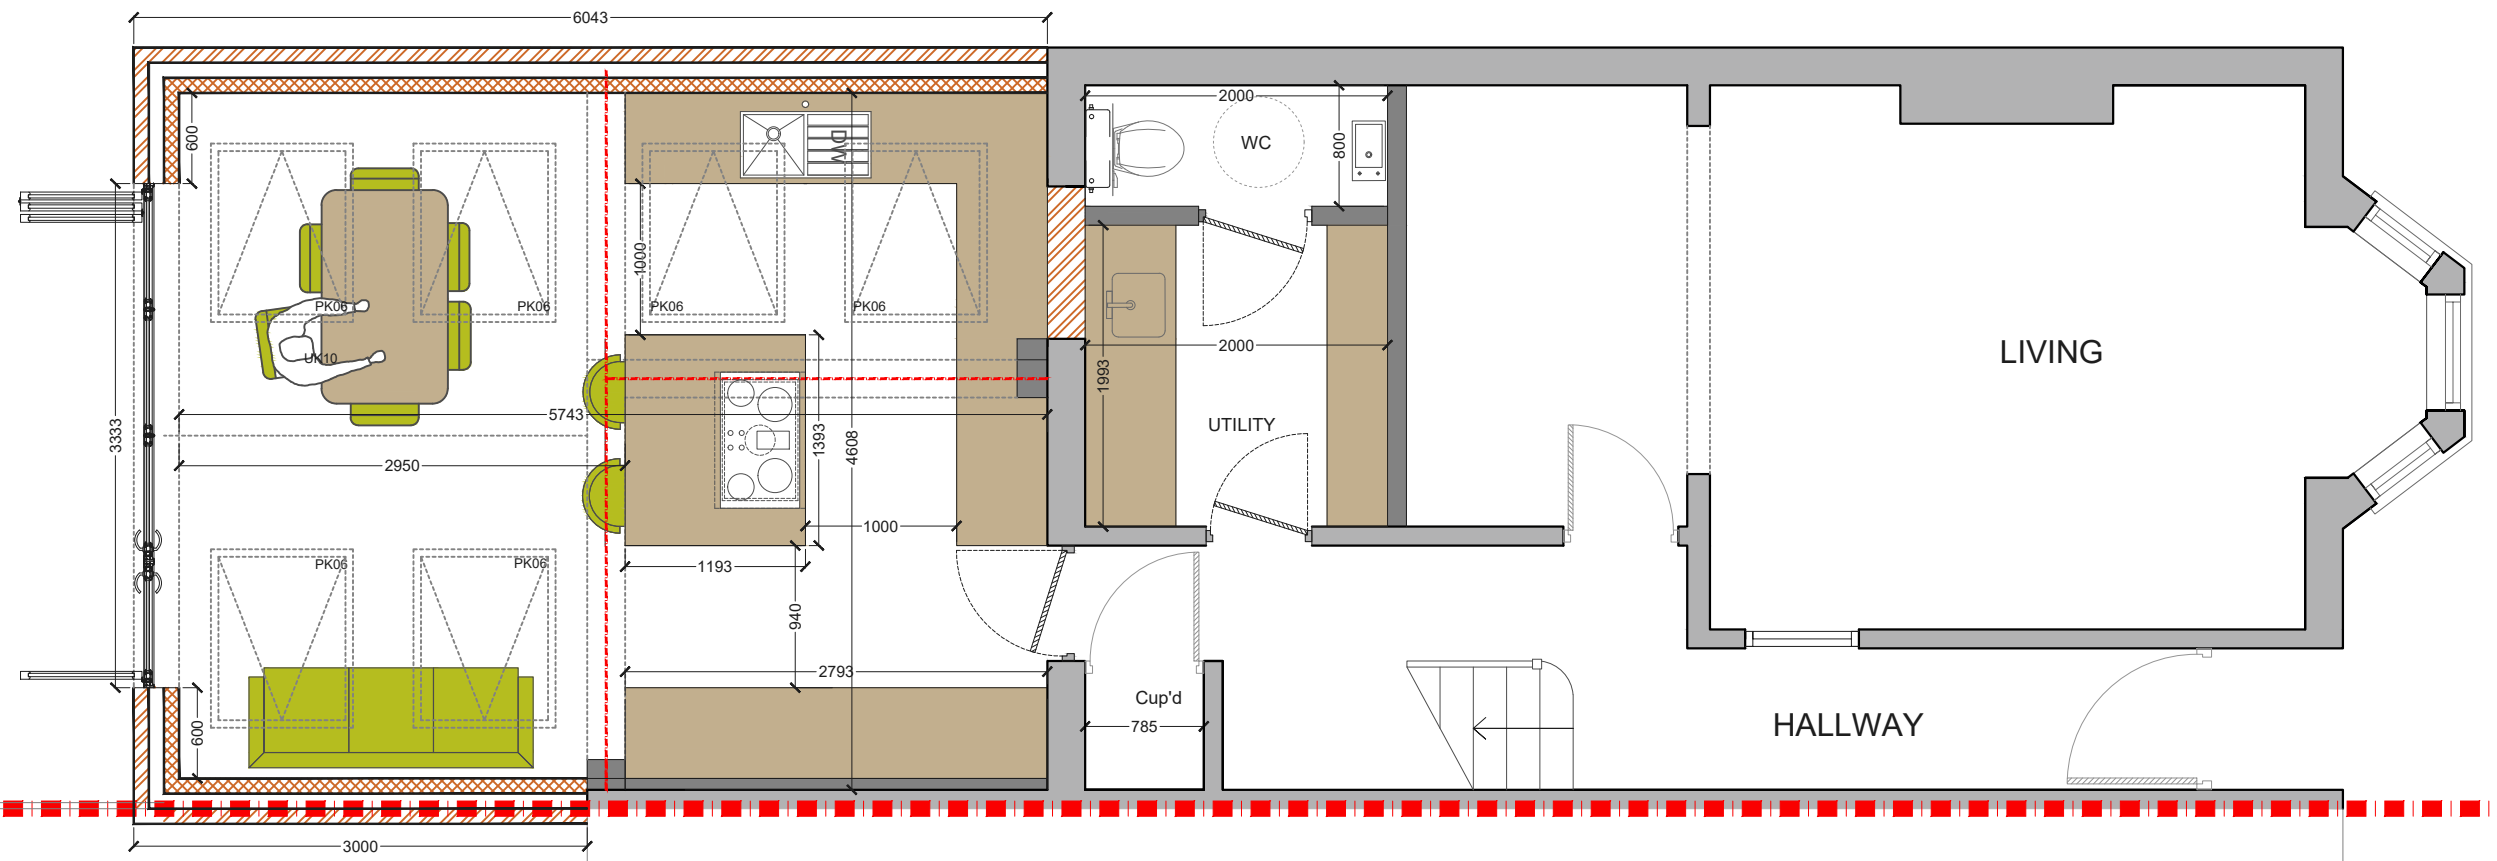

PROPOSED GROUND FLOOR PLAN
SCALE 1:50


REV.	DATE	NOTES	CLIENT	PROJECT ADDRESS	SCALE	DRAWING NO.
			HG	SOMERVILLE ROAD SE20	1:50@A3	3PD- 01
				DRAWING TITLE	DATE	
				PROPOSED GROUND FLOOR PLAN	27-01-2022	
					0 0.5 1 1.5 2 2.5 3 3.5 4 4.5 5	
					Meters @ 1:50@ A3	



PROPOSED REAR ELEVATION
SCALE 1:50


NOTES: All detailed measurements are approximate.

NOTES: All measurements of neighbouring properties are approximate including garden levels and will be subject to Party Wall Matters.

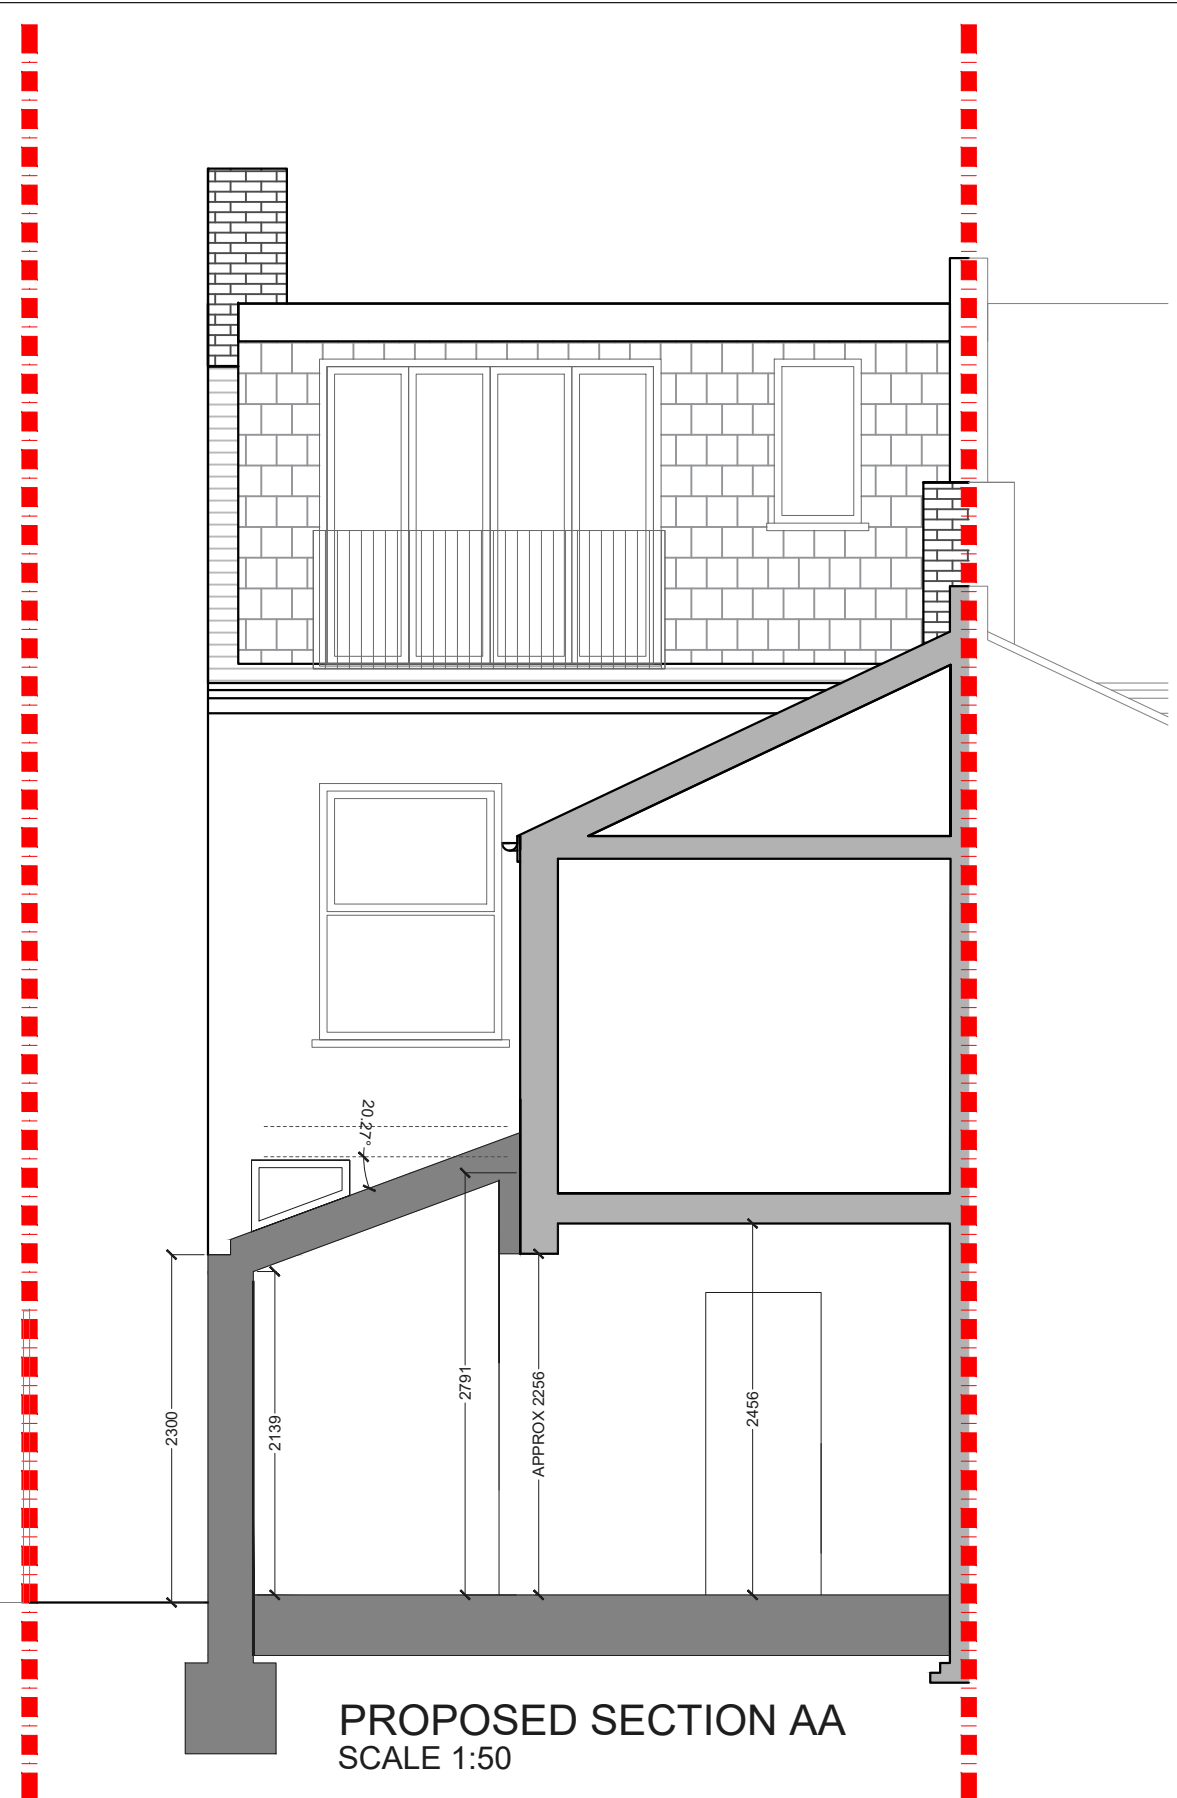

PROPOSED SECTION AA
SCALE 1:50

REV.	DATE	NOTES	CLIENT	PROJECT ADDRESS	SCALE	DRAWING NO.
			HG	SOMERVILLE ROAD SE20	1:50@A3	3PD- 02
					DATE	
					27-01-2022	
				DRAWING TITLE	<p>Meters @ 1:50@ A3</p>	
				PROPOSED REAR ELEVATION SECTION AA		

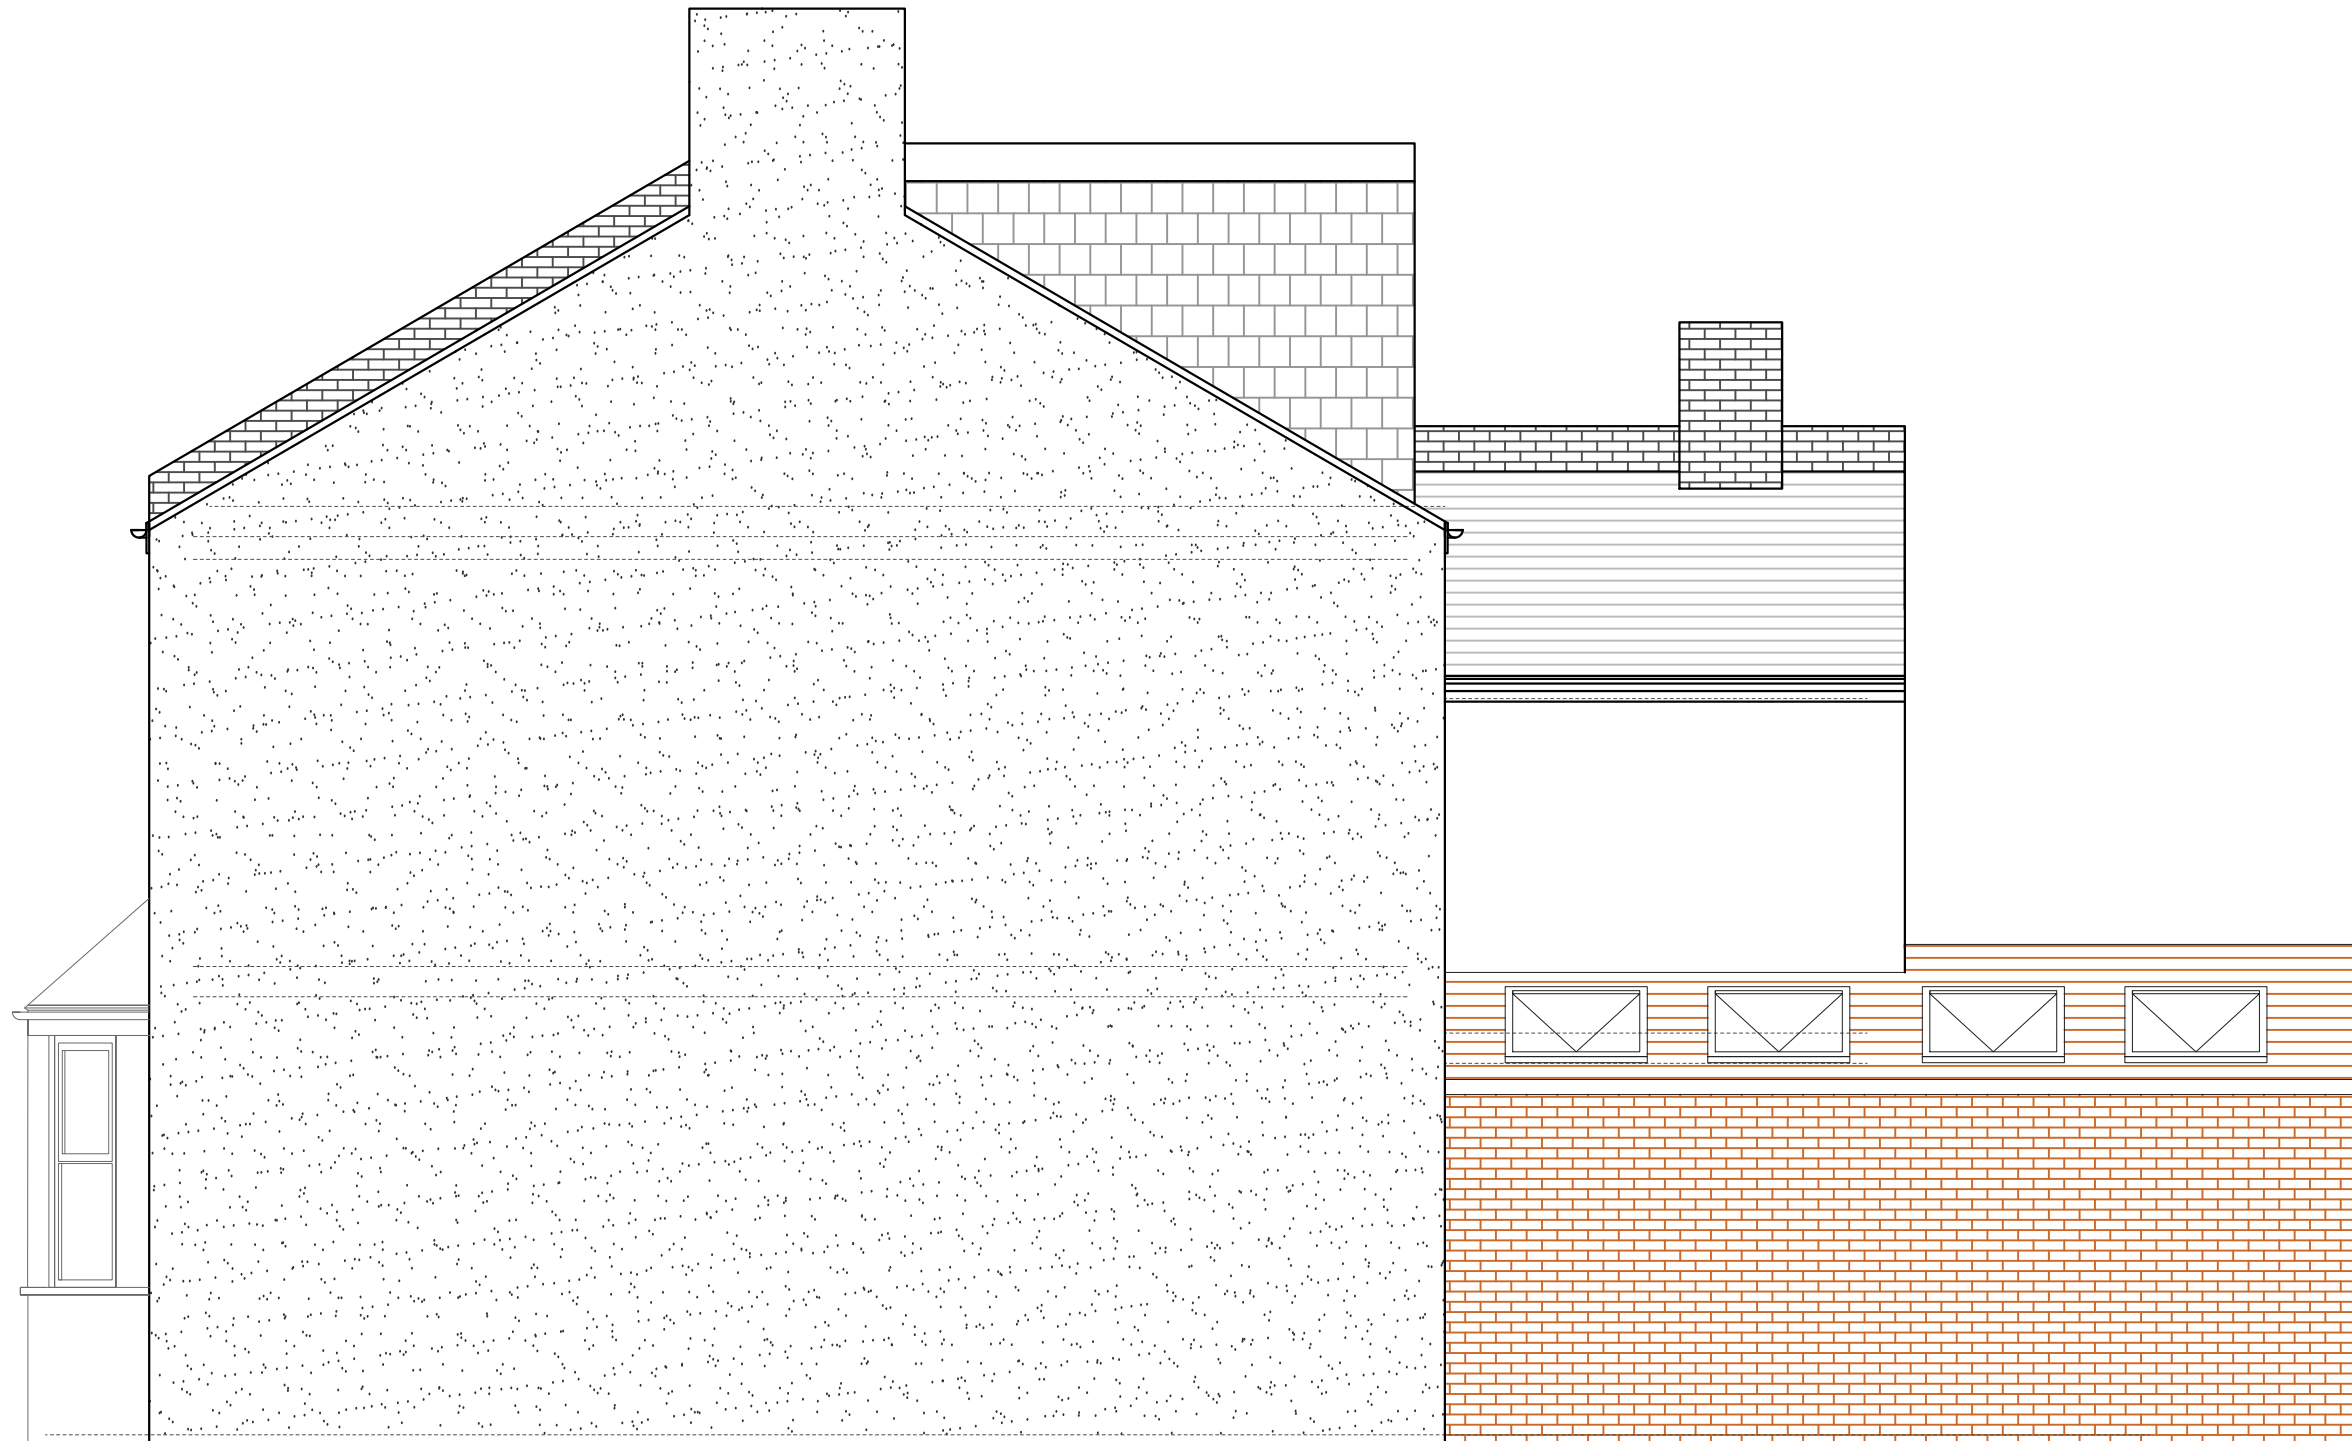

PROPOSED SIDE ELEVATION 1
SCALE 1:50

REV.	DATE	NOTES	CLIENT	PROJECT ADDRESS	SCALE	DRAWING NO.
			HG	SOMERVILLE ROAD SE20	1:50@A3	3PD- 03
					DATE	
				DRAWING TITLE	27-01-2022	
				PROPOSED SIDE ELEVATION 1	<p>Meters @ 1:50@ A3</p>	