


PROPOSED GROUND FLOOR PLAN


REV.	DATE	NOTES	CLIENT	PROJECT ADDRESS	NORTH POINT	SCALE	DRAWN	DRAWING NO.	REVISION
			IM	SW6		DATE 14-01-2020	CHECKED	P- 01	
				DRAWING TITLE PROPOSED GROUND FLOOR PLAN					

designteam

342 Clapham Road London SW9 9AJ
 Tel: 0207 242 5353
 hello@designteam.co.uk
 www.designteam.co.uk

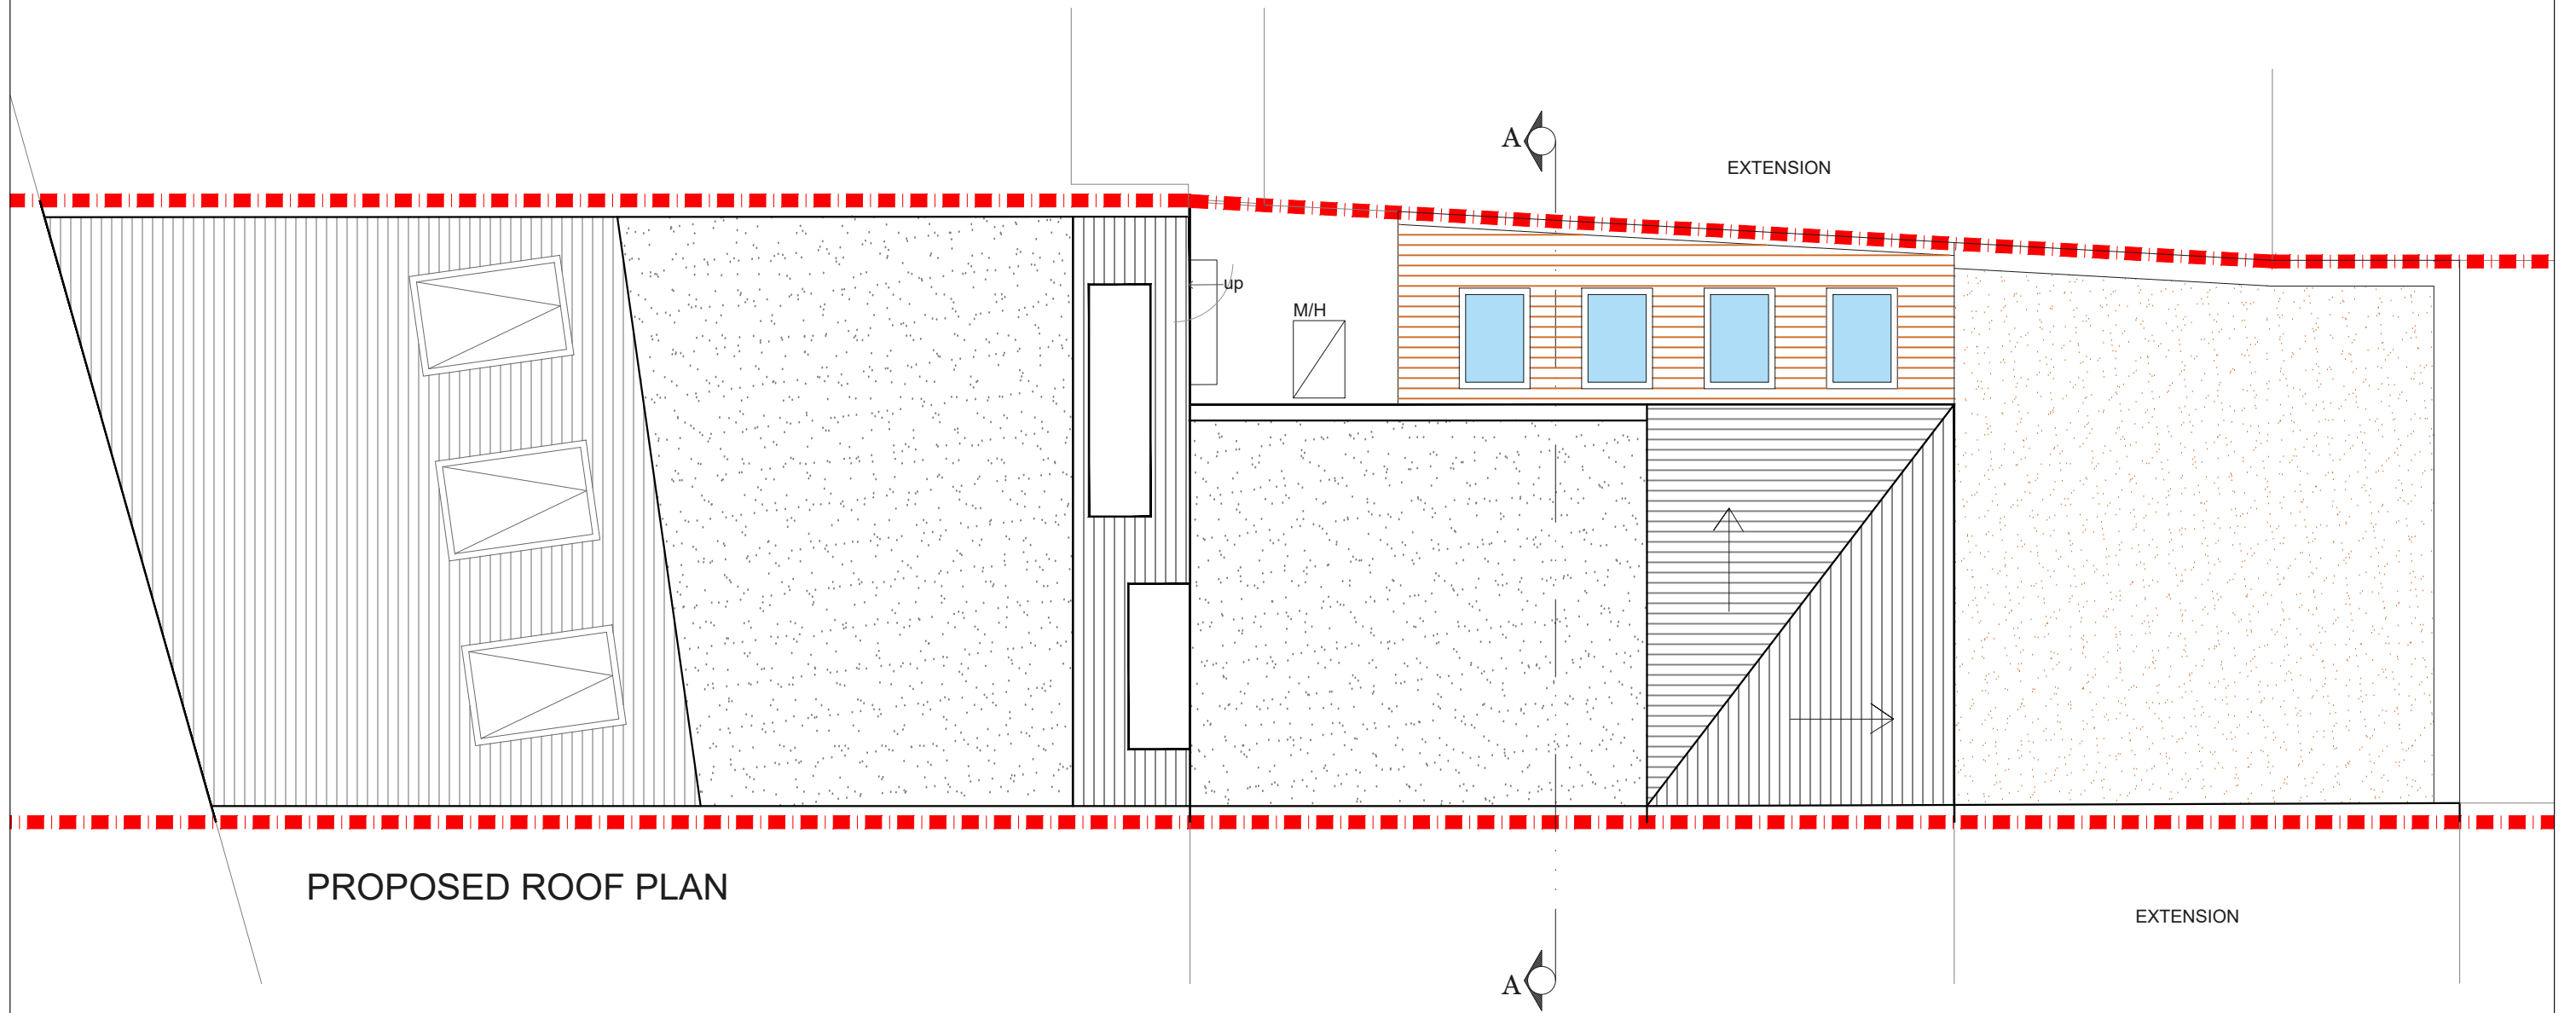


REV.	DATE	NOTES	CLIENT	PROJECT ADDRESS	NORTH POINT	SCALE	DRAWN	DRAWING NO.	REVISION
			IM	SW6				P- 02	
				DRAWING TITLE		DATE	CHECKED		
				PROPOSED ROOF PLAN		14-01-2020			
<div style="display: flex; justify-content: space-between; align-items: center;"> <div style="text-align: center;"> <p>designteam</p> <p>342 Clapham Road London SW9 9AJ</p> </div> <div style="text-align: center;"> <p>Tel: 0207 242 5353 hello@designteam.co.uk www.designteam.co.uk</p> </div> </div>									

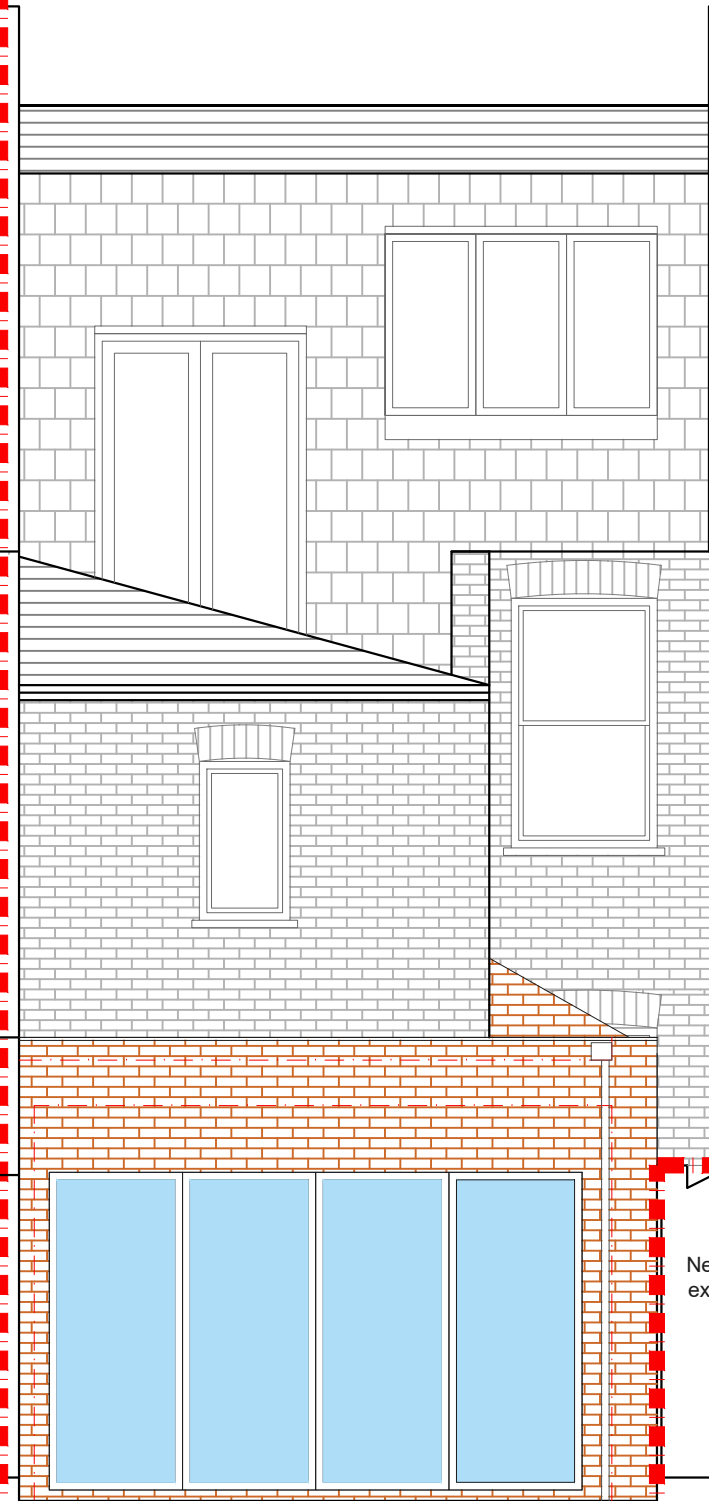

PROPSOED REAR ELEVATION

Neighbours extension

GARDEN FLOOR DROPPED

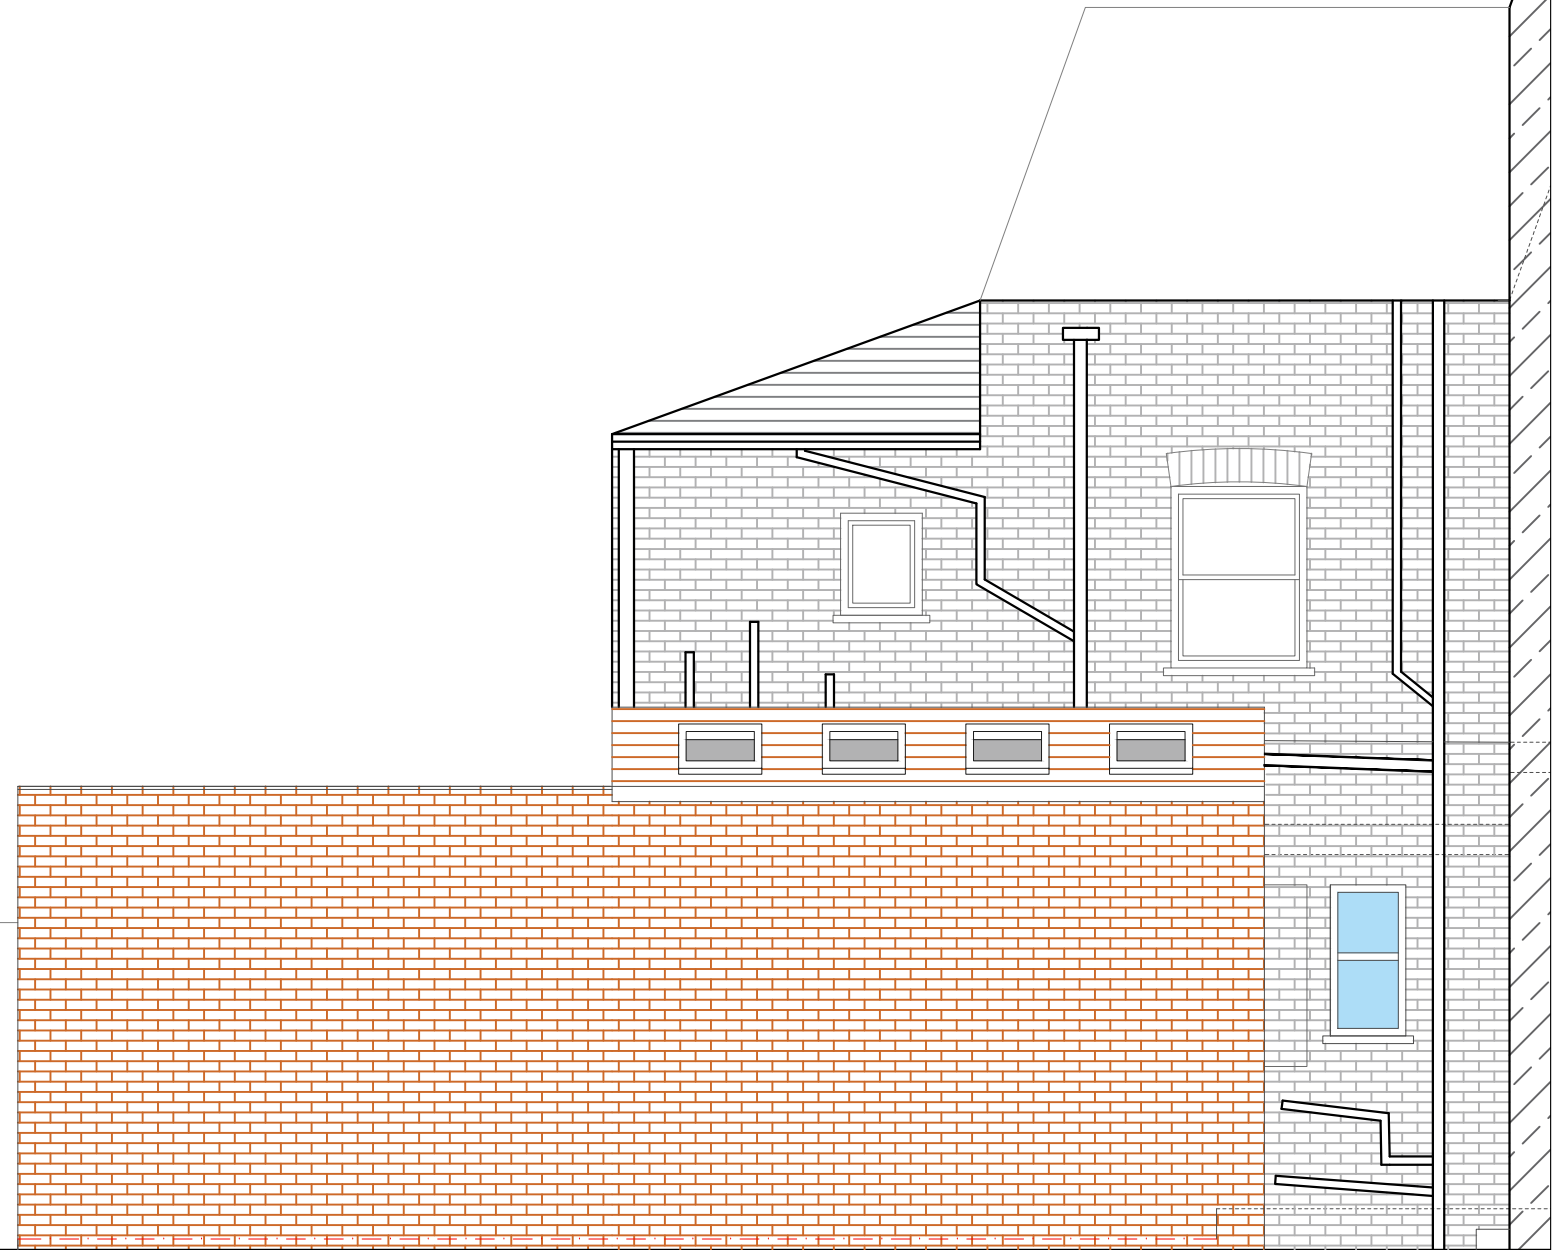

PROPOSED SIDE ELEVATION

REV.	DATE	NOTES	CLIENT	PROJECT ADDRESS	NORTH POINT	SCALE	DRAWN	DRAWING NO.	REVISION
			IM	SW6		DATE 14-01-2020	CHECKED	P- 03	
				DRAWING TITLE PROPOSED SIDE AND REAR ELEVATION					
						designteam 342 Clapham Road London SW9 9AJ Tel: 0207 242 5353 hello@designteam.co.uk www.designteam.co.uk			