


REV.	DATE	NOTES	CLIENT	PROJECT ADDRESS	NORTH POINT	SCALE	DRAWN	DRAWING NO.	REVISION
			IK	SE18		DATE 21-01-2020	CHECKED	P-01	
				DRAWING TITLE PROPOSED GROUND FLOOR PLAN					


designteam
 342 Clapham Road London SW9 9AJ
 Tel: 0207 242 5353
 hello@designteam.co.uk
 www.designteam.co.uk

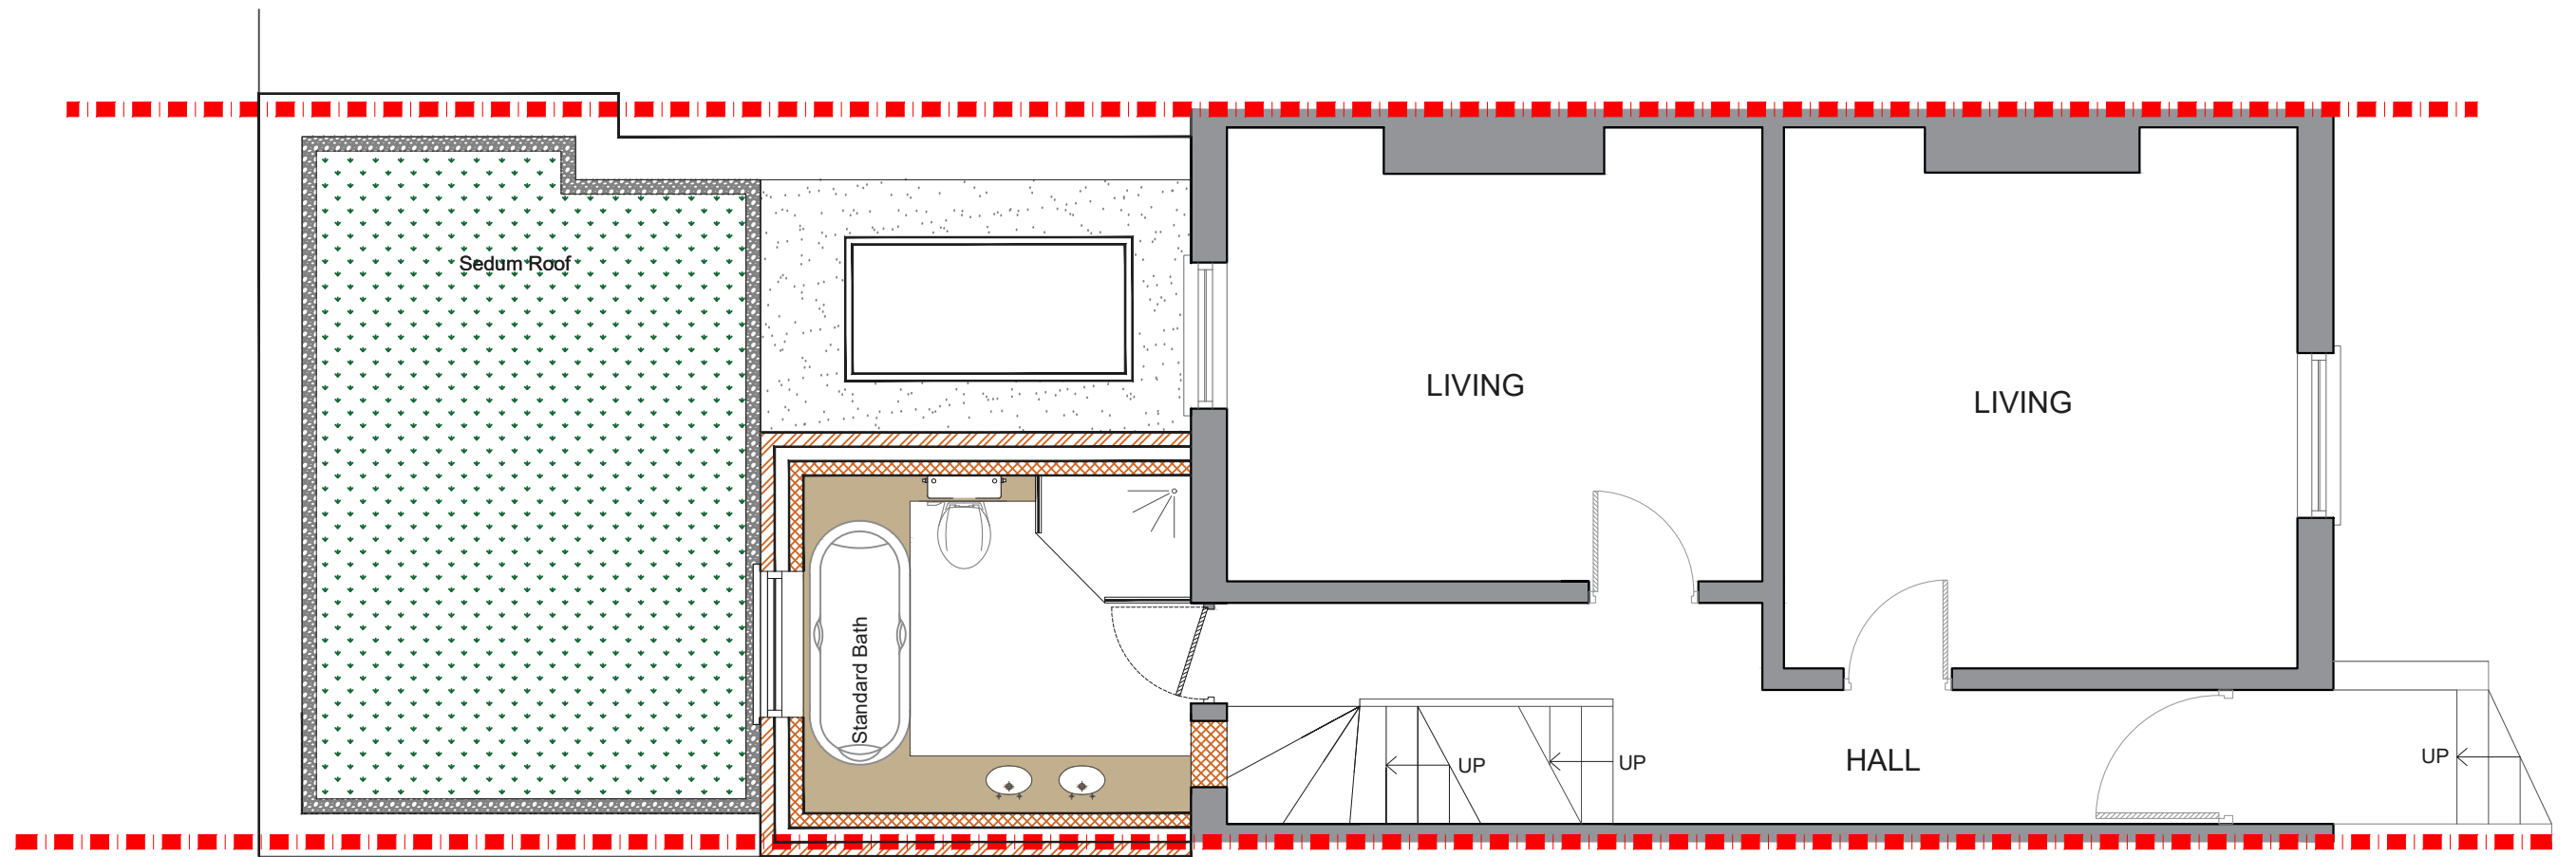

PROPOSED FIRST FLOOR PLAN

REV.	DATE	NOTES	CLIENT	PROJECT ADDRESS	NORTH POINT	SCALE	DRAWN	DRAWING NO.	REVISION
			IK	SE18		DATE 21-01-2020	CHECKED	P- 02	
				DRAWING TITLE PROPOSED FIRST FLOOR PLAN					

designteam
 342 Clapham Road London SW9 9AJ
 Tel: 0207 242 5353
 hello@designteam.co.uk
 www.designteam.co.uk


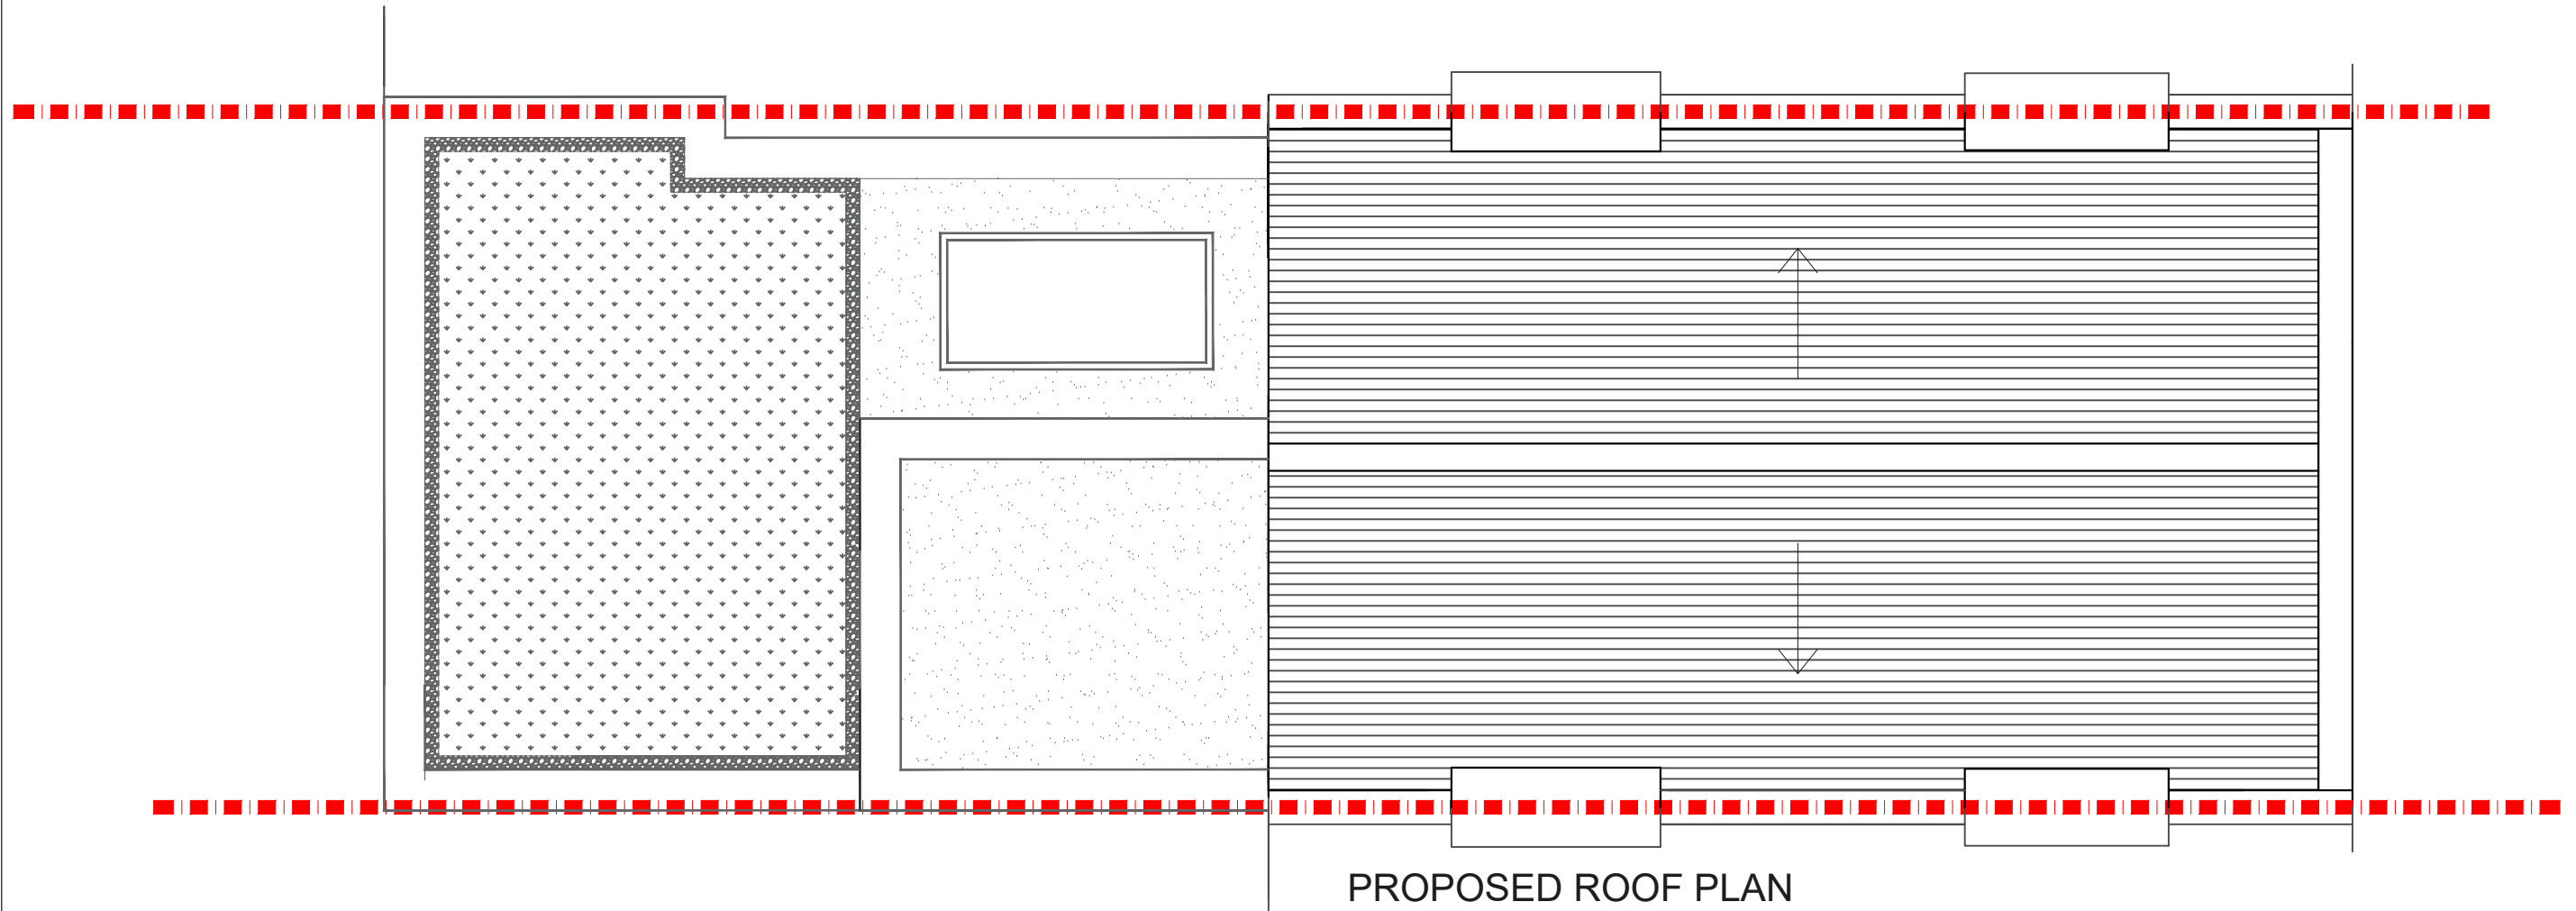


PROPOSED ROOF PLAN

REV.	DATE	NOTES	CLIENT	PROJECT ADDRESS	NORTH POINT	SCALE	DRAWN	DRAWING NO.	REVISION
			IK	SE18				P- 03	
						DATE 21-01-2020	CHECKED		
				DRAWING TITLE PROPOSED ROOF PLAN					

designteam

342 Clapham Road London SW9 9AJ
 Tel: 0207 242 5353
 hello@designteam.co.uk
 www.designteam.co.uk

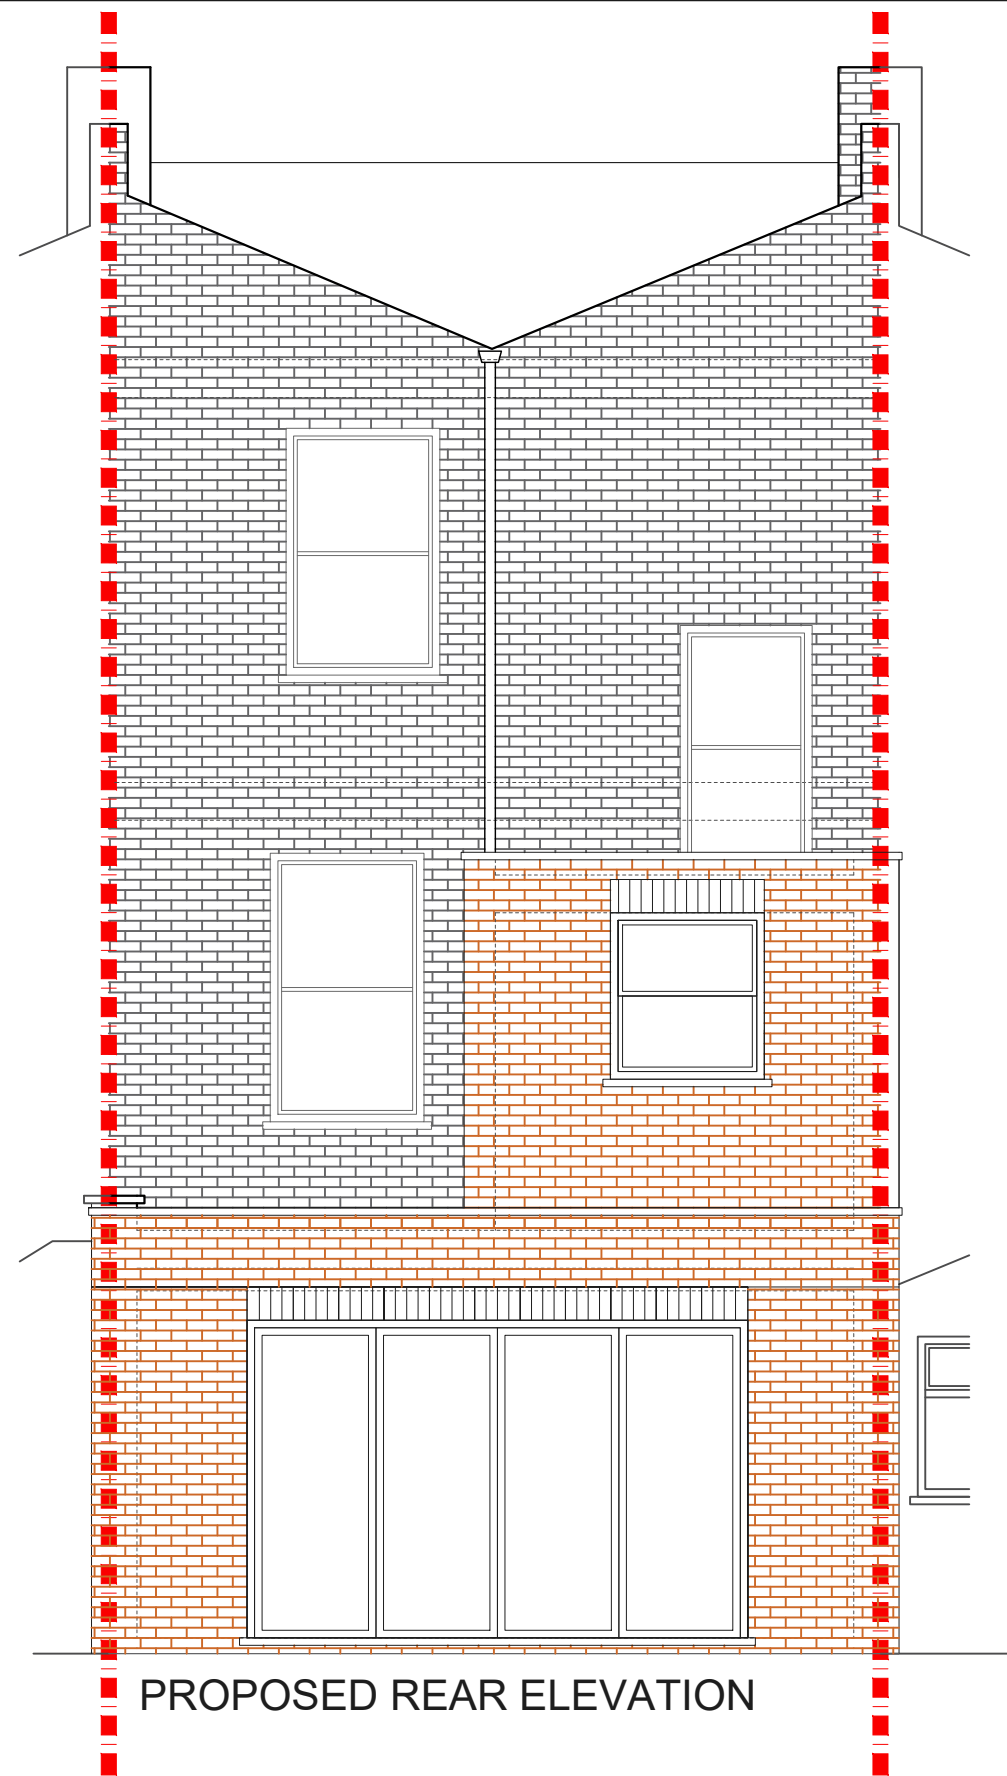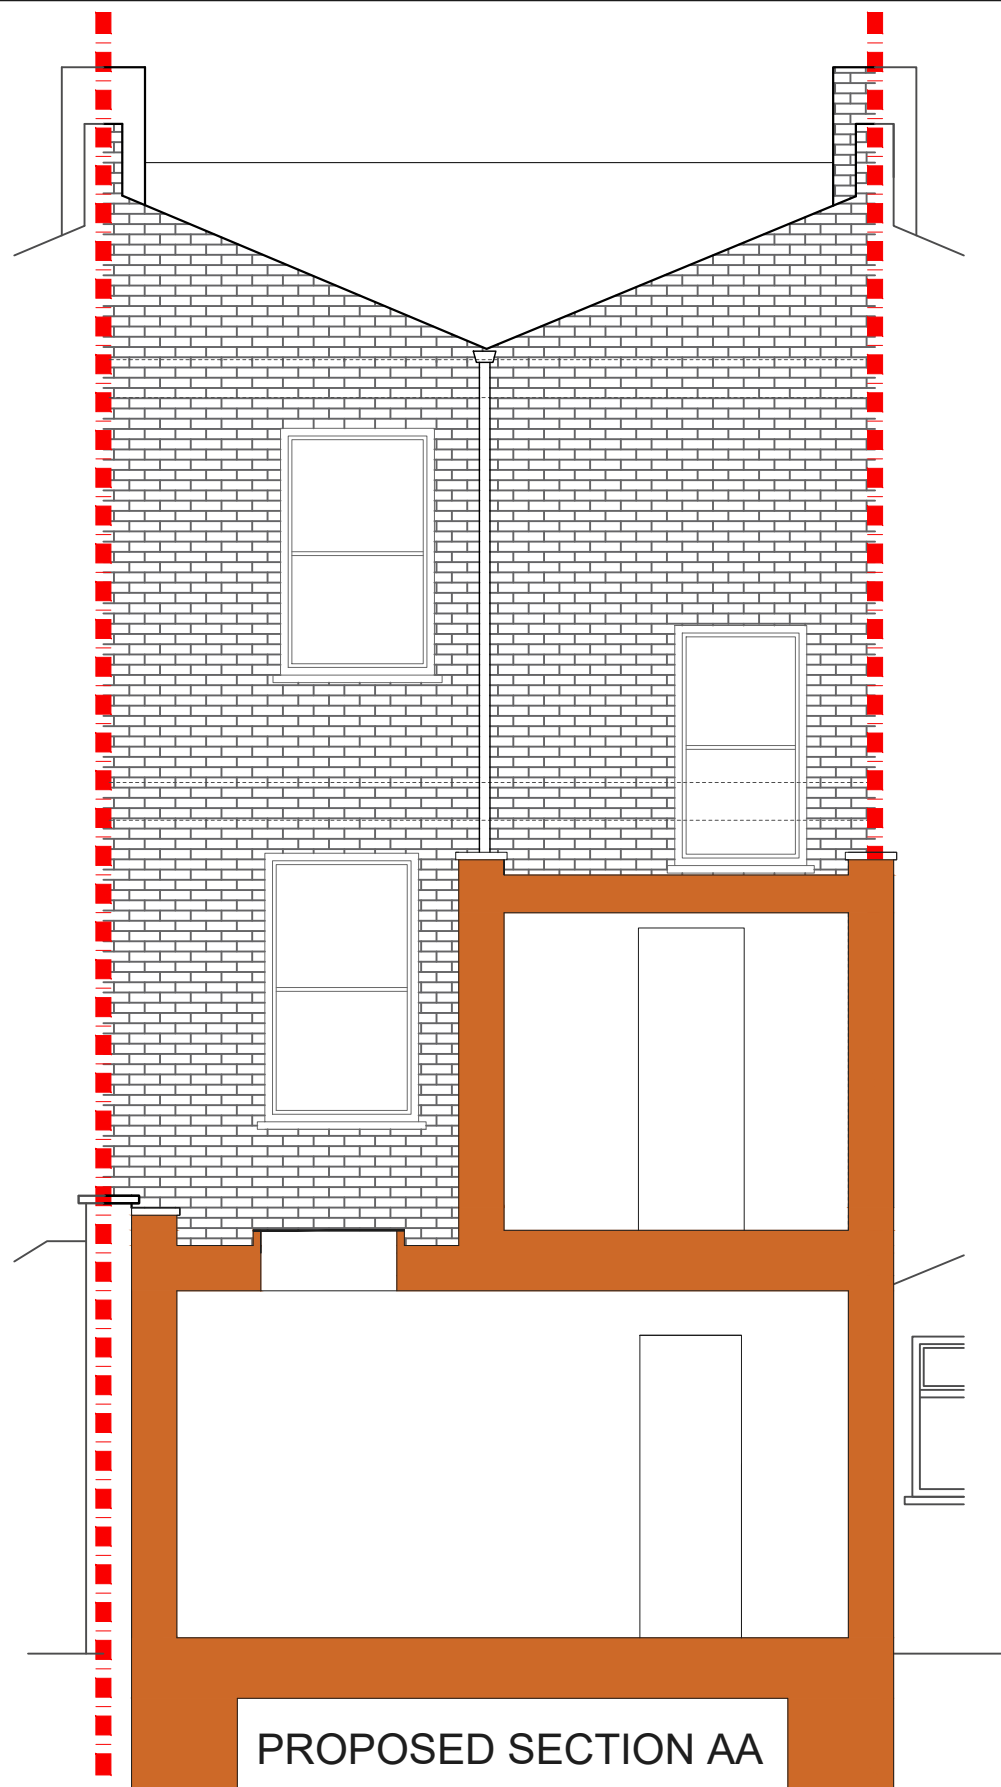

REV.	DATE	NOTES	CLIENT	PROJECT ADDRESS	NORTH POINT	SCALE	DRAWN	DRAWING NO.	REVISION
			IK	SE18		DATE 21-01-2020	CHECKED	P- 04	
				DRAWING TITLE PROPOSED SECTION AA AND REAR ELEVATION					
						designteam 342 Clapham Road London SW9 9AJ Tel: 0207 242 5353 hello@designteam.co.uk www.designteam.co.uk			