


PROPOSED LOFT PLAN
SCALE 1:50

NOTES: All detailed measurements are approximate.

NOTES: All measurements of neighbouring properties are approximate including garden levels and will be subject to Party Wall Matters.

| REV. | DATE | NOTES | CLIENT | PROJECT ADDRESS | SCALE | DRAWING NO. |
|------|------|-------|--------|---------------------------|------------|---|
| | | | RF | SHAKESPEARE ROAD, SE24 | 1:50@A3 | P- 1 |
| | | | | DRAWING TITLE | DATE | |
| | | | | PROPOSED LOFT PLAN | 18-01-2021 | |
| | | | | <p>Meters @ 1:50@ A3</p> | | |
| | | | | | | <p>designteam</p> <p>342 Clapham Road London SW9 9AJ Tel: 0207 242 5353 hello@designteam.co.uk www.designteam.co.uk</p> |

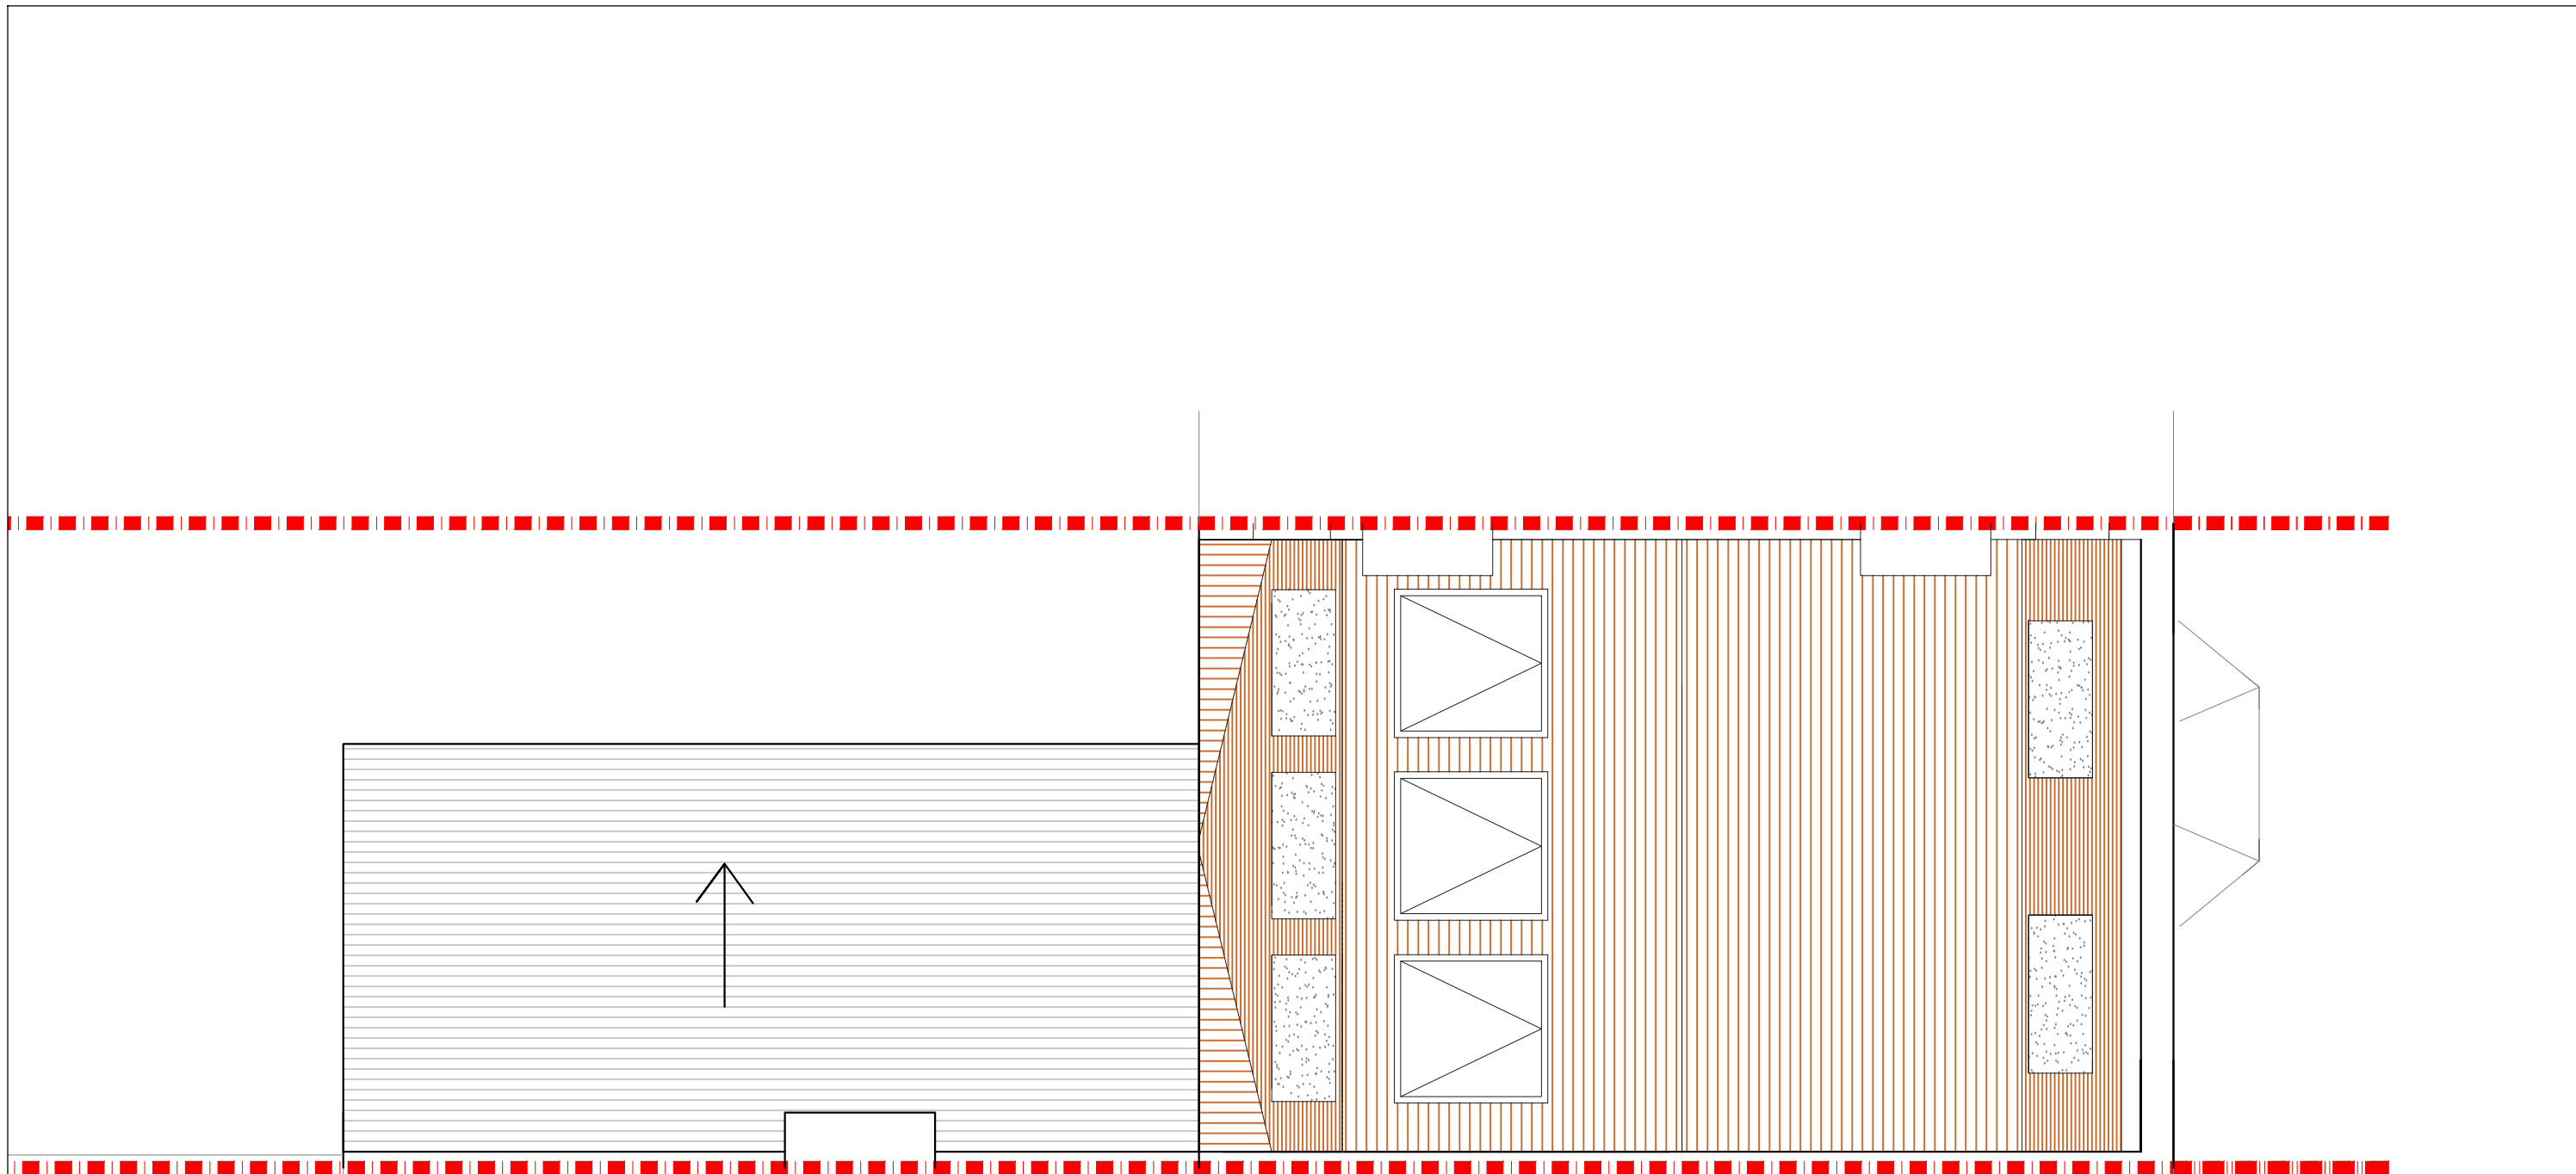


PROPOSED ROOF PLAN
SCALE 1:50

NOTES: All detailed measurements are approximate.

NOTES: All measurements of neighbouring properties are approximate including garden levels and will be subject to Party Wall Matters.

| REV. | DATE | NOTES | CLIENT | PROJECT ADDRESS | SCALE | DRAWING NO. |
|------|------|-------|--------|---------------------------|--------------------------|---|
| | | | RF | SHAKESPEARE ROAD, SE24 | 1:50@A3 | P- 2 |
| | | | | DRAWING TITLE | DATE | |
| | | | | PROPOSED ROOF PLAN | 18-01-2021 | |
| | | | | | <p>Meters @ 1:50@ A3</p> | |
| | | | | | | <p>342 Clapham Road London SW9 9AJ</p> <p>Tel: 0207 242 5353 hello@designteam.co.uk www.designteam.co.uk</p> |

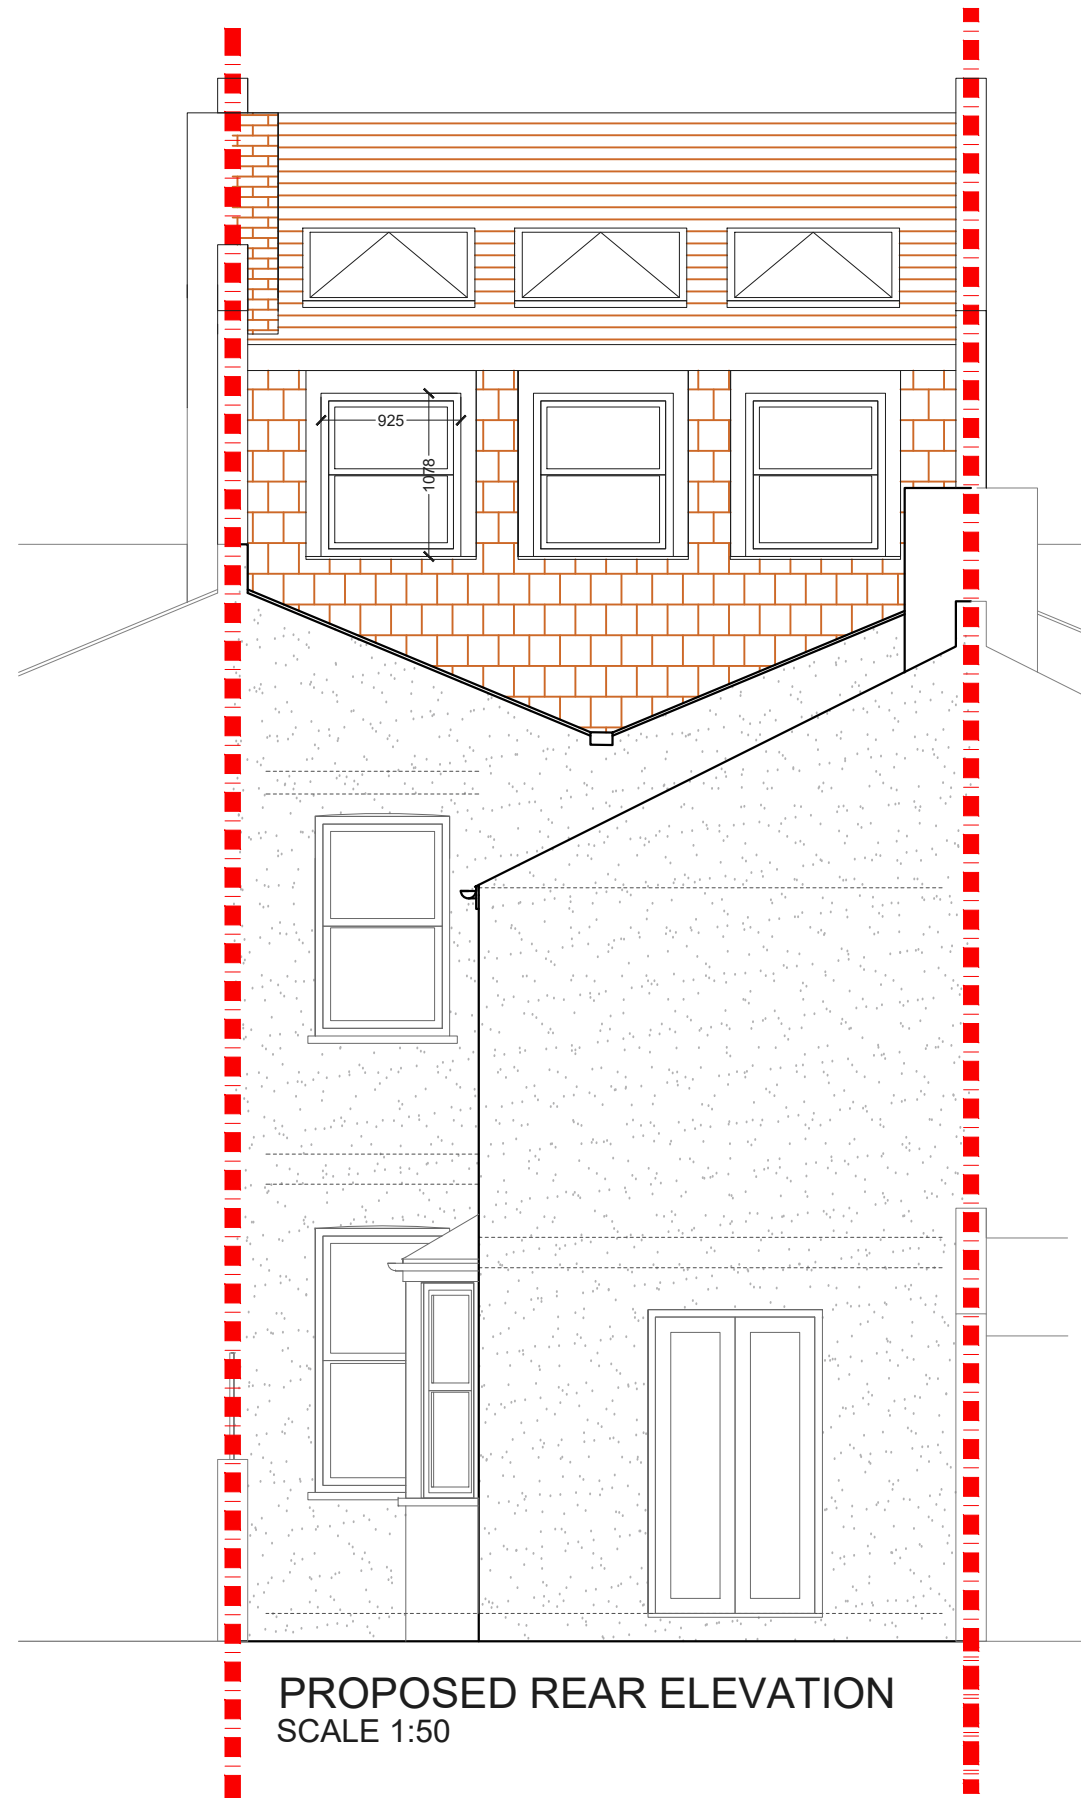

PROPOSED REAR ELEVATION
SCALE 1:50

NOTES: All detailed measurements are approximate.
NOTES: All measurements of neighbouring properties are approximate including garden levels and will be subject to Party Wall Matters.

| REV. | DATE | NOTES | CLIENT | PROJECT ADDRESS | SCALE | DRAWING NO. |
|------|------|-------|--------|----------------------------|--------------------------|-------------|
| | | | RF | SHAKESPEARE ROAD, SE24 | 1:50@A3 | P- 3 |
| | | | | DRAWING TITLE | DATE | |
| | | | | PROPOSED REAR ELEVATION | 18-01-2021 | |
| | | | | | <p>Meters @ 1:50@ A3</p> | |

designteam
342 Clapham Road
London
SW9 9AJ
Tel: 0207 242 5353
hello@designteam.co.uk
www.designteam.co.uk