


PROPOSED GROUND FLOOR PLAN
SCALE 1:100

NOTES: All detailed measurements are approximate.
NOTES: All measurements of neighbouring properties are approximate including garden levels and will be subject to Party Wall Matters.

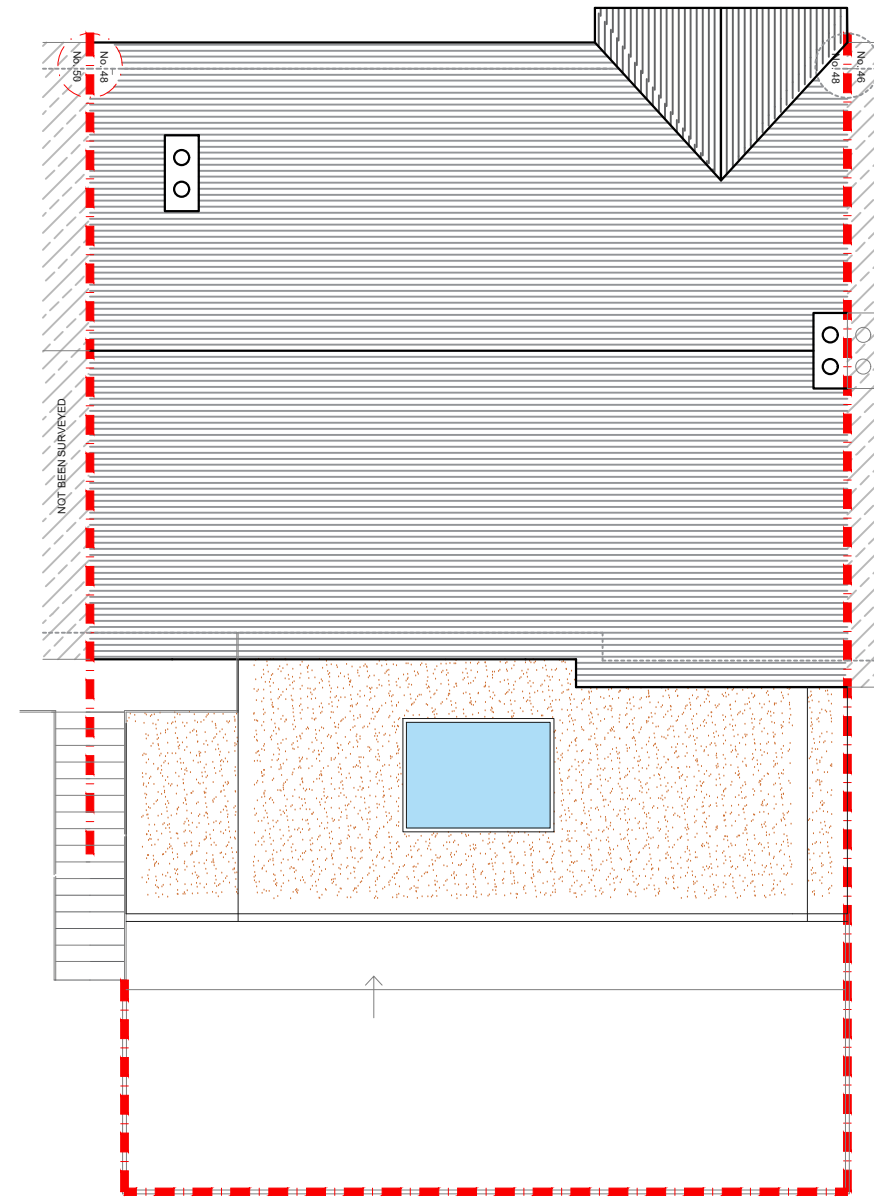


PROPOSED ROOF PLAN
SCALE 1:100

NOTES: All detailed measurements are approximate.
NOTES: All measurements of neighbouring properties are approximate including garden levels and will be subject to Party Wall Matters.

REV.	DATE	NOTES	CLIENT	PROJECT ADDRESS	SCALE	DRAWING NO.
			FC	TILEHURST ROAD, LONDON, SW18	1:100@A3	P- 1
				DRAWING TITLE	DATE	
				PROPOSED PLANS	16-06-2021	
					<p>Meters @ 1:100@ A3</p>	



PROPOSED REAR ELEVATION
SCALE 1:100

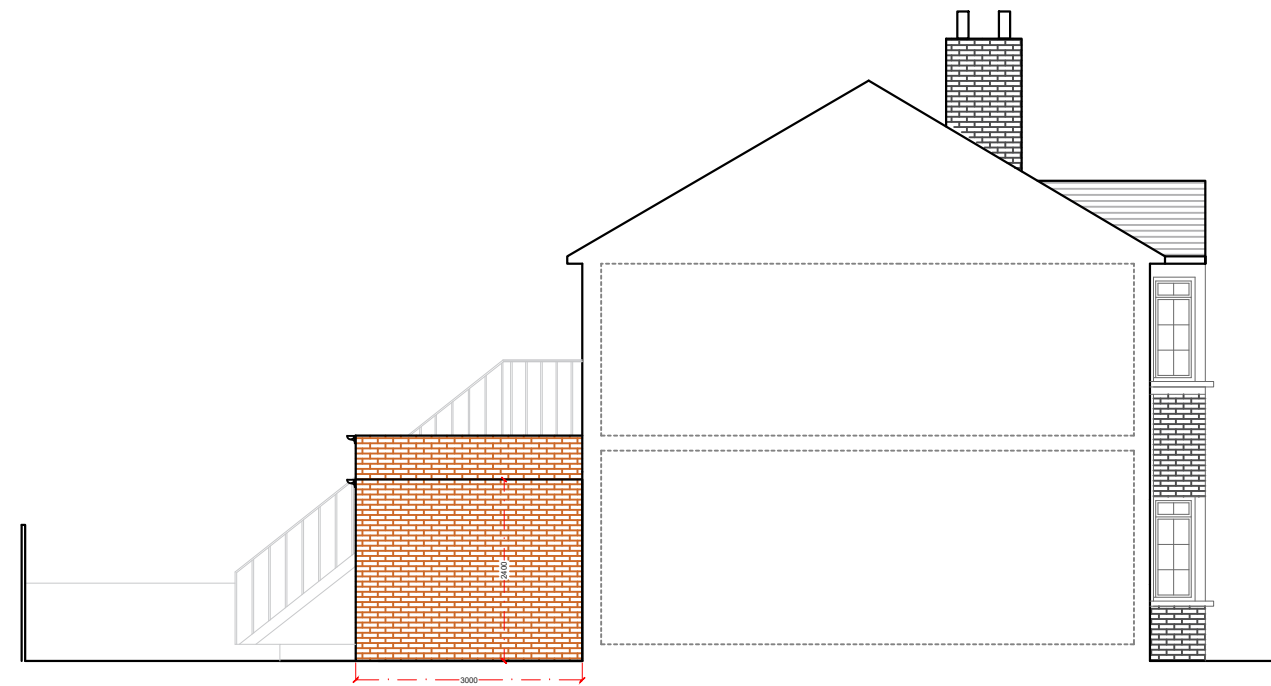

PROPOSED SIDE ELEVATION
SCALE 1:100

REV.	DATE	NOTES	CLIENT	PROJECT ADDRESS	SCALE	DRAWING NO.
			FC	TILEHURST ROAD, LONDON, SW18	1:100@A3	P-2
				DRAWING TITLE	DATE	
				PROPOSED ELEVATIONS	16-06-2021	
					0 1 2 3 4 5 6 7 8 9 10	
					Meters @ 1:100@ A3	