



PROPOSED GROUND FLOOR PLAN  
SCALE 1:50

 

			CLIENT	PROJECT	SCALE	DRAWING NO.	REV.	
			RB	IDMISTON ROAD SE27	1:50@A3	01		
				DRAWING TITLE	DATE	DRAWN	CHECKED	
				PROPOSED GROUND FLOOR PLAN	09-11-16	DA	SD	
REV	DATE	NOTES	<small>DRAWINGS TO BE READ IN CONJUNCTION WITH RELEVANT DRAWING AND SPECS. FIGURED DIMENSIONS ONLY. DIMENSIONS SHOULD NOT BE RELIED UPON FOR THE PURPOSES OF ORDERING MATERIAL OR PLACING SUB-CONTRACTOR ORDERS, OR THE PLACEMENT OF ORDERS WITH THIRD PARTIES. THIRD PARTY SUPPLIERS TO TAKE THEIR OWN SITE MEASUREMENTS. IN THE EVENT THAT A CONTRACTOR OTHER THAN BUILD TEAM HOLBORN LIMITED IS APPOINTED TO EXECUTE THE WORKS, BUILD TEAM HOLBORN LIMITED ACCEPTS NO LIABILITY WHATSOEVER FOR THE SPECIFICATIONS, CALCULATION OR OTHER STRUCTURAL OR NON-STRUCTURAL INFORMATION AS IT SO EXISTS PERTAINING TO THE PROPOSED WORKS CONTAIN HEREWITH.</small>					
						<p>Meters @ 1:50@ A3</p>		
						<p>the kitchen extension company</p> <p>342 Clapham Road London SW9 9AJ Tel: 0207 242 5353 hello@designteam.co.uk www.designteam.co.uk</p>		

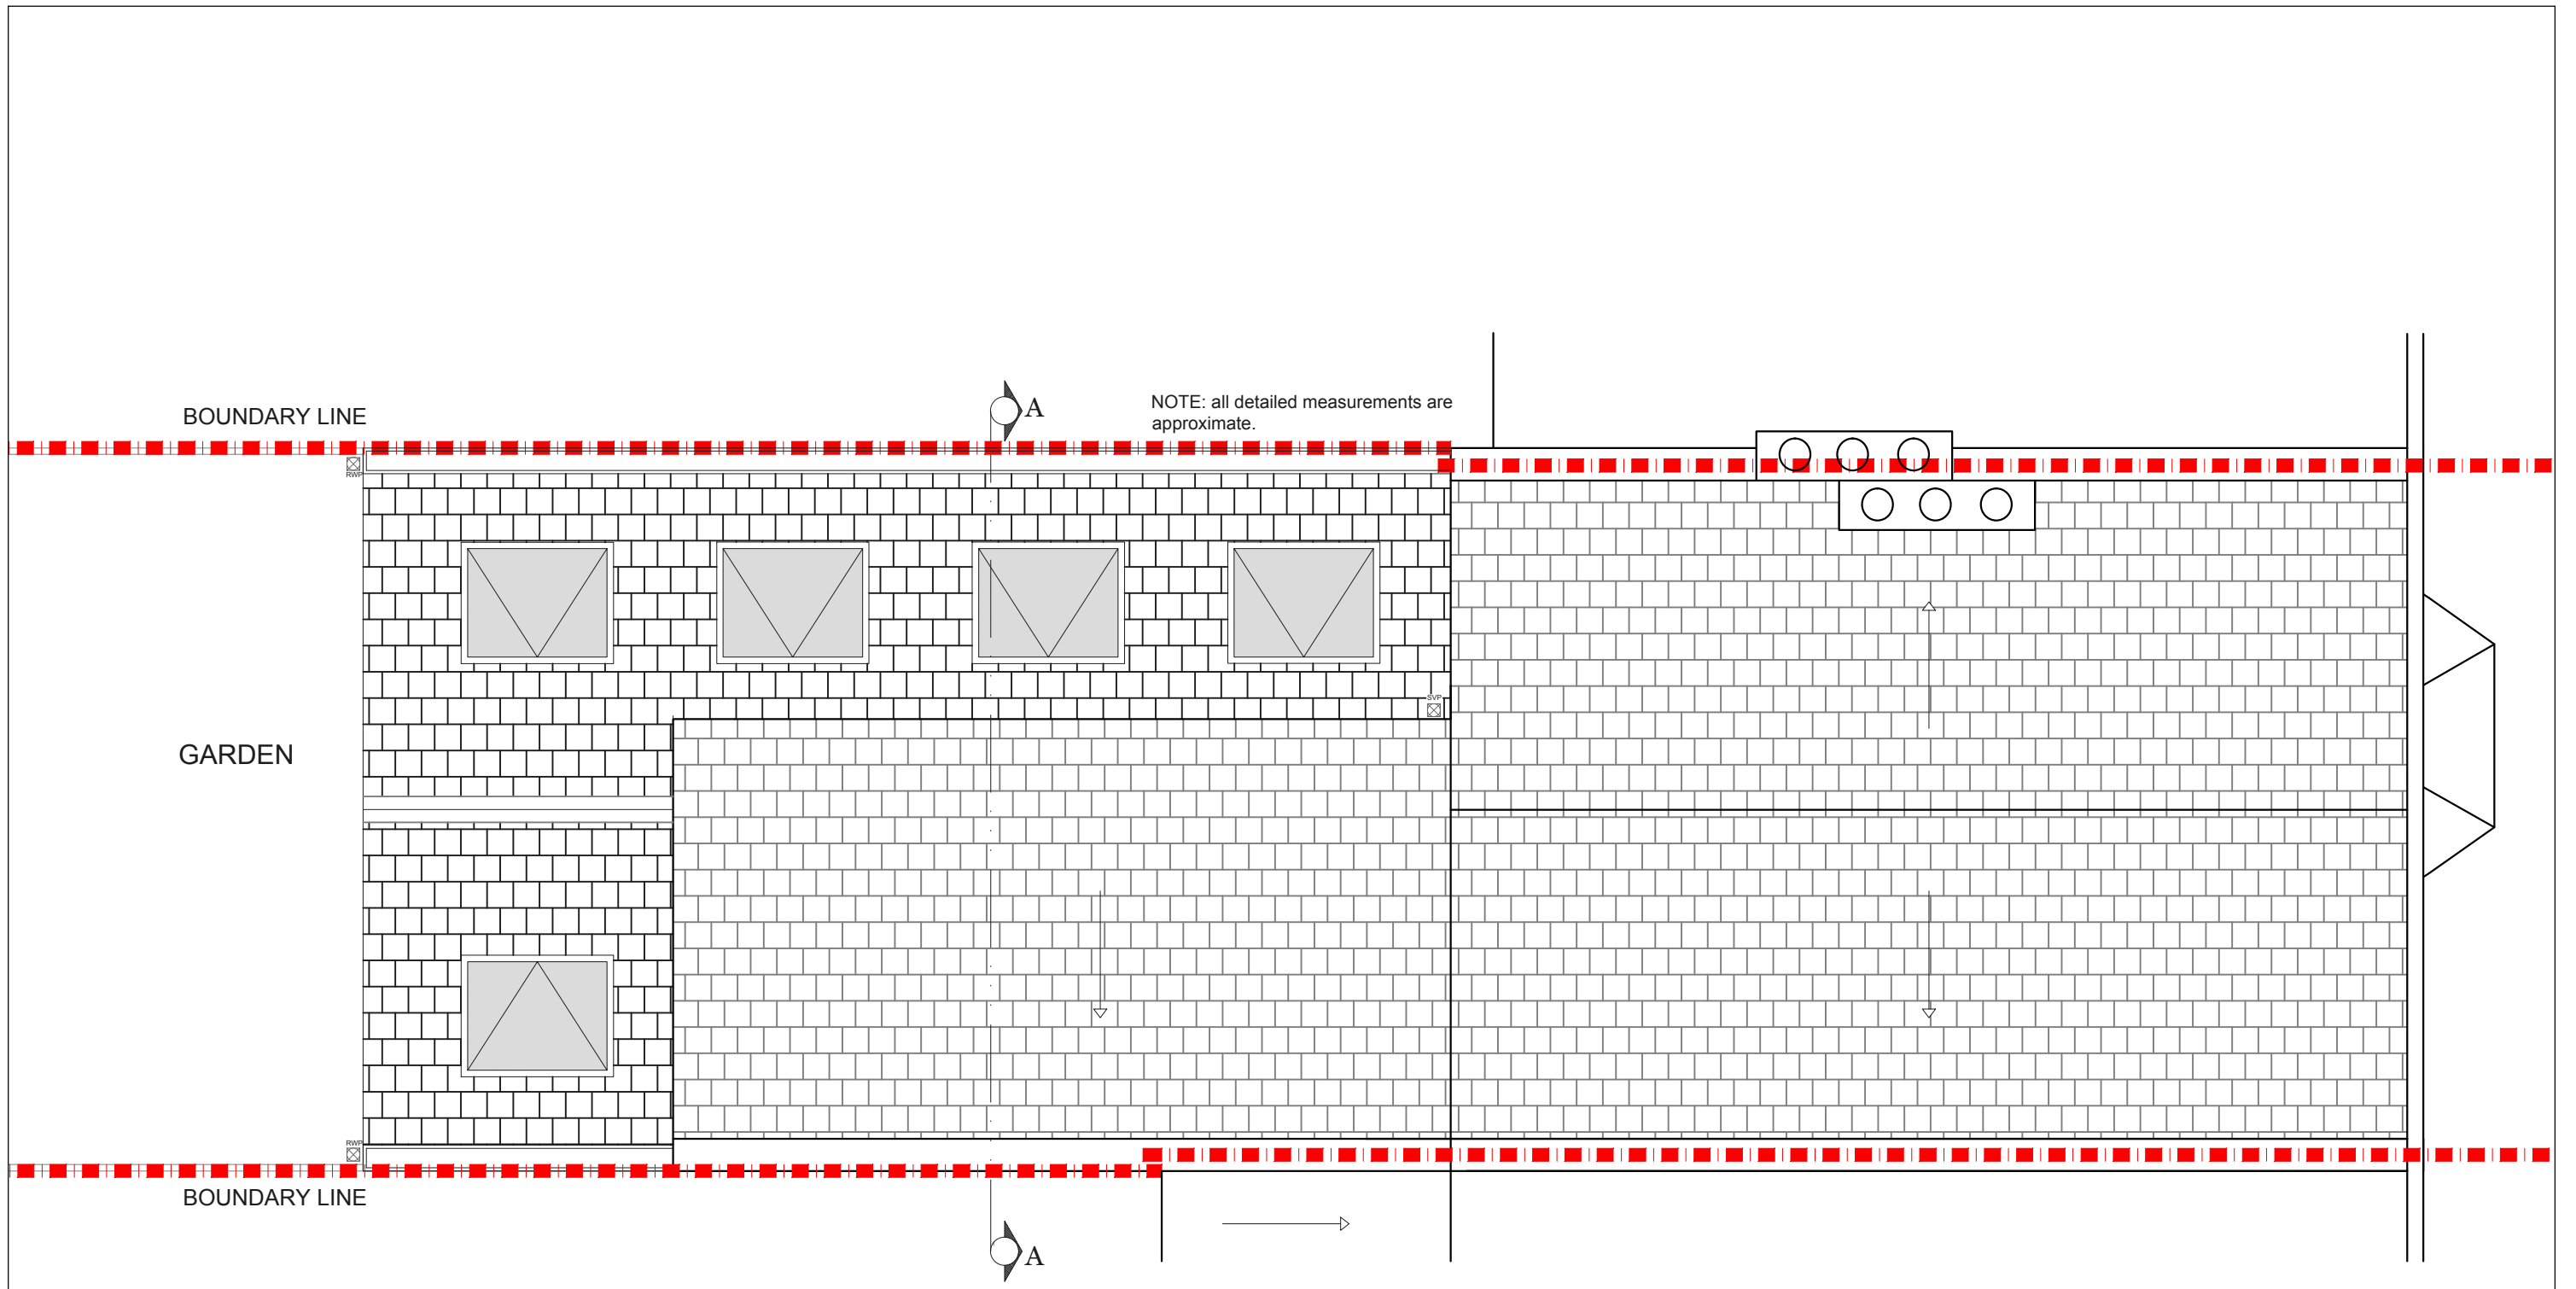

**PROPOSED ROOF PLAN**  
SCALE 1:50



REV	DATE	NOTES





CLIENT	<b>RB</b>
<small>DRAWINGS TO BE READ IN CONJUNCTION WITH RELEVANT DRAWING AND SPECS. FIGURED DIMENSIONS ONLY. DIMENSIONS SHOULD NOT BE RELIED UPON FOR THE PURPOSES OF ORDERING MATERIAL OR PLACING SUB-CONTRACT ORDERS, OR THE PLACEMENT OF ORDERS WITH THIRD PARTIES. THIRD PARTY SUPPLIERS TO TAKE THEIR OWN SITE MEASUREMENTS. IN THE EVENT THAT A CONTRACTOR OTHER THAN BUILD TEAM HOLBORN LIMITED IS APPOINTED TO EXECUTE THE WORKS, BUILD TEAM HOLBORN LIMITED ACCEPTS NO LIABILITY WHATSOEVER FOR THE SPECIFICATIONS, CALCULATION OR OTHER STRUCTURAL OR NON-STRUCTURAL INFORMATION AS IT SO EXISTS PERTAINING TO THE PROPOSED WORKS CONTAIN HEREWITH.</small>	

PROJECT	<b>IDMISTON ROAD SE27</b>
DRAWING TITLE	<b>PROPOSED ROOF PLAN</b>


SCALE	<b>1:50@A3</b>	DRAWING NO.	<b>02</b>	REV.	
DATE	<b>09-11-16</b>	DRAWN	<b>DA</b>	CHECKED	<b>SD</b>
<p>Meters @ 1:50@ A3</p>					

**designteam**  
the kitchen extension company

342 Clapham Road London SW9 9AJ  
Tel: 0207 242 5353  
hello@designteam.co.uk  
www.designteam.co.uk

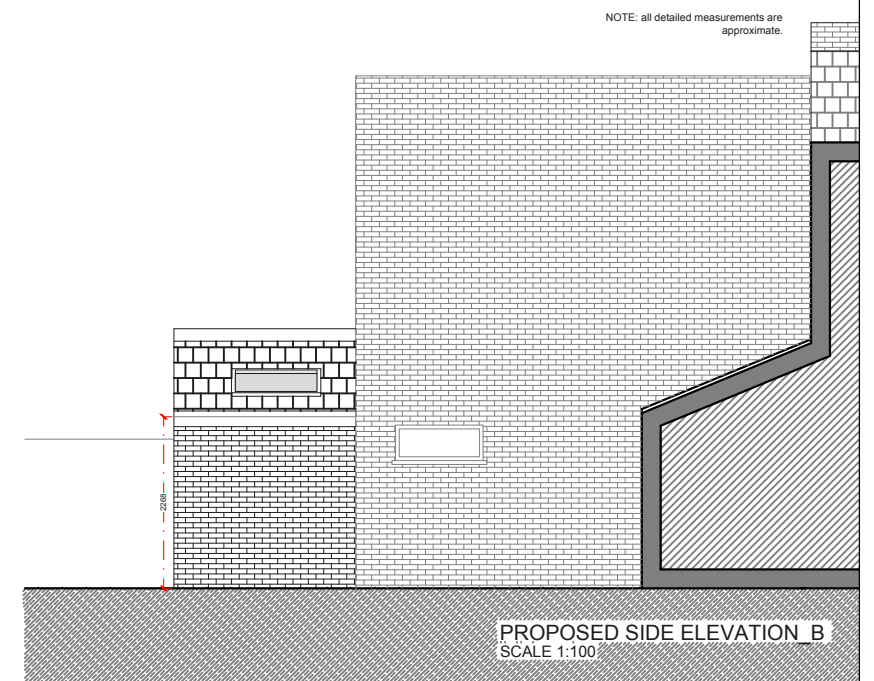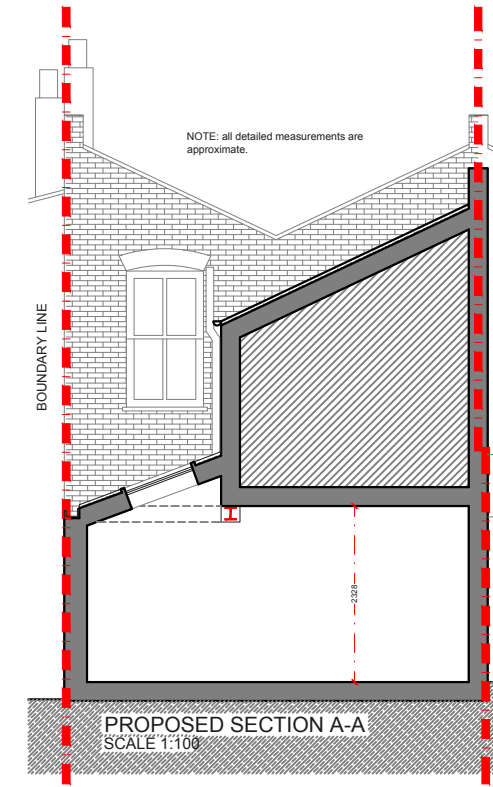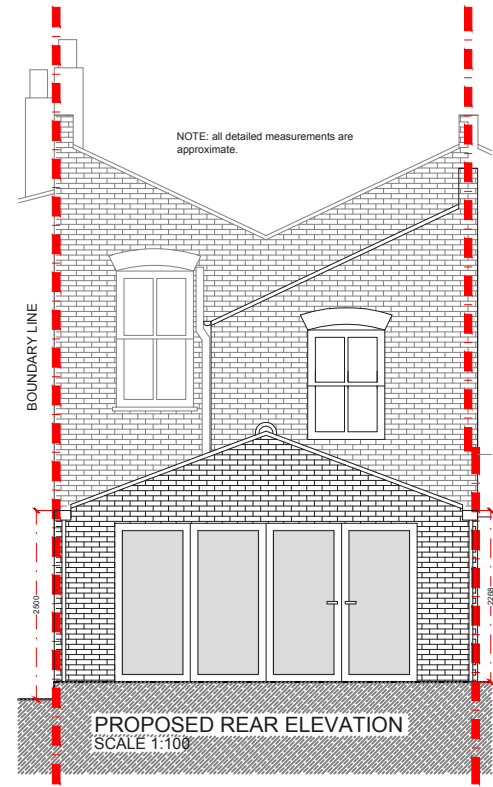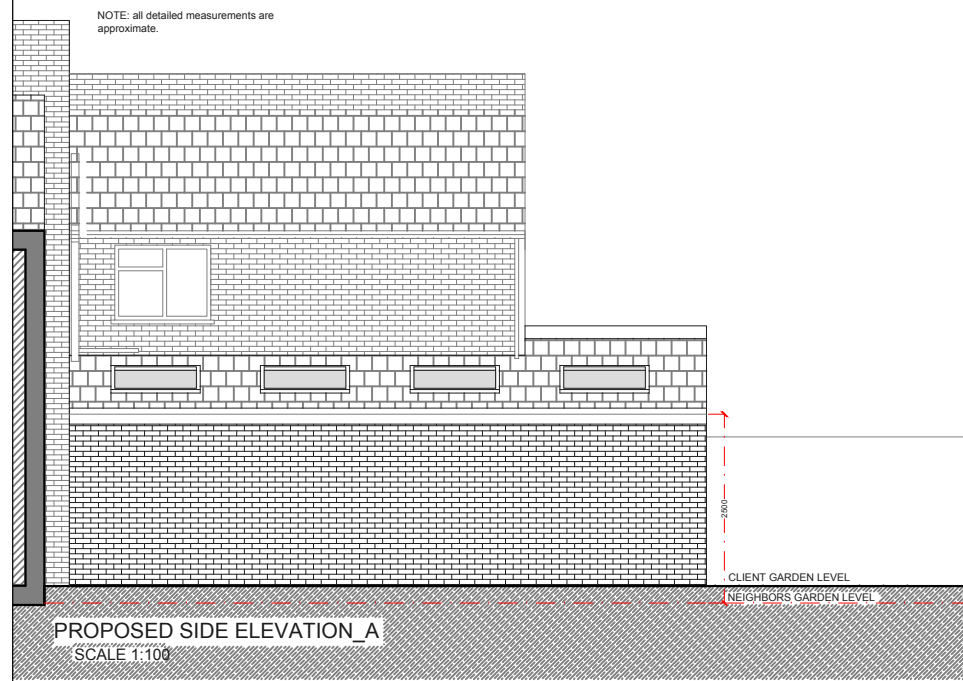

			CLIENT	PROJECT	SCALE	DRAWING NO.	REV.
			RB	IDMISTON ROAD SE27	1:100@A3	03	
				DRAWING TITLE	DATE	DRAWN	CHECKED
				PROPOSED ELEVATIONS & SECTIONS	09-11-16	DA	SD
REV	DATE	NOTES	DRAWINGS TO BE READ IN CONJUNCTION WITH RELEVANT DRAWING AND SPECS. FIGURED DIMENSIONS ONLY. DIMENSIONS SHOULD NOT BE RELIED UPON FOR THE PURPOSES OF ORDERING MATERIAL OR PLACING SUB-CONTRACTOR ORDERS, OR THE PLACEMENT OF ORDERS WITH THIRD PARTIES. THIRD PARTY SUPPLIERS TO TAKE THEIR OWN SITE MEASUREMENTS. IN THE EVENT THAT A CONTRACTOR OTHER THAN BUILD TEAM HOLBORN LIMITED IS APPOINTED TO EXECUTE THE WORKS, BUILD TEAM HOLBORN LIMITED ACCEPT NO LIABILITY WHATSOEVER FOR THE SPECIFICATIONS, CALCULATION OR OTHER STRUCTURAL OR NON-STRUCTURAL INFORMATION AS IT SO EXISTS PERTAINING TO THE PROPOSED WORKS CONTAIN HEREWITH.				

 

**designteam**  
the kitchen extension company

342 Clapham Road  
London  
SW9 9AJ

Tel: 0207 242 5353  
hello@designteam.co.uk  
www.designteam.co.uk