


PROPOSED LOFT PLAN

REV.	DATE	NOTES	CLIENT	PROJECT ADDRESS	NORTH POINT	SCALE	DRAWN	DRAWING NO.	REVISION
			SS	W3		DATE 18-11-2019	CHECKED	P-01	
				DRAWING TITLE PROPOSED LOFT PLAN					

designteam

342 Clapham Road London SW9 9AJ
 Tel: 0207 242 5353
 hello@designteam.co.uk
 www.designteam.co.uk

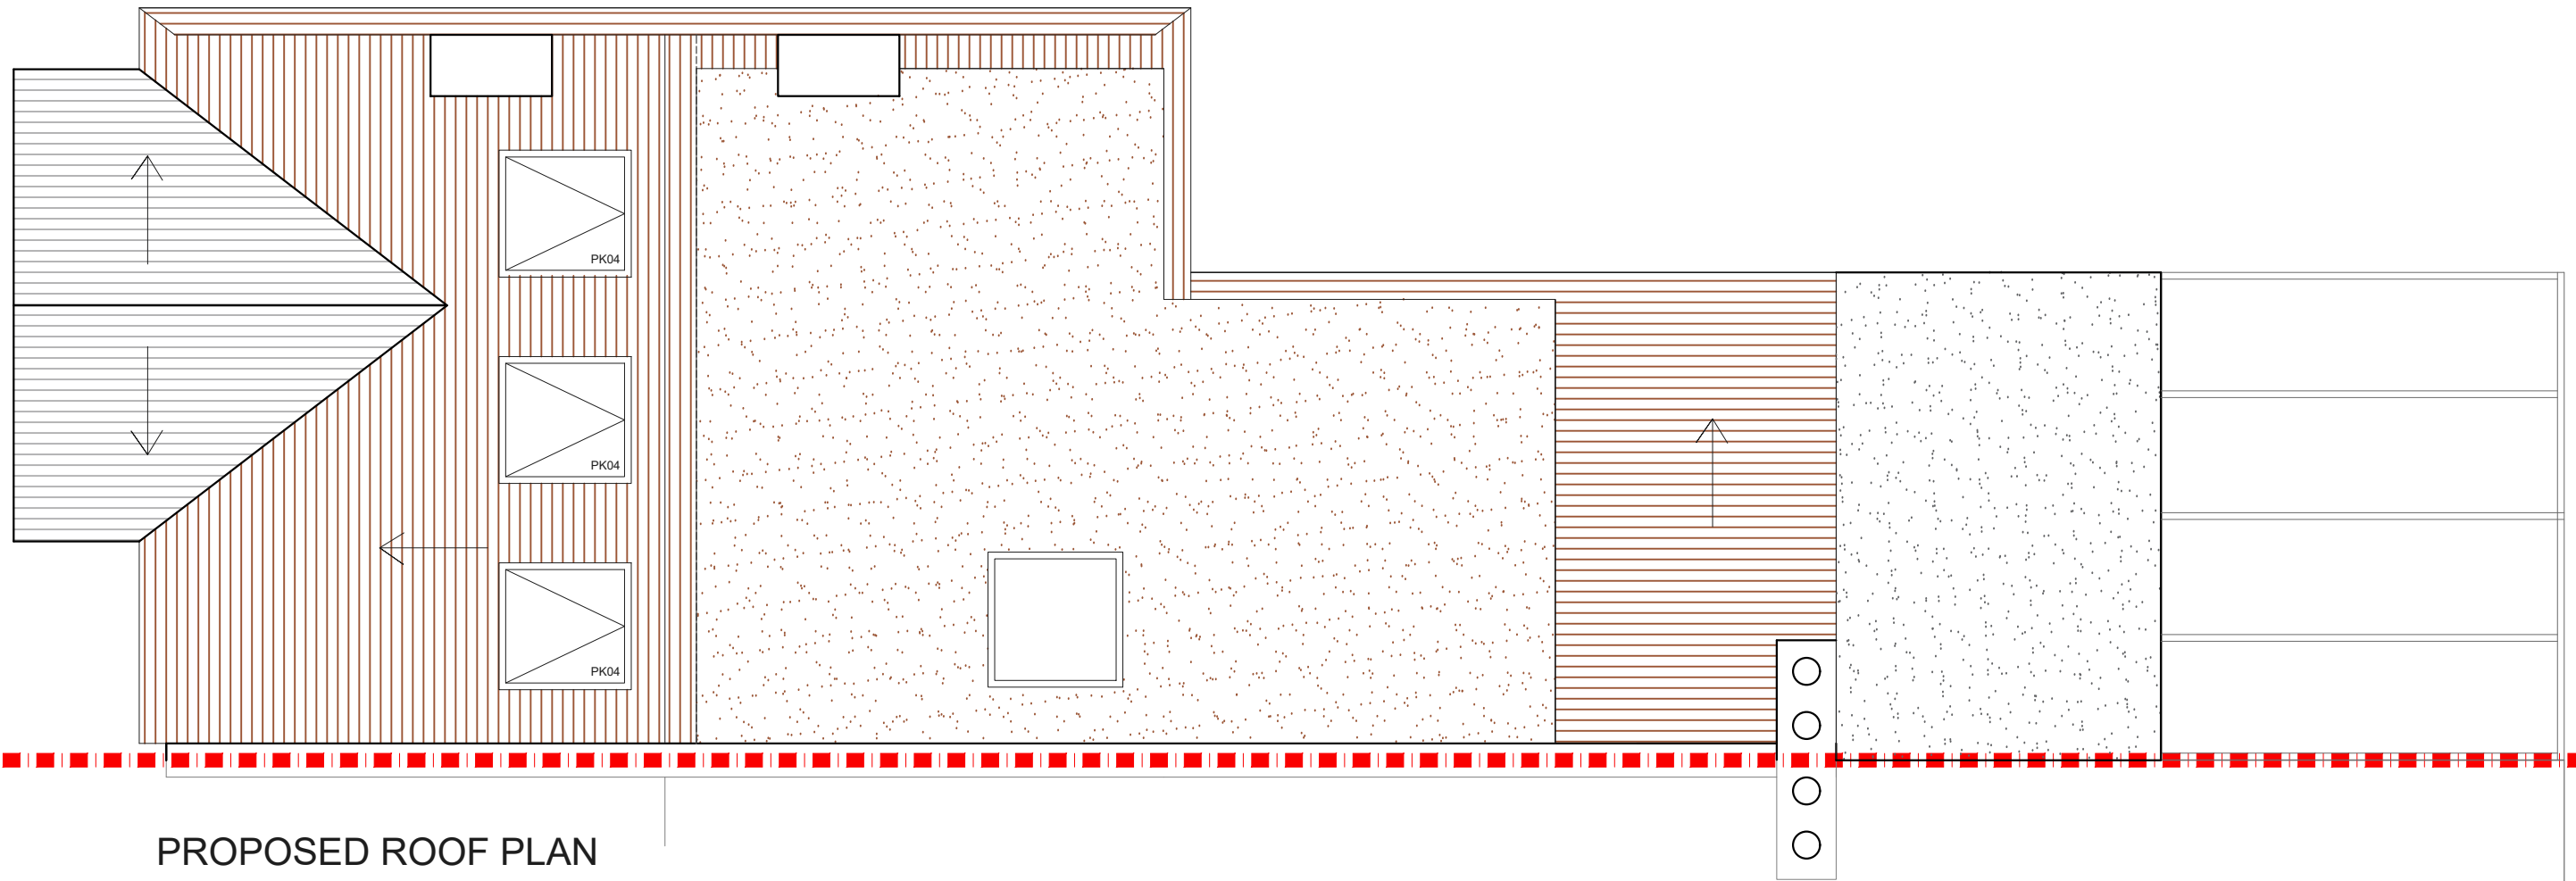


PROPOSED ROOF PLAN

REV.	DATE	NOTES	CLIENT	PROJECT ADDRESS	NORTH POINT	SCALE	DRAWN	DRAWING NO.	REVISION
			SS	W3		DATE 18-11-2019	CHECKED	P- 02	
				DRAWING TITLE PROPOSED ROOF PLAN					


designteam

342 Clapham Road
London
SW9 9AJ

Tel: 0207 242 5353
hello@designteam.co.uk
www.designteam.co.uk

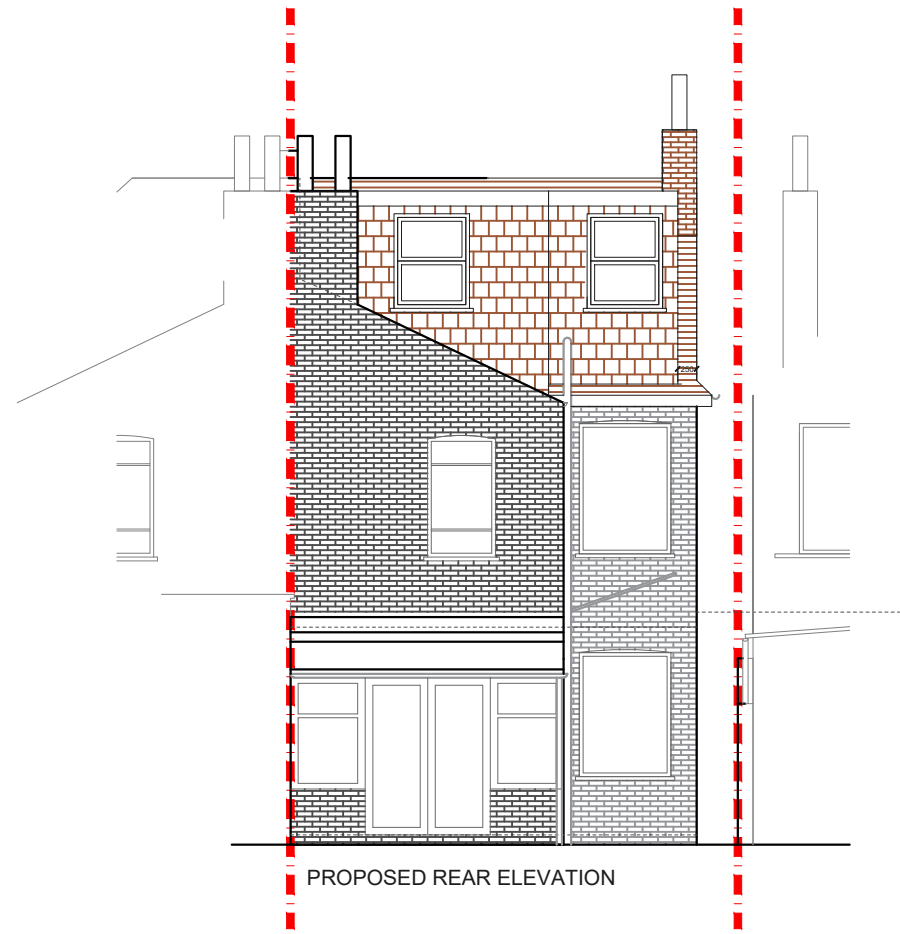

PROPOSED REAR ELEVATION

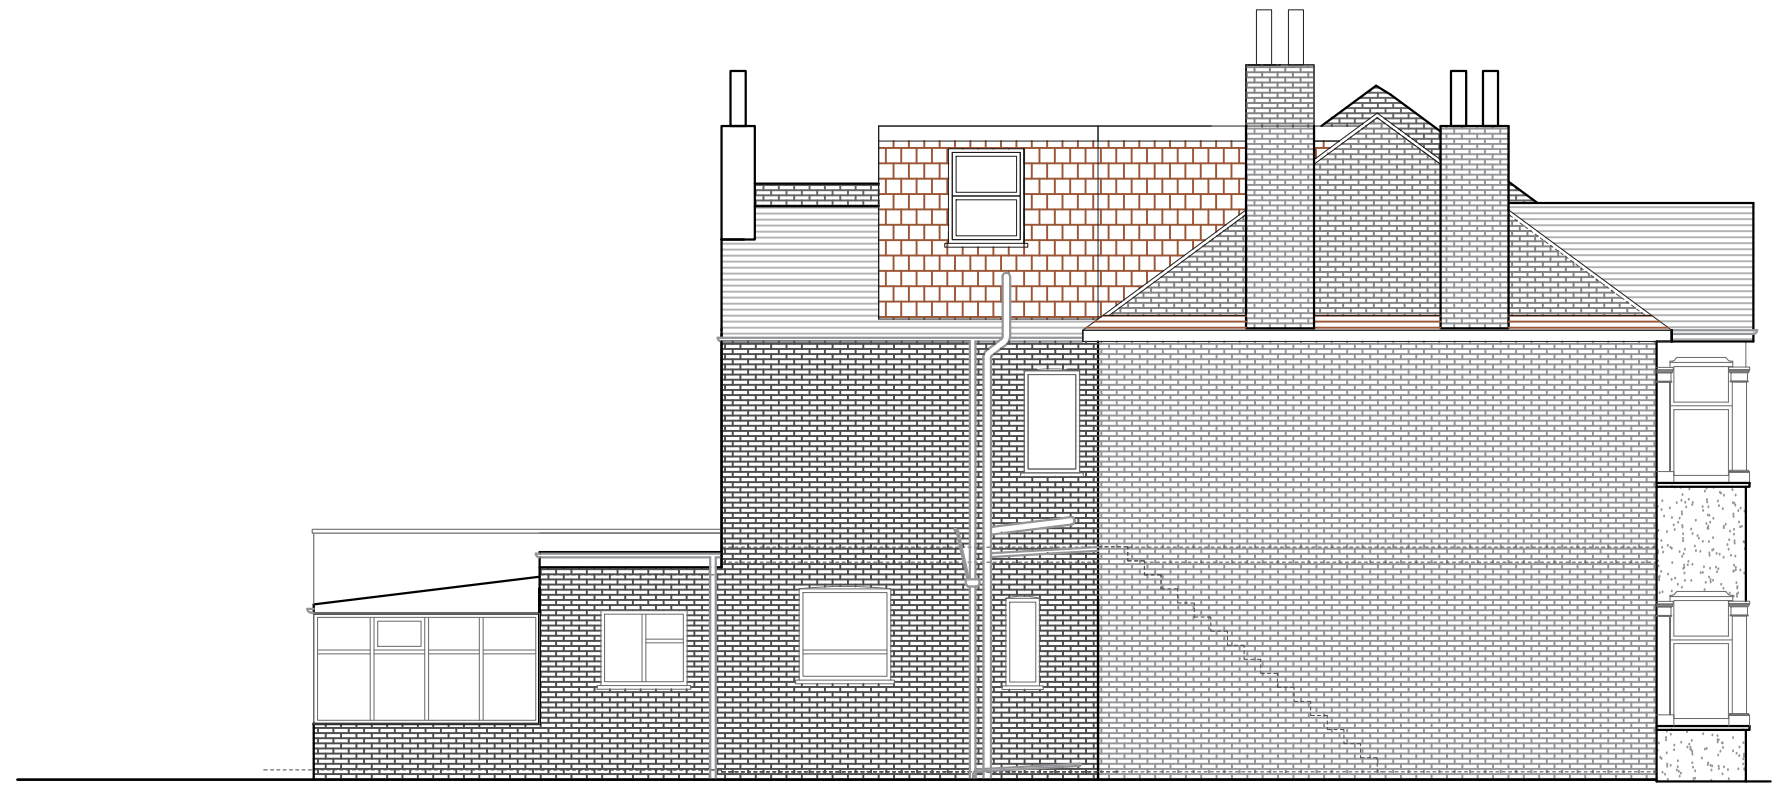

PROPOSED SIDE ELEVATION

REV.	DATE	NOTES	CLIENT	PROJECT ADDRESS	NORTH POINT	SCALE	DRAWN	DRAWING NO.	REVISION
			S S	W3		DATE	CHECKED	P- 03	
						18-11-2019			
				DRAWING TITLE					
				PROPOSED ELEVATION					

designteam

342 Clapham Road London SW9 9AJ
 Tel: 0207 242 5353
 hello@designteam.co.uk
 www.designteam.co.uk