


PROPOSED GROUND FLOOR PLAN

REV.	DATE	NOTES	CLIENT	PROJECT ADDRESS	NORTH POINT	SCALE	DRAWN	DRAWING NO.	REVISION
			ST	SW6		DATE 31-12-2019	CHECKED	P-01	
				DRAWING TITLE PROPOSED GROUND FLOOR PLAN					

**designteam**  
 342 Clapham Road London SW9 9AJ  
 Tel: 0207 242 5353  
 hello@designteam.co.uk  
 www.designteam.co.uk

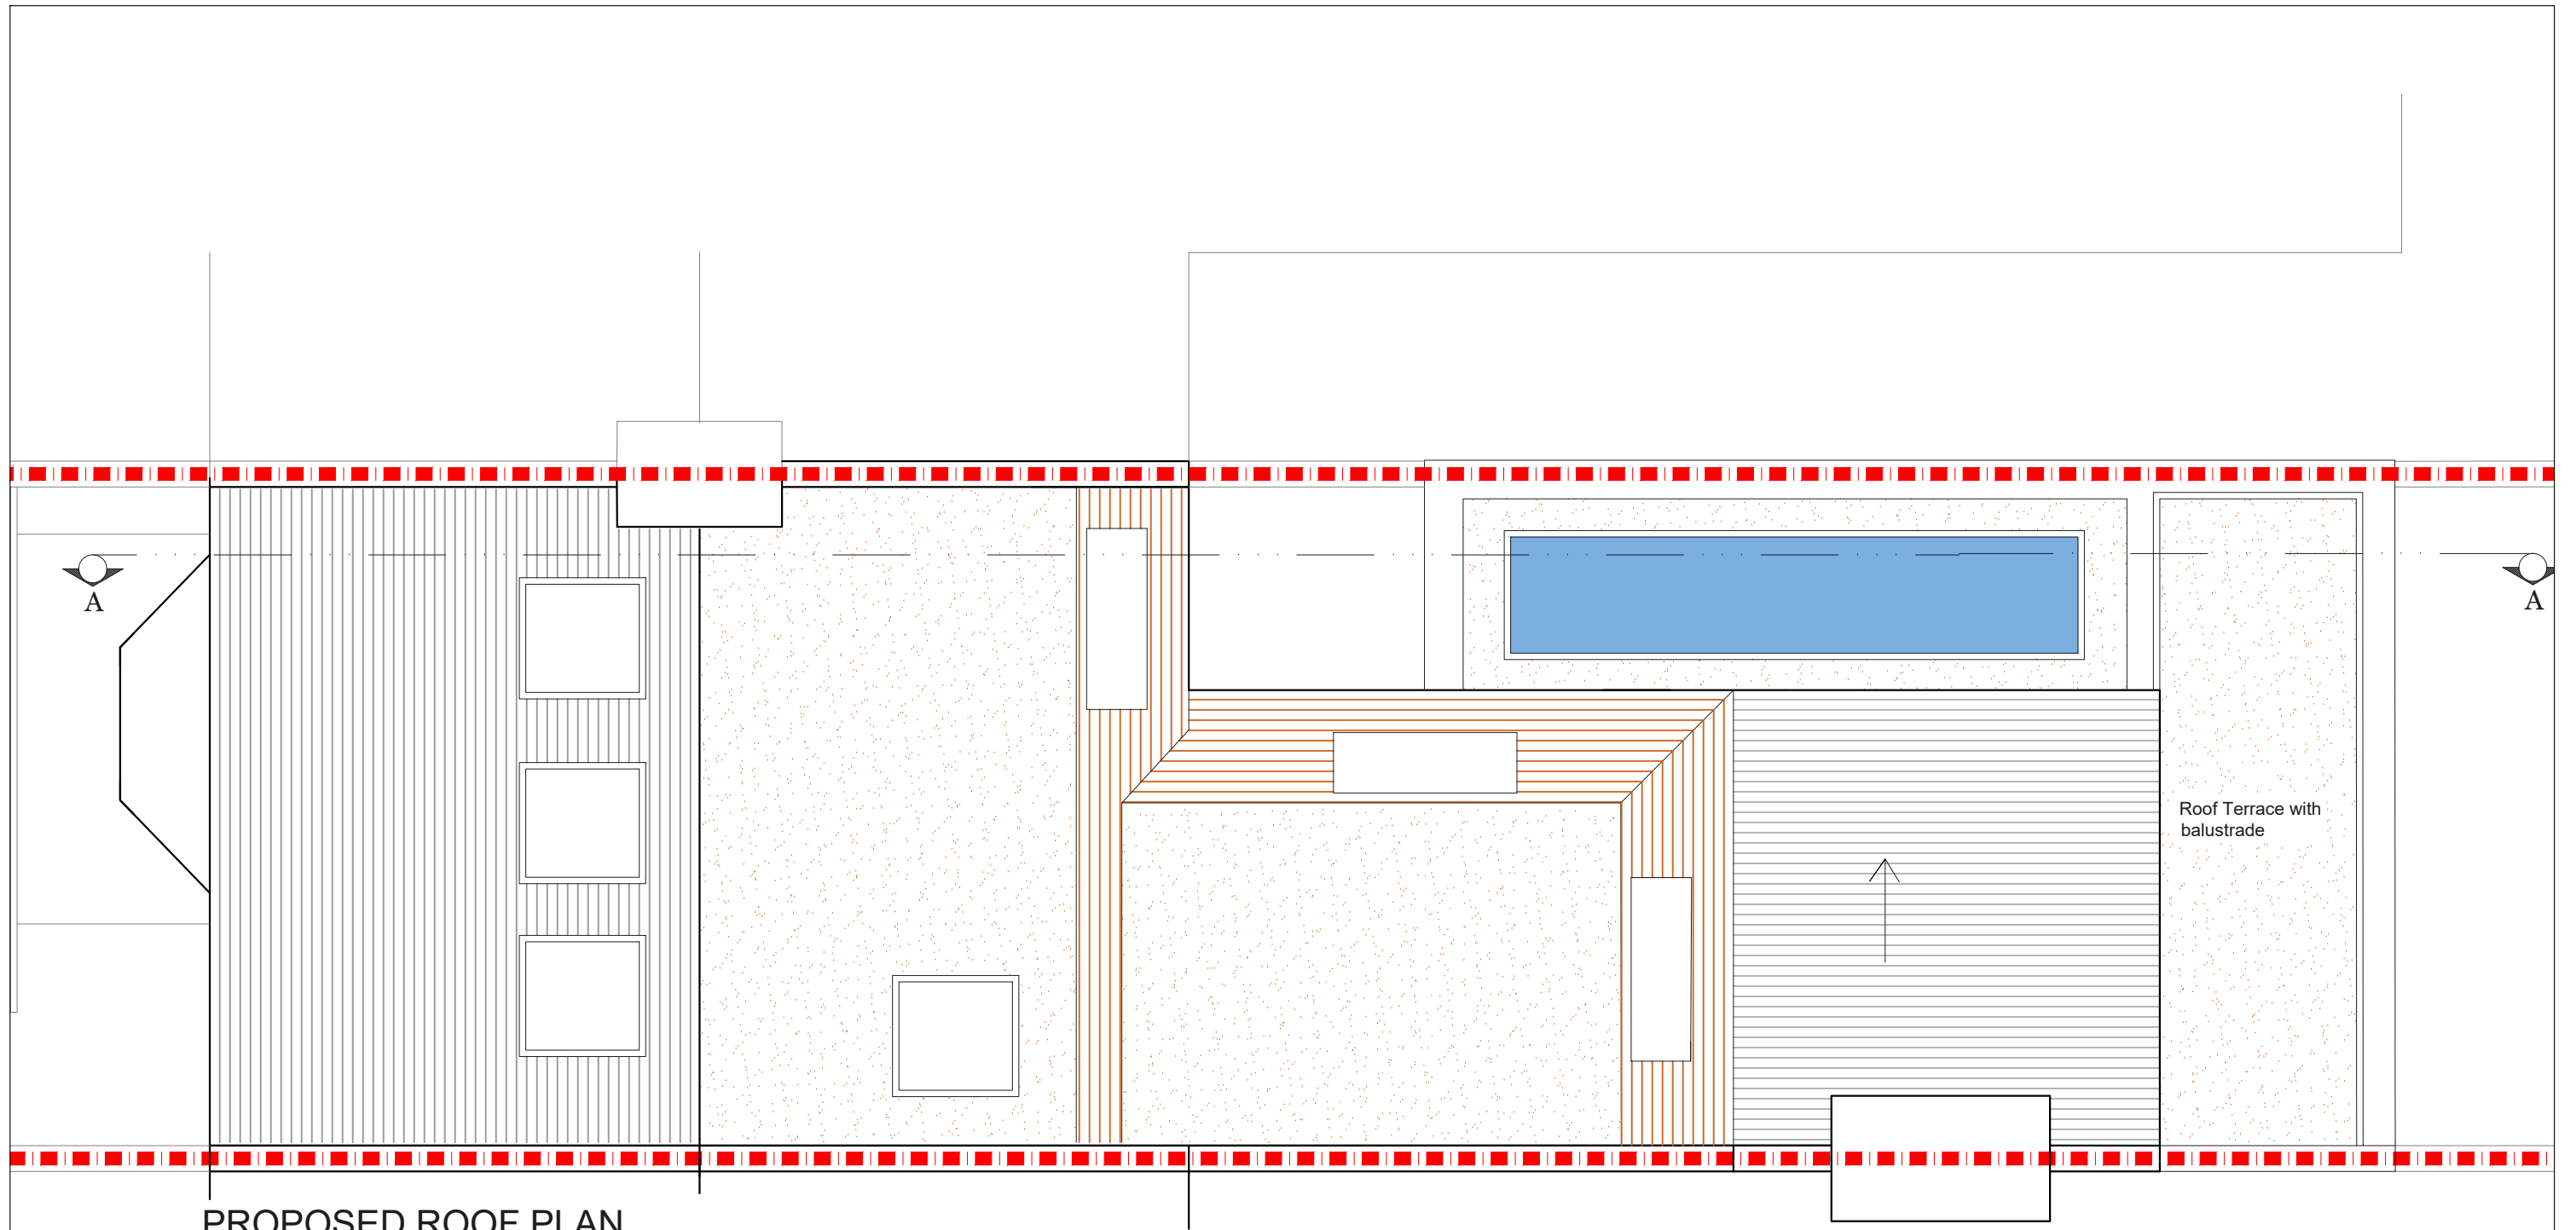


PROPOSED ROOF PLAN

REV.	DATE	NOTES	CLIENT	PROJECT ADDRESS	NORTH POINT	SCALE	DRAWN	DRAWING NO.	REVISION
			ST	SW6		DATE 31-12-2019	CHECKED	P-02	
				DRAWING TITLE PROPOSED ROOF PLAN					

**designteam**

342 Clapham Road London SW9 9AJ  
 Tel: 0207 242 5353  
 hello@designteam.co.uk  
 www.designteam.co.uk

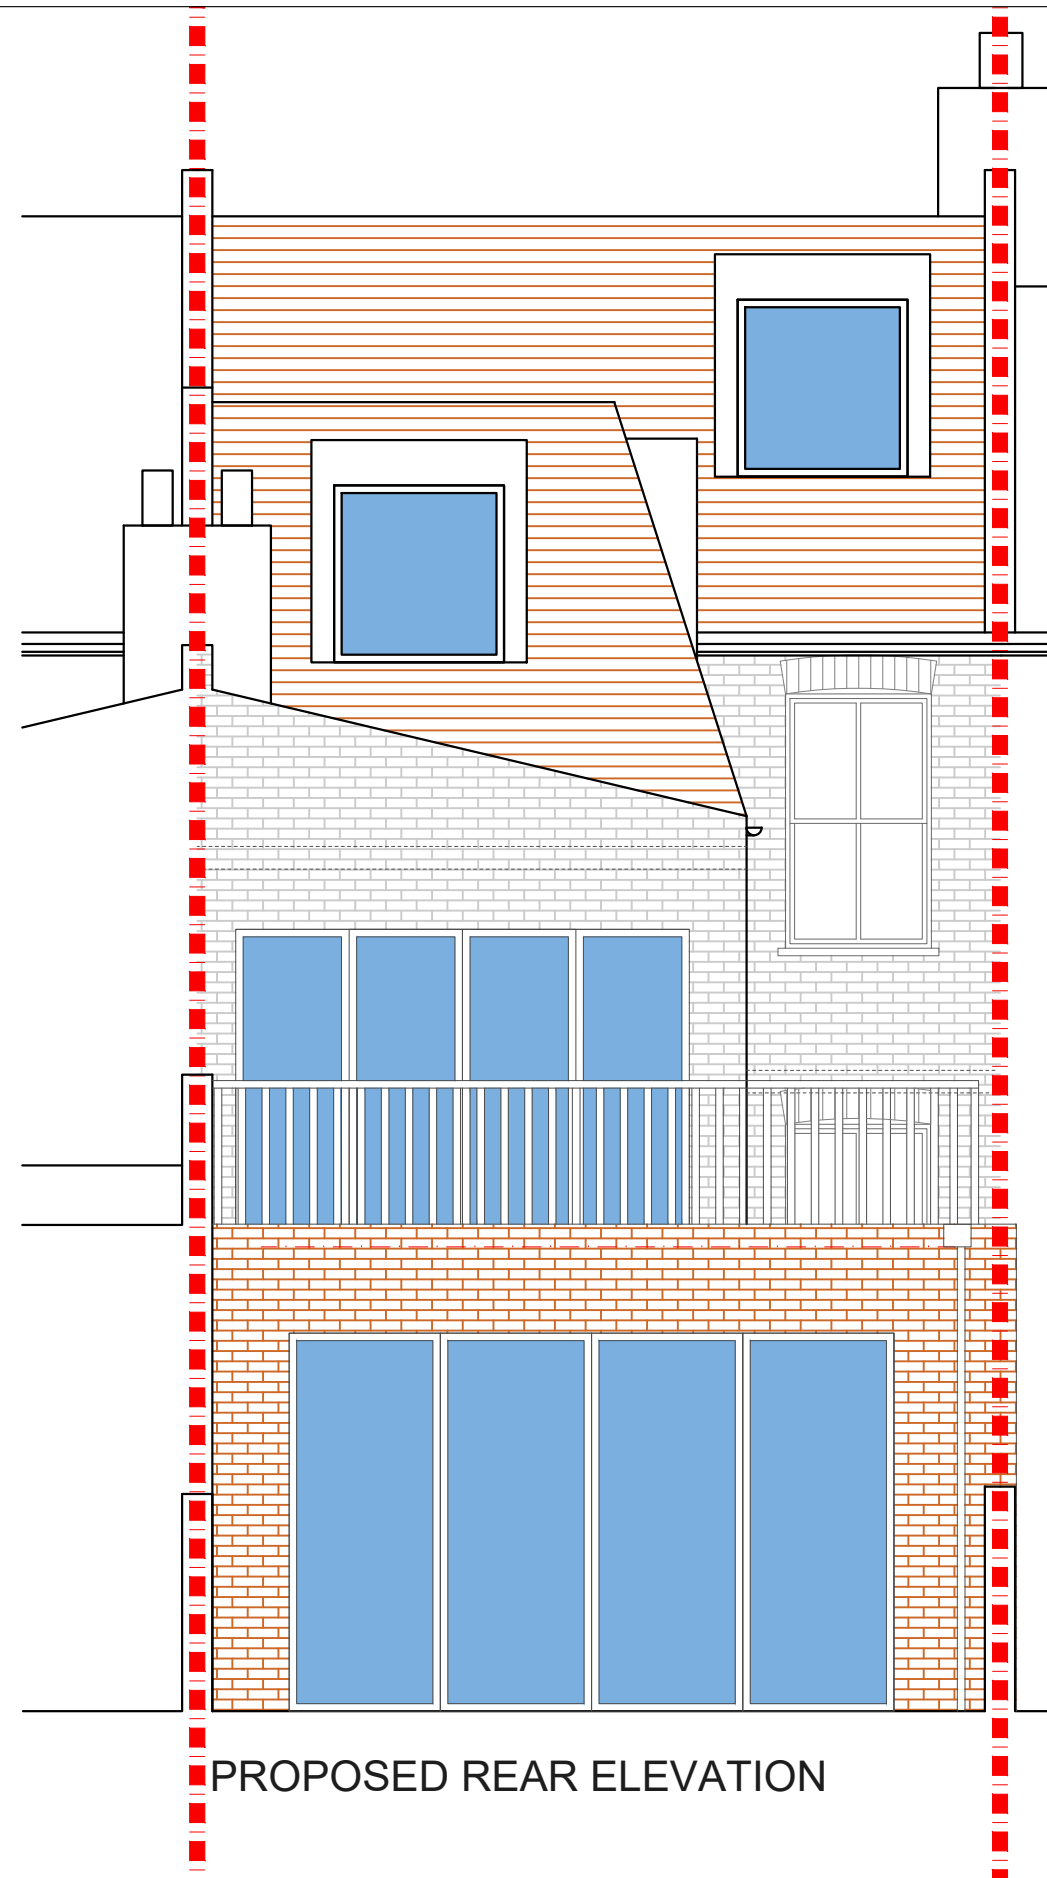


PROPOSED REAR ELEVATION

REV.	DATE	NOTES	CLIENT	PROJECT ADDRESS	NORTH POINT	SCALE	DRAWN	DRAWING NO.	REVISION
			ST	SW6		DATE 31-12-2019	CHECKED	P-03	
				DRAWING TITLE PROPOSED REAR ELEVATION					

**designteam**

342 Clapham Road London SW9 9AJ  
 Tel: 0207 242 5353  
 hello@designteam.co.uk  
 www.designteam.co.uk

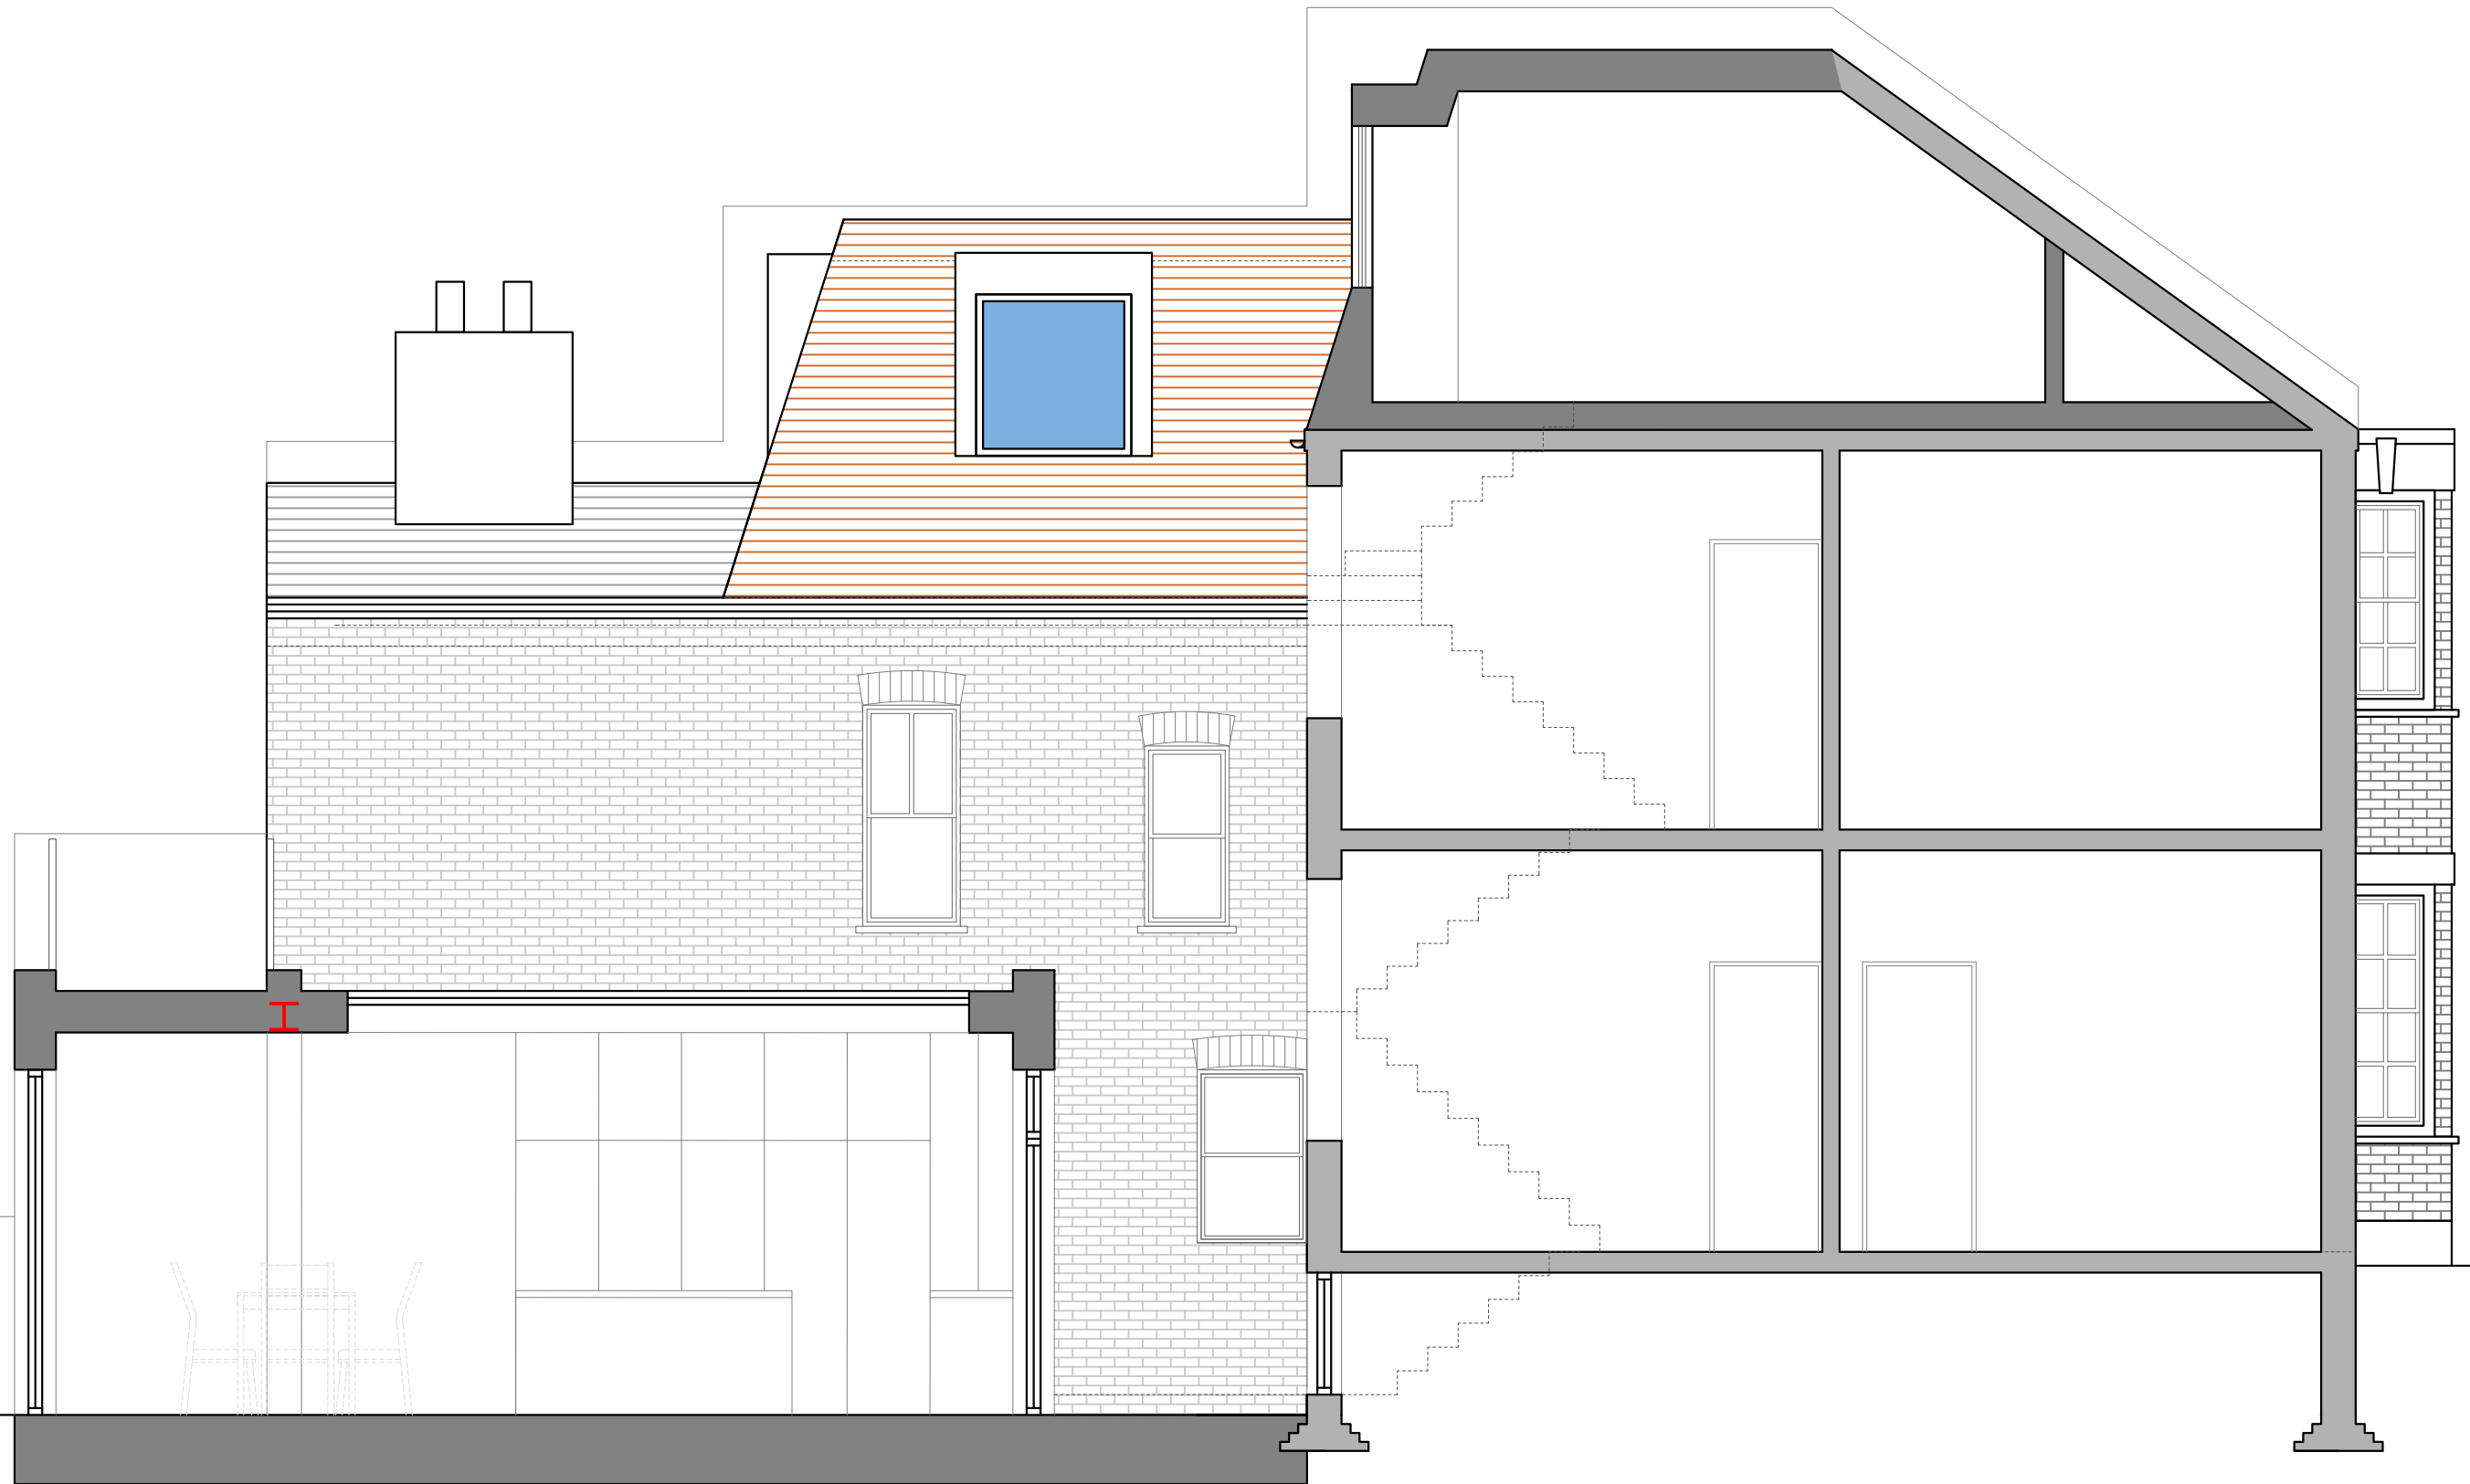

PROPOSED SECTION AA

REV.	DATE	NOTES	CLIENT	PROJECT ADDRESS	NORTH POINT	SCALE	DRAWN	DRAWING NO.	REVISION
			ST	SW6		DATE 31-12-2019	CHECKED	P-04	
				DRAWING TITLE PROPOSED SECTION AA					

**designteam**

342 Clapham Road London SW9 9AJ  
 Tel: 0207 242 5353  
 hello@designteam.co.uk  
 www.designteam.co.uk