


PROPOSED FIRST FLOOR PLAN

REV.	DATE	NOTES	CLIENT	PROJECT ADDRESS	NORTH POINT	SCALE	DRAWN	DRAWING NO.	REVISION
			ST	SW6		DATE 31-12-2019	CHECKED	P-01	
				DRAWING TITLE PROPOSED FIRST FLOOR PLAN					

designteam

342 Clapham Road
London
SW9 9AJ

Tel: 0207 242 5353
hello@designteam.co.uk
www.designteam.co.uk

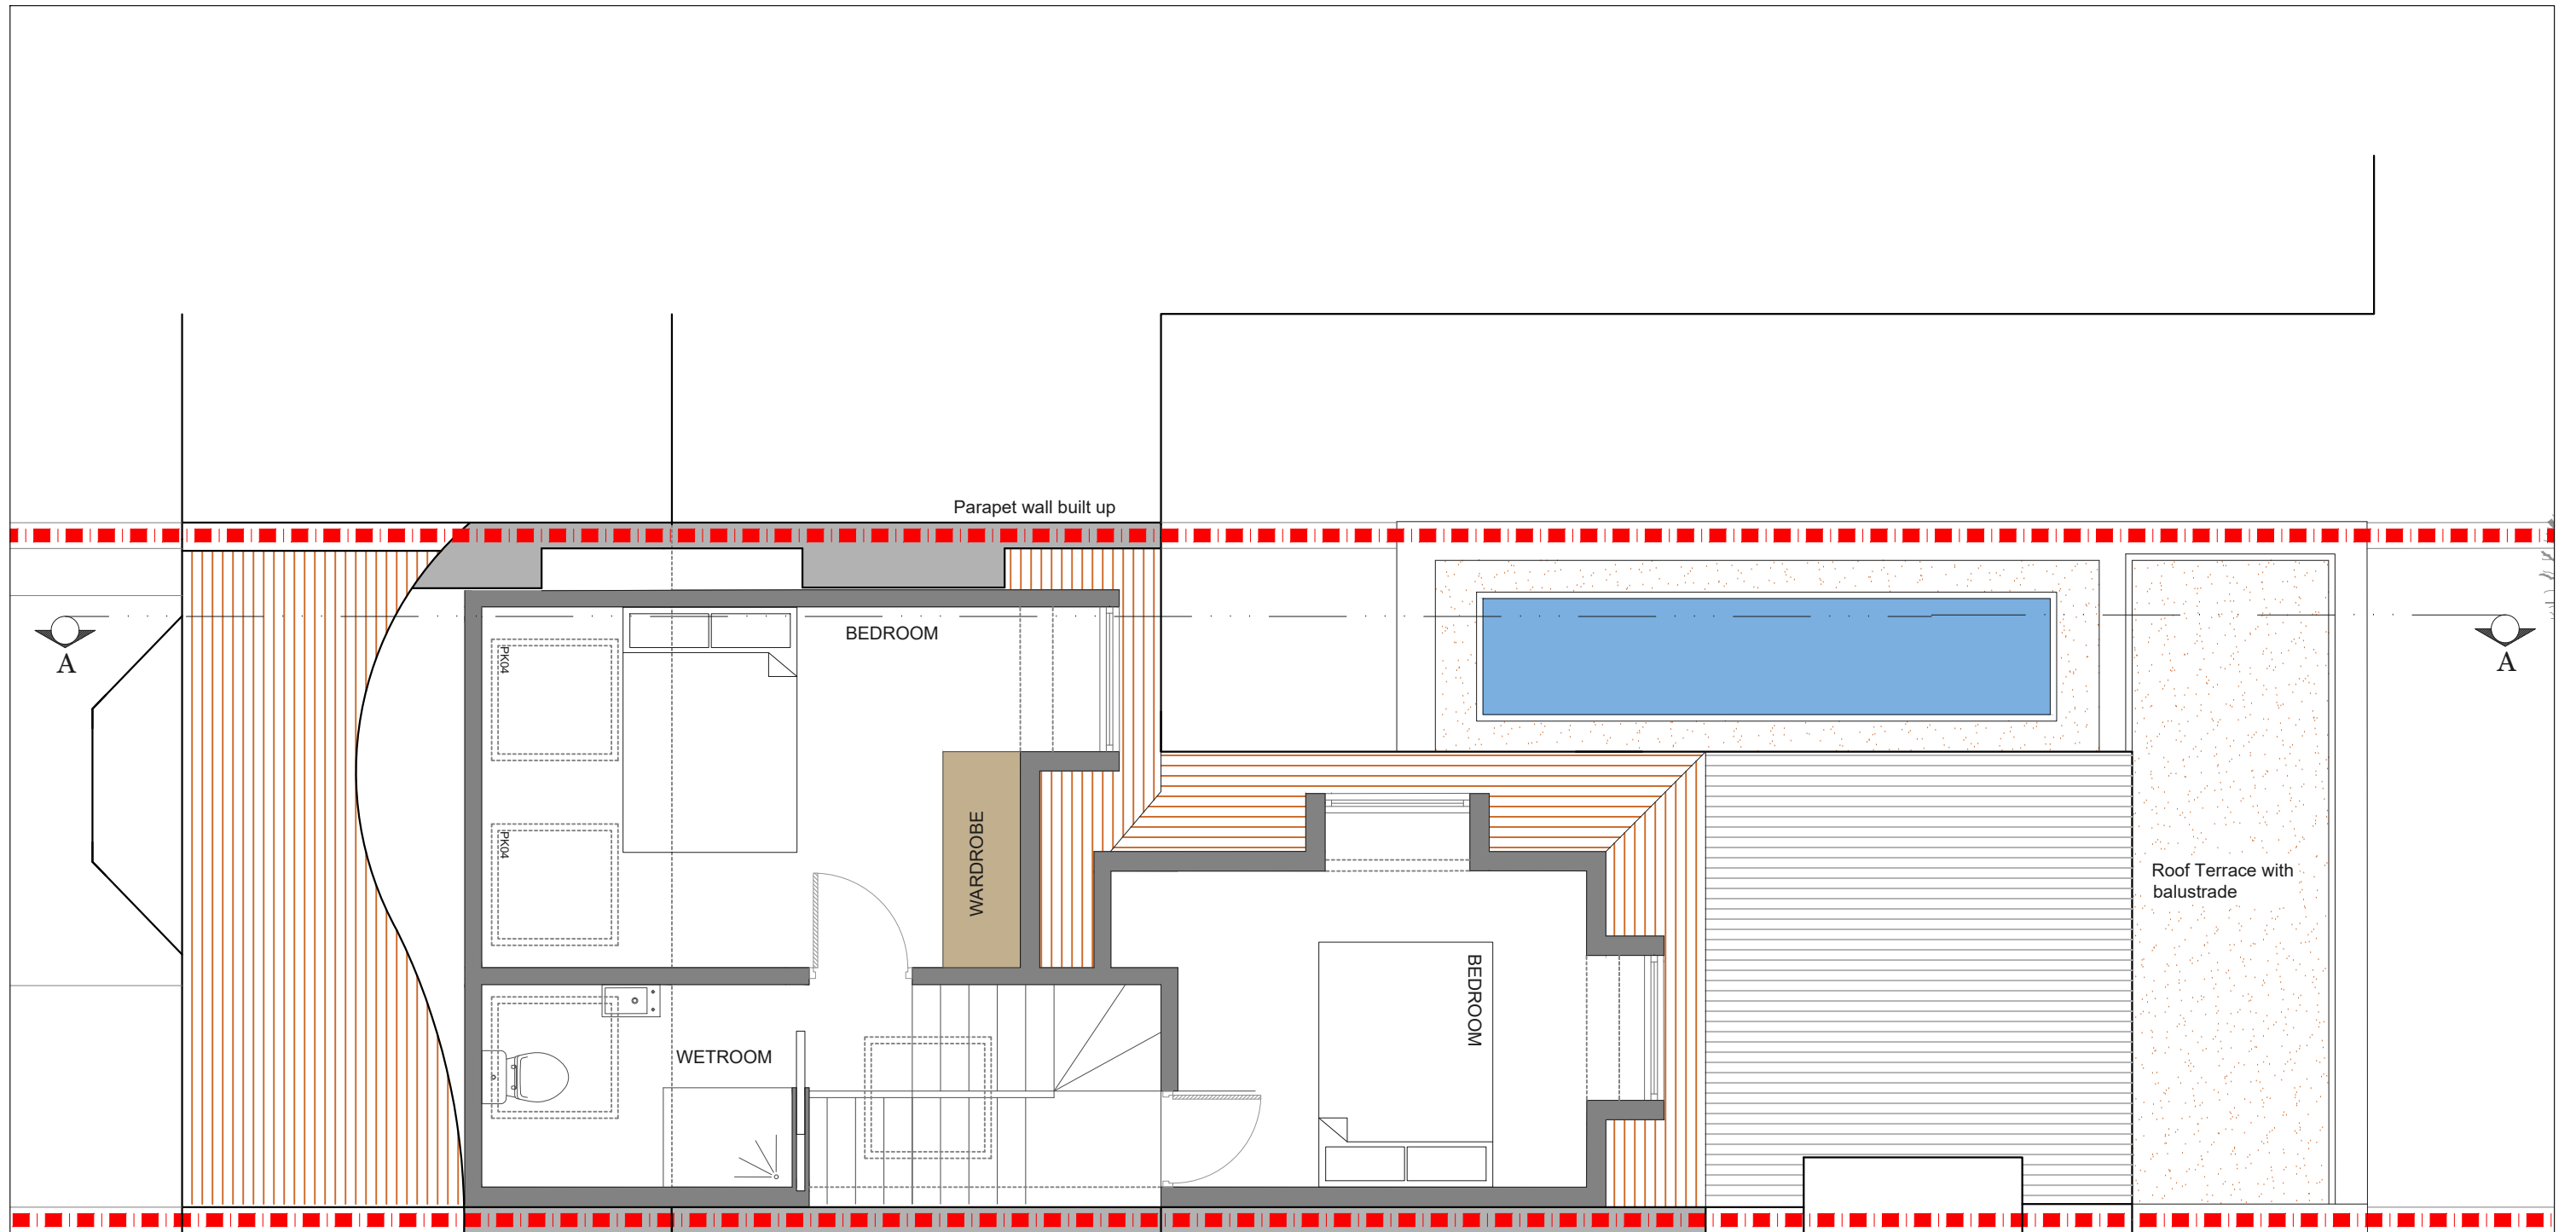


PROPOSED LOFT PLAN

REV.	DATE	NOTES	CLIENT	PROJECT ADDRESS	NORTH POINT	SCALE	DRAWN	DRAWING NO.	REVISION
			ST	SW6		DATE 31-12-2019	CHECKED	P- 02	
				DRAWING TITLE PROPOSED LOFT PLAN					

designteam


342 Clapham Road London SW9 9AJ
 Tel: 0207 242 5353
 hello@designteam.co.uk
 www.designteam.co.uk

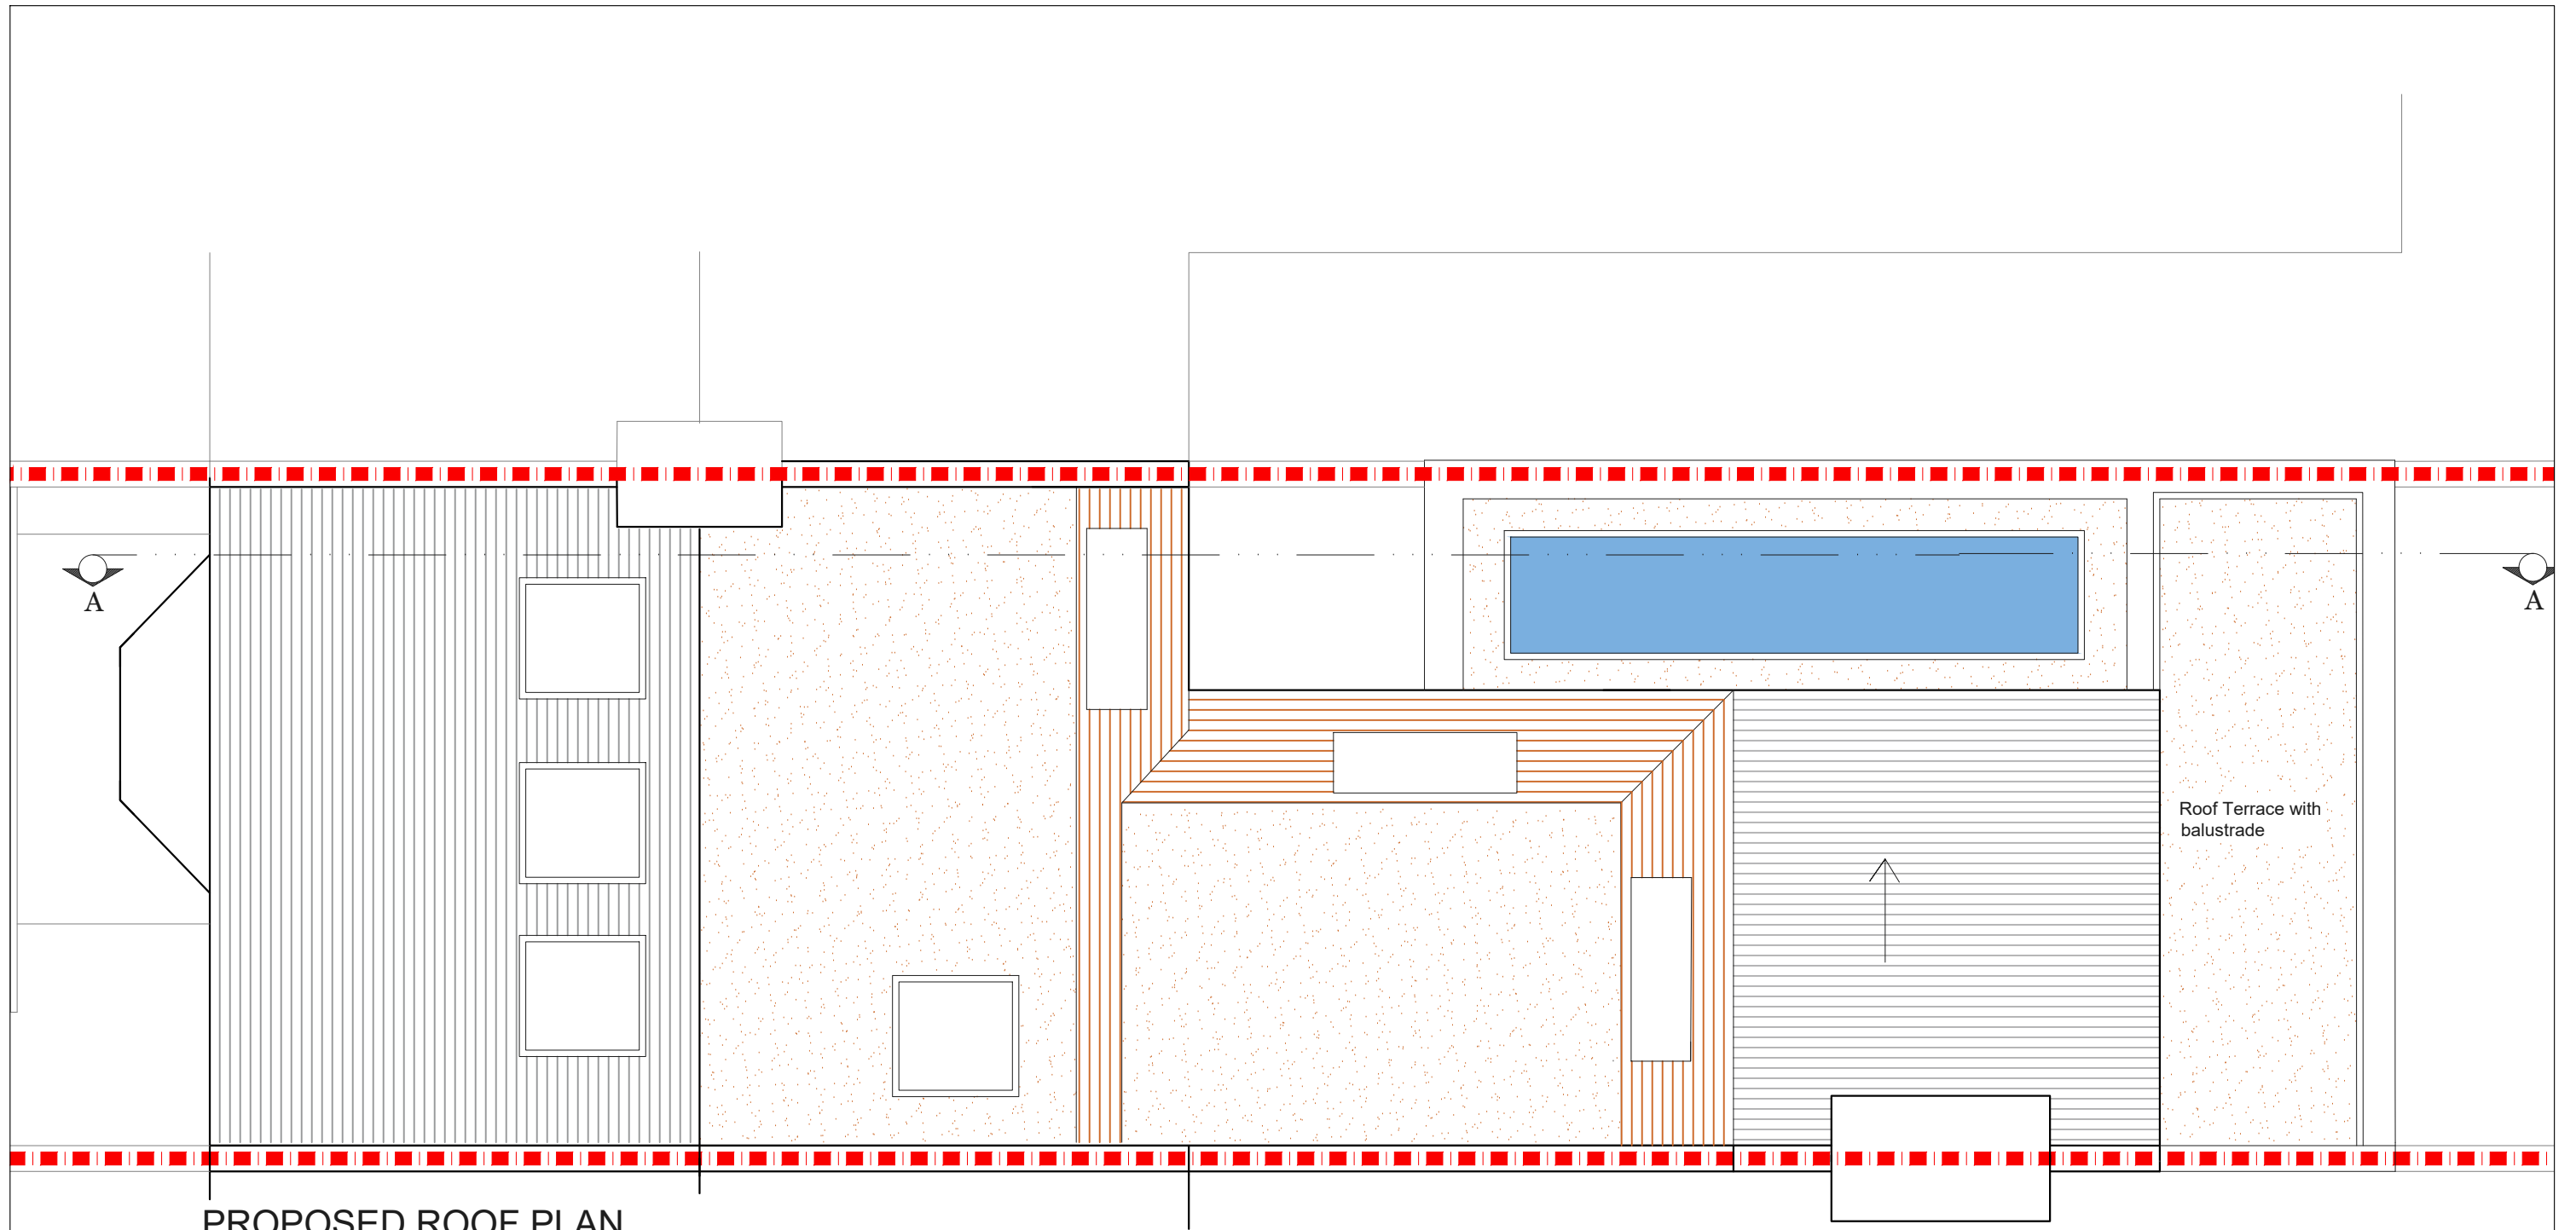

PROPOSED ROOF PLAN

REV.	DATE	NOTES	CLIENT	PROJECT ADDRESS	NORTH POINT	SCALE	DRAWN	DRAWING NO.	REVISION
			ST	SW6		DATE 31-12-2019	CHECKED	P-03	
				DRAWING TITLE PROPOSED ROOF PLAN					

designteam
 342 Clapham Road London SW9 9AJ
 Tel: 0207 242 5353
 hello@designteam.co.uk
 www.designteam.co.uk

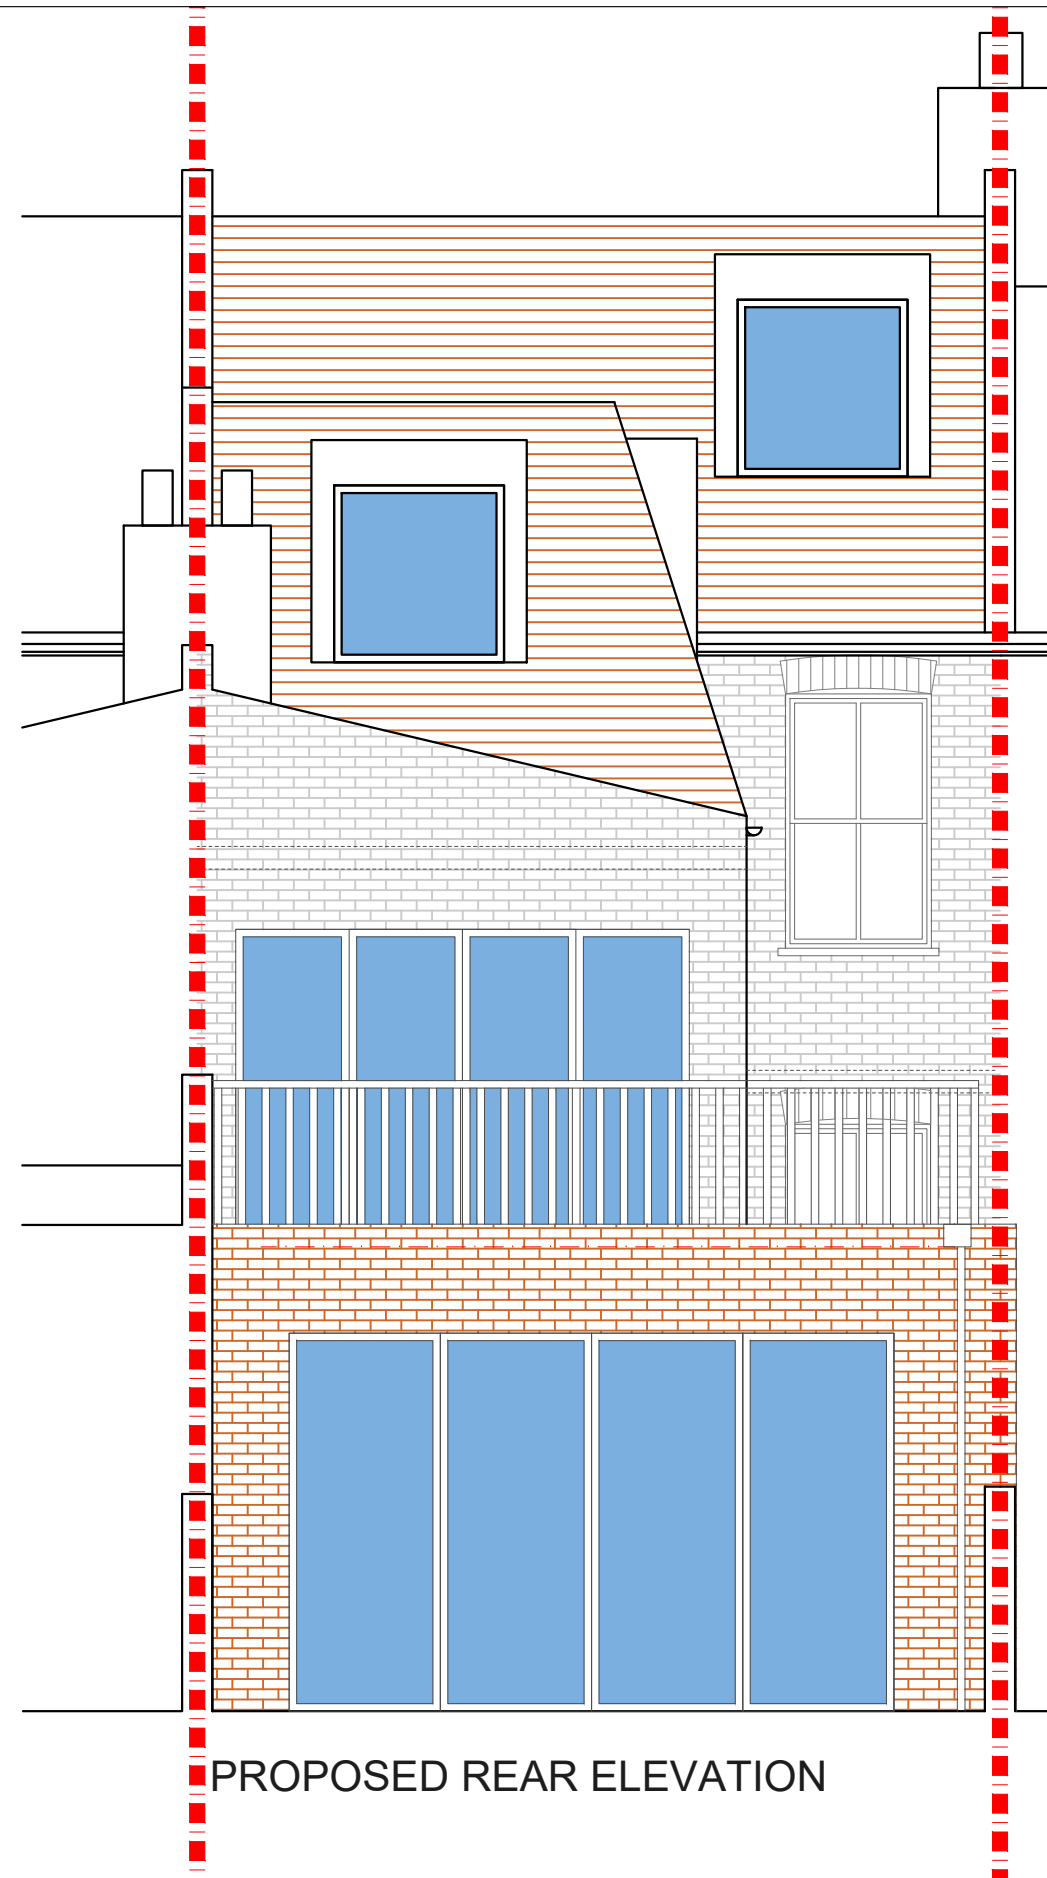


PROPOSED REAR ELEVATION

REV.	DATE	NOTES	CLIENT	PROJECT ADDRESS	NORTH POINT	SCALE	DRAWN	DRAWING NO.	REVISION
			ST	SW6		DATE 31-12-2019	CHECKED	P-04	
				DRAWING TITLE PROPOSED REAR ELEVATION					

designteam

342 Clapham Road London SW9 9AJ
 Tel: 0207 242 5353
 hello@designteam.co.uk
 www.designteam.co.uk

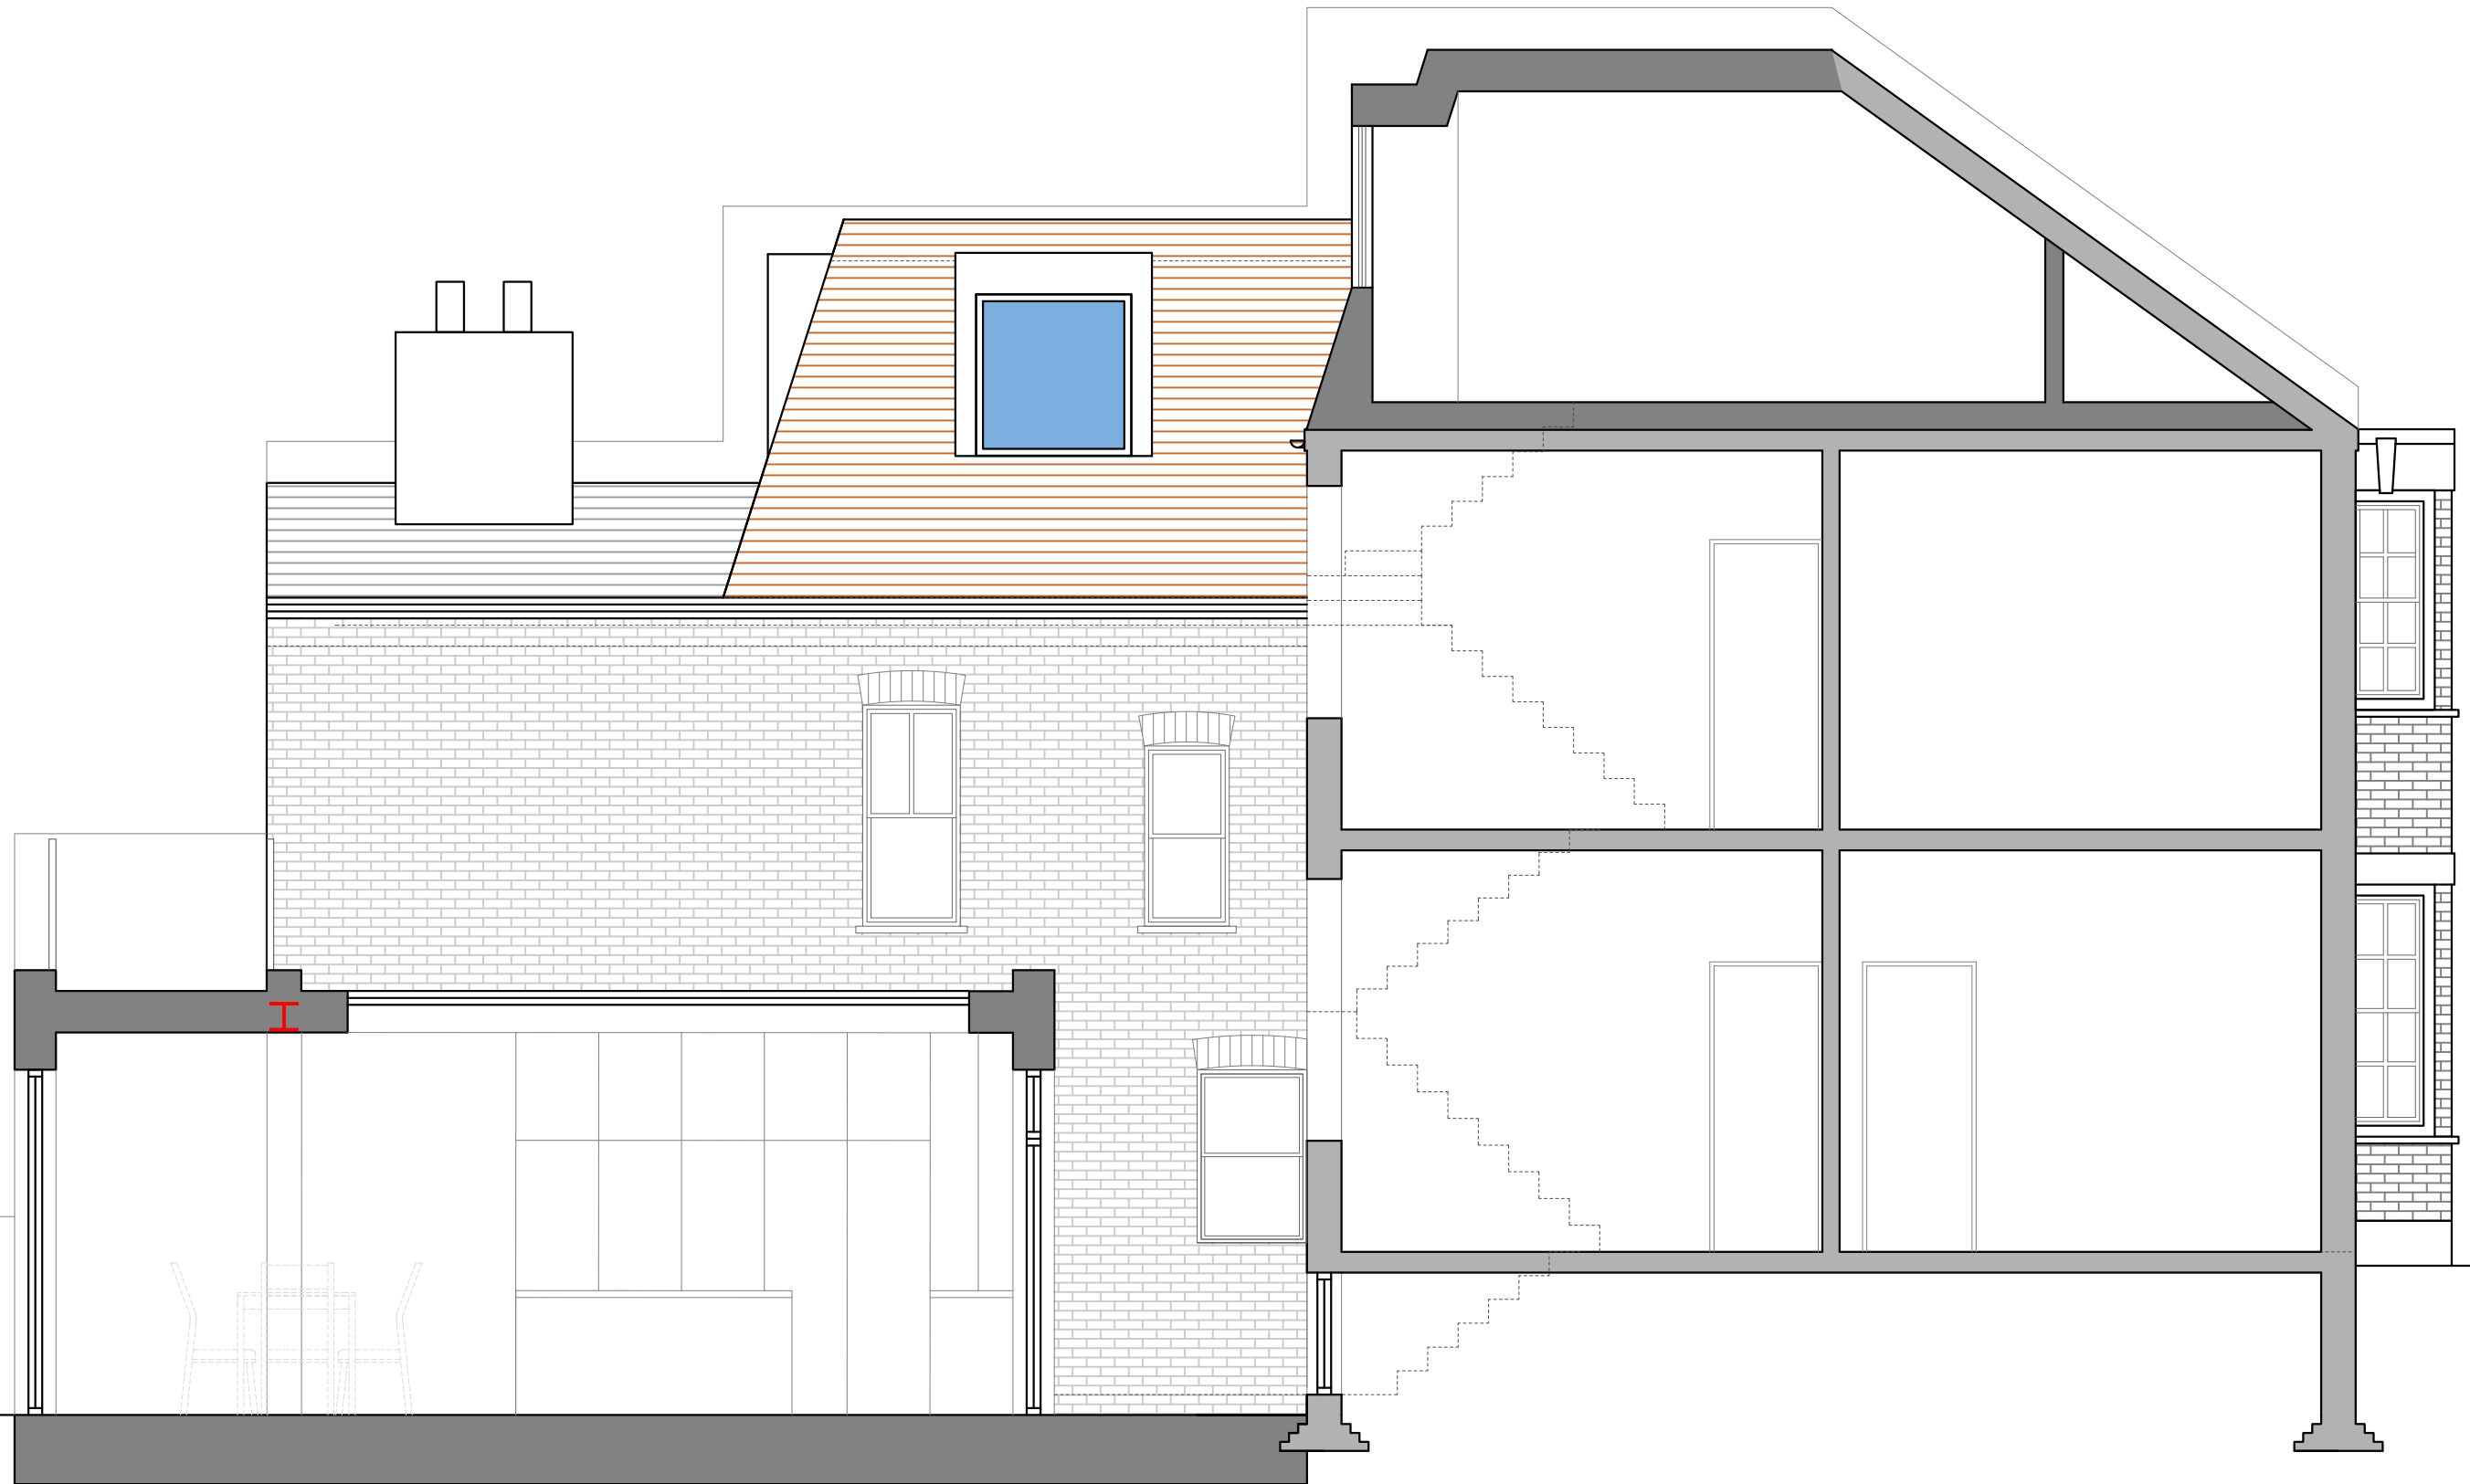

PROPOSED SECTION AA

REV.	DATE	NOTES	CLIENT	PROJECT ADDRESS	NORTH POINT	SCALE	DRAWN	DRAWING NO.	REVISION
			ST	SW6		DATE 31-12-2019	CHECKED	P-05	
				DRAWING TITLE PROPOSED SECTION AA					

designteam

342 Clapham Road London SW9 9AJ
 Tel: 0207 242 5353
 hello@designteam.co.uk
 www.designteam.co.uk