


SCALE 1:50

 


REV	DATE	NOTES

CLIENT	PROJECT
SN	ALEXANDRA ROAD, LONDON W4

DRAWING TITLE
PROPOSED GROUND FLOOR PLAN

SCALE	1:50@A3	DRAWING NO.	P1	REV.
DATE	18-02-14	DRAWN	MKS	

 


buildteam
the side return extension company


Unit 3D
26-32 Voltaire Road
London SW4 6DH

T 020 7495 6561
info@buildteam.com
www.buildteam.com


DRAWINGS TO BE READ IN CONJUNCTION WITH RELEVANT DRAWING AND SPECS. FIGURED DIMENSIONS ONLY. ANY DISCREPANCIES ARE TO BE POINTED TO THE ARCHITECT. THE ARCHITECT IS NOT LIABLE FOR ANY FAULTS NOT RAISED IN THE EVENT THAT A CONTRACTOR OTHER THAN LIMITED TEAM HOLBORN LIMITED IS APPOINTED TO EXECUTE THE WORKS. BUILD TEAM HOLBORN LIMITED ACCEPTS NO LIABILITY WHATSOEVER FOR THE SPECIFICATION, CALCULATION OR OTHER INFORMATION AS IT SO EXISTS PERTAINING TO THE PROPOSED WORKS CONTAINED HEREWITH.

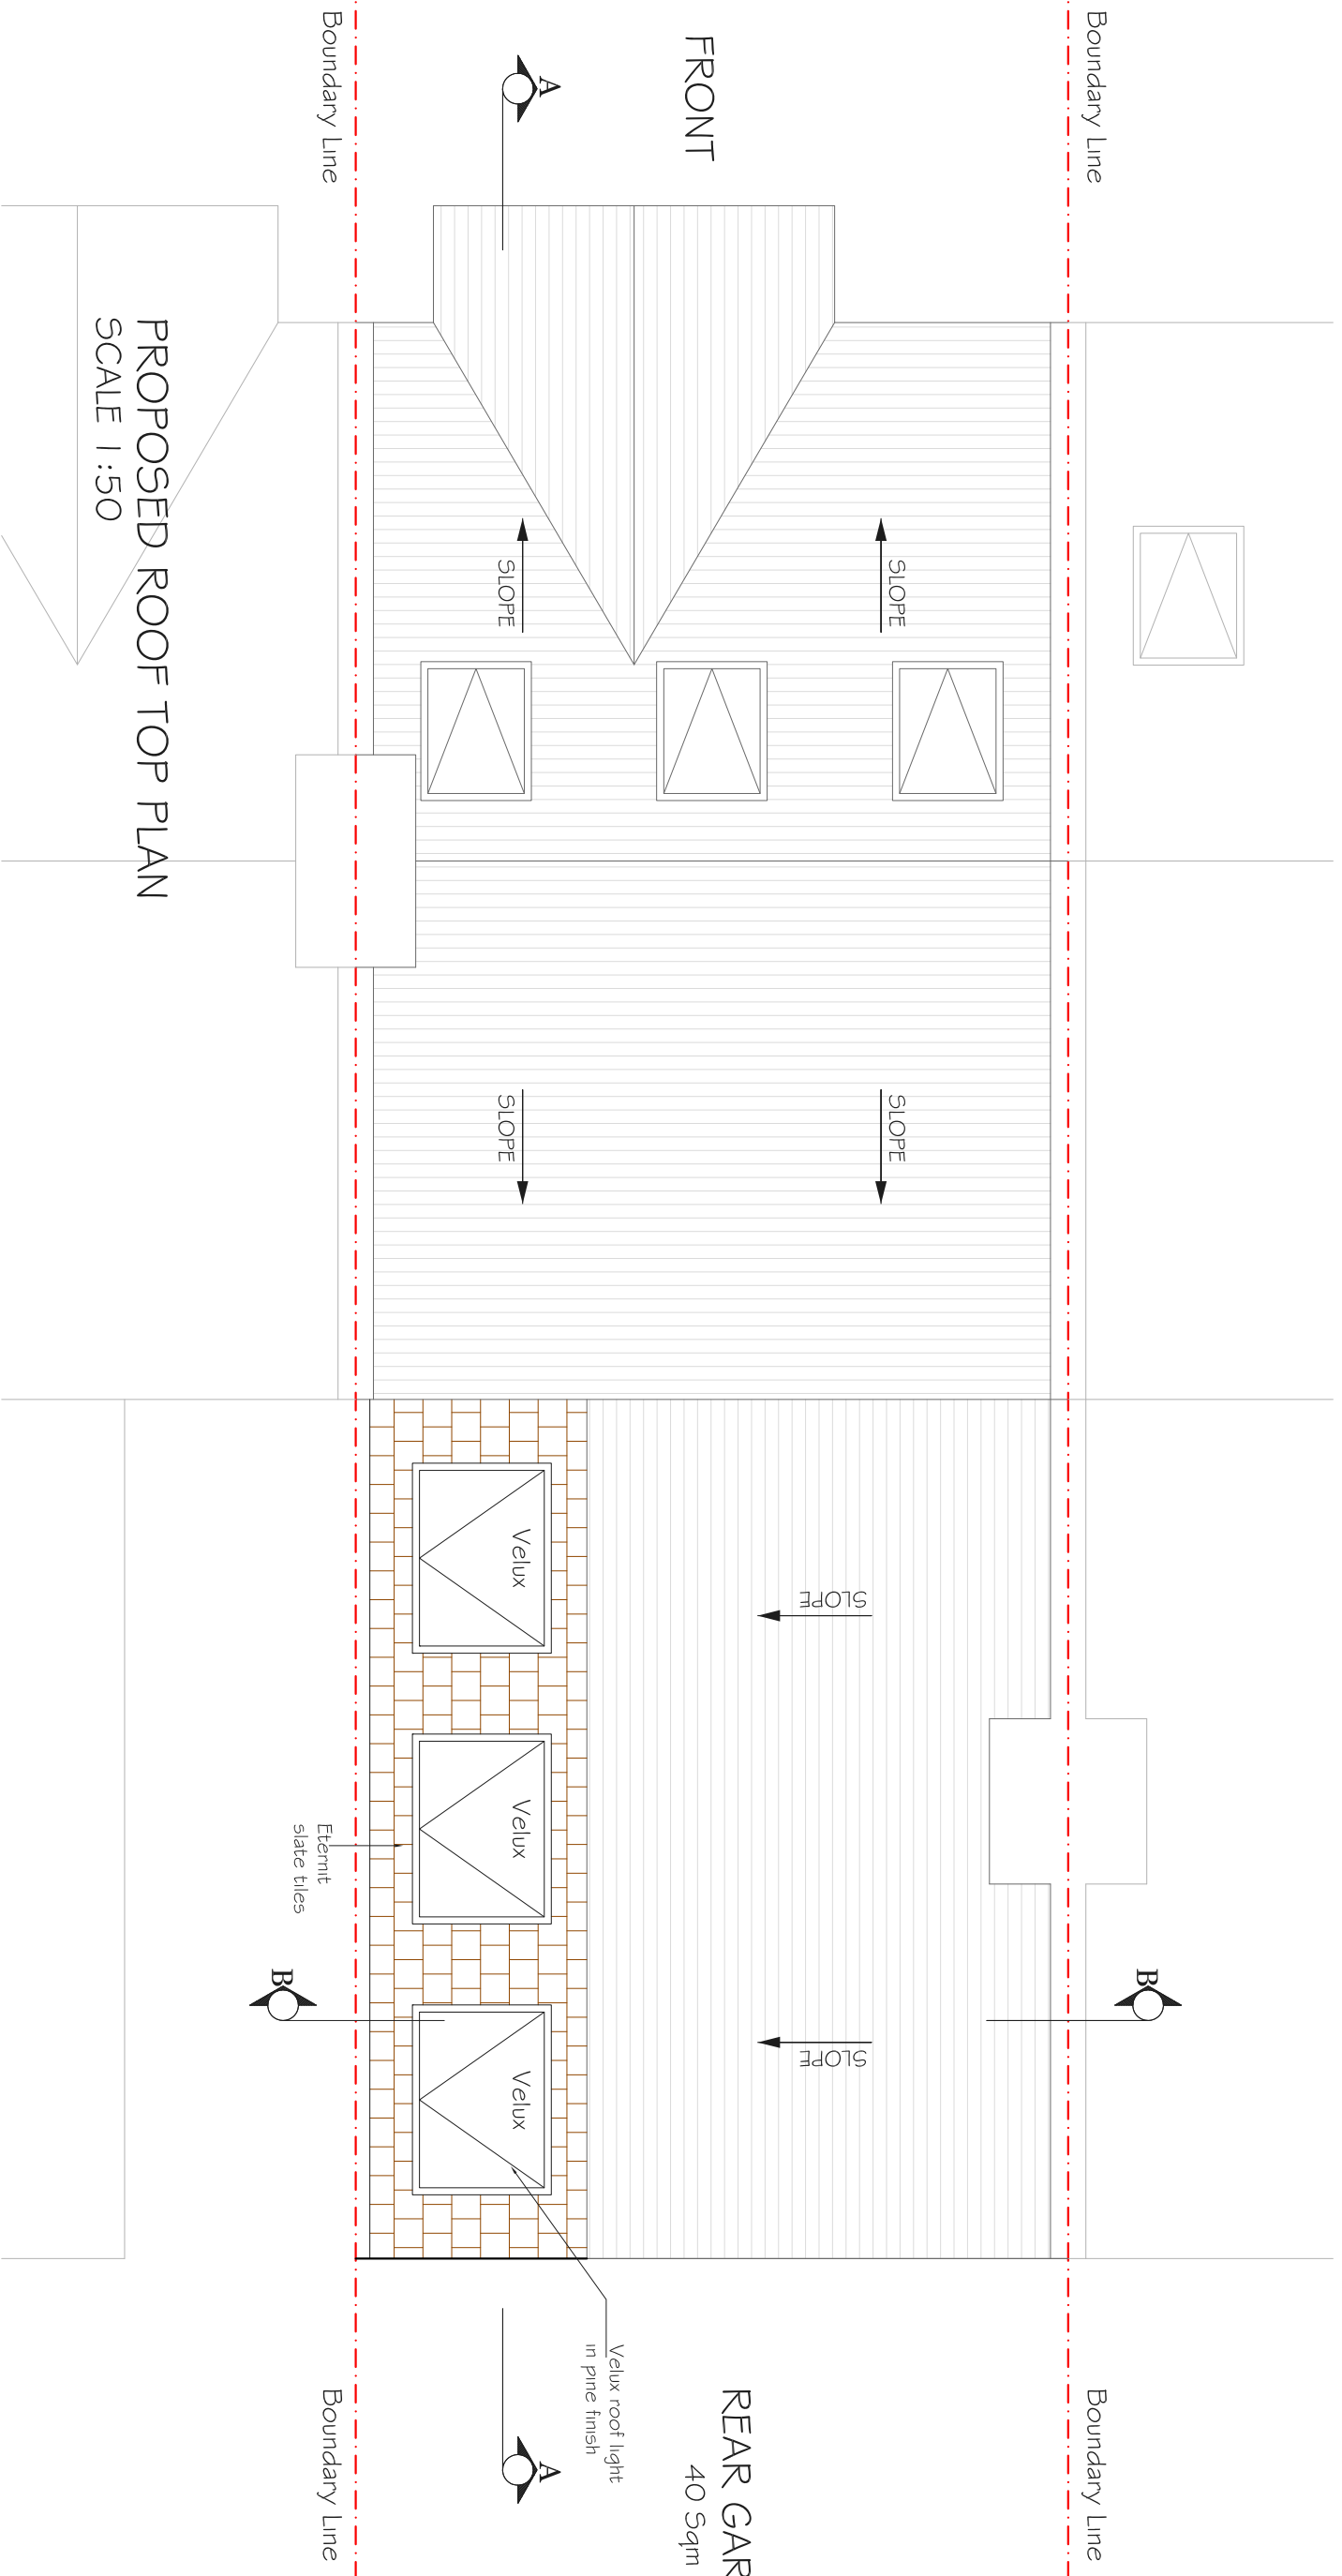

PROPOSED ROOF TOP PLAN
SCALE 1:50

 


CLIENT	PROJECT			SCALE	DRAWING NO.	REV.
SN	ALEXANDRA ROAD, LONDON W4			1:50@A3	P2	
	DRAWING TITLE	DATE	DRAWN			
	PROPOSED ROOF TOP PLAN	18-02-14	MKS			
REV	DATE	NOTES	<p>DRAWINGS TO BE READ IN CONJUNCTION WITH RELEVANT DRAWING AND SPECS. FIGURED DIMENSIONS ONLY. ANY DISCREPANCIES ARE TO BE POINTED TO THE ARCHITECT. THE ARCHITECT IS NOT LIABLE FOR ANY FAULTS NOT RAISED IN THE EVENT THAT A CONTRACTOR OTHER THAN BUILD TEAM HOLBORN LIMITED IS APPOINTED TO EXECUTE THE WORKS. BUILD TEAM HOLBORN LIMITED ACCEPTS NO LIABILITY WHATSOEVER FOR THE SPECIFICATION, CALCULATION OR OTHER INFORMATION AS IT SO EXISTS PERTAINING TO THE PROPOSED WORKS CONTAINED HEREWITH.</p>			

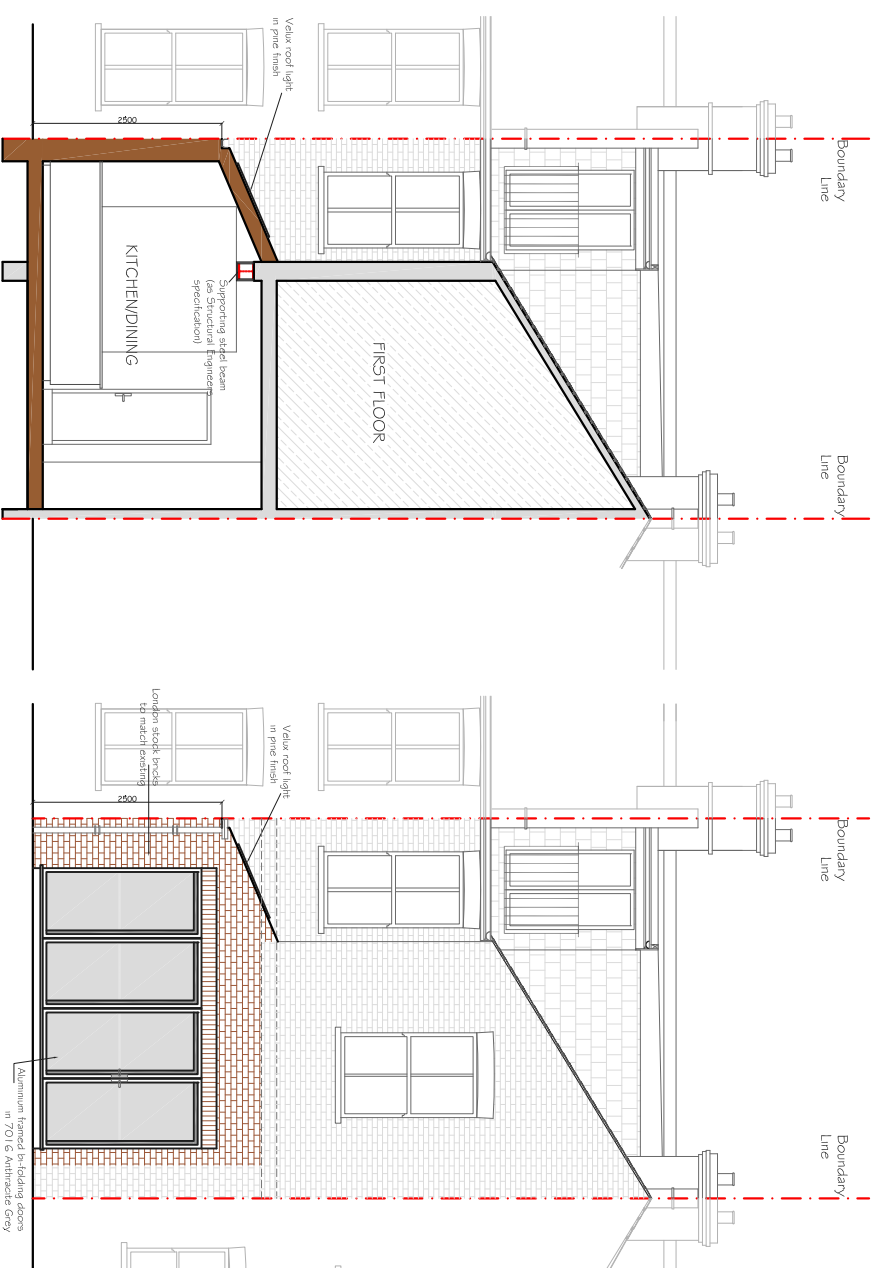

PROPOSED SECTIONAL ELEVATION BB
SCALE 1:100

PROPOSED REAR ELEVATION
SCALE 1:100

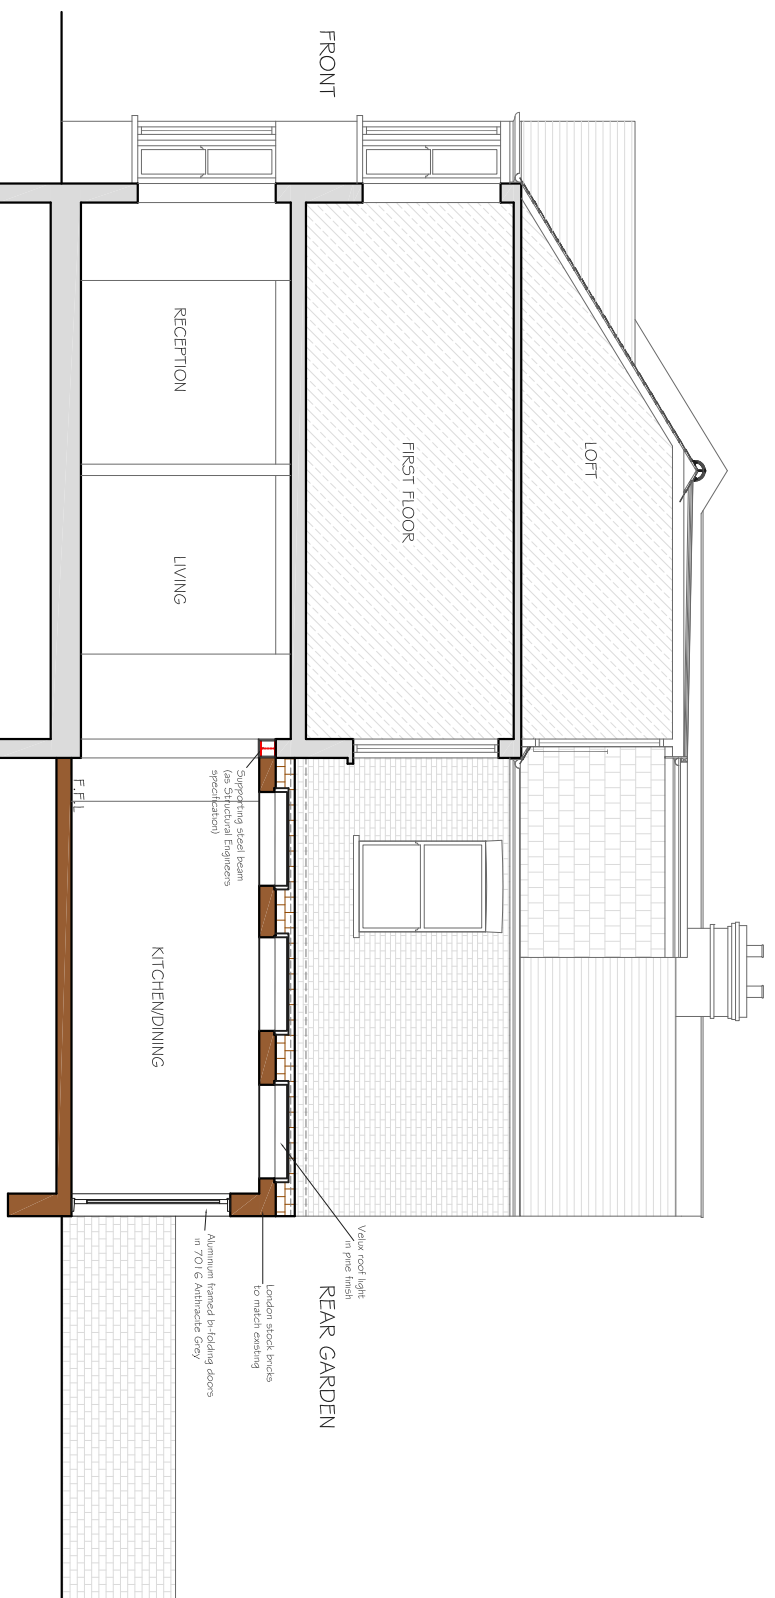

PROPOSED SECTIONAL ELEVATION AA
SCALE 1:100

REV	DATE	NOTES

CLIENT	PROJECT			SCALE	DRAWING NO.	REV.
	ALEXANDRA ROAD, LONDON W4			1:100@A3	P3	
	DRAWING TITLE			DATE	DRAWN	
	PROPOSED ELEVATIONS AND SECTIONS			18-02-14	MKS	
				<p>Meters @ 1:100 @ A3</p>		

the side return extension company

 Unit 3D

 26-32 Voltaire Road

 London SW4 6DH

 T 020 7495 6561

 info@buildteam.com

 www.buildteam.com

DRAWINGS TO BE READ IN CONJUNCTION WITH RELEVANT DRAWING AND SPECS. FIGURED DIMENSIONS ONLY. ANY DISCREPANCIES ARE TO BE POINTED TO THE ARCHITECT. THE ARCHITECT IS NOT LIABLE FOR ANY FAULTS NOT RAISED IN THE EVENT THAT A CONTRACTOR OTHER THAN BUILD TEAM HOLBORN LIMITED IS APPOINTED TO EXECUTE THE WORKS. BUILD TEAM HOLBORN LIMITED ACCEPTS NO LIABILITY WHATSOEVER FOR THE SPECIFICATION, CALCULATION OR OTHER INFORMATION AS IT SO EXISTS PERTAINING TO THE PROPOSED WORKS CONTAINED HEREWITH.