
 


PROPOSED GROUND FLOOR PLAN





REV	DATE	NOTES	CLIENT	PROJECT	SCALE	DATE	DRAWN	DRAWING NO.	REV.	 <p>the side return extension company</p> <p>Unit 3D 26-32 Voltaire Road London SW4 6DH</p> <p>T 020 7495 6561 Info@buildteam.com www.buildteam.com</p>
			D & A P	ASHBURNHAM ROAD, LONDON NW10	1:50@A3	07-02-14	SM	P1		
				<small>DRAWING TITLE</small>						
				PROPOSED GROUND FLOOR PLAN						

DRAWINGS TO BE READ IN CONJUNCTION WITH RELEVANT DRAWING AND SPECS. FIGURED DIMENSIONS ONLY. ANY DISCREPANCIES ARE TO BE POINTED TO THE ARCHITECT. THE ARCHITECT IS NOT LIABLE FOR ANY FAULTS NOT RAISED IN THE EVENT THAT A CONTRACTOR OTHER THAN LIMITED TEAM HOLBORN LIMITED IS APPOINTED TO EXECUTE THE WORKS. BUILD TEAM HOLBORN LIMITED ACCEPTS NO LIABILITY WHATSOEVER FOR THE SPECIFICATION, CALCULATION OR OTHER INFORMATION AS IT SO EXISTS PERTAINING TO THE PROPOSED WORKS CONTAINED HEREWITH.



PROPOSED ROOF TOP PLAN

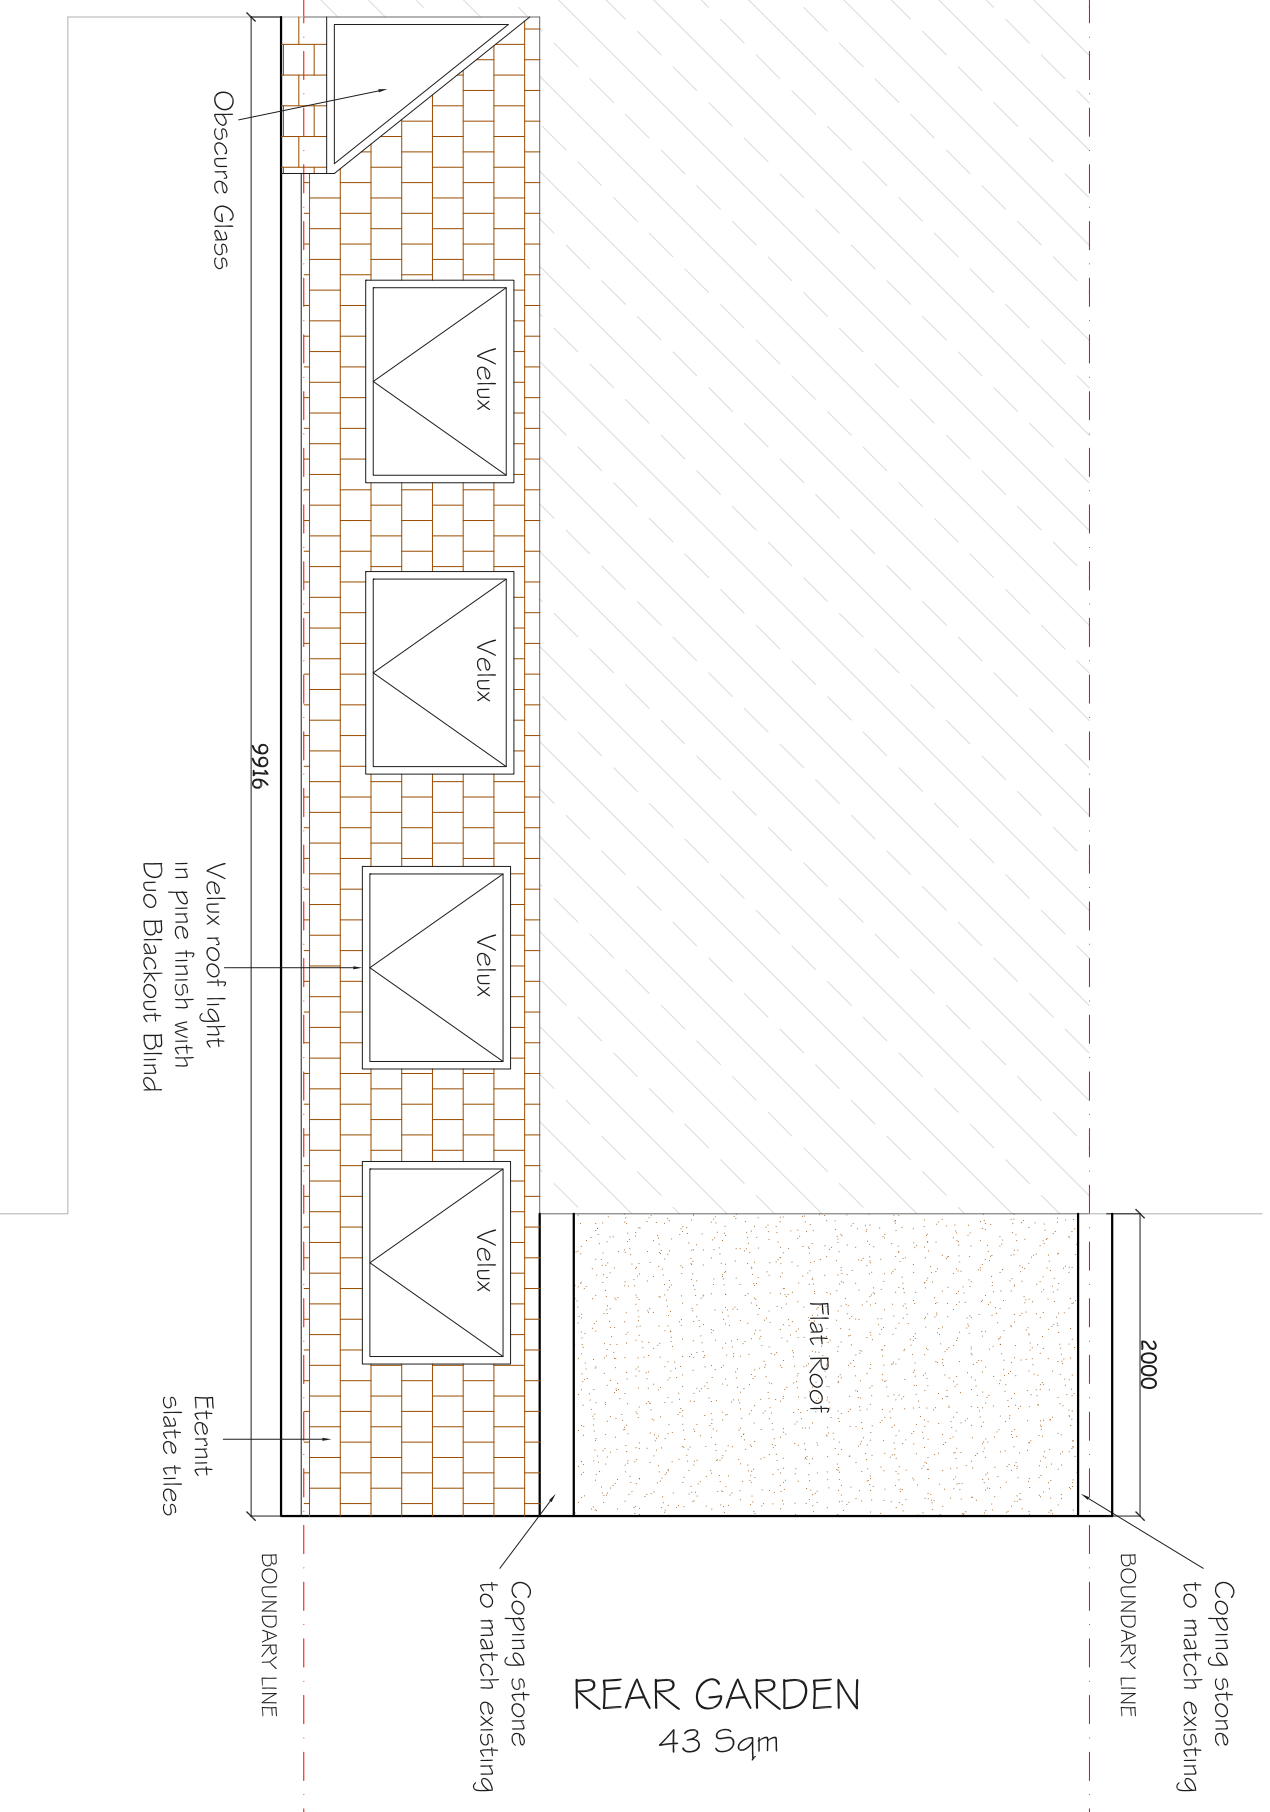 

REV	DATE	NOTES

CLIENT
D & A P

DRAWINGS TO BE READ IN CONJUNCTION WITH RELEVANT DRAWING AND SPECS. FIGURED DIMENSIONS ONLY. ANY DISCREPANCIES ARE TO BE POINTED TO THE ARCHITECT. THE ARCHITECT IS NOT LIABLE FOR ANY FAULTS NOT RAISED IN THE EVENT THAT A CONTRACTOR OTHER THAN BUILD TEAM HOLBORN LIMITED IS APPOINTED TO EXECUTE THE WORKS. BUILD TEAM HOLBORN LIMITED ACCEPTS NO LIABILITY WHATSOEVER FOR THE SPECIFICATION, CALCULATION OR OTHER INFORMATION AS IT SO EXISTS PERTAINING TO THE PROPOSED WORKS CONTAINED HEREWITH.

PROJECT
**ASHBURNHAM ROAD,
LONDON NW10**

DRAWING TITLE
**PROPOSED ROOF
TOP PLAN**


SCALE
1:50 @ A3

DATE
07-02-14

DRAWN
SM

DRAWING NO.
P2


REV.

 

buildteam
the side return extension company


Unit 3D
26-32 Voltale Road
London SW4 6DH

T 020 7495 6561
Info@buildteam.com
www.buildteam.com

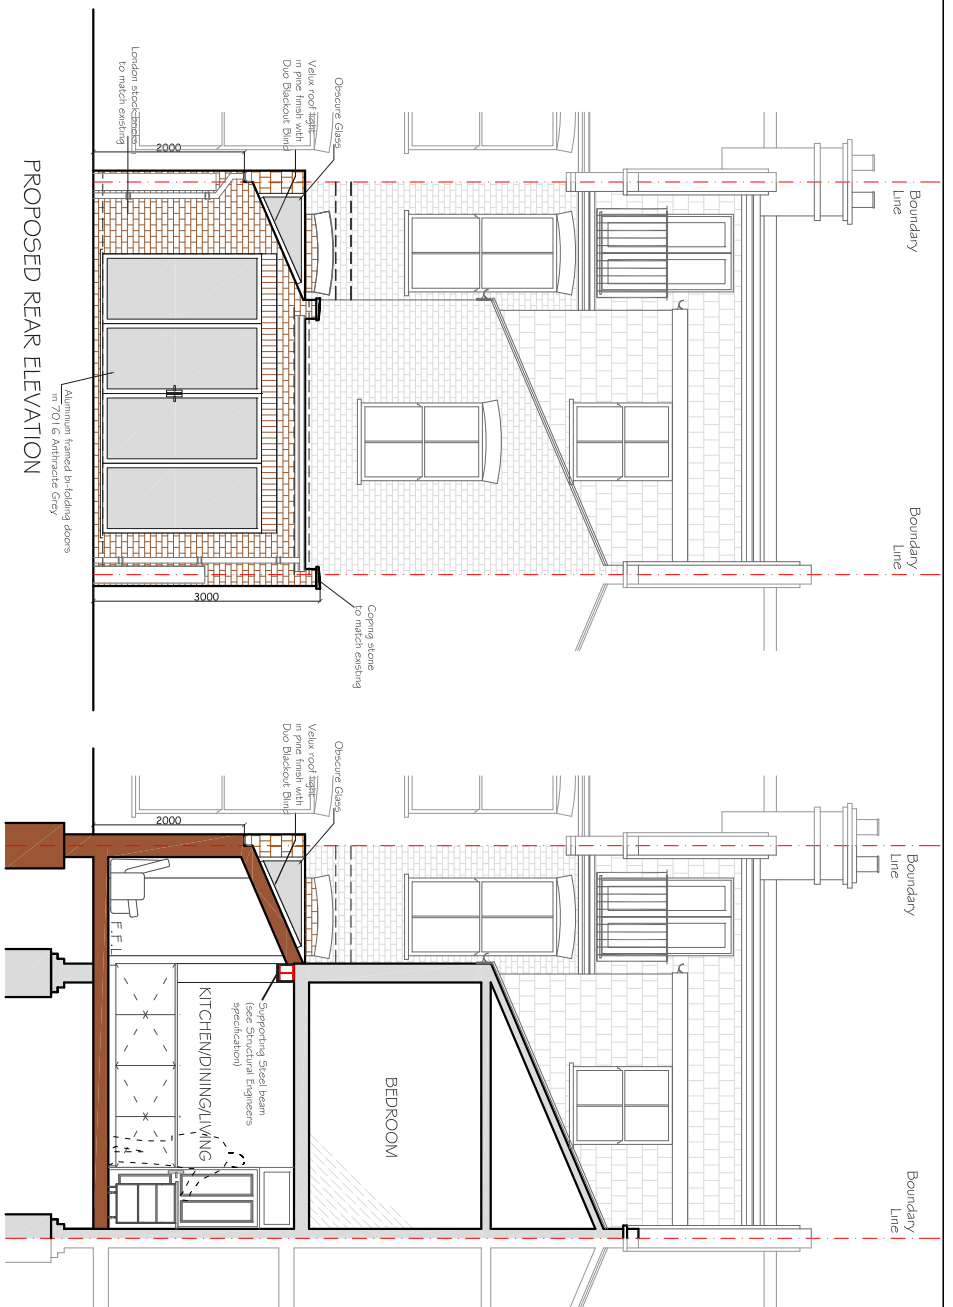


PROPOSED REAR ELEVATION

PROPOSED SECTIONAL ELEVATION

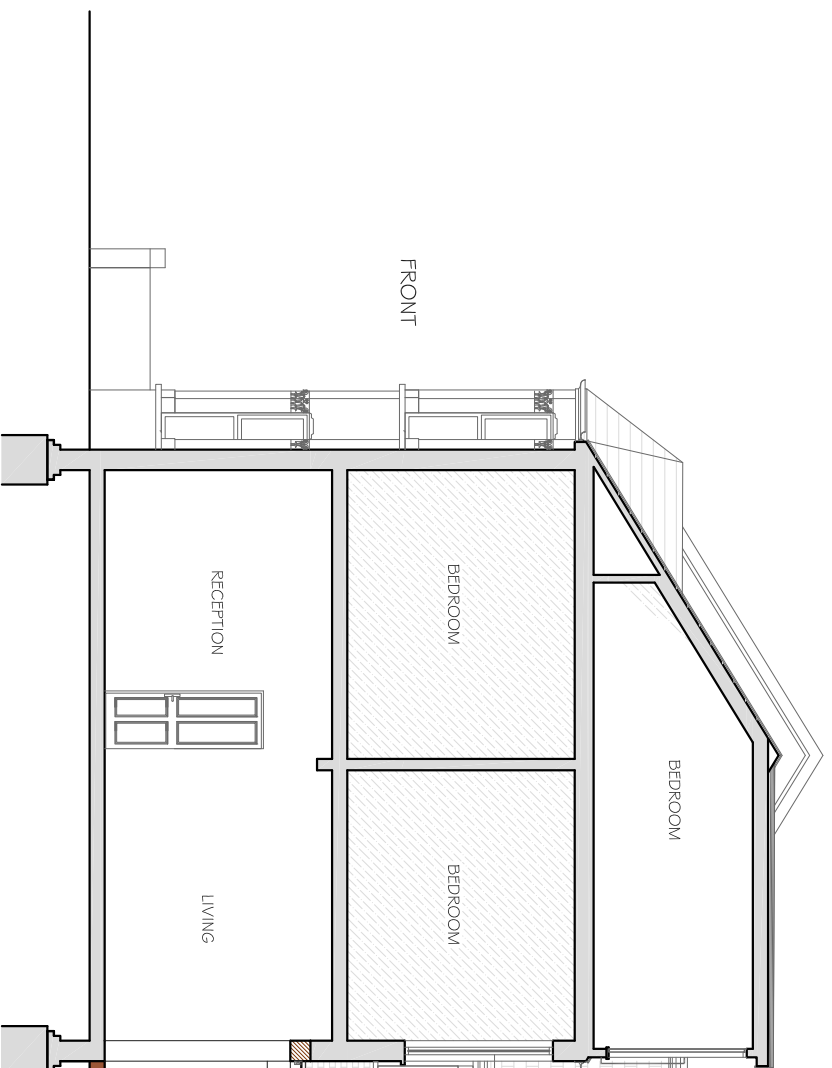

FRONT

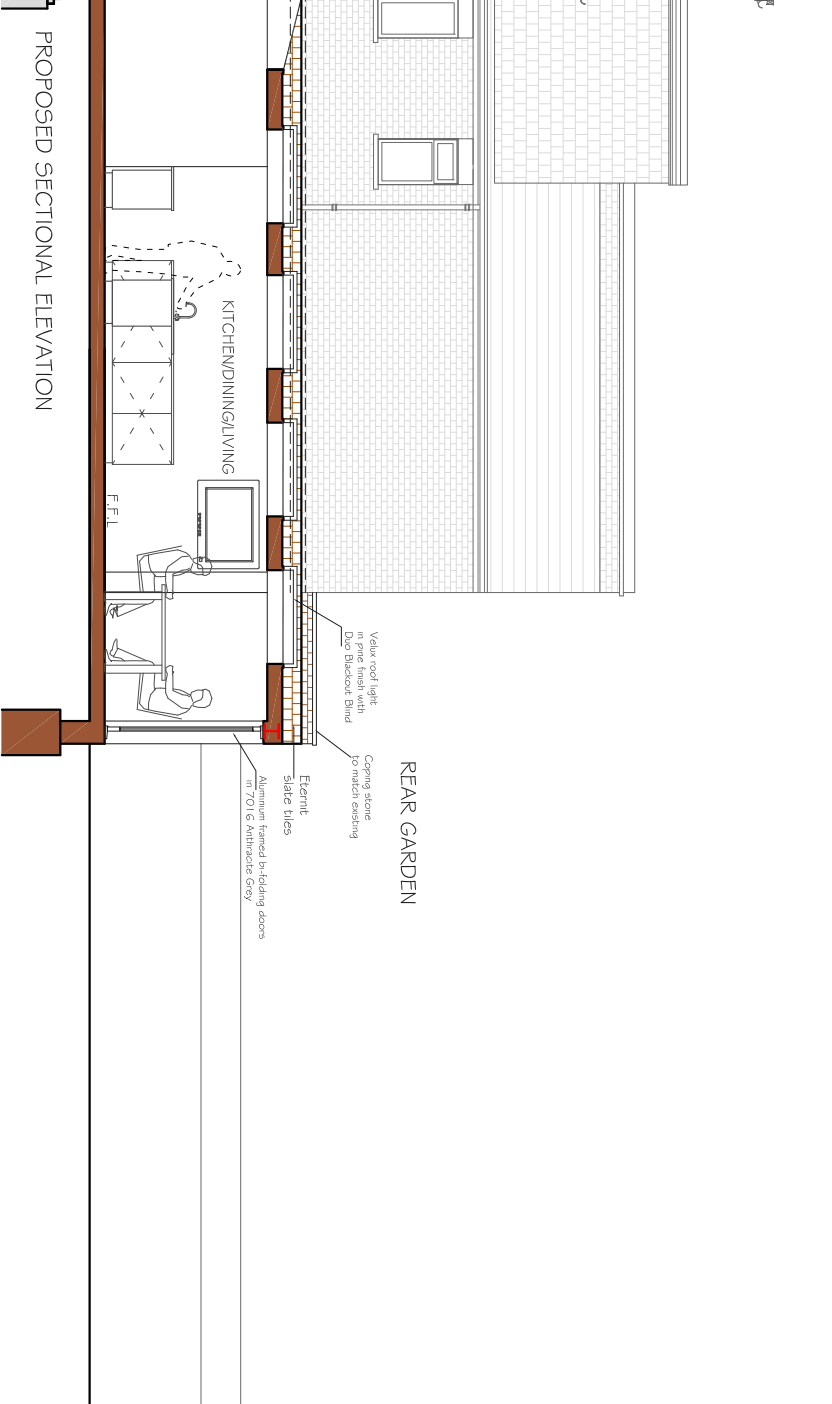

REAR GARDEN

PROPOSED SECTIONAL ELEVATION

REV	DATE	NOTES

CLIENT

D & A P

PROJECT

ASHBURNHAM ROAD,
LONDON NW10

SCALE 1:100@A3

DATE 07-02-14


DRAWN SM

DRAWING NO. P3

REV.

PROPOSED ELEVATION

& SECTIONS

 

Meters @ 1:100 @ A3

DRAWINGS TO BE READ IN CONJUNCTION WITH RELEVANT DRAWING AND SPECS. FIGURED DIMENSIONS ONLY. ANY DISCREPANCIES ARE TO BE POINTED TO THE ARCHITECT. THE ARCHITECT IS NOT LIABLE FOR ANY FAULTS NOT RAISED IN THE EVENT THAT A CONTRACTOR OTHER THAN LIMITED TEAM HOLBORN LIMITED IS APPOINTED TO EXECUTE THE WORKS. BUILD TEAM HOLBORN LIMITED ACCEPTS NO LIABILITY WHATSOEVER FOR THE SPECIFICATION, CALCULATION OR OTHER INFORMATION AS IT SO EXISTS PERTAINING TO THE PROPOSED WORKS CONTAINED HEREWITH.