



PROPOSED GROUND FLOOR PLAN
SCALE 1:50

NOTE: all detailed measurements are approximate

 


REV.	DATE	NOTES	CLIENT	PROJECT	SCALE	DATE	DRAWING NO.	REV.
			J A	ASTONVILLE STREET	1:50@A3	14-09-15		
				DRAWING TITLE				
				PROPOSED GROUND FLOOR PLAN				
					<p>Meters @ 1:50@A3</p>			
			<p>buildteam the kitchen extension company</p> <p>Unit 1F 26-32 Voltaire Road London SW4 6DH</p> <p>T 020 7495 6561 info@buildteam.com www.buildteam.com</p>					

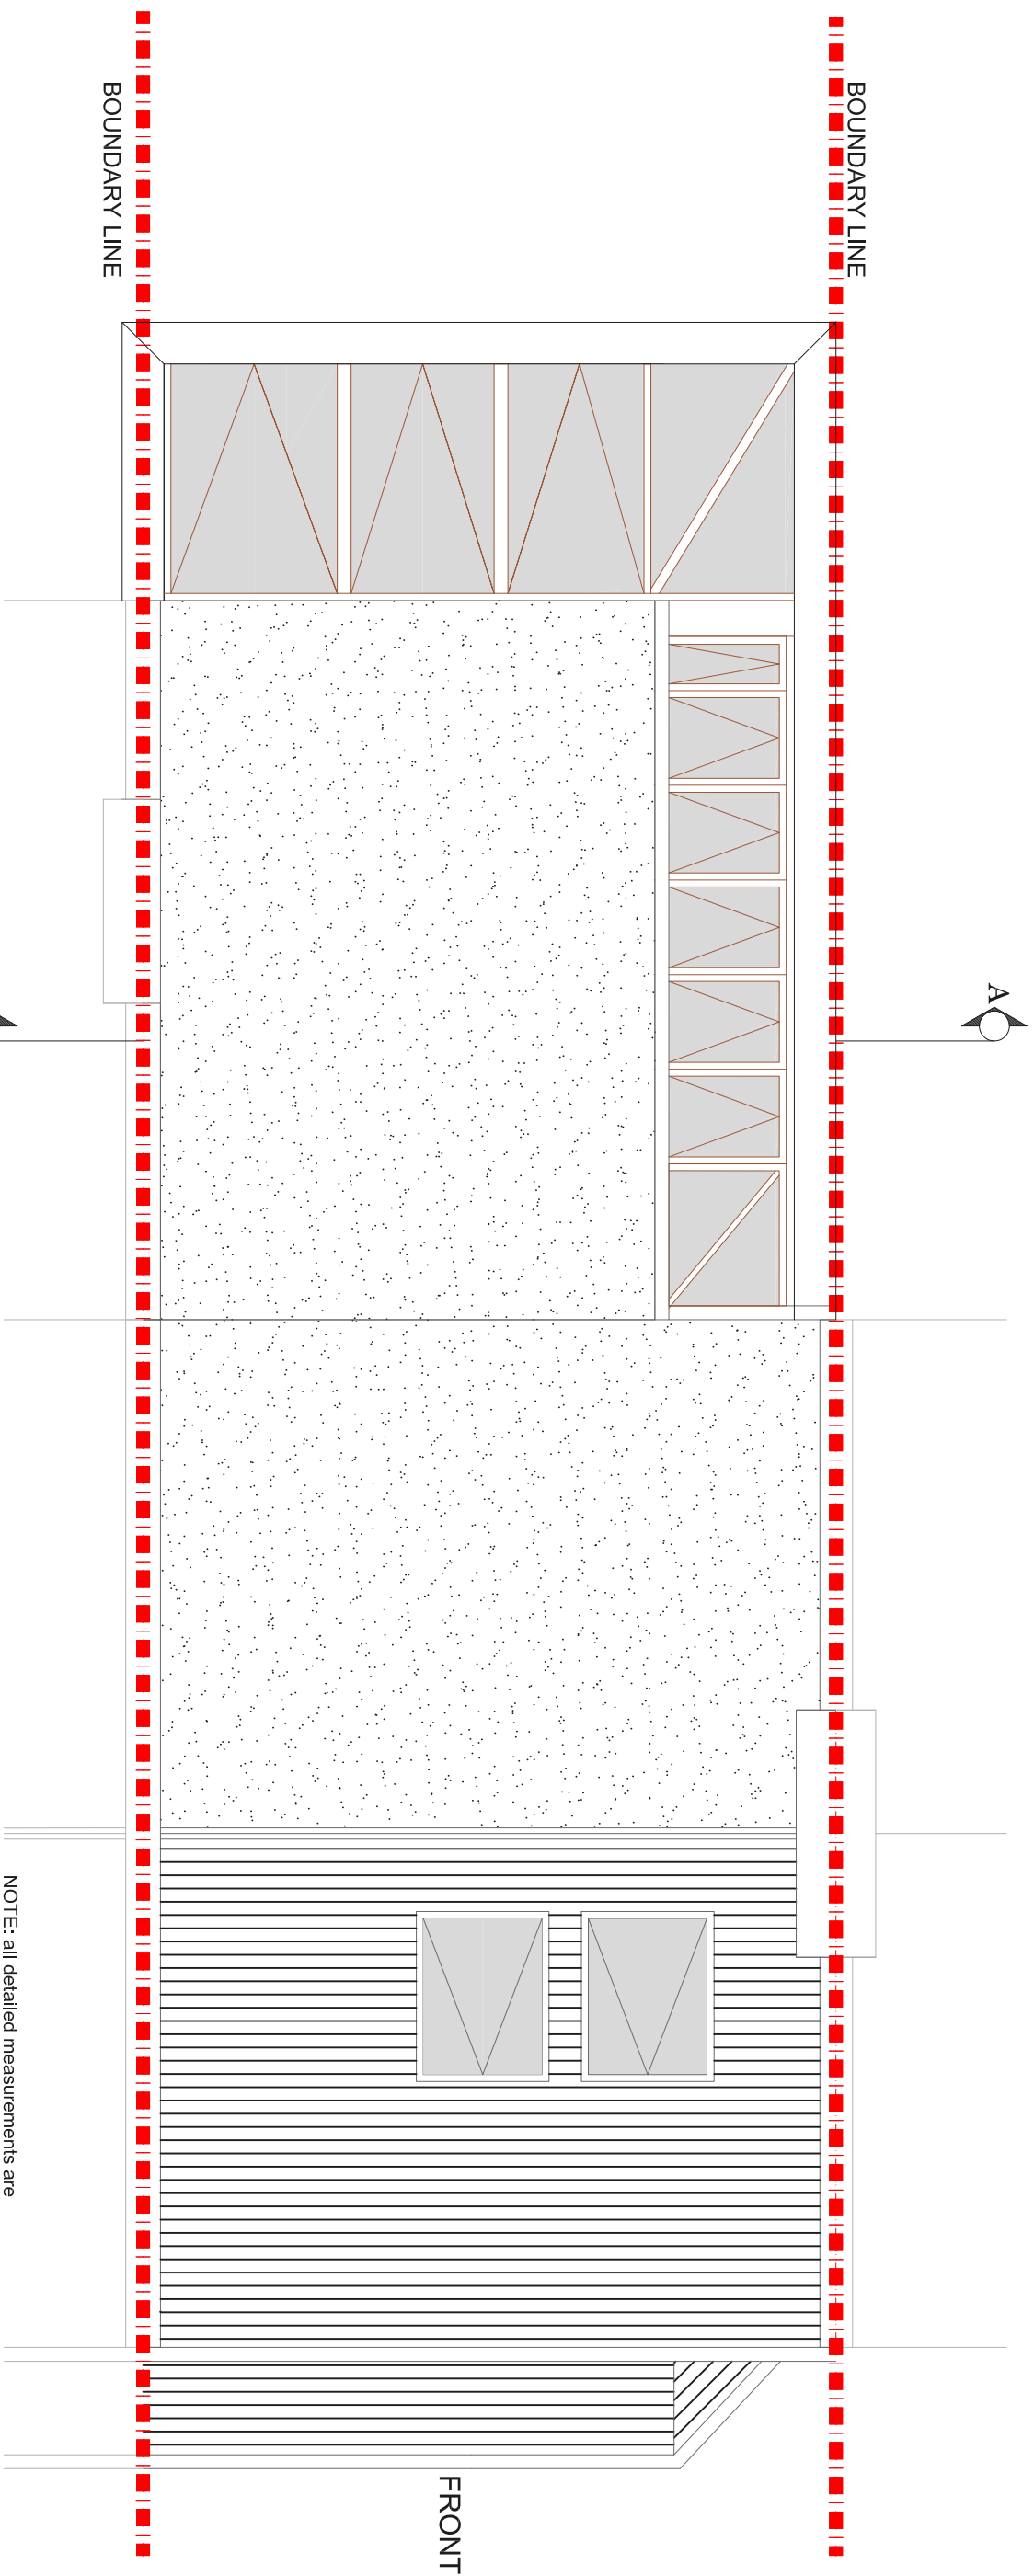


NOTE: all detailed measurements are approximate


EXISTING ROOF TOP PLAN
SCALE 1:50

 

REV	DATE	NOTES	CLIENT	PROJECT	SCALE	DATE	DRAWING NO.	REV.
			JA	ASTONVILLE STREET	1:50@A3	14-09-15		
				PROPOSED ROOF PLAN				
					<p>Meters @ 1:50@A3</p>			
			<p>the kitchen extension company</p> <p>Unit 1F 26-32 Voltaire Road London SW4 6DH</p> <p>T 020 7495 6561 info@buildteam.com www.buildteam.com</p>					

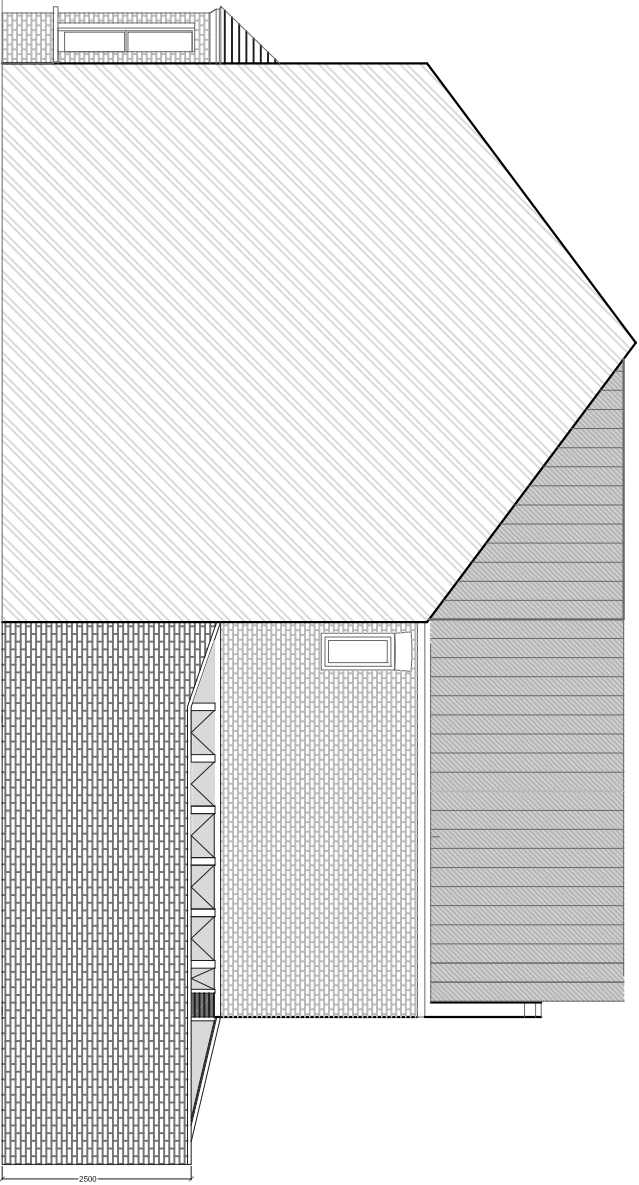


PROPOSED SIDE ELEVATION
SCALE 1:100

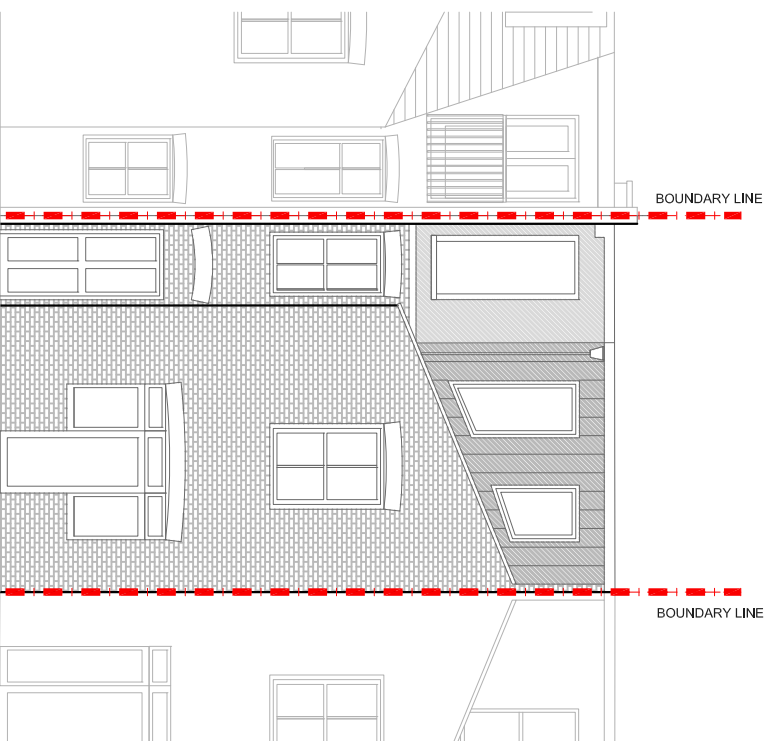


NOTE: all detailed measurements are approximate

EXISTING REAR ELEVATION
SCALE 1:100

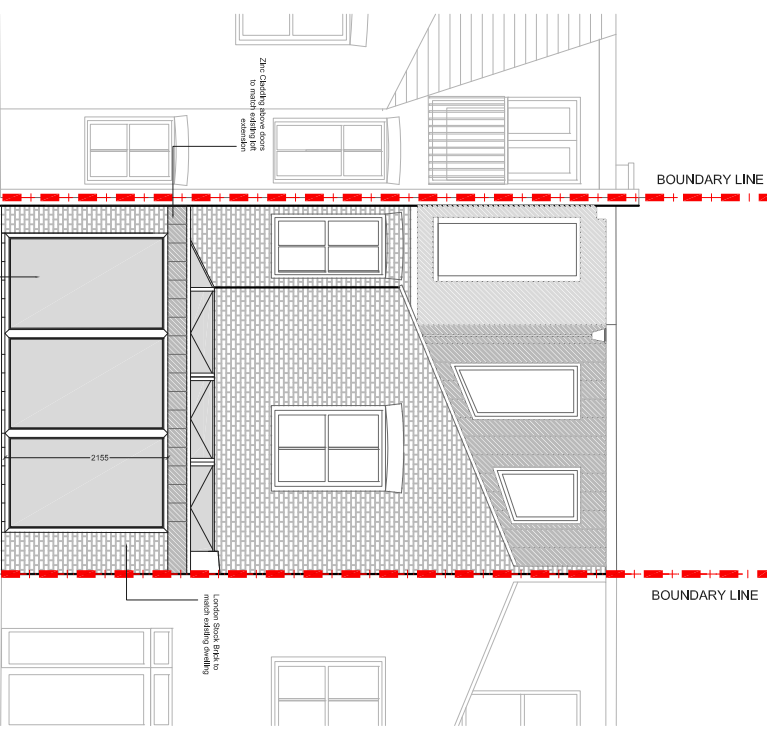

PROPOSED REAR ELEVATION
SCALE 1:100

 


REV	DATE	NOTES

CLIENT	
PROJECT	JA

PROJECT	ASTONVILLE STREET
DRAWING TITLE	PROPOSED ELEVATIONS

SCALE	1:50@A3	DRAWING NO.		REV.	
DATE	14-09-15	DRAWN			

 

buildteam
the kitchen extension company

Unit 1F
26-32 Voltaire Road
London SW4 6DH

T 020 7495 6561
info@buildteam.com
www.buildteam.com