

REV	DATE	NOTES

CLIENT

J J

PROJECT

**BELVOIR ROAD,
LONDON SE22**

DRAWING TITLE

**PROPOSED GROUND
FLOOR PLAN**

SCALE

1:50@A3

DATE

10-06-14


DRAWN

MKS

DRAWING NO.


P1

REV.

 


buildteam
the side return extension company
Unit 1F
26-32 Voltaire Road
London SW4 6DH
T 020 7495 6561
info@buildteam.com
www.buildteam.com


DRAWINGS TO BE READ IN CONJUNCTION WITH RELEVANT DRAWING AND SPECS. FIGURED DIMENSIONS ONLY. DIMENSIONS SHOULD NOT BE RELIABLE FOR THE PURPOSES OF ORDERING MATERIALS OR PLACING SUB-CONTRACT ORDERS, OR THE PLACEMENT OF ORDERS WITH THIRD PARTIES. THIRD PARTY SUPPLIERS TO TAKE THEIR OWN SITE MEASUREMENTS, IN THE EVENT THAT A CONTRACTOR OTHER THAN BUILDTEAM HOLDSON THE SITE. BUILDTEAM IS NOT RESPONSIBLE FOR THE ACCURACY OF DIMENSIONS TAKEN ON SITE. DIMENSIONS ARE GIVEN UNLESS OTHERWISE SPECIFIED. DIMENSIONS ON THIS DRAWING ARE IN METERS UNLESS OTHERWISE SPECIFIED. DIMENSIONS ARE GIVEN UNLESS OTHERWISE SPECIFIED. DIMENSIONS ARE GIVEN UNLESS OTHERWISE SPECIFIED. DIMENSIONS ARE GIVEN UNLESS OTHERWISE SPECIFIED.

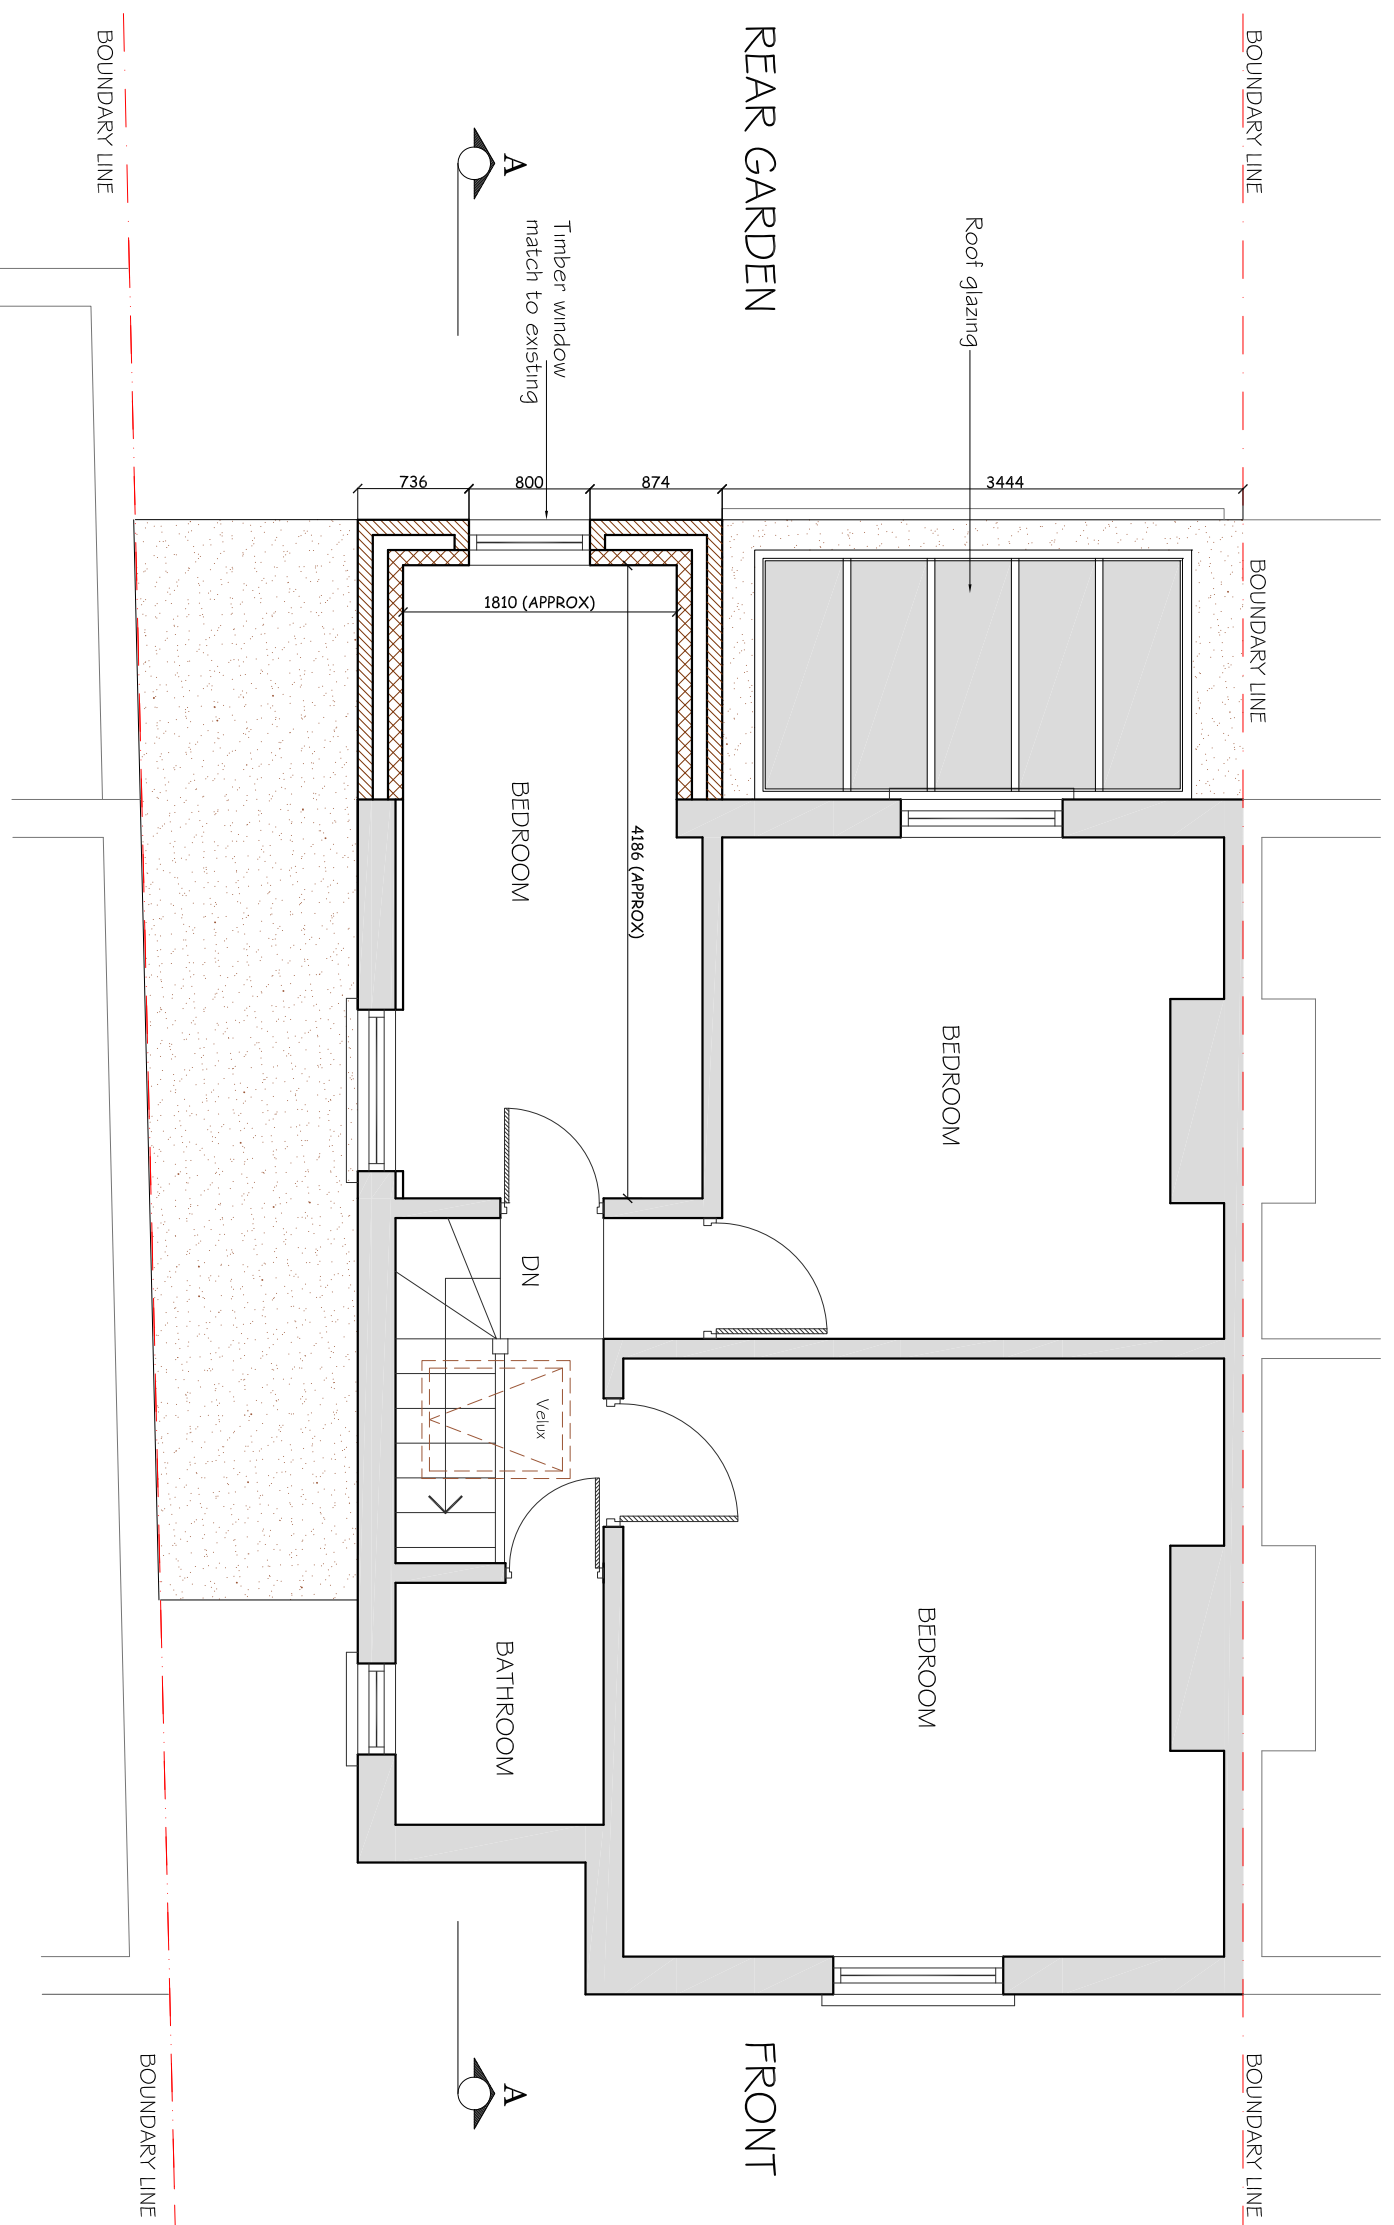

PROPOSED FIRST FLOOR PLAN
SCALE 1:50









REV	DATE	NOTES	CLIENT	PROJECT	SCALE	DATE	DRAWING NO.	REV.	 the side return extension company Unit 1F 26-32 Voltaire Road London SW4 6DH T 020 7495 6561 info@buildteam.com www.buildteam.com
			J J						
<small>DRAWINGS TO BE READ IN CONJUNCTION WITH RELEVANT DRAWING AND SPECS. FIGURED DIMENSIONS ONLY. DIMENSIONS SHOULD NOT BE RELIED UPON FOR THE PURPOSES OF ORDERING MATERIALS OR PLACING SUB-CONTRACT ORDERS. ON THE PLACEMENT OF ORDERS WITH THIRD PARTIES, THIRD PARTY SUPPLIERS TO TAKE THEIR OWN SITE MEASUREMENTS. IN THE EVENT THAT A CONTRACTOR OTHER THAN BUILDTEAM HOLDSON THE SITE, BUILDTEAM SHALL NOT BE RESPONSIBLE FOR ANY DISCREPANCIES OR OMISSIONS. BUILDTEAM SHALL NOT BE RESPONSIBLE FOR ANY CALCULATION OR OTHER STRUCTURAL INFORMATION AS IT IS SO DEPENDENT ON THE PROPOSED WORKS CONTRACTOR'S INFORMATION.</small>									

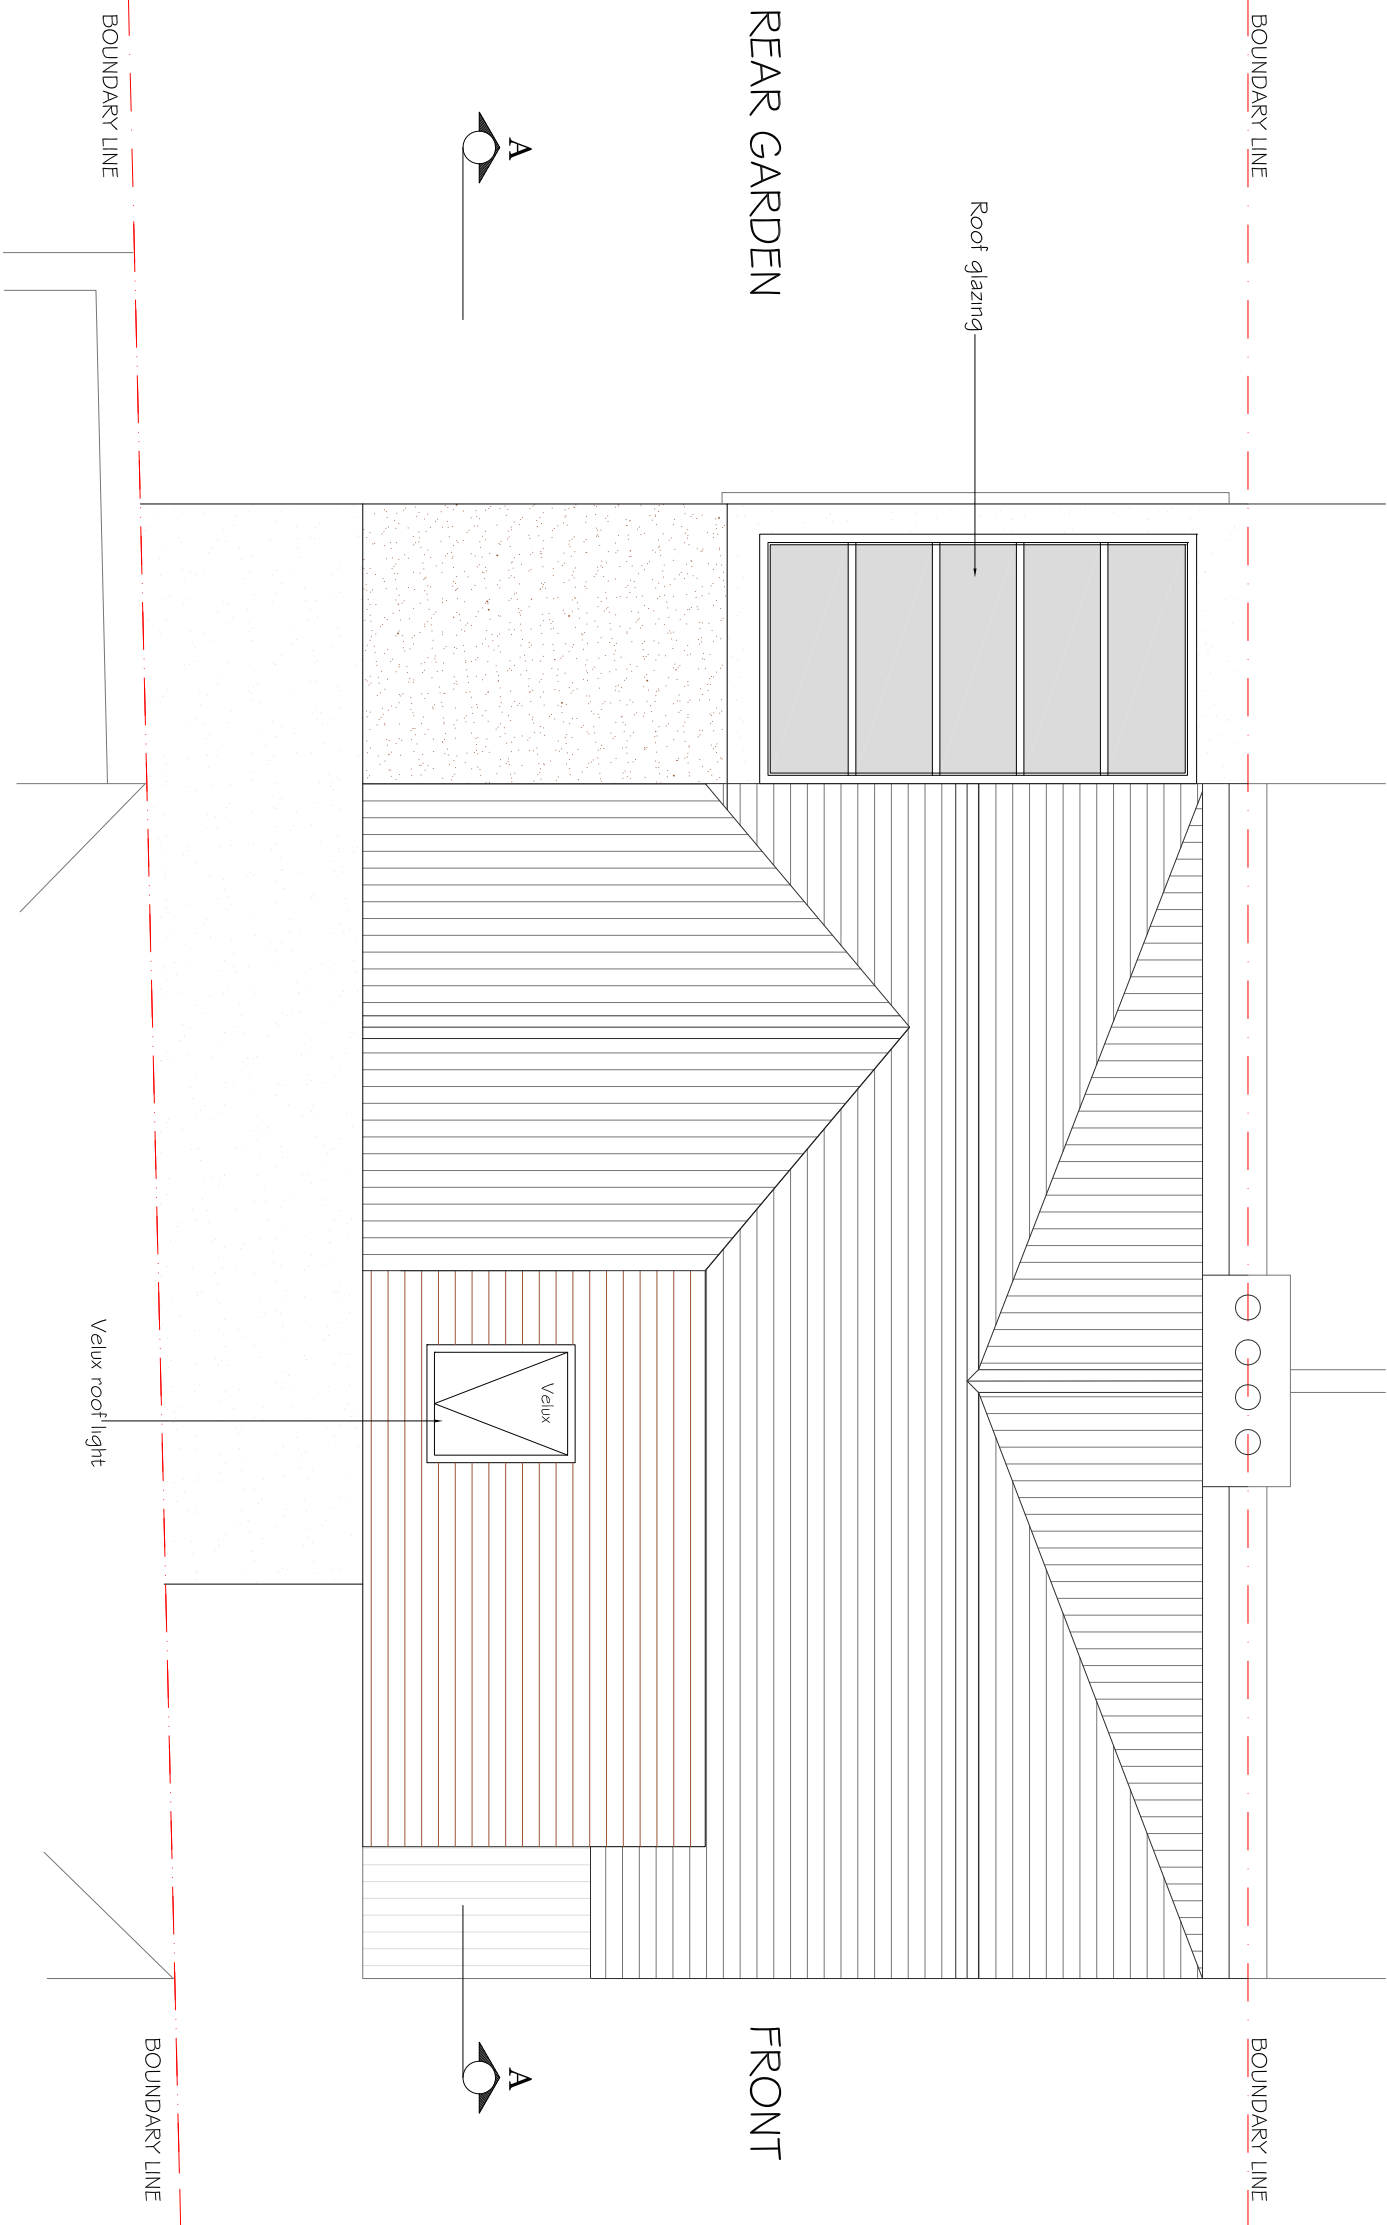

PROPOSED ROOF TOP PLAN
SCALE 1:50

REV	DATE	NOTES	CLIENT	PROJECT	SCALE	DATE	DRAWING NO.	REV.	<p>buildteam the side return extension company</p> <p>Unit 1F 26-32 Voltaire Road London SW4 6DH</p> <p>T 020 7495 6561 info@buildteam.com www.buildteam.com</p>
			J J						
<p><small>DRAWINGS TO BE READ IN CONJUNCTION WITH RELEVANT DRAWING AND SPECS. FIGURED DIMENSIONS ONLY. DIMENSIONS SHOULD NOT BE RELIED UPON FOR THE PURPOSES OF ORDERING MATERIALS OR PLACING SUB-CONTRACT ORDERS, OR THE PLACEMENT OF ORDERS WITH THIRD PARTIES. THIRD PARTY SUPPLIERS TO TAKE THEIR OWN SITE MEASUREMENTS. IN THE EVENT THAT A CONTRACTOR OR OTHER THAN BUILDTEAM HOLD RESPONSIBILITY FOR ANY DIMENSIONAL DISCREPANCIES, BUILDTEAM SHALL NOT BE RESPONSIBLE FOR SUCH DISCREPANCIES. BUILDTEAM SHALL NOT BE RESPONSIBLE FOR ANY DIMENSIONAL DISCREPANCIES OR OTHER STRUCTURAL INFORMATION AS IT SO BECOMES PERTINENT TO THE PROPOSED WORKS CONTRACT HEREWITH.</small></p>									

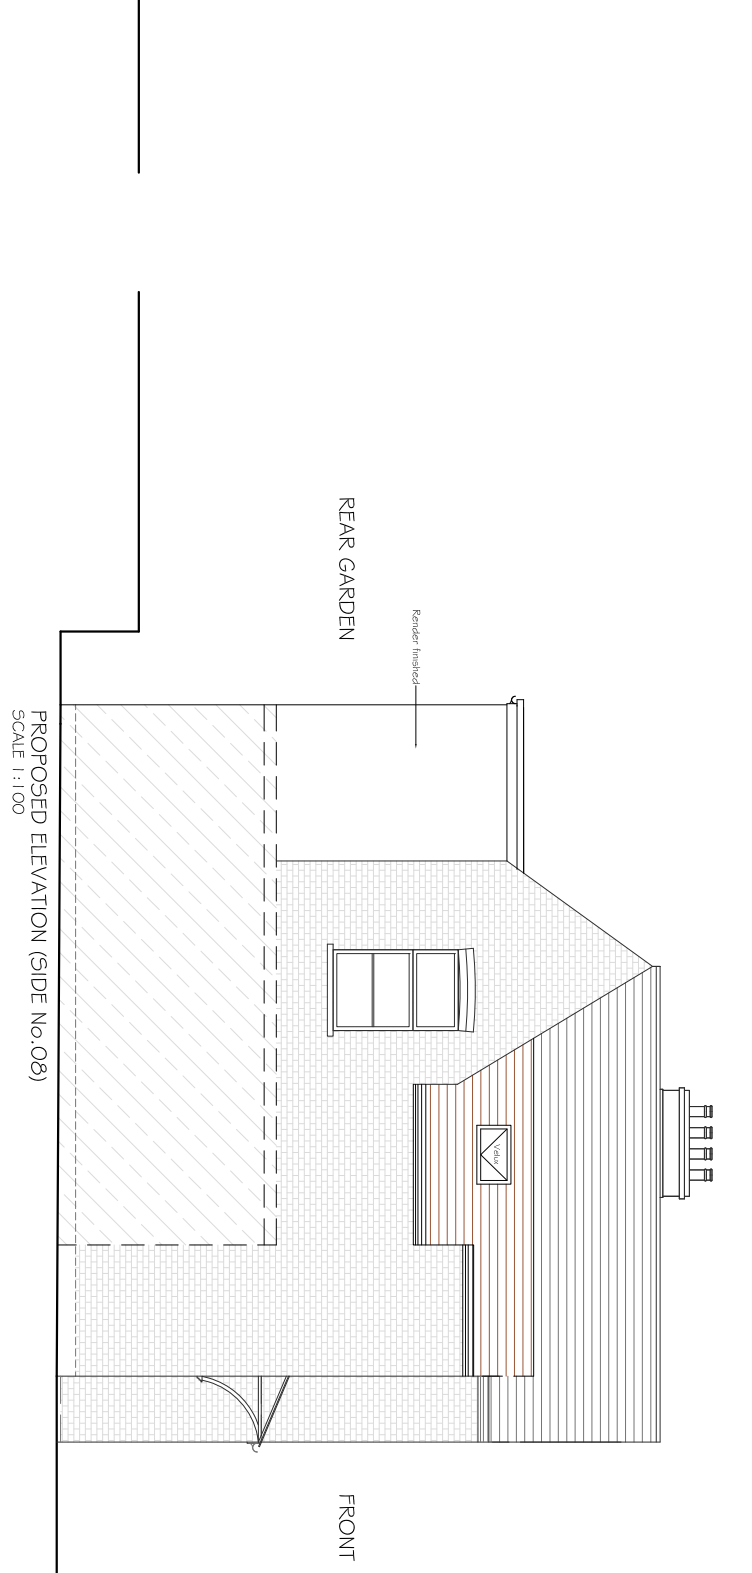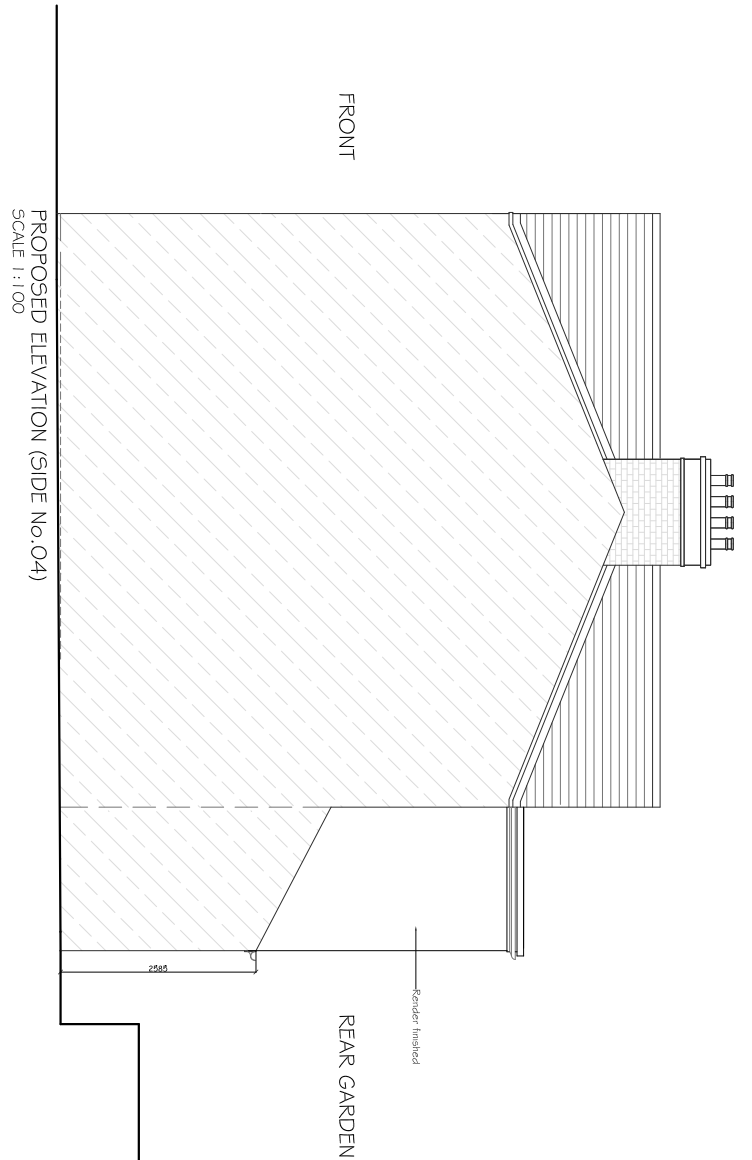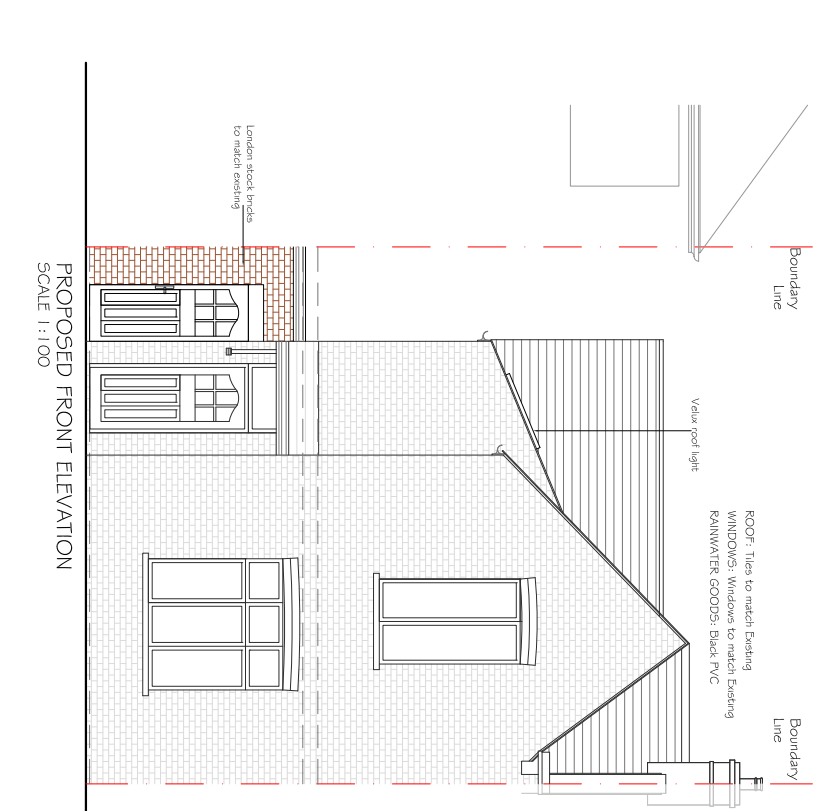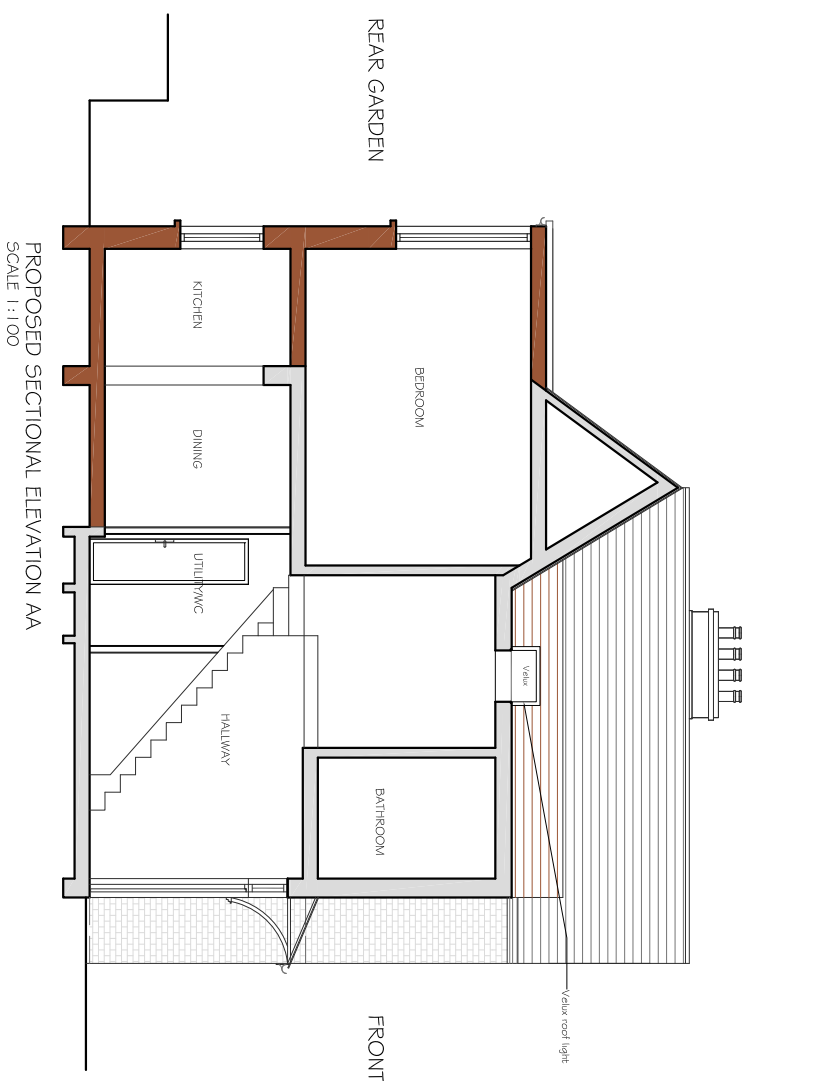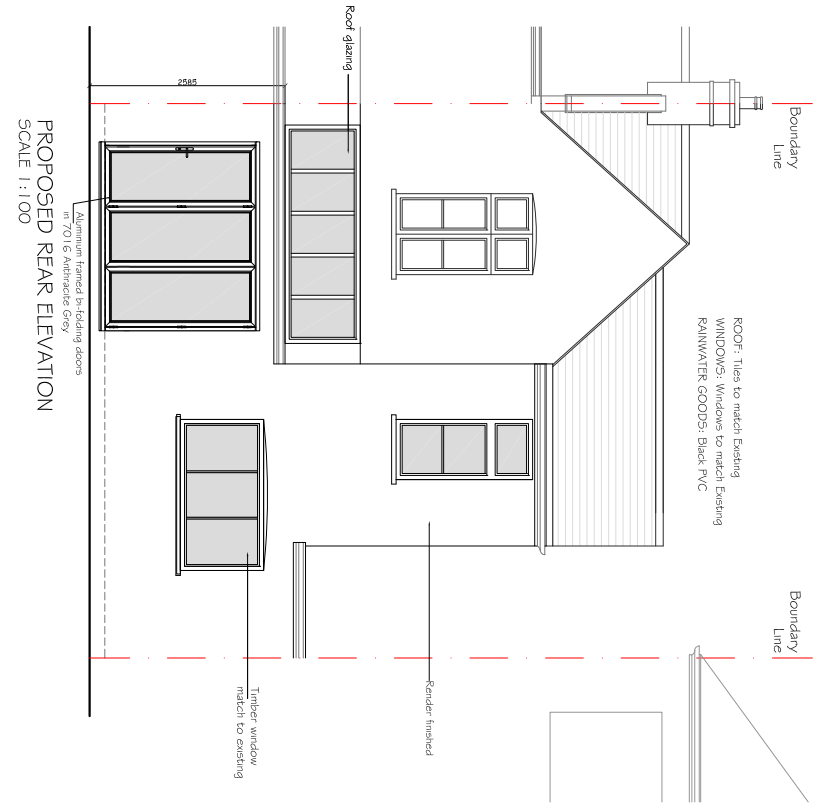

REV	DATE	NOTES	CLIENT	PROJECT	SCALE	DRAWING NO.	REV.	 <p>the side return extension company</p> <p>Unit 1F 26-32 Voltaire Road London SW4 6DH</p> <p>T 020 7495 6561 info@buildteam.com www.buildteam.com</p>
			JJ	<p>BELVOIR ROAD, LONDON SE22</p> <p>PROPOSED ELEVATIONS AND SECTION</p>	<p>1:100@A3</p> <p>DATE 10-06-14</p> <p>DRAWN MKS</p> <p>P4</p>			

DRAWINGS TO BE READ IN CONJUNCTION WITH RELEVANT DRAWING AND SPECS. FIGURED DIMENSIONS ONLY. DIMENSIONS SHOULD NOT BE RELIANT UPON FOR THE PURPOSES OF ORDERING MATERIALS OR PLACING SUB-CONTRACT ORDERS, OR THE PLACEMENT OF ORDERS WITH THIRD PARTY SUPPLIERS TO TAKE THEIR OWN SITE MEASUREMENTS. IN THE EVENT THAT A CONTRACTOR OTHER THAN BUILDTEAM HOLD RESPONSIBILITY FOR THE CONSTRUCTION OF THE WORKS, BUILDTEAM SHALL NOT BE RESPONSIBLE FOR ANY MISMATCHES, OMISSIONS, CALCULATION OR OTHER STRUCTURAL INFORMATION AS IT SO PERTAINING TO THE PROPOSED WORKS. CONTACT HEREWITH.