




EXISTING ROOF PLAN
SCALE 1:50

 


CLIENT		PROJECT		SCALE	DRAWING NO.	REV.
R W		BRAYBURNE AVENUE		1:50@A3		
DRAWING TITLE		DATE	DRAWN			
PROPOSED ROOF PLAN		15-07-15				
REV	DATE	NOTES				
		Unit 1F 26-32 Voltaire Road London SW4 6DH T 020 7495 6561 info@buildteam.com www.buildteam.com				

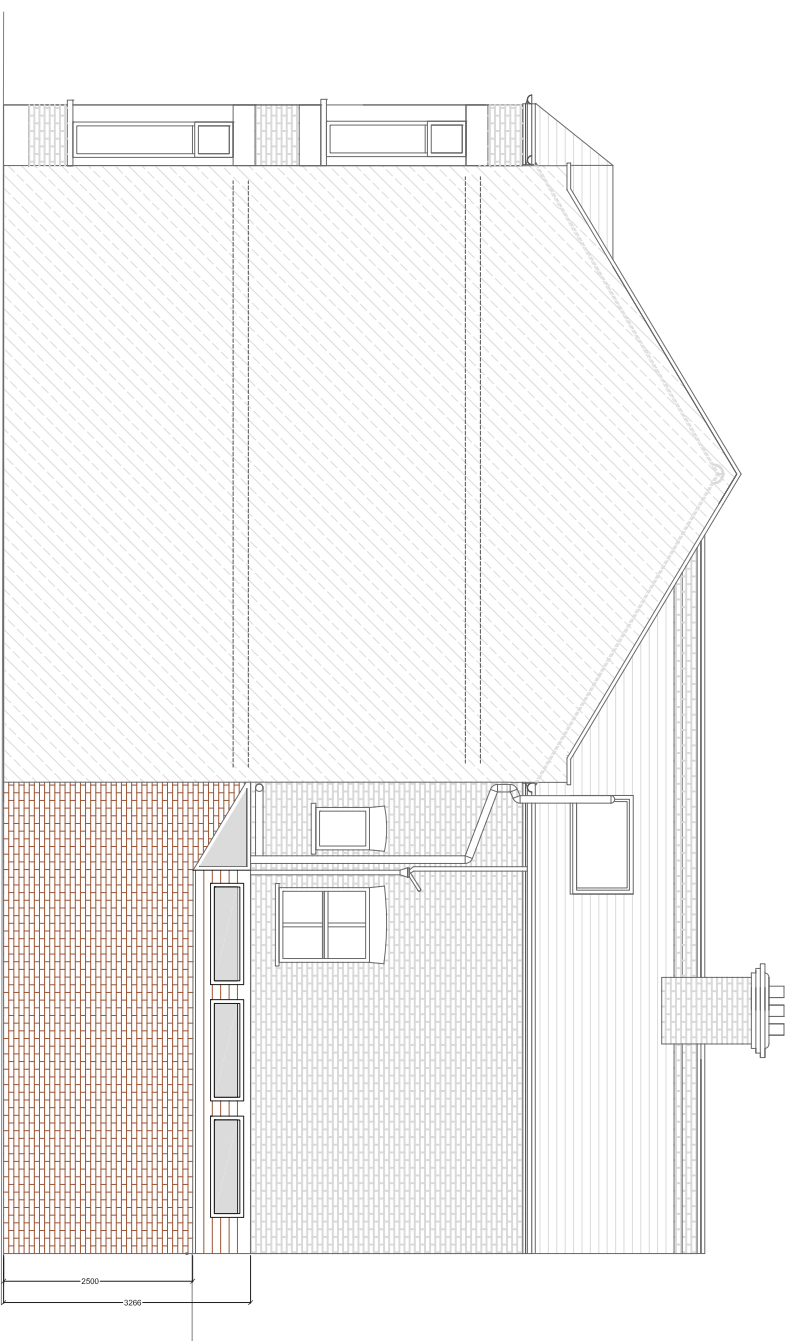

PROPOSED SIDE ELEVATION
SCALE 1:50

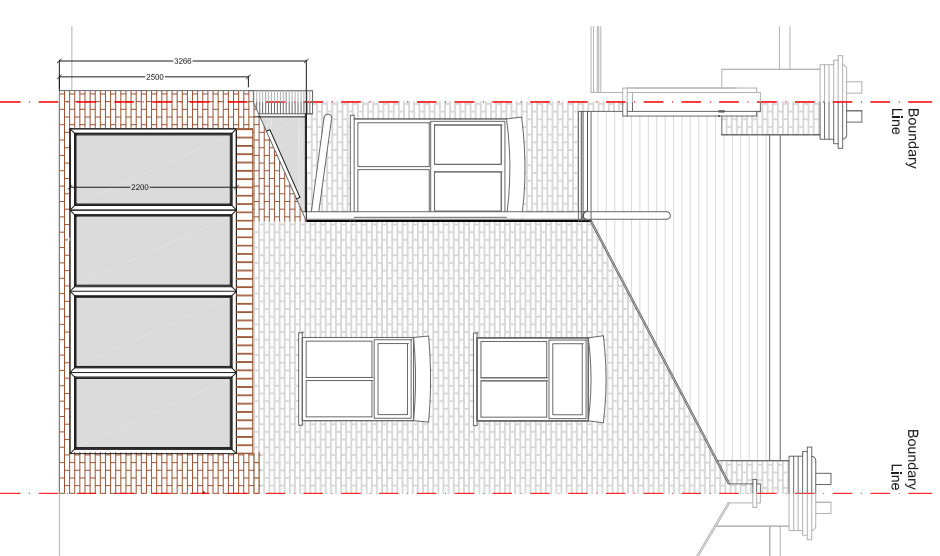

PROPOSED REAR ELEVATION
SCALE 1:50

 

REV	DATE	NOTES

CLIENT	R W
PROJECT	BRAYBURNE AVENUE
DRAWING TITLE	PROPOSED ROOF PLAN

SCALE	1:50@A3	DRAWING NO.	REV.
DATE	15-07-15	DRAWN	

