


**PROPOSED GROUND FLOOR PLAN**  
SCALE 1:50

 

REV	DATE	NOTES

CLIENT	BB
--------	----


PROJECT	16 BYTON ROAD SW17
DRAWING TITLE	PROPOSED GROUND PLAN

SCALE	1:50@A3	DRAWING NO.		REV.	
DATE	10-03-15	DRAWN	SC		
<p>Meters @ 1:50@ A3</p>					

**buildteam**  
the side return extension company

Unit 1F  
26-32 Voltaire Road  
London SW4 6DH

T 020 7495 6561  
info@buildteam.com  
www.buildteam.com

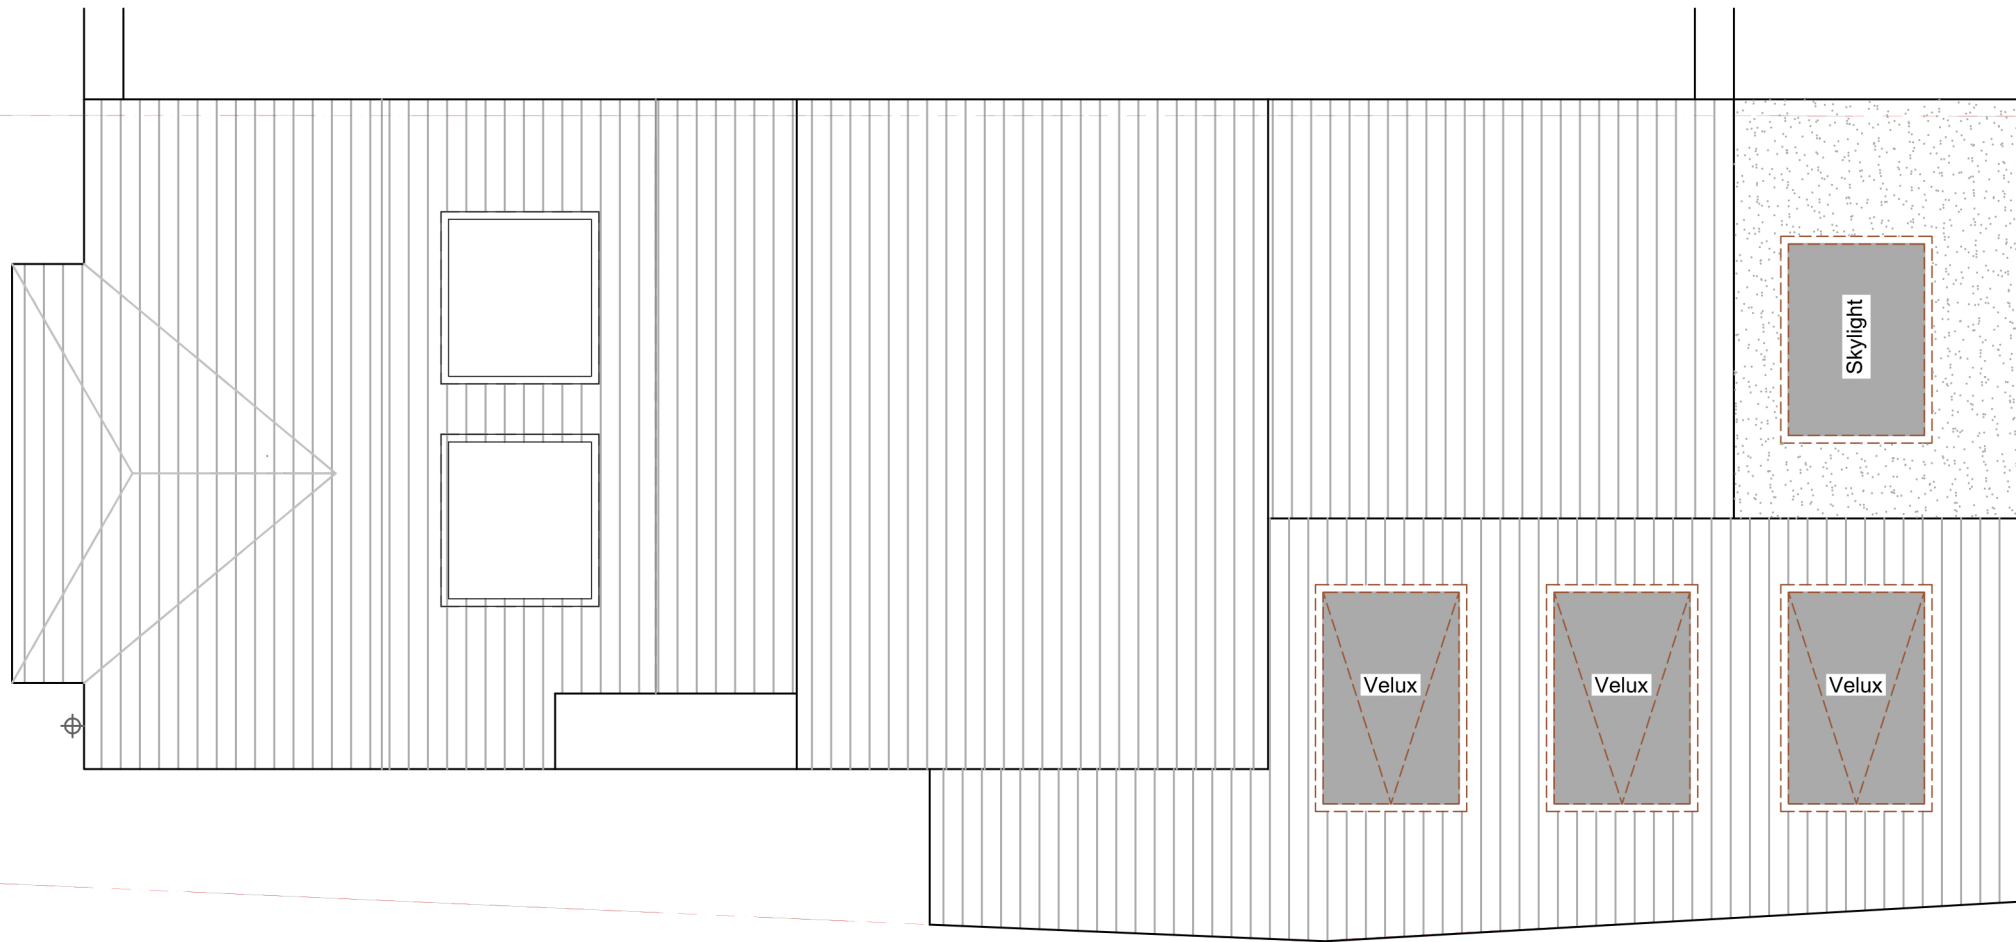

**EXISTING ROOF PLAN**  
SCALE 1:50



REV	DATE	NOTES

CLIENT	<b>BB</b>
--------	-----------


PROJECT	<b>16 BYTON ROAD SW17</b>
DRAWING TITLE	<b>PROPOSED ROOF PLAN</b>

SCALE	<b>1:50@A3</b>	DRAWING NO.		REV.	
DATE	<b>10-03-15</b>	DRAWN	<b>SC</b>		
<p>Meters @ 1:50@ A3</p>					

**buildteam**  
the side return extension company

Unit 1F  
26-32 Voltaire Road  
London SW4 6DH


T 020 7495 6561  
info@buildteam.com  
www.buildteam.com

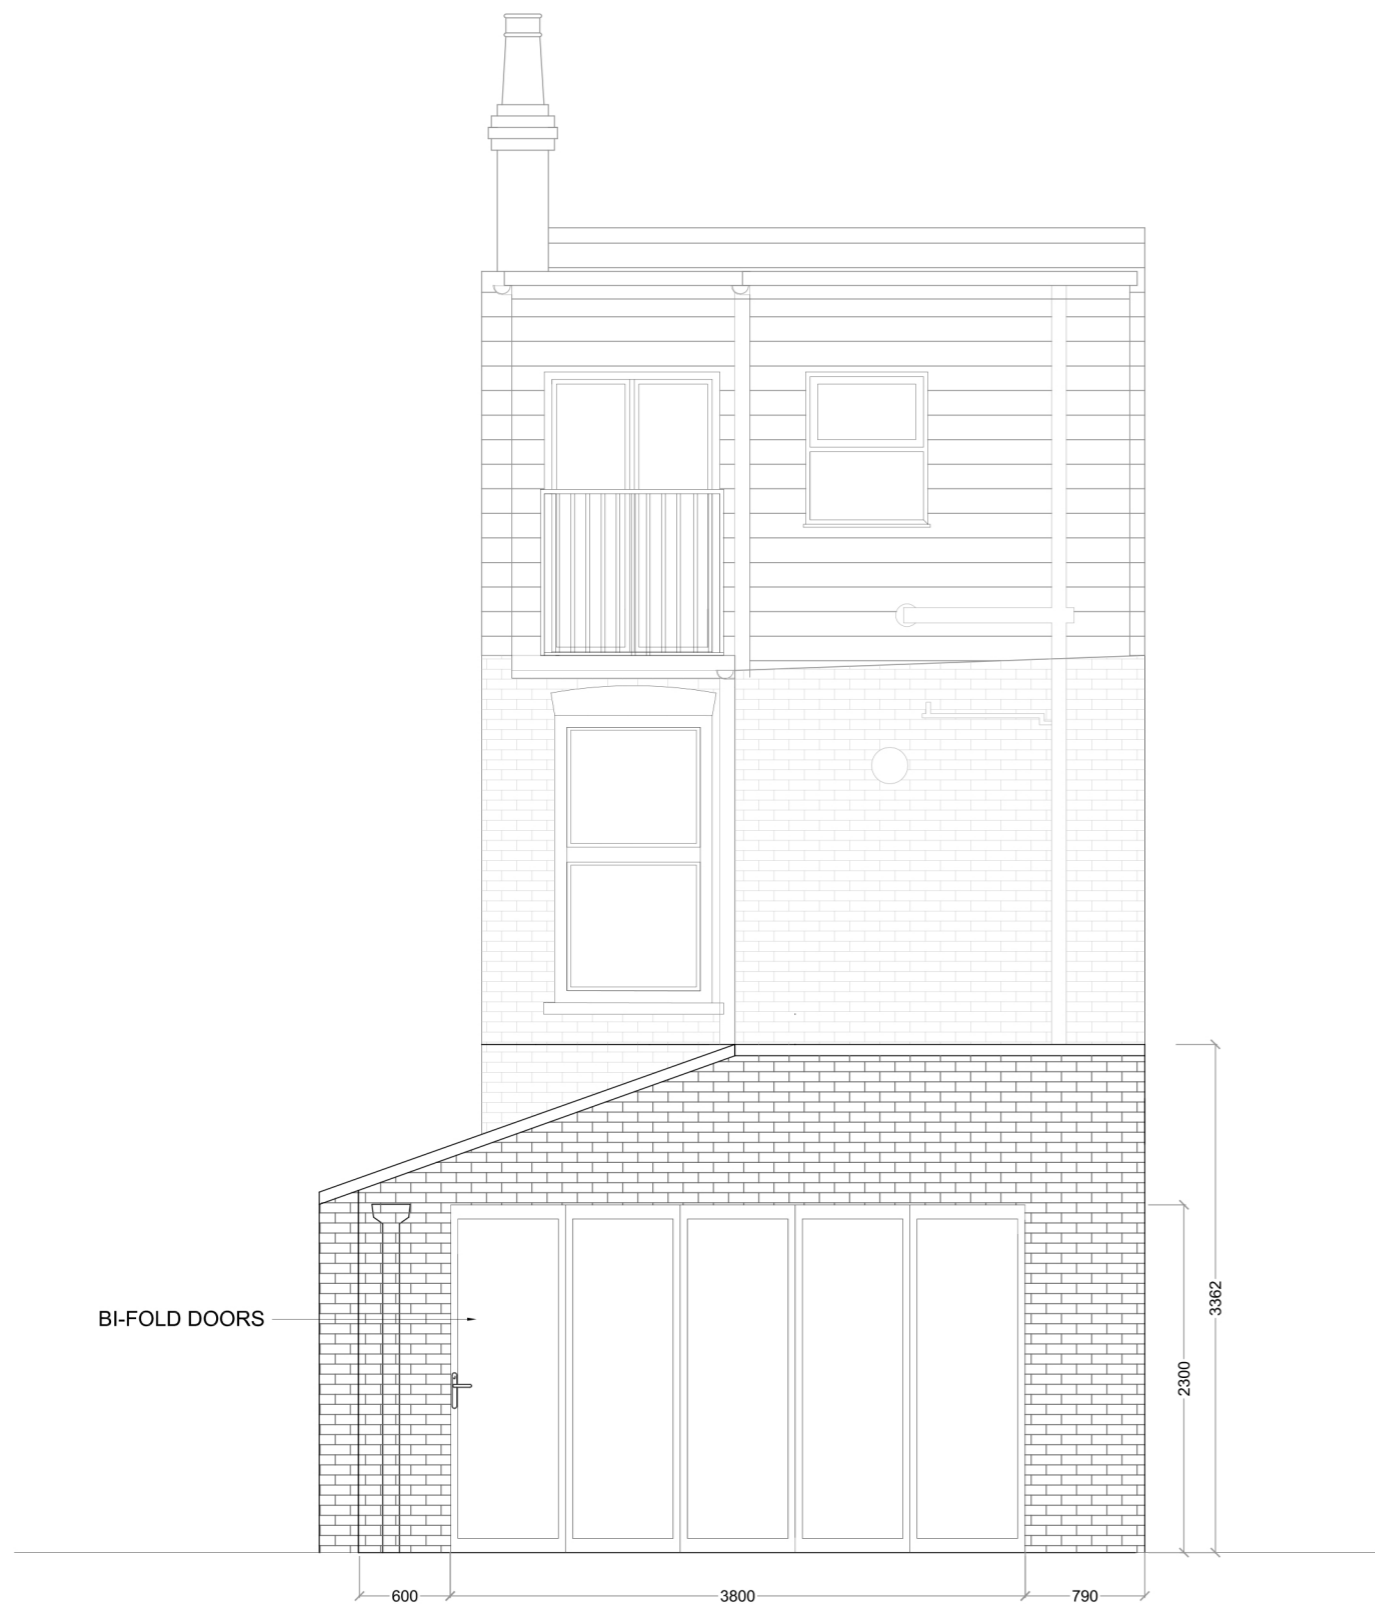

BI-FOLD DOORS

**PROPOSED REAR ELEVATION**  
SCALE 1:50

LUX ROOFLIGHT TO  
SLATE ROOF

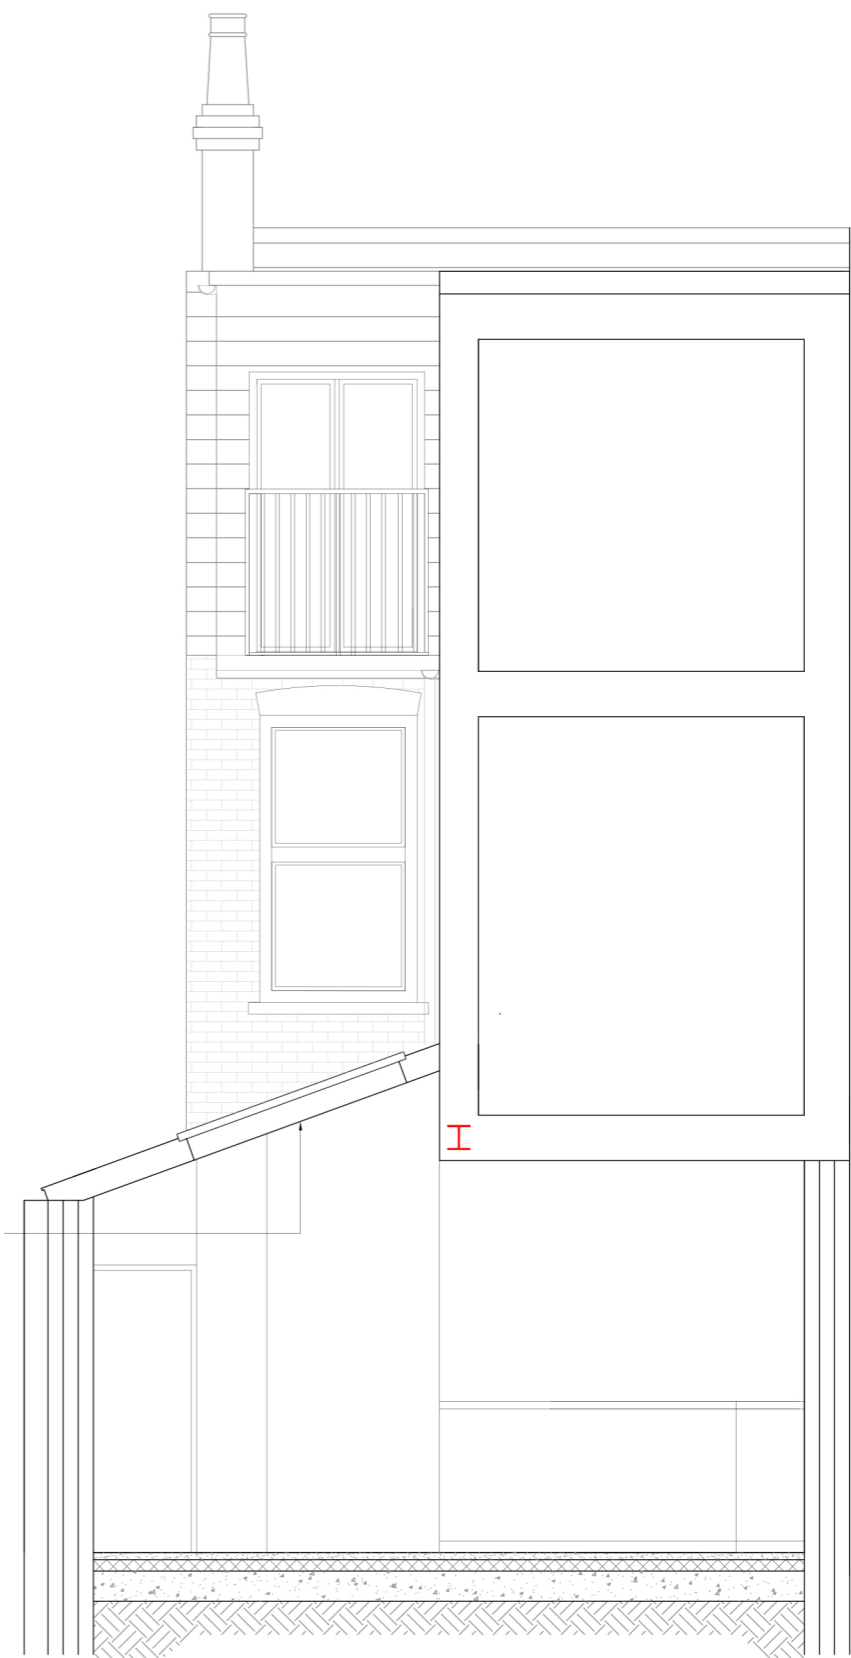

**PROPOSED SECTION AA**  
SCALE 1:50

REV	DATE	NOTES

CLIENT	BB
--------	----

PROJECT	16 BYTON ROAD SW17 9HE
DRAWING TITLE	REAR ELEVATION SECTION AA

SCALE	1:50@A3	DRAWING NO.		REV.	
DATE	10-03-15	DRAWN	SC		
<p>Meters @ 1:100 @ A3</p>					

**buildteam**  
the side return extension company

Unit 1F  
26-32 Voltaire Road  
London SW4 6DH

T 020 7495 6561  
info@buildteam.com  
www.buildteam.com