

PUBLIC FOOTPATH

NOT SURVEYED

Obscure Plastic Roof

DECKING

PROPOSED GARDEN AREA= 57.5M2

NOTE: CONSERVATION SKYLIGHT

Walk in Shower

NOT SURVEYED

### PROPOSED LOFT PLAN SCALE 1:50



NOTES: All detailed measurements are approximate.

NOTES: All measurements of neighbouring properties are approximate including garden levels and will be subject to Party Wall Matters.


NOTES: All recessed beams assume that the floor thickness is 6 inches. This cannot be confirmed until the opening up work during the build phase.

No. 15  
No. 17



			CLIENT	RP	PROJECT	BANCHORY ROAD SE3		SCALE	1:50@A3	DRAWING NO.	REV.	 <p>342 Clapham Road London SW9 9AJ</p> <p>Tel: 0207 242 5353 hello@designteam.co.uk www.designteam.co.uk</p>	
					DRAWING TITLE	PROPOSED LOFT PLAN		DATE	30-01-18	DRAWN	SD		P - 1
REV	DATE	NOTES						 <p>Meters @ 1:50@ A3</p>					



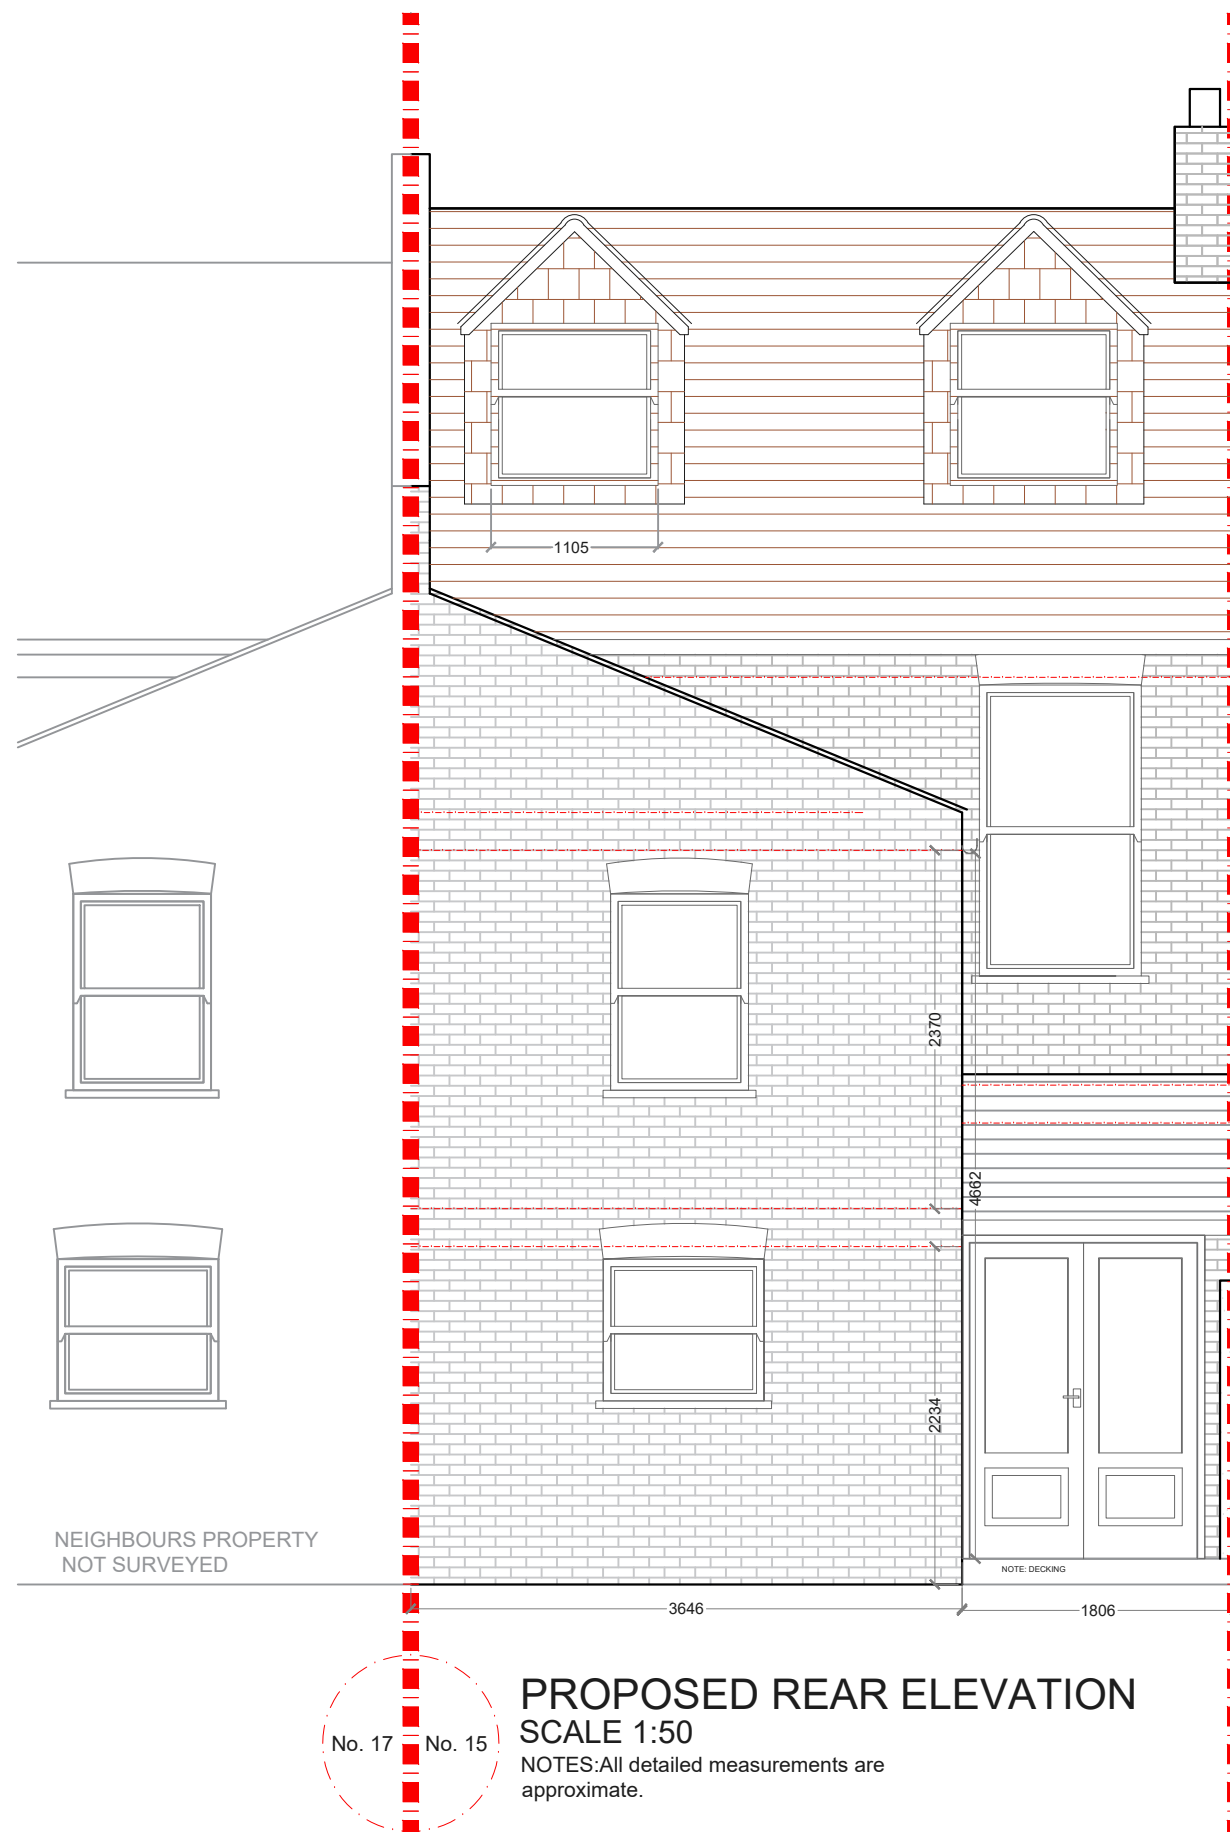

NOTES: All detailed measurements are approximate.

NOTES: All measurements of neighbouring properties are approximate including garden levels and will be subject to Party Wall Matters.

NOTES: All recessed beams assume that the floor thickness is 6 inches. This cannot be confirmed until the opening up work during the build phase.

PUBLIC FOOTPATH NOT SURVEYED

**PROPOSED REAR ELEVATION**  
SCALE 1:50

NOTES: All detailed measurements are approximate.

			CLIENT	RP	PROJECT	BANCHORY ROAD SE3		SCALE	1:50@A3	DRAWING NO.	P - 3	REV.	
					DRAWING TITLE	PROPOSED REAR ELEVATION		DATE	22-11-17	DRAWN	SD		
REV	DATE	NOTES						<p>Meters @ 1:50@ A3</p>					
													<p><b>designteam</b></p> <p>342 Clapham Road London SW9 9AJ Tel: 0207 242 5353 hello@designteam.co.uk www.designteam.co.uk</p>