


PROPOSED GROUND FLOOR PLAN





CLIENT		PROJECT		SCALE		DRAWING NO.		REV.	
A & J C		BRANCASTER ROAD, LONDON SW16		1:50@A3		P1			
NOTES		DRAWING TITLE		DATE		DRAWN			
REV		PROPOSED GROUND FLOOR PLAN		20-01-14		MKS			
DATE		Meters @ 1:50 @ A3		0 0.5 1 1.5 2 2.5					
NOTES		DRAWINGS TO BE READ IN CONJUNCTION WITH RELEVANT DRAWING AND SPECS. FIGURED DIMENSIONS ONLY. ANY DISCREPANCIES ARE TO BE POINTED TO THE ARCHITECT. THE ARCHITECT IS NOT LIABLE FOR ANY FAULTS NOT RAISED IN THE EVENT THAT A CONTRACTOR OTHER THAN BUILD TEAM HOLBORN LIMITED IS APPOINTED TO EXECUTE THE WORKS. BUILD TEAM HOLBORN LIMITED ACCEPTS NO LIABILITY WHATSOEVER FOR THE SPECIFICATION, CALCULATION OR OTHER INFORMATION AS IT SO EXISTS PERTAINING TO THE PROPOSED WORKS CONTAINED HEREWITH.							
		 the side return extension company		Unit 3D 26-32 Voltaire Road London SW4 6DH		T 020 7495 6561 info@buildteam.com www.buildteam.com			

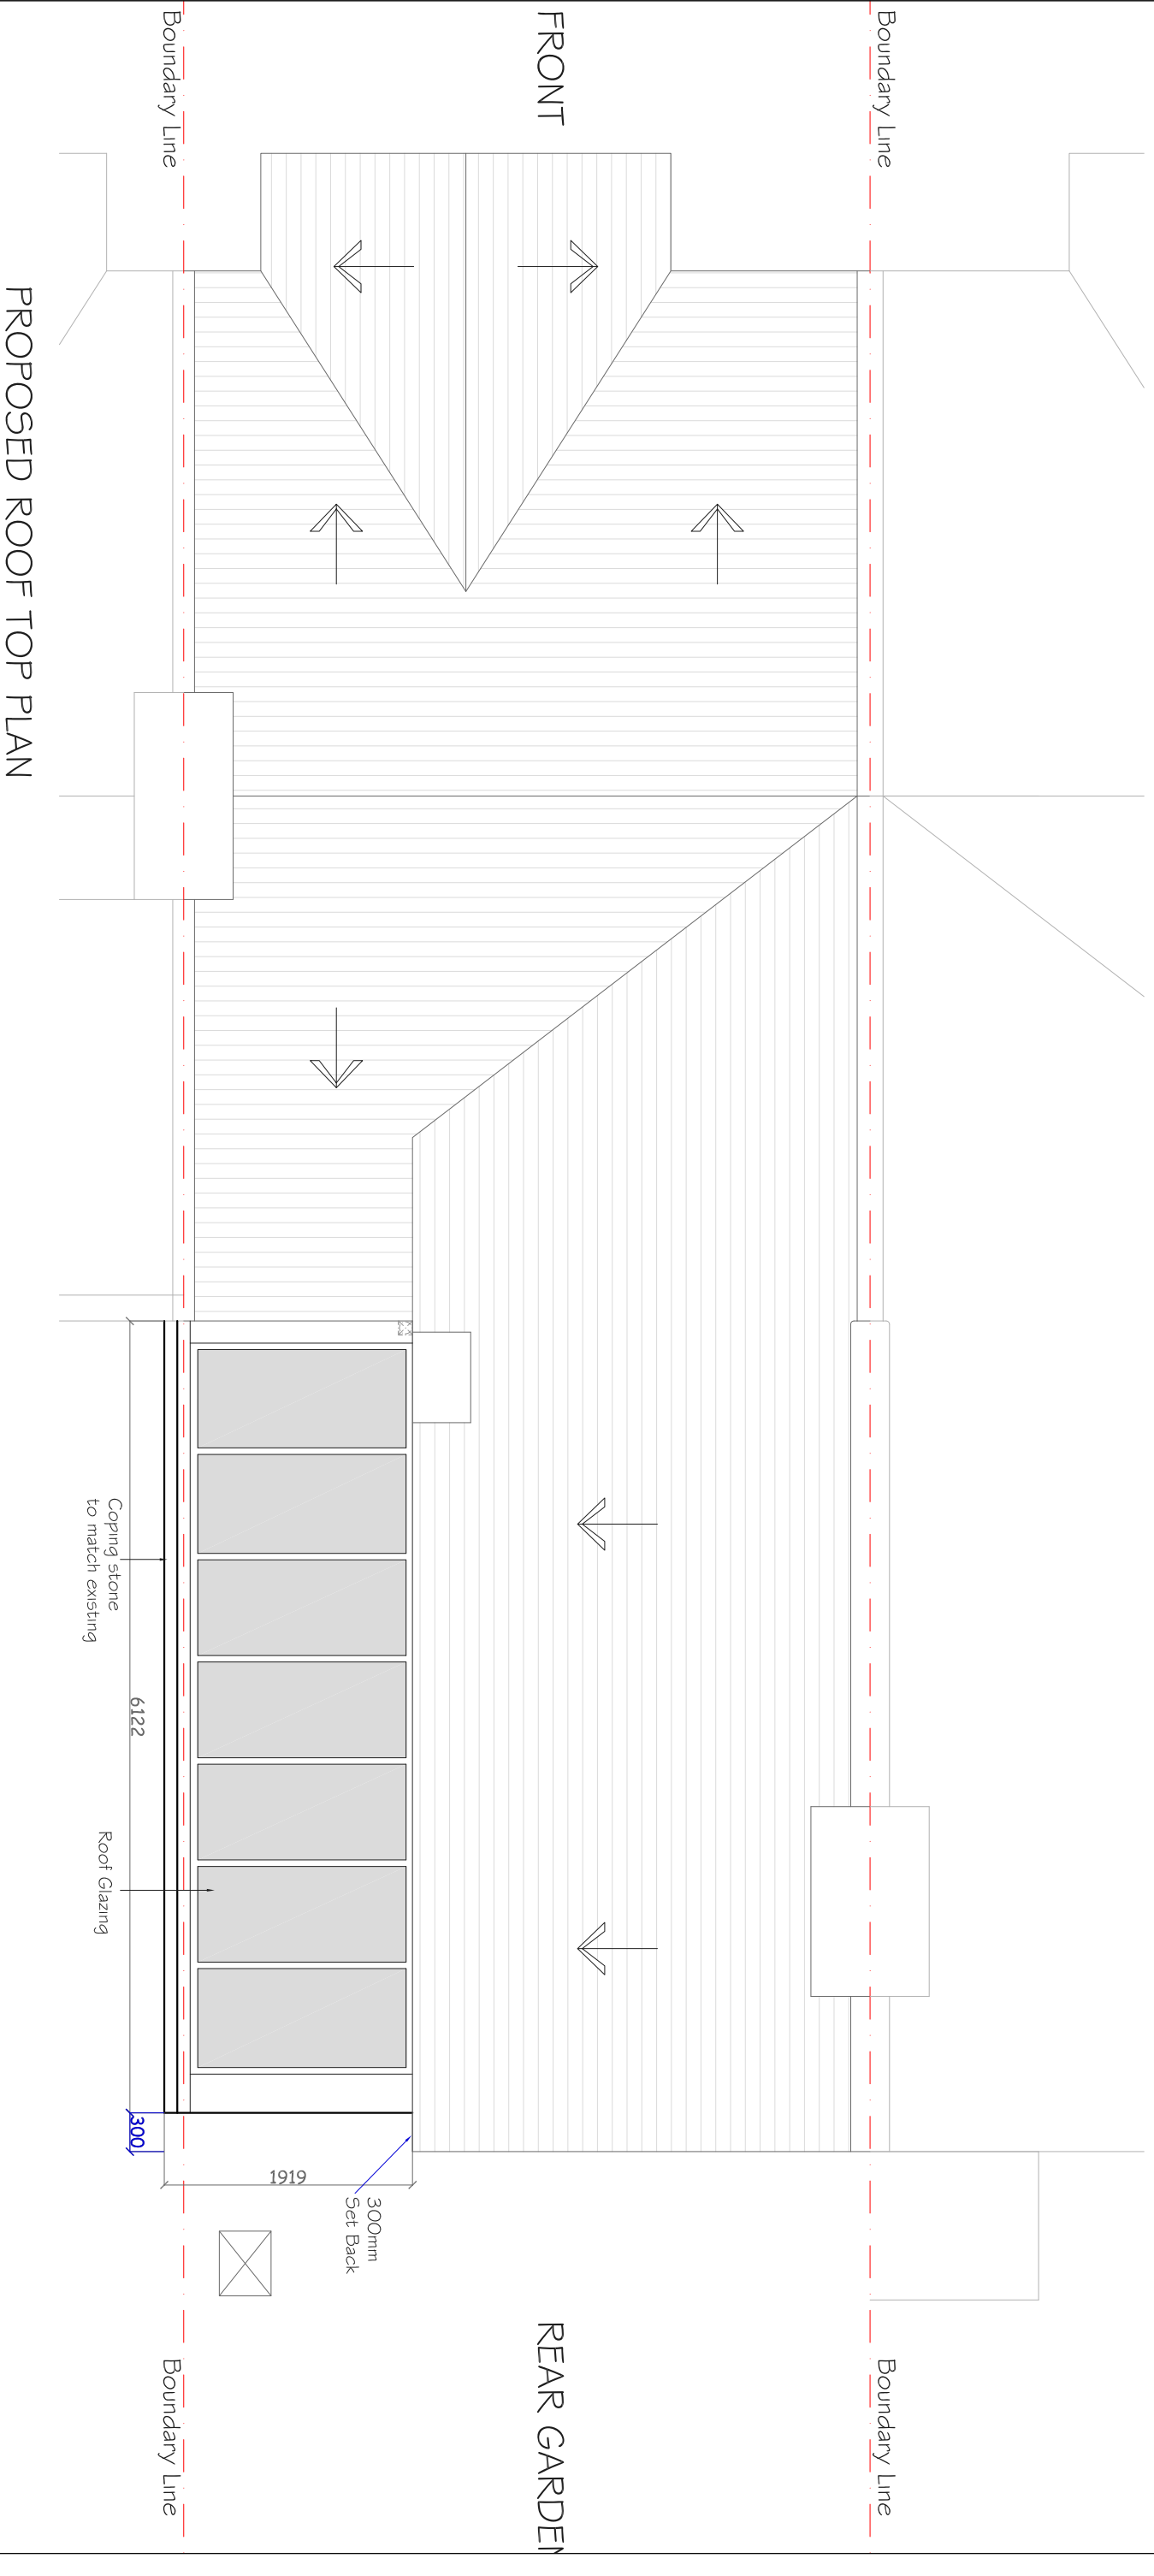

PROPOSED ROOF TOP PLAN

CLIENT		PROJECT		SCALE		DRAWING NO.		REV.	
A & J C		BRANCASTER ROAD, LONDON SW16		1:50 @ A3		P2			
NOTES		DRAWING TITLE		DATE		DRAWN			
		PROPOSED ROOF TOP PLAN		20-01-14		MKS			
REV		DATE		NOTES					
<small>           DRAWINGS TO BE READ IN CONJUNCTION WITH RELEVANT DRAWING AND SPECS. FIGURED DIMENSIONS ONLY. ANY DISCREPANCIES ARE TO BE POINTED TO THE ARCHITECT. THE ARCHITECT IS NOT LIABLE FOR ANY FAULTS NOT RAISED IN THE EVENT THAT A CONTRACTOR OTHER THAN BUILD TEAM HOLBORN LIMITED IS APPOINTED TO EXECUTE THE WORKS. BUILD TEAM HOLBORN LIMITED ACCEPTS NO LIABILITY WHATSOEVER FOR THE SPECIFICATION, CALCULATION OR OTHER INFORMATION AS IT SO EXISTS PERTAINING TO THE PROPOSED WORKS CONTAINED HEREWITH.         </small>									

**buildteam**  
 the side return extension company  
 Unit 3D  
 26-32 Voltaire Road  
 London SW4 6DH  
 T 020 7495 6561  
 info@buildteam.com  
 www.buildteam.com

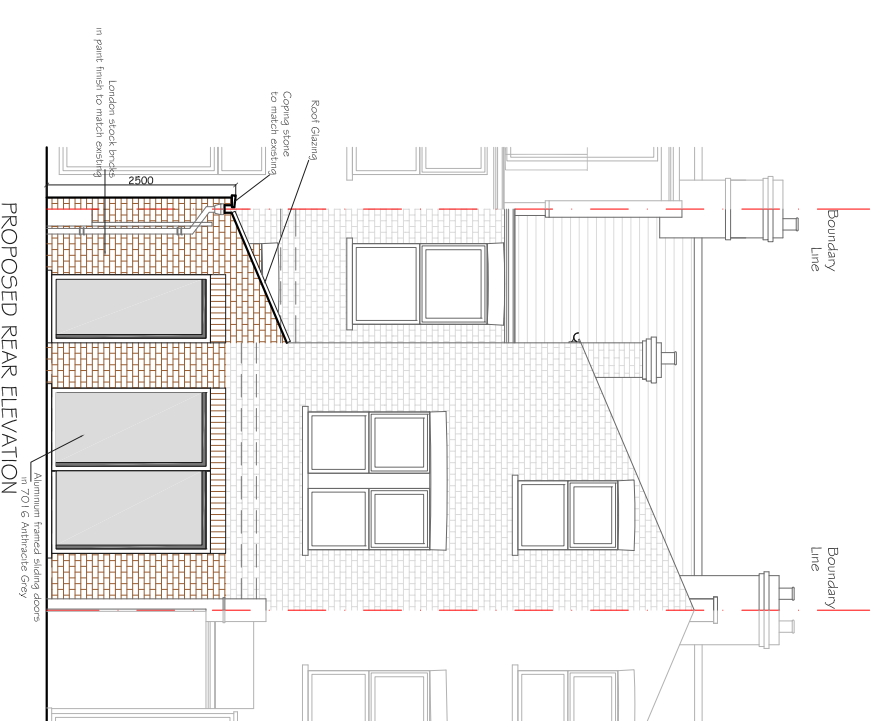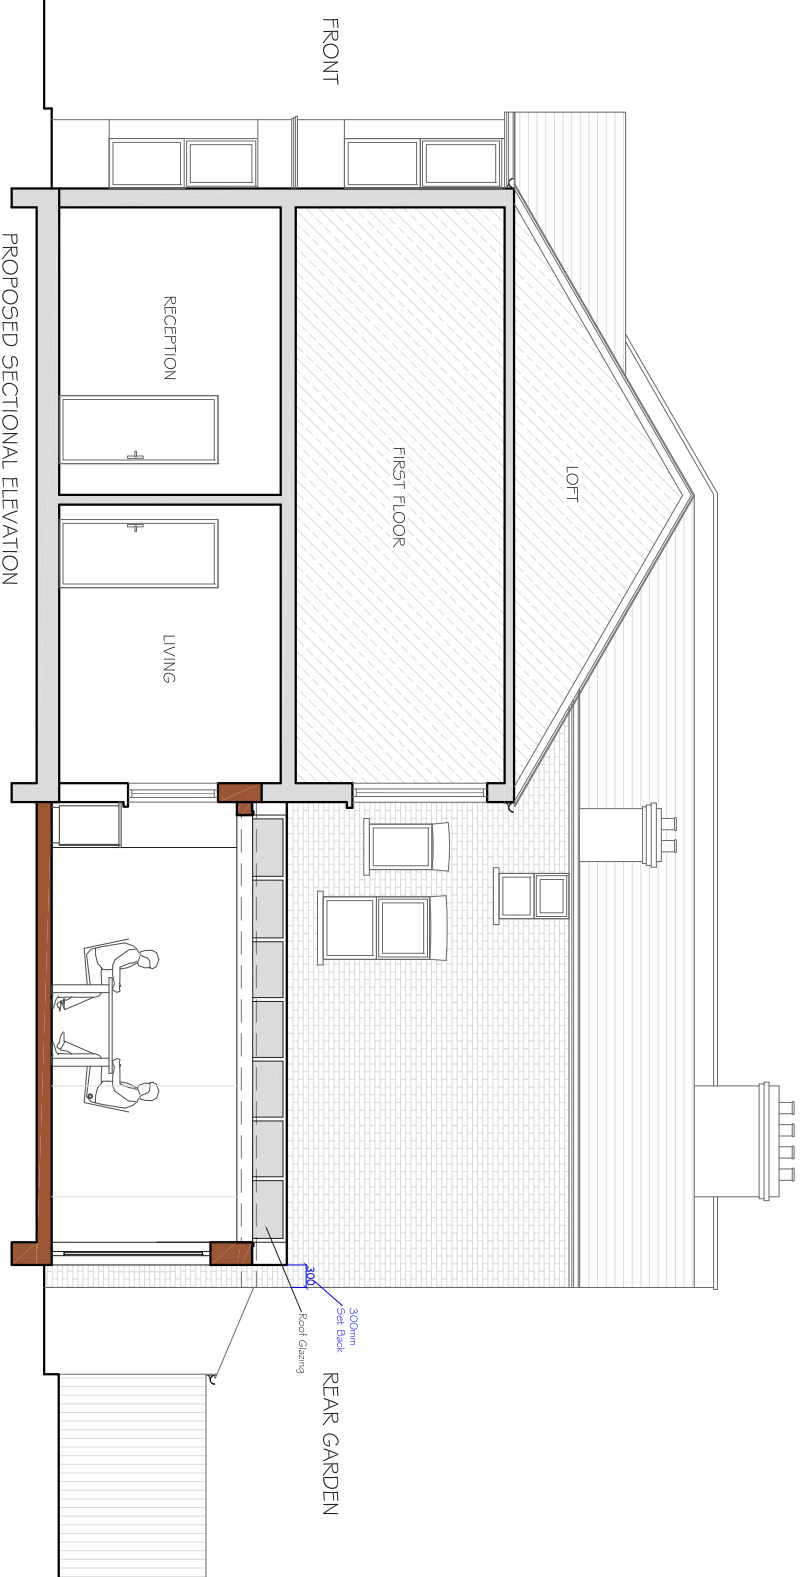

REV	DATE	NOTES


CLIENT  
**A & J C**

DRAWINGS TO BE READ IN CONJUNCTION WITH RELEVANT DRAWING AND SPECS. FIGURED DIMENSIONS ONLY. ANY DISCREPANCIES ARE TO BE POINTED TO THE ARCHITECT. THE ARCHITECT IS NOT LIABLE FOR ANY FAULTS NOT RAISED IN THE EVENT THAT A CONTRACTOR OTHER THAN BUILD TEAM HOLBORN LIMITED IS APPOINTED TO EXECUTE THE WORKS. BUILD TEAM HOLBORN LIMITED ACCEPTS NO LIABILITY WHATSOEVER FOR THE SPECIFICATION, CALCULATION OR OTHER INFORMATION AS IT SO EXISTS PERTAINING TO THE PROPOSED WORKS CONTAINED HEREWITH.

PROJECT  
**BRANCASTER ROAD,  
LONDON SW16**

DRAWING TITLE  
**PROPOSED ELEVATION &  
SECTION**

SCALE <b>1:100@A3</b>	DRAWING NO. <b>P3</b>	REV.
DATE <b>20-01-14</b>	DRAWN <b>MKS</b>	

 

**buildteam**  
the side return extension company

Unit 3D  
26-32 Voltaire Road  
London SW4 6DH

T 020 7495 6561  
info@buildteam.com  
www.buildteam.com