



PROPOSED GROUND FLOOR PLAN
SCALE 1:50

NOTES: All detailed measurements are approximate.
NOTES: All measurements of neighbouring properties are approximate including garden levels and will be subject to Party Wall Matters.

REV.	DATE	NOTES	CLIENT	PROJECT ADDRESS	SCALE	DRAWN	DRAWING NO.	REVISION
			AC	BRUDENELL ROAD SW17	1:50@A3	SD	P- 1	
				DRAWING TITLE	DATE			
				PROPOSED GROUND FLOOR PLAN	26-06-2020			

 

designteam
342 Clapham Road
London
SW9 9AJ
Tel: 0207 242 5353
hello@designteam.co.uk
www.designteam.co.uk

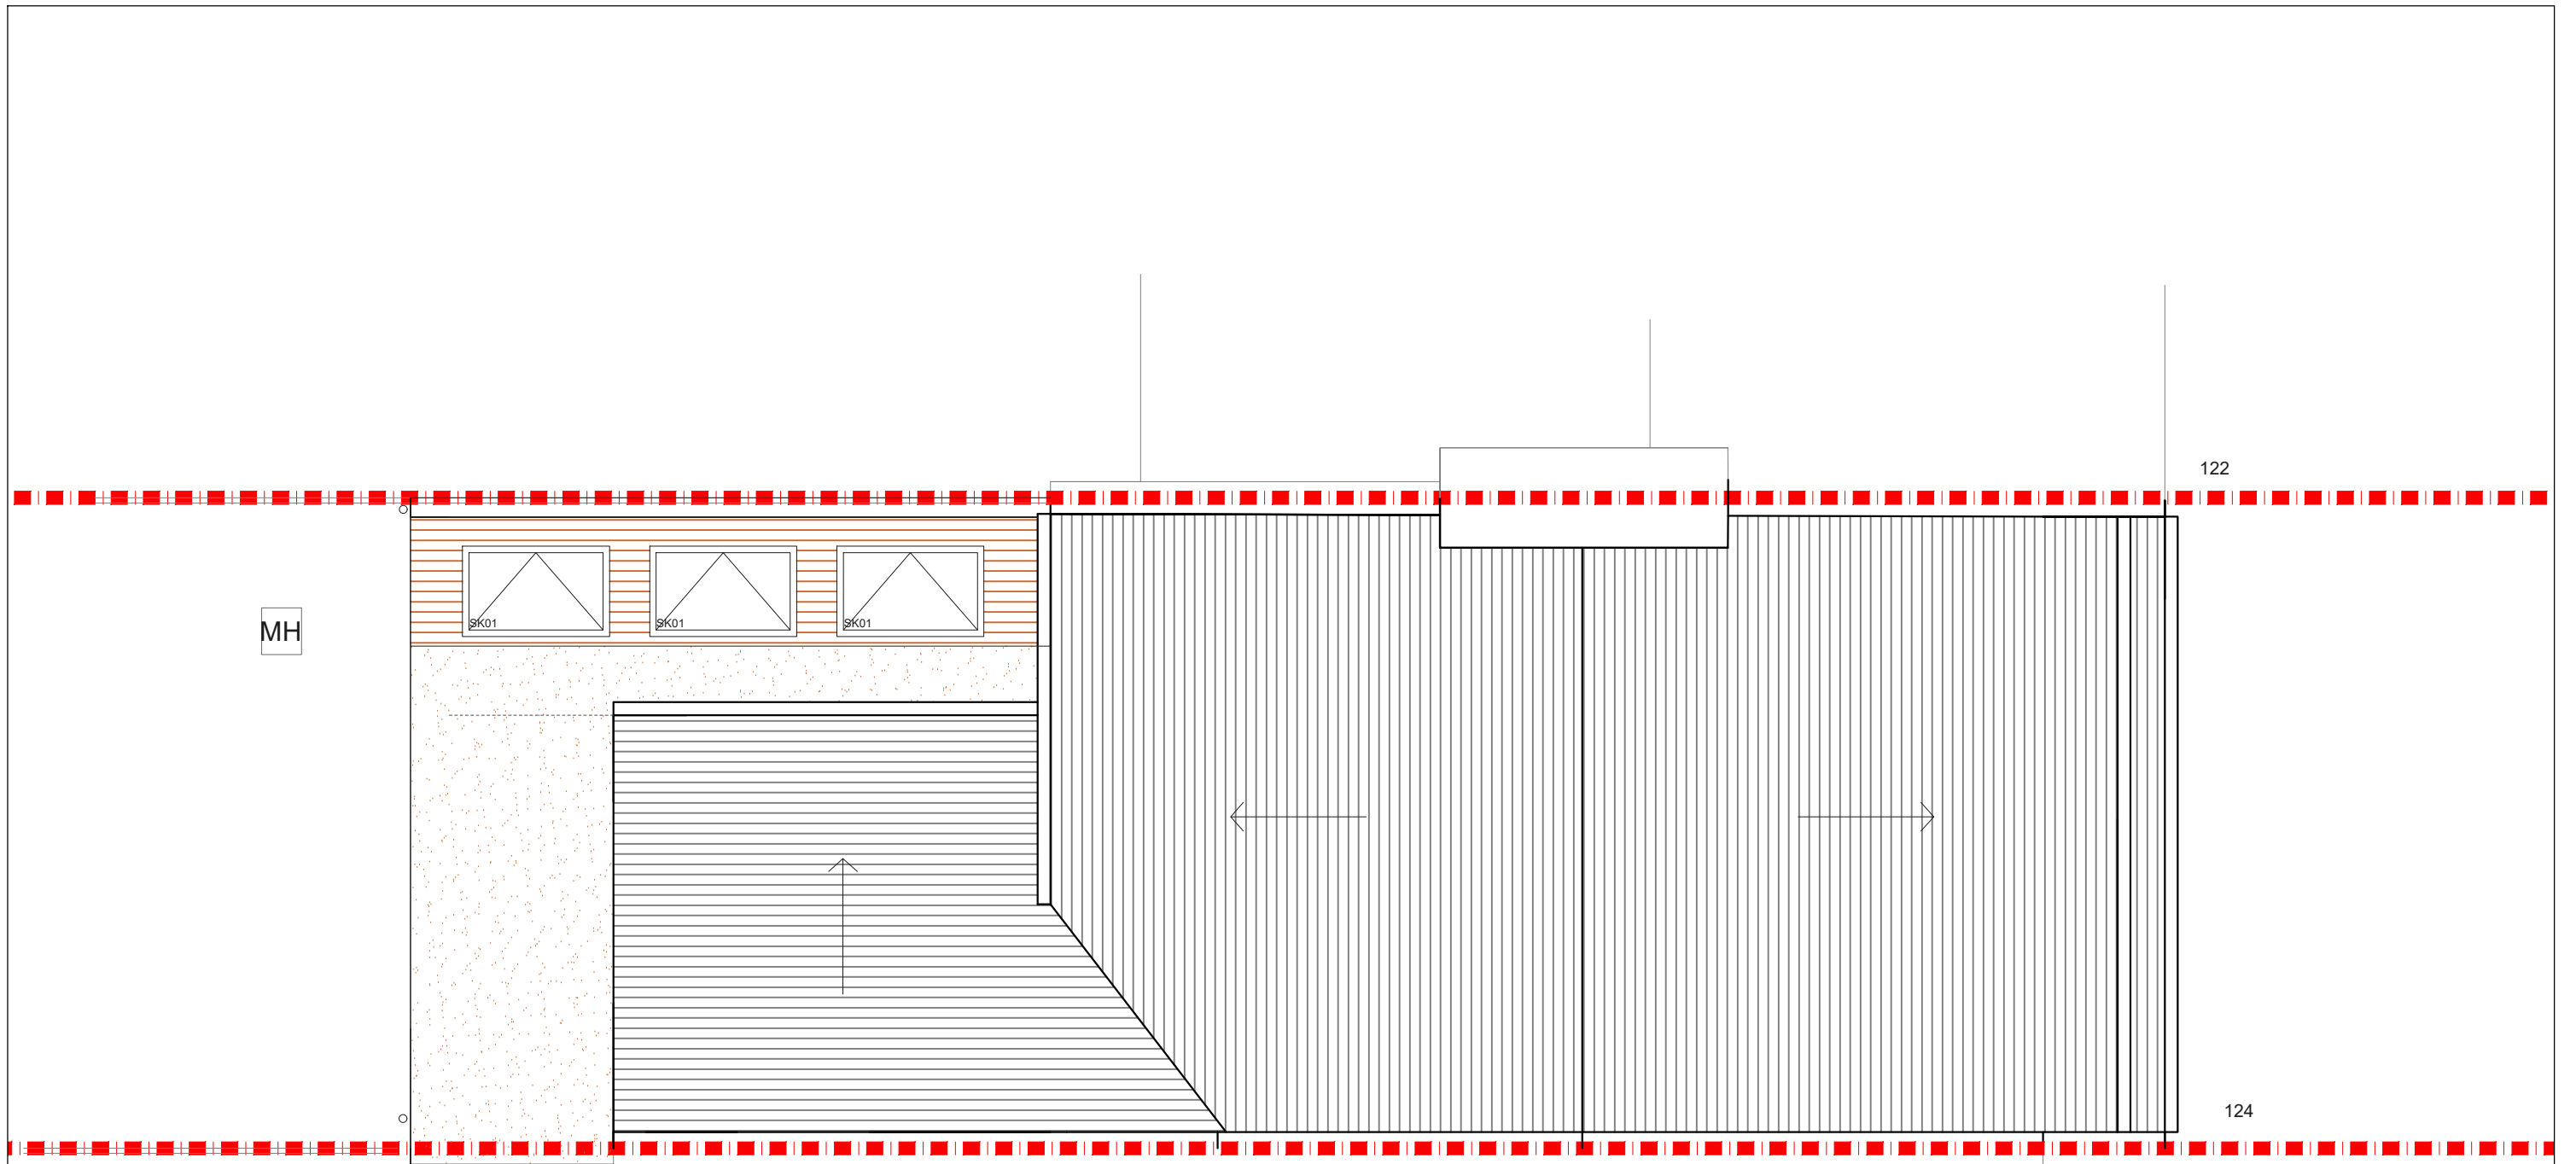

MH

SK01 SK01 SK01

1573

122

124

126

PROPOSED ROOF PLAN
SCALE 1:50

NOTES: All detailed measurements are approximate.

NOTES: All measurements of neighbouring properties are approximate including garden levels and will be subject to Party Wall Matters.


REV.	DATE	NOTES	CLIENT	PROJECT ADDRESS	SCALE	DRAWN	DRAWING NO.	REVISION
			AC	BRUDENELL ROAD SW17	1:50@A3	SD	P-2	
				DRAWING TITLE	DATE			
				PROPOSED ROOF PLAN	04-08-2020			

Meters @ 1:50@ A3

designteam

342 Clapham Road
London
SW9 9AJ

Tel: 0207 242 5353
hello@designteam.co.uk
www.designteam.co.uk

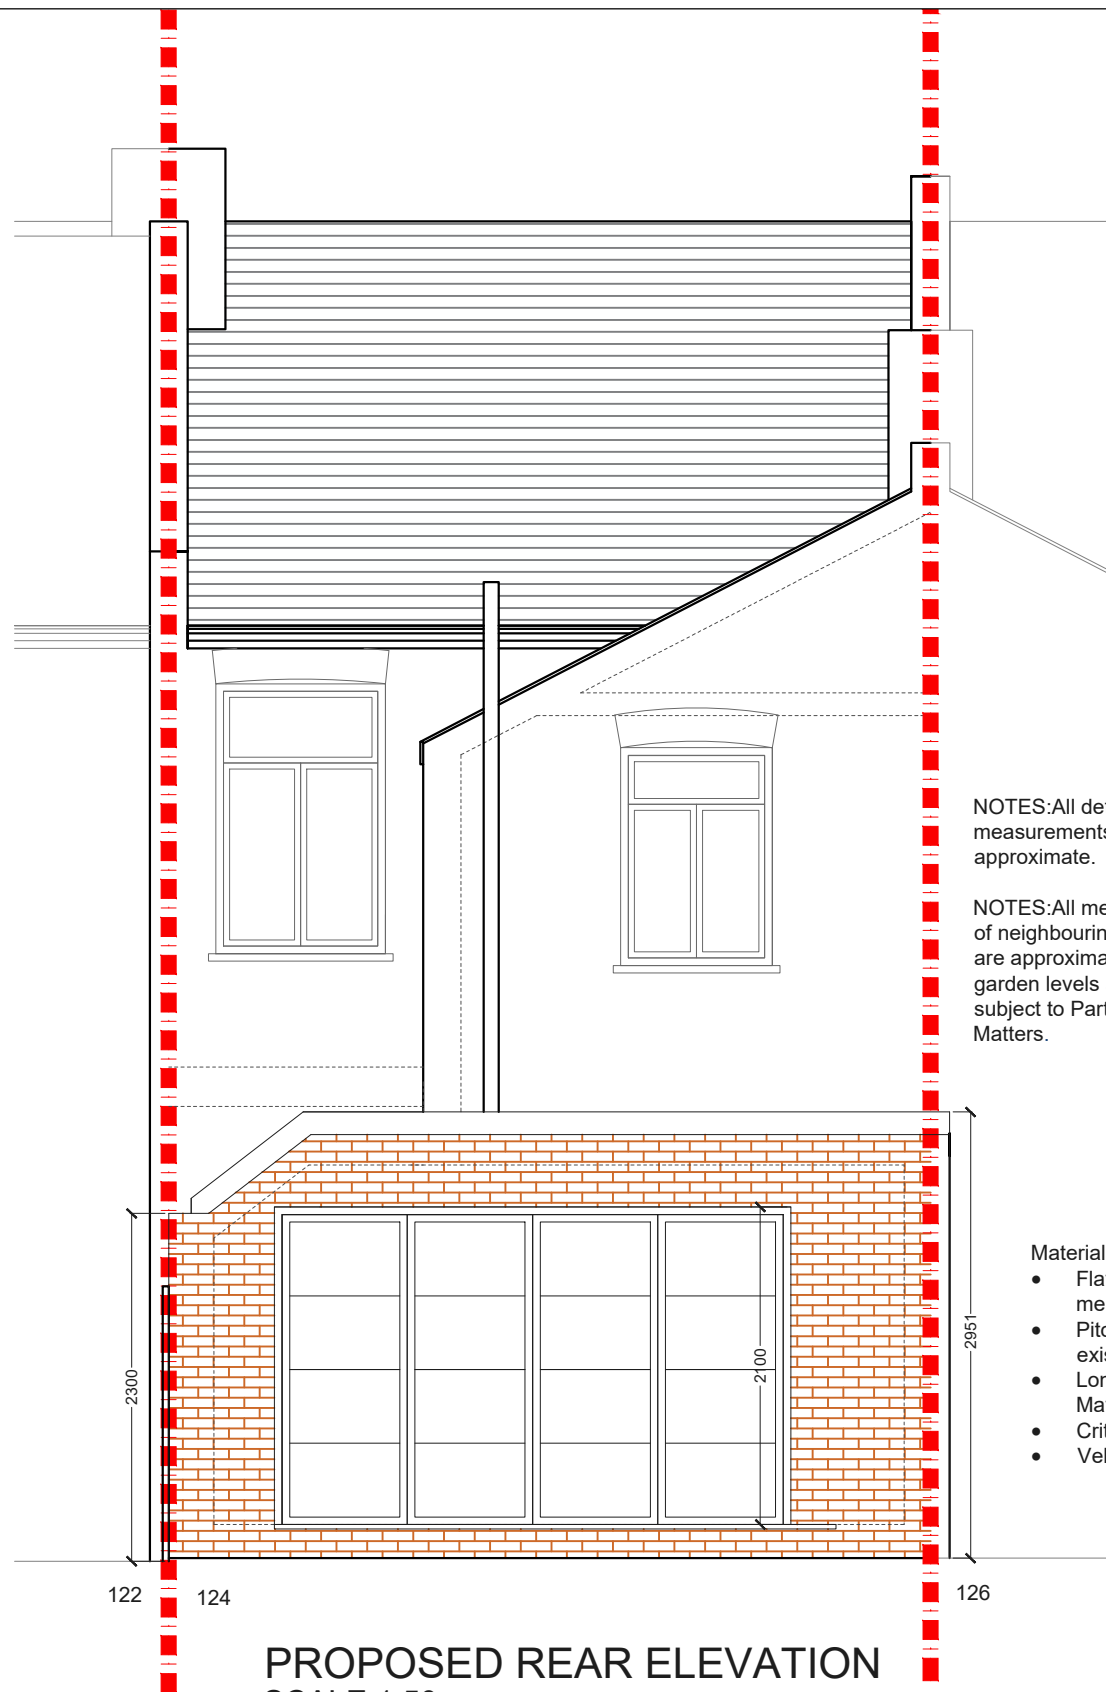


PROPOSED REAR ELEVATION
SCALE 1:50

NOTES: All detailed measurements are approximate.

NOTES: All measurements of neighbouring properties are approximate including garden levels and will be subject to Party Wall Matters.

- Materials
- Flat roof GRP membrane
 - Pitch roof tile match existing
 - London stock brick Match existing
 - Crittall doors.
 - Velux skylights.

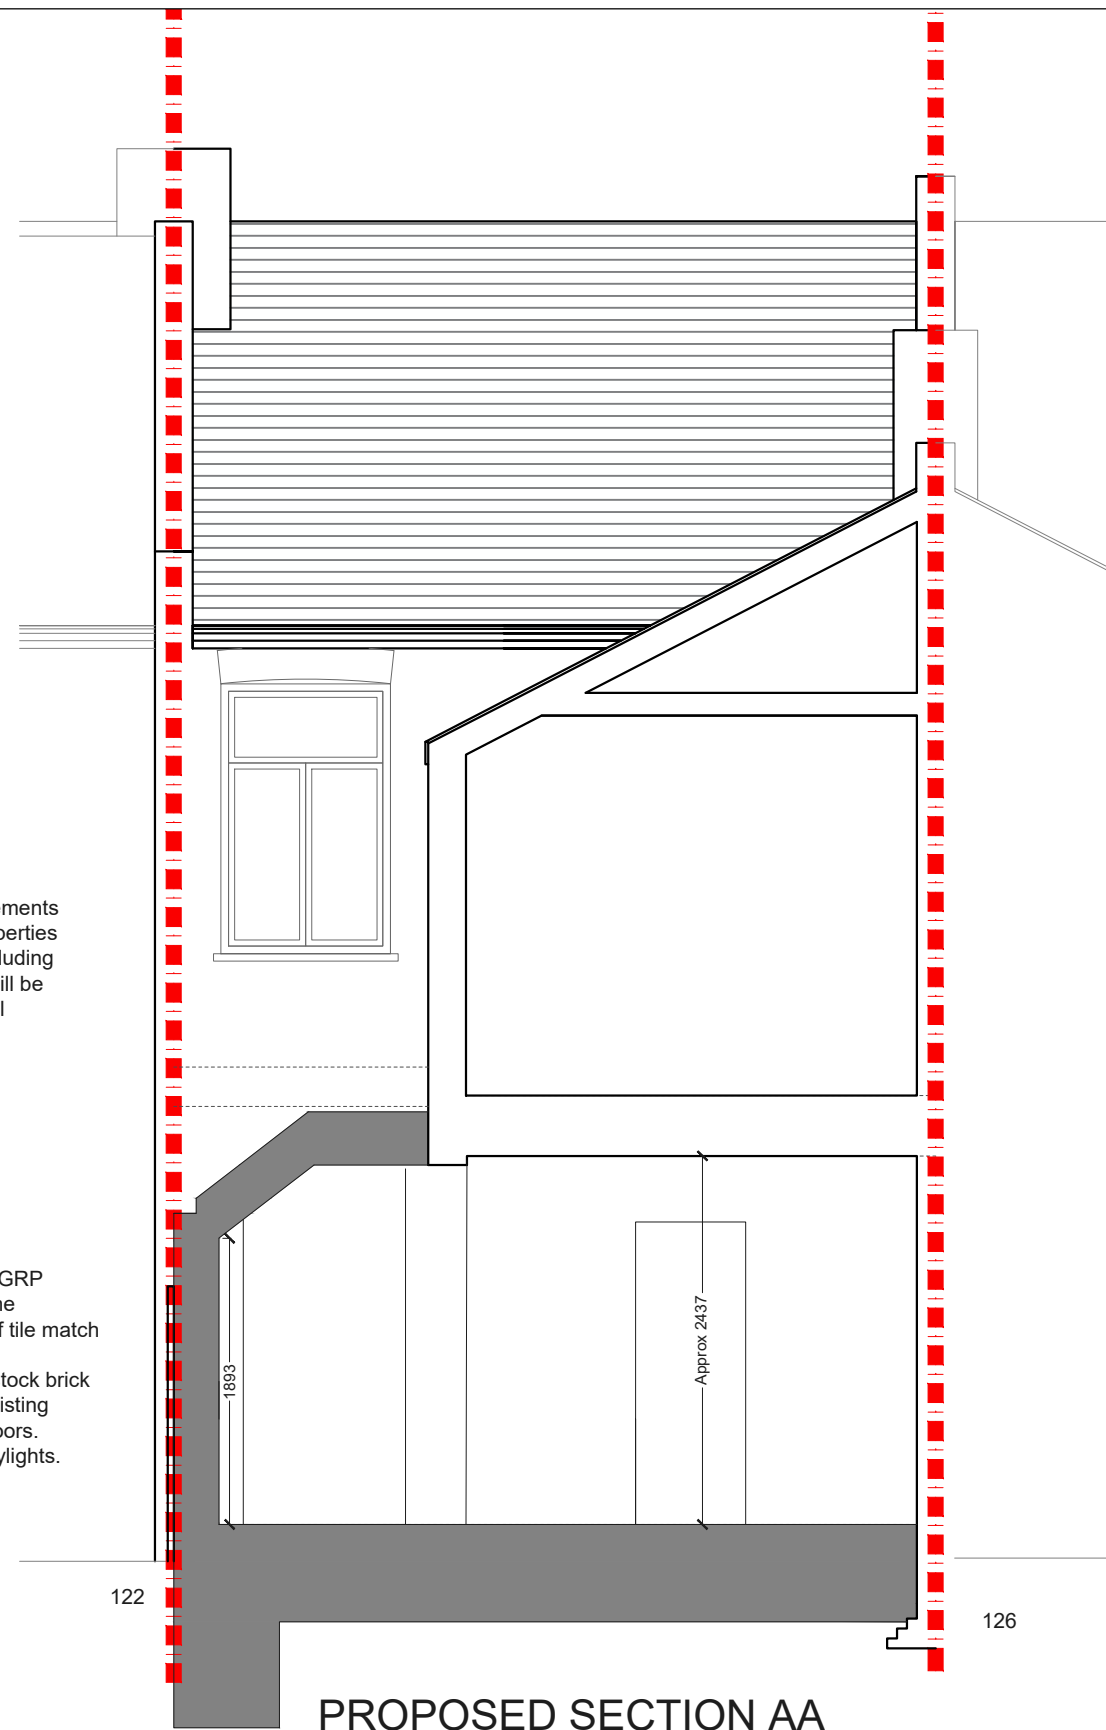

PROPOSED SECTION AA
SCALE 1:50

REV.	DATE	NOTES

CLIENT	AC
--------	----

PROJECT ADDRESS	BRUDENELL ROAD SW17
DRAWING TITLE	PROPOSED REAR ELEVATION AND SECTION AA

SCALE	1:50@A3	DRAWN	SD
DATE	04-08-2020	DRAWING NO.	P- 3
<p>Meters @ 1:50@ A3</p>			

REVISION	
----------	--

designteam

342 Clapham Road
London
SW9 9AJ

Tel: 0207 242 5353
hello@designteam.co.uk
www.designteam.co.uk