


PROPOSED GROUND FLOOR PLANS  
SCALE 1:50

			CLIENT <b>P S AND V T</b>	PROJECT <b>CALVERT ROAD SE10</b>	SCALE <b>1:50@A3</b>	DRAWING NO. <b>P1</b>	REV.
					DATE <b>28-01-15</b>	DRAWN <b>AO</b>	
				DRAWING TITLE <b>PROPOSED GROUND FLOOR PLAN</b>	<p>Meters @ 1:50 @ A3</p>		
REV	DATE	NOTES	<small>DRAWINGS TO BE READ IN CONJUNCTION WITH RELEVANT DRAWING AND SPECS. FIGURED DIMENSIONS ONLY. DIMENSIONS SHOULD NOT BE RELIED UPON FOR THE PURPOSES OF ORDERING MATERIALS OR PLACING SUB-CONTRACT ORDERS, OR THE PLACEMENT OF ORDERS WITH THIRD PARTIES. THIRD PARTY SUPPLIERS TO TAKE THEIR OWN SITE MEASUREMENTS. IN THE EVENT THAT A CONTRACTOR OTHER THAN BUILD TEAM HOLBORN LIMITED IS APPOINTED TO EXECUTE THE WORKS, BUILD TEAM HOLBORN LIMITED ACCEPT NO LIABILITY WHATSOEVER FOR THE SPECIFICATION, CALCULATION OR OTHER STRUCTURAL OR NON-STRUCTURAL INFORMATION AS IT SO EXISTS PERTAINING TO THE PROPOSED WORKS CONTAIN HEREWITH.</small>				

**buildteam**  
the side return extension company

Unit 1F  
26-32 Voltaire Road  
London SW4 6DH

T 020 7495 6561  
info@buildteam.com  
www.buildteam.com

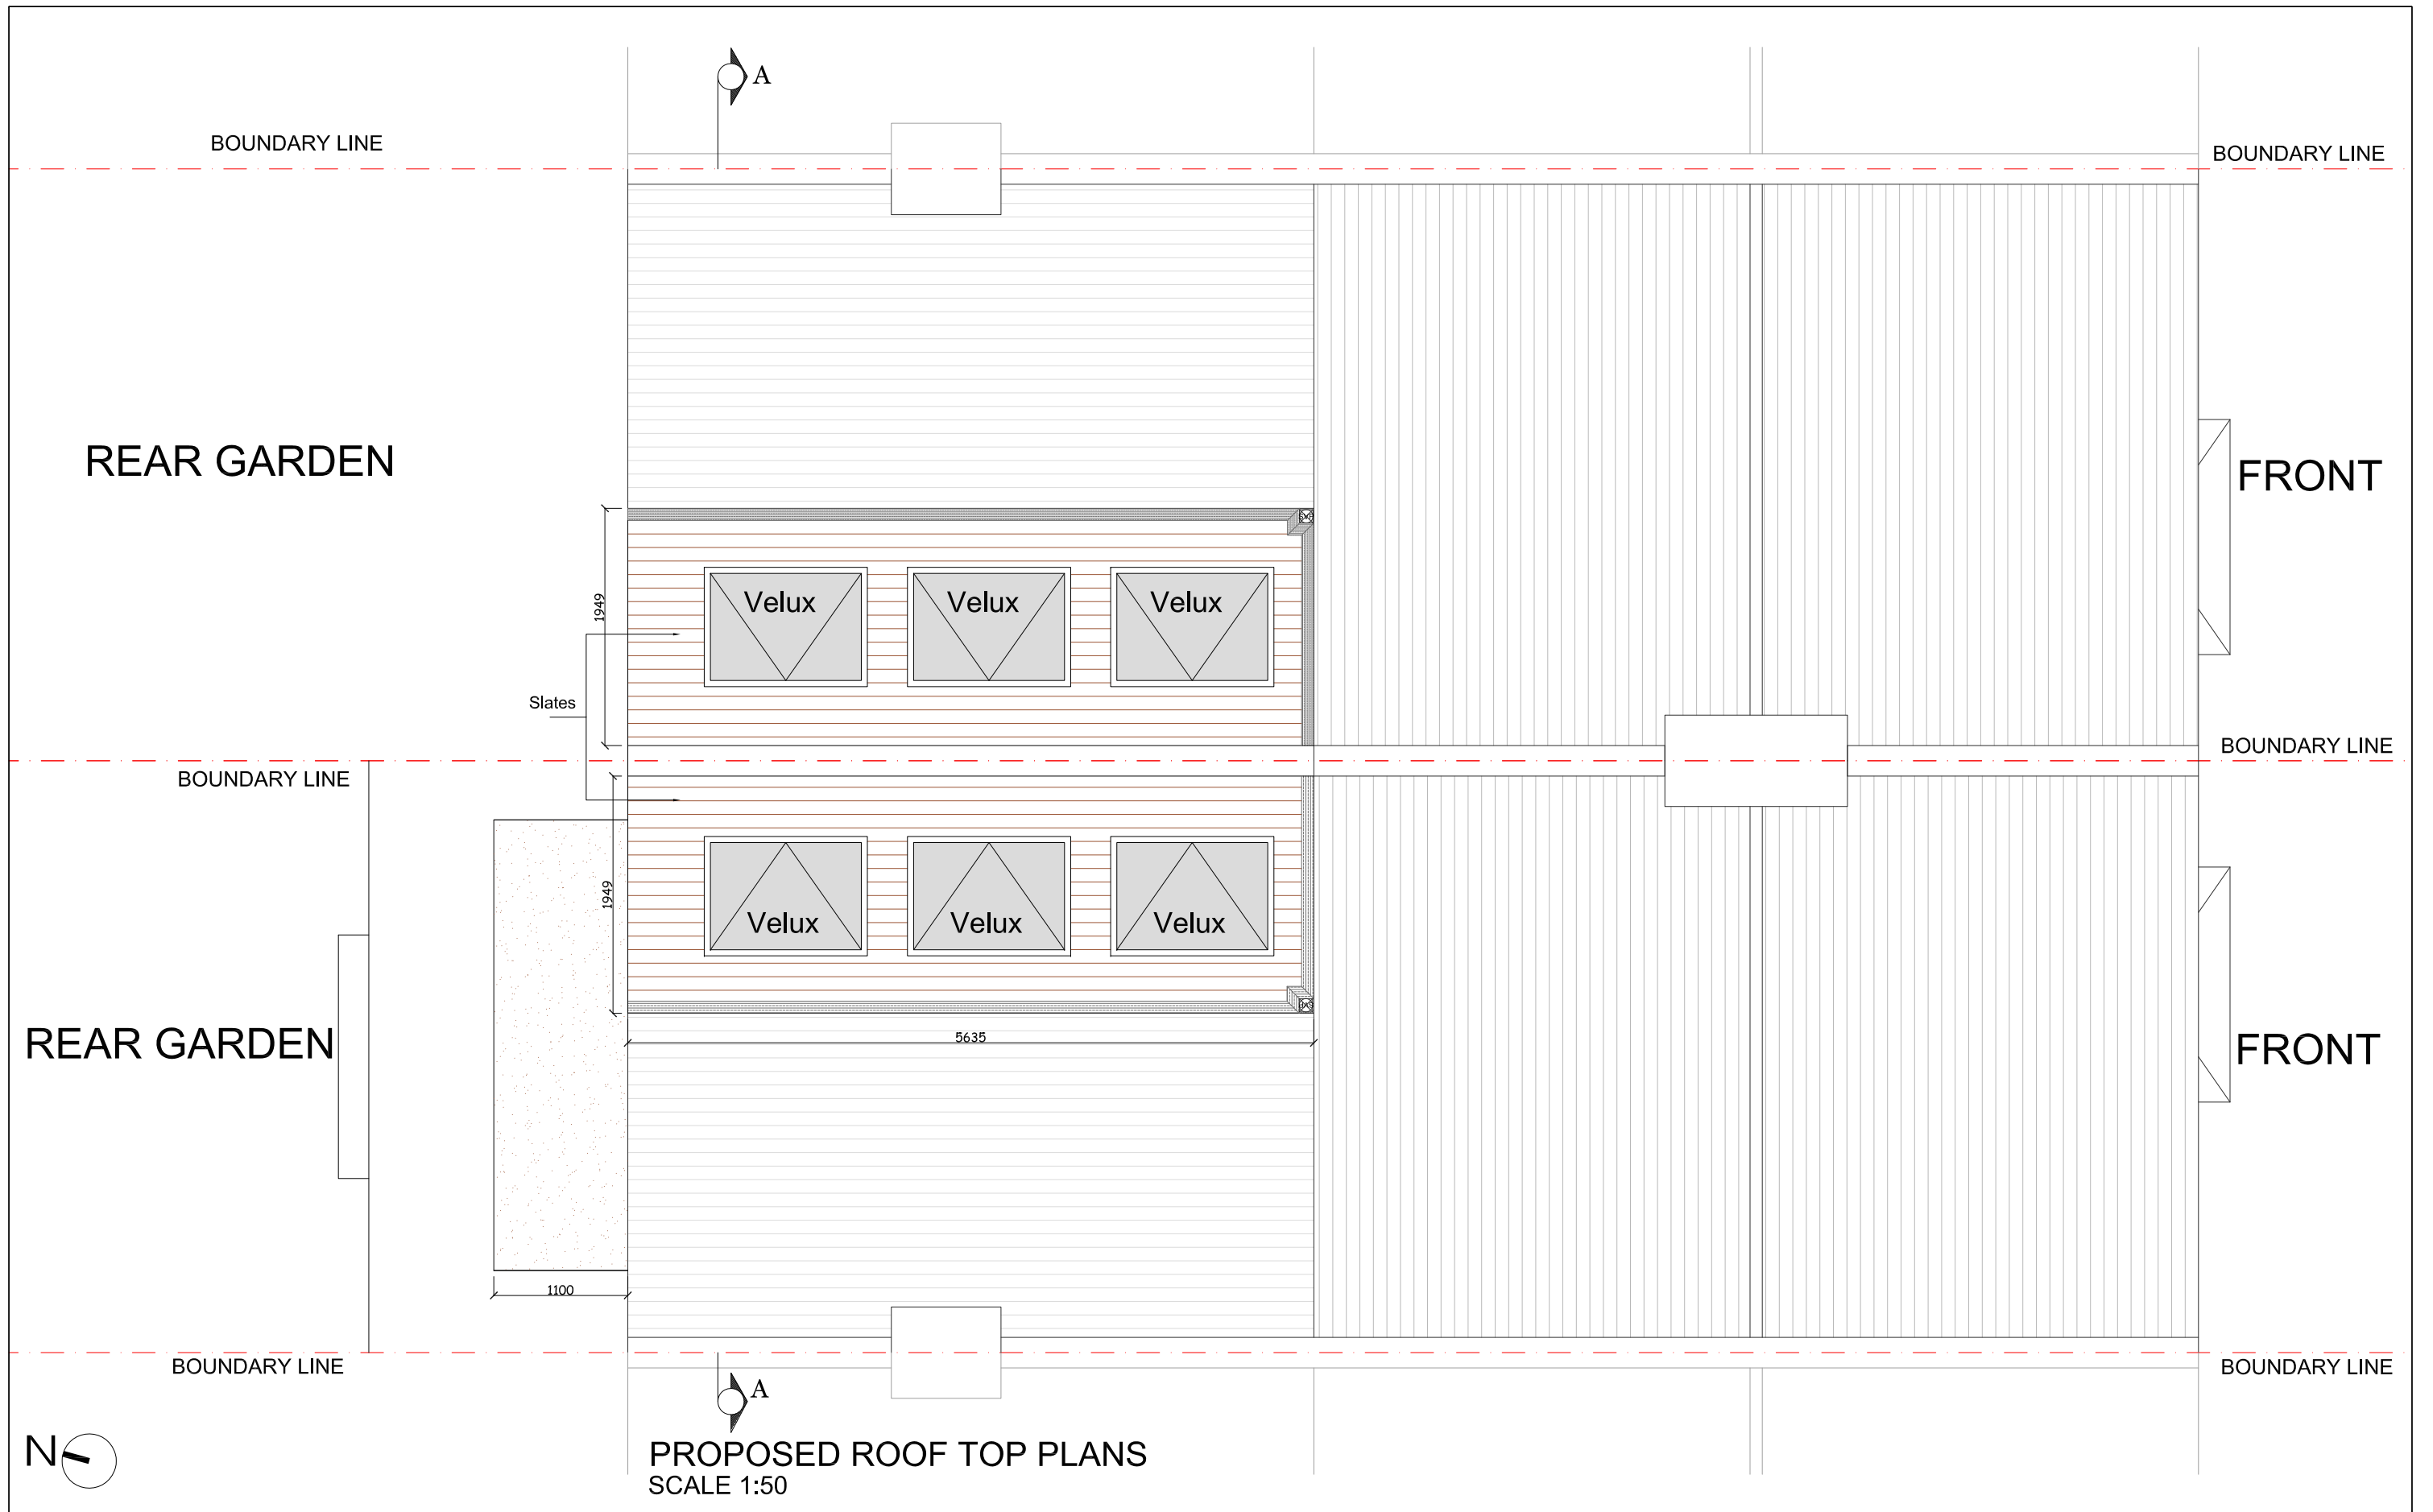

REV	DATE	NOTES

CLIENT  
**P S AND V T**

DRAWINGS TO BE READ IN CONJUNCTION WITH RELEVANT DRAWING AND SPECS. FIGURED DIMENSIONS ONLY. DIMENSIONS SHOULD NOT BE RELIED UPON FOR THE PURPOSES OF ORDERING MATERIALS OR PLACING SUB-CONTRACT ORDERS, OR THE PLACEMENT OF ORDERS WITH THIRD PARTIES. THIRD PARTY SUPPLIERS TO TAKE THEIR OWN SITE MEASUREMENTS. IN THE EVENT THAT A CONTRACTOR OTHER THAN BUILD TEAM HOLBORN LIMITED IS APPOINTED TO EXECUTE THE WORKS, BUILD TEAM HOLBORN LIMITED ACCEPTS NO LIABILITY WHATSOEVER FOR THE SPECIFICATION, CALCULATION OR OTHER STRUCTURAL OR NON-STRUCTURAL INFORMATION AS IT SO EXISTS PERTAINING TO THE PROPOSED WORKS CONTAIN HEREWITH.

PROJECT  
**CALVERT ROAD SE10**

DRAWING TITLE  
**PROPOSED ROOF TOP PLAN**

SCALE **1:50@A3**

DATE **28-01-15** DRAWN **AO**

DRAWING NO. **P2**



REV.

0 0.5 1 1.5 2 2.5  
Meters @ 1:50 @ A3

**buildteam**  
the side return extension company

Unit 1F  
26-32 Voltaire Road  
London SW4 6DH

T 020 7495 6561  
info@buildteam.com  
www.buildteam.com

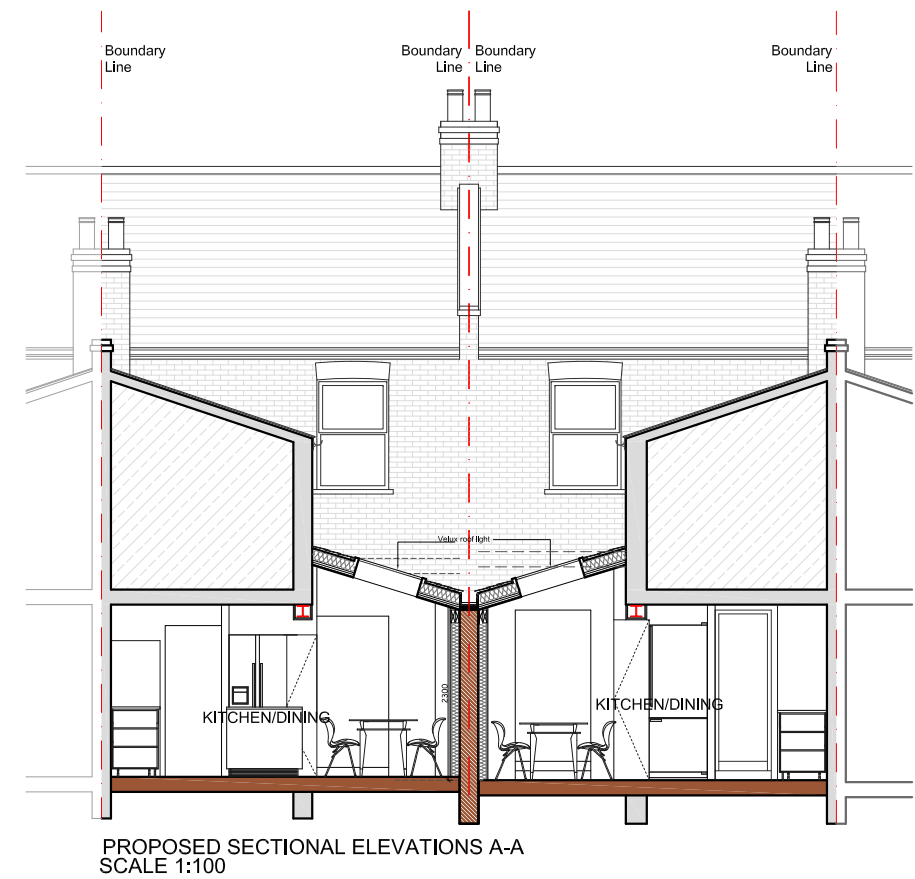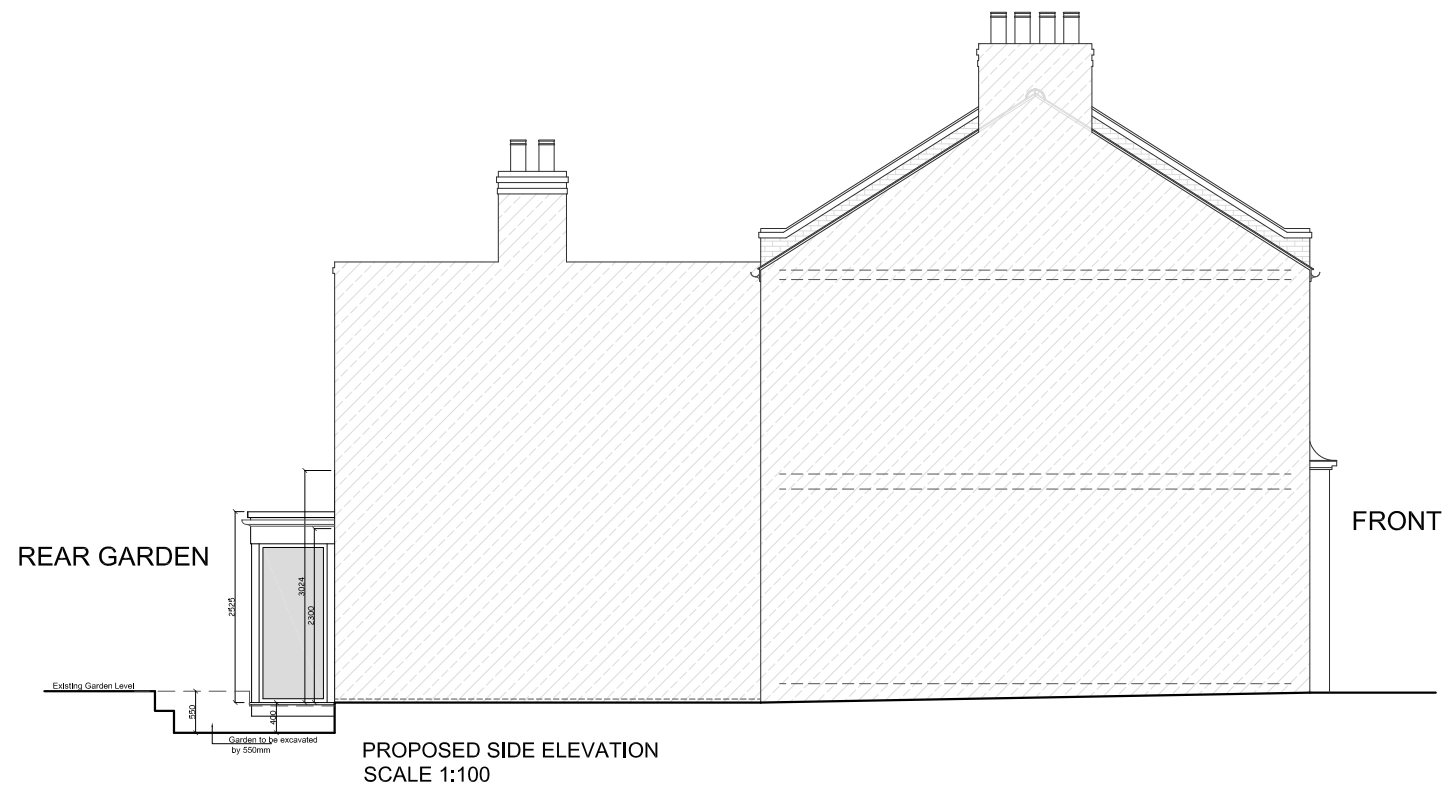

REV	DATE	NOTES

CLIENT  
**P S AND V T**

PROJECT  
**CALVERT ROAD SE10**

DRAWING TITLE  
**PROPOSED ELEVATIONS AND SECTION**

DRAWINGS TO BE READ IN CONJUNCTION WITH RELEVANT DRAWING AND SPECS. FIGURED DIMENSIONS ONLY. DIMENSIONS SHOULD NOT BE RELIED UPON FOR THE PURPOSES OF ORDERING MATERIALS OR PLACING SUB-CONTRACT ORDERS, OR THE PLACEMENT OF ORDERS WITH THIRD PARTIES. THIRD PARTY SUPPLIERS TO TAKE THEIR OWN SITE MEASUREMENTS. IN THE EVENT THAT A CONTRACTOR OTHER THAN BUILD TEAM HOLBORN LIMITED IS APPOINTED TO EXECUTE THE WORKS, BUILD TEAM HOLBORN LIMITED ACCEPT NO LIABILITY WHATSOEVER FOR THE SPECIFICATION, CALCULATION OR OTHER STRUCTURAL OR NON-STRUCTURAL INFORMATION AS IT SO EXISTS PERTAINING TO THE PROPOSED WORKS CONTAIN HEREWITH.


SCALE  
**1:100@A3**

DATE  
**28-01-15**

DRAWN  
**AO**

DRAWING NO.  
**P3**

REV.

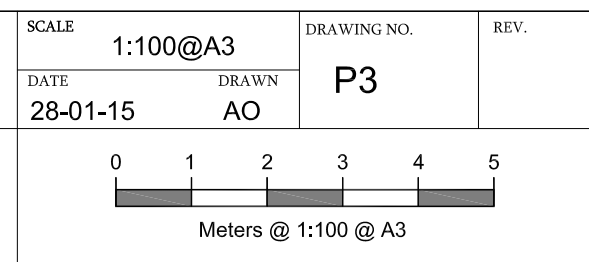

**buildteam**  
the side return extension company

Unit 1F  
26-32 Voltaire Road  
London SW4 6DH

T 020 7495 6561  
info@buildteam.com  
www.buildteam.com