



**PROPOSED ROOF PLAN**  
SCALE 1:50

 

CLIENT	PROJECT		SCALE	DRAWING NO.	REV.
	N C		1:50@A3		
	CARBERRY ROAD, CRYSTAL PALACE		DATE	DRAWN	
	DRAWING TITLE		29-07-15		
	PROPOSED ROOF PLAN				
REV	DATE	NOTES			

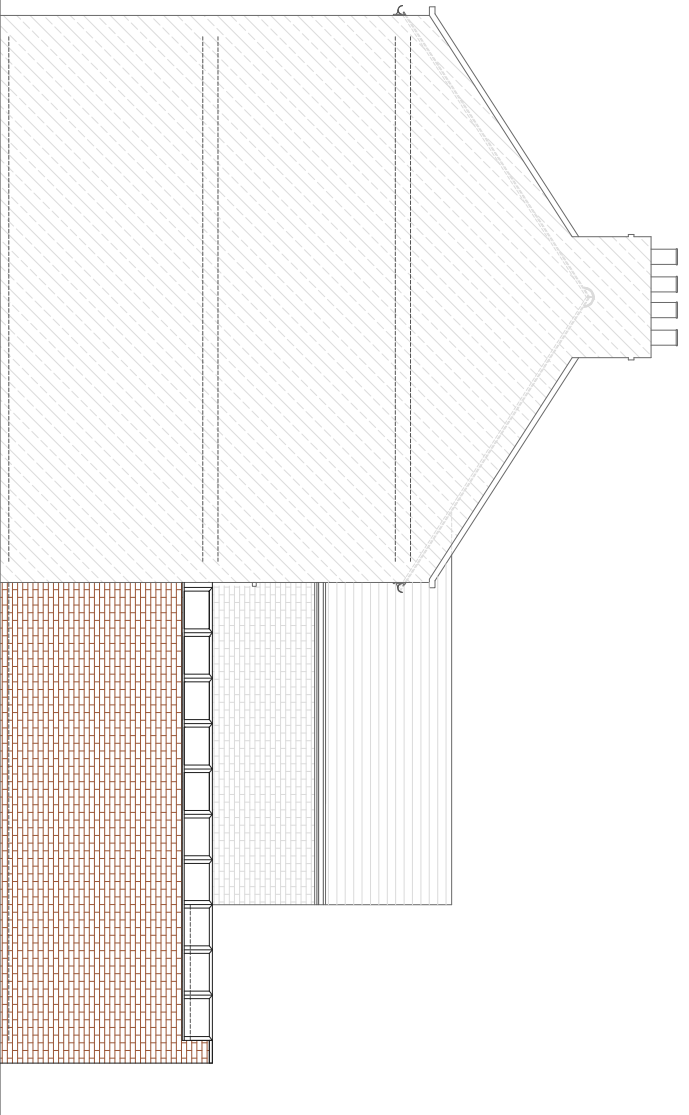


PROPOSED SIDE ELEVATION  
SCALE 1:50



PROPOSED REAR ELEVATION  
SCALE 1:50

PROPOSED REAR ELEVATION B:B  
SCALE 1:50

 


REV	DATE	NOTES

CLIENT	
PROJECT	NC

PROJECT	CARBERRY ROAD, CRYSTAL PALACE
DRAWING TITLE	PROPOSED ELEVATION

SCALE	1:50@A3	DRAWING NO.		REV.	
DATE	29-07-15	DRAWN			

 

**buildteam**  
the kitchen extension company  
Unit 1F  
26-32 Voltaire Road  
London SW4 6DH  
T 020 7495 6561  
info@buildteam.com  
www.buildteam.com