


PROPOSED GROUND FLOOR PLAN
SCALE 1:50

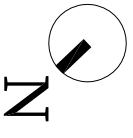

CLIENT

T & MN

REV DATE NOTES

DRAWINGS TO BE READ IN CONJUNCTION WITH RELEVANT DRAWING AND SPECS. FIGURED DIMENSIONS ONLY. ANY DISCREPANCIES ARE TO BE POINTED TO THE ARCHITECT. THE ARCHITECT IS NOT LIABLE FOR ANY FAULTS NOT RAISED IN THE EVENT THAT A CONTRACTOR OTHER THAN BUILD TEAM HOLBORN LIMITED IS APPOINTED TO EXECUTE THE WORKS. BUILD TEAM HOLBORN LIMITED ACCEPTS NO LIABILITY WHATSOEVER FOR THE SPECIFICATION, CALCULATION OR OTHER INFORMATION AS IT SO EXISTS PERTAINING TO THE PROPOSED WORKS CONTAINED HEREWITH.

DRAWING TITLE

CHELSHAM ROAD,
LONDON SW4
PROPOSED GROUND
FLOOR PLAN


SCALE 1:50@A3

DRAWING NO. P1


REV.

DATE 19-03-14


DRAWN SM

 

buildteam
the side return extension company
Unit 3D
26-32 Voltaire Road
London SW4 6DH
T 020 7495 6561
info@buildteam.com
www.buildteam.com

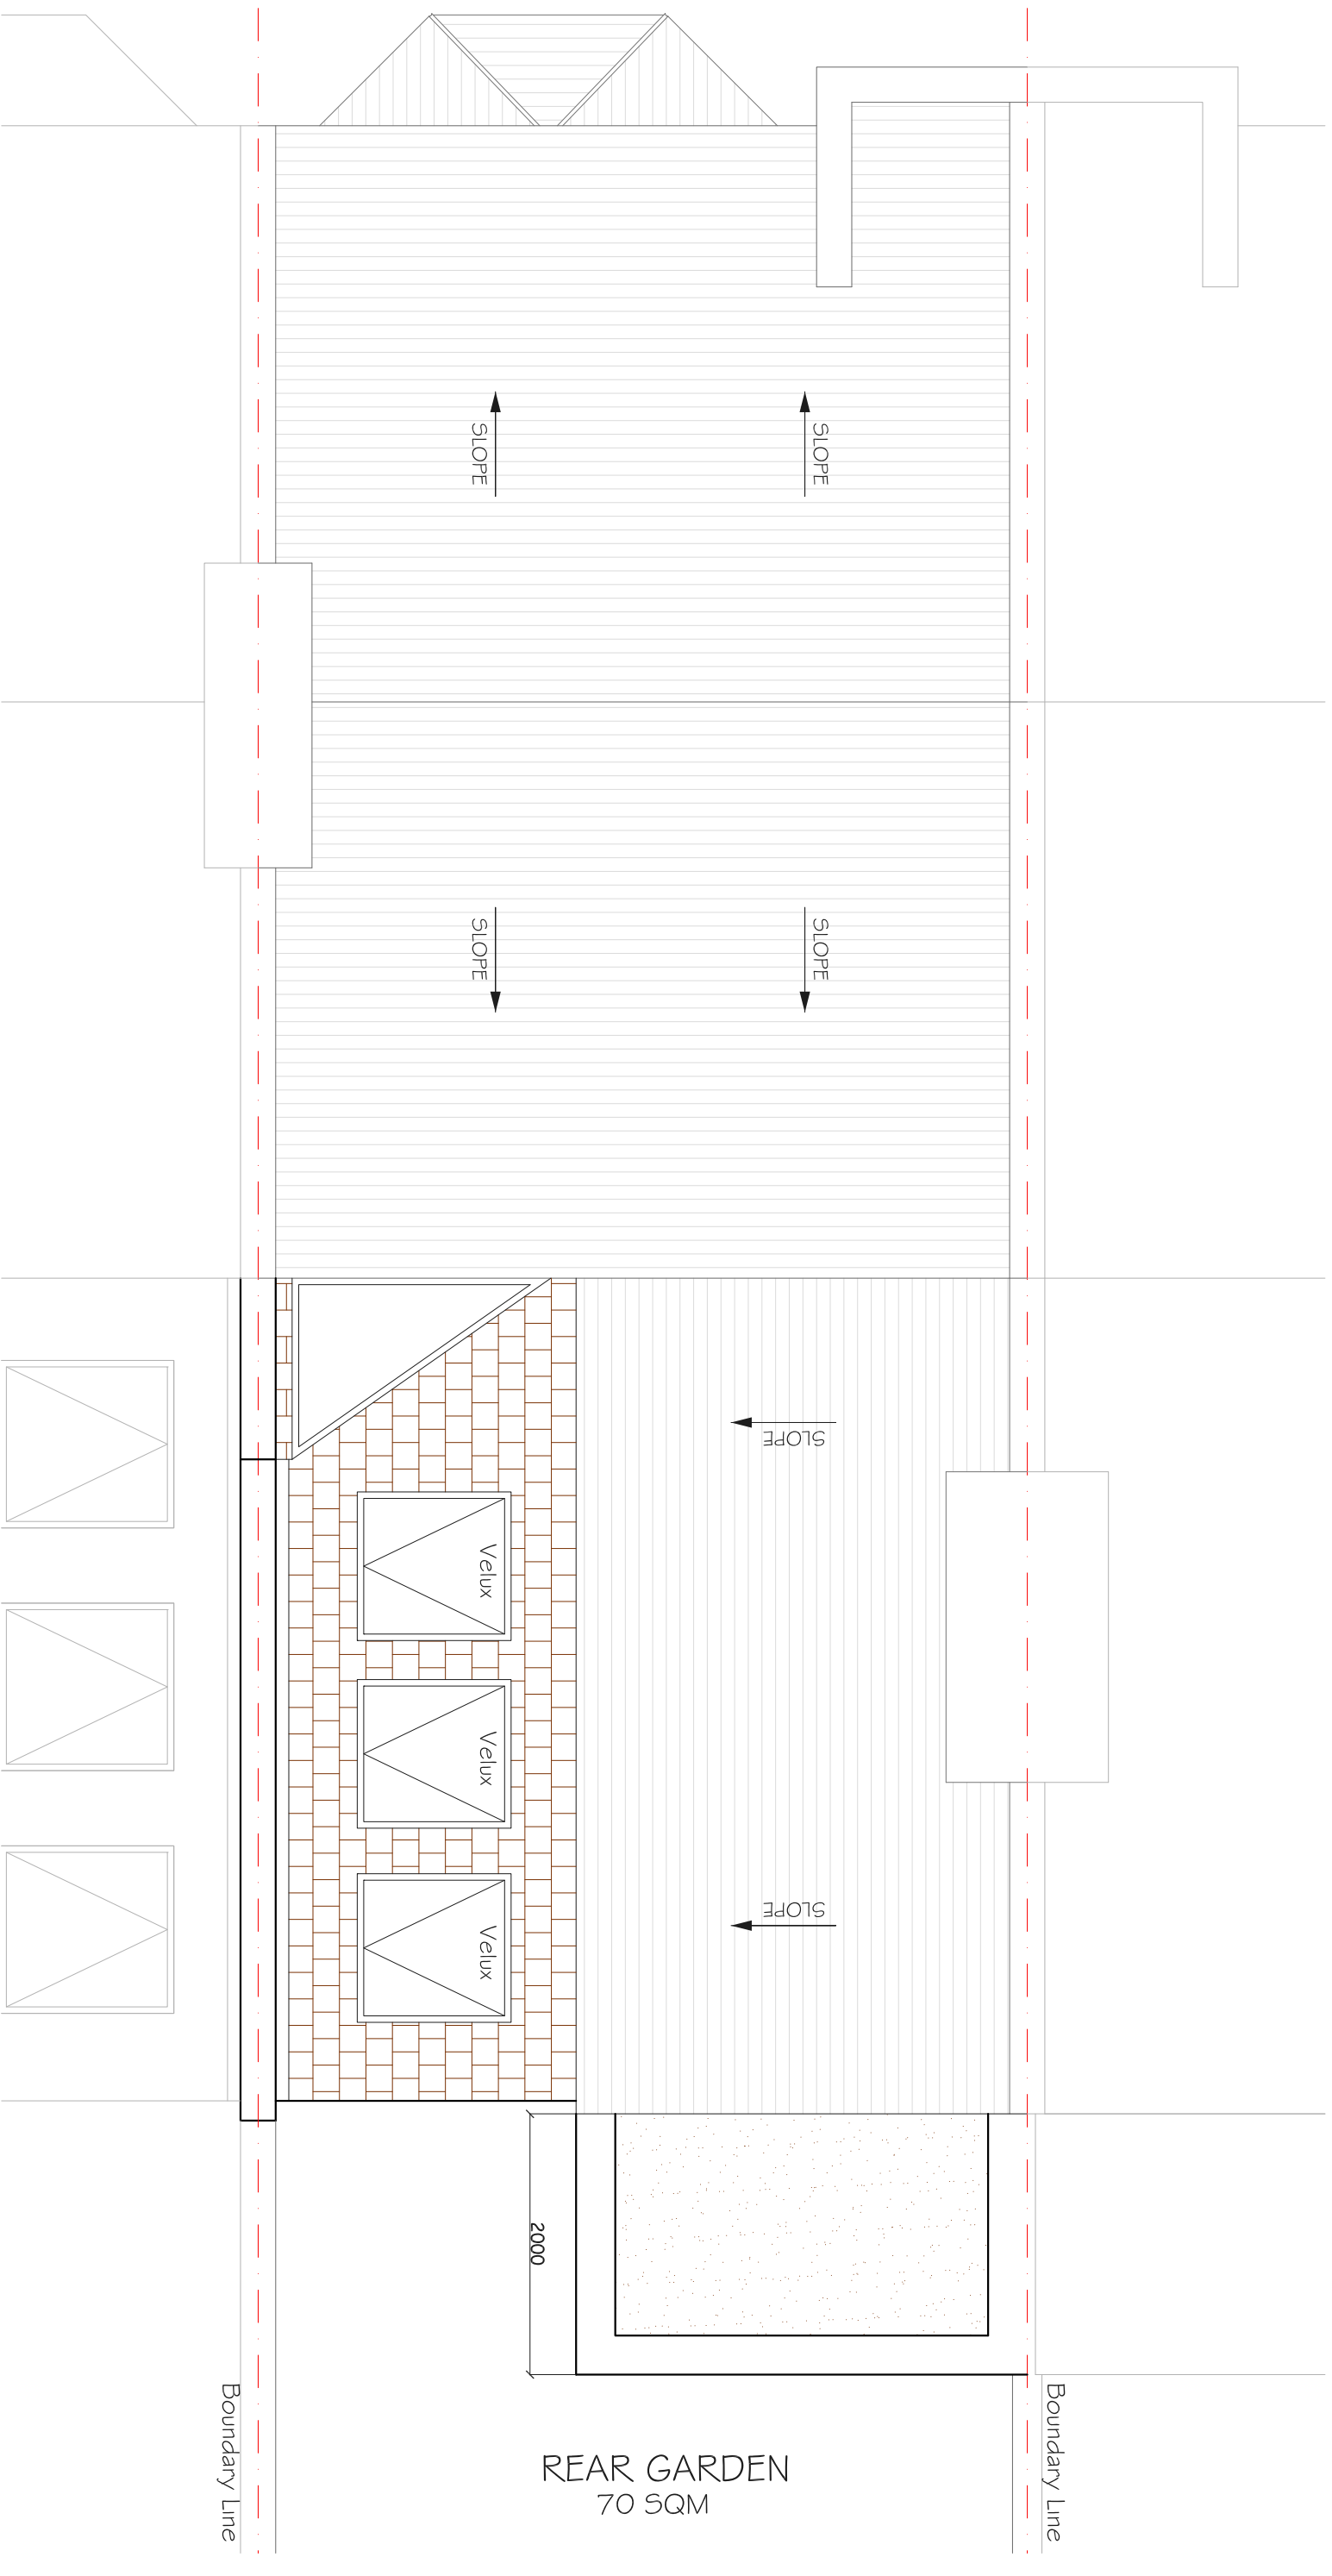

PROPOSED ROOF TOP PLAN
SCALE 1:50

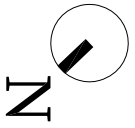

CLIENT

T & MN

CHELSHAM ROAD,
LONDON SW4

REV DATE NOTES

DRAWINGS TO BE READ IN CONJUNCTION WITH RELEVANT DRAWING AND SPECS. FIGURED DIMENSIONS ONLY. ANY DISCREPANCIES ARE TO BE POINTED TO THE ARCHITECT. THE ARCHITECT IS NOT LIABLE FOR ANY FAULTS NOT RAISED IN THE EVENT THAT A CONTRACTOR OTHER THAN BUILD TEAM HOLBORN LIMITED IS APPOINTED TO EXECUTE THE WORKS. BUILD TEAM HOLBORN LIMITED ACCEPTS NO LIABILITY WHATSOEVER FOR THE SPECIFICATION, CALCULATION OR OTHER INFORMATION AS IT SO EXISTS PERTAINING TO THE PROPOSED WORKS CONTAINED HEREWITH.

DRAWING TITLE


PROPOSED ROOF
TOP PLAN

SCALE 1:50@A3



DRAWING NO. P2

REV.

DATE 19-03-14
DRAWN SM

 

buildteam
the side return extension company
Unit 3D
26-32 Voltaire Road
London SW4 6DH
T 020 7495 6561
info@buildteam.com
www.buildteam.com

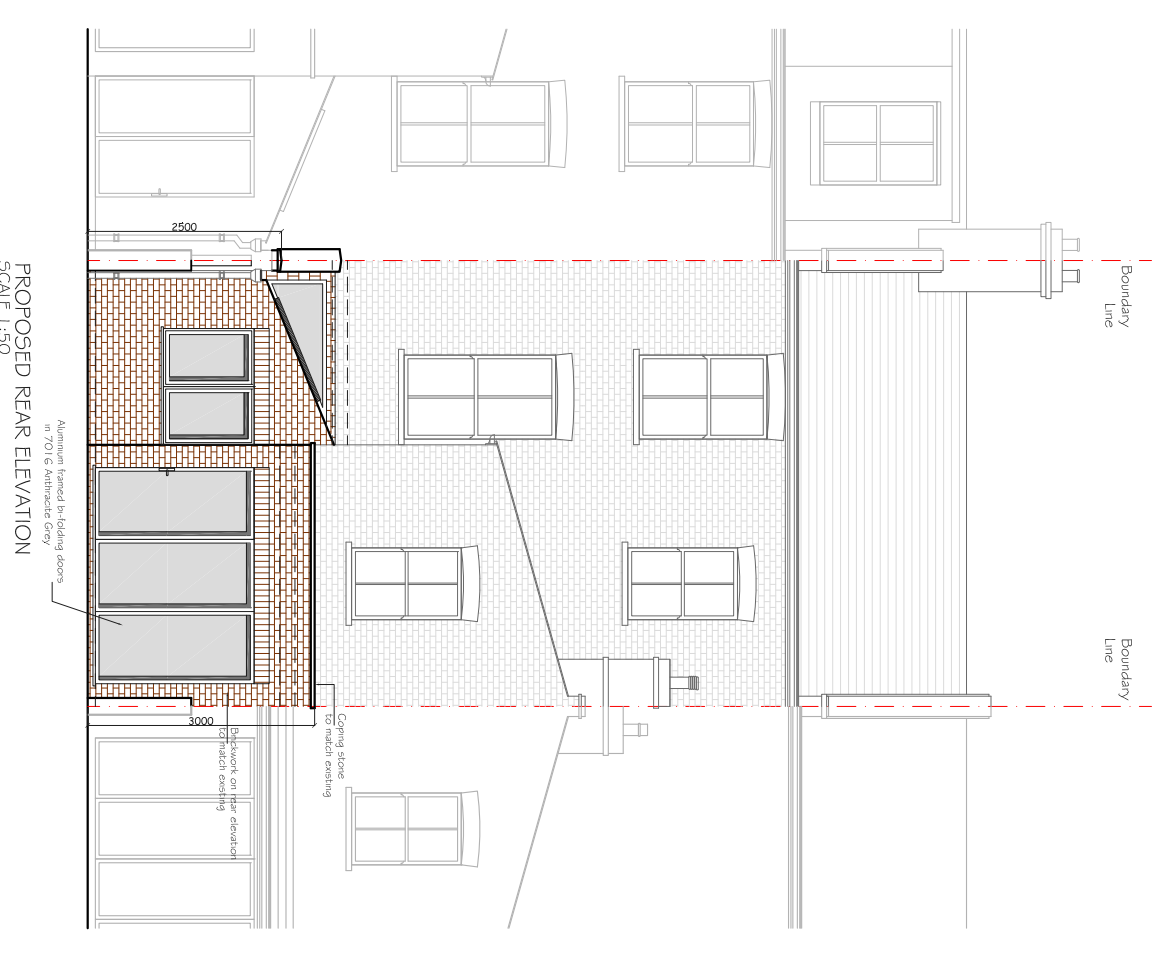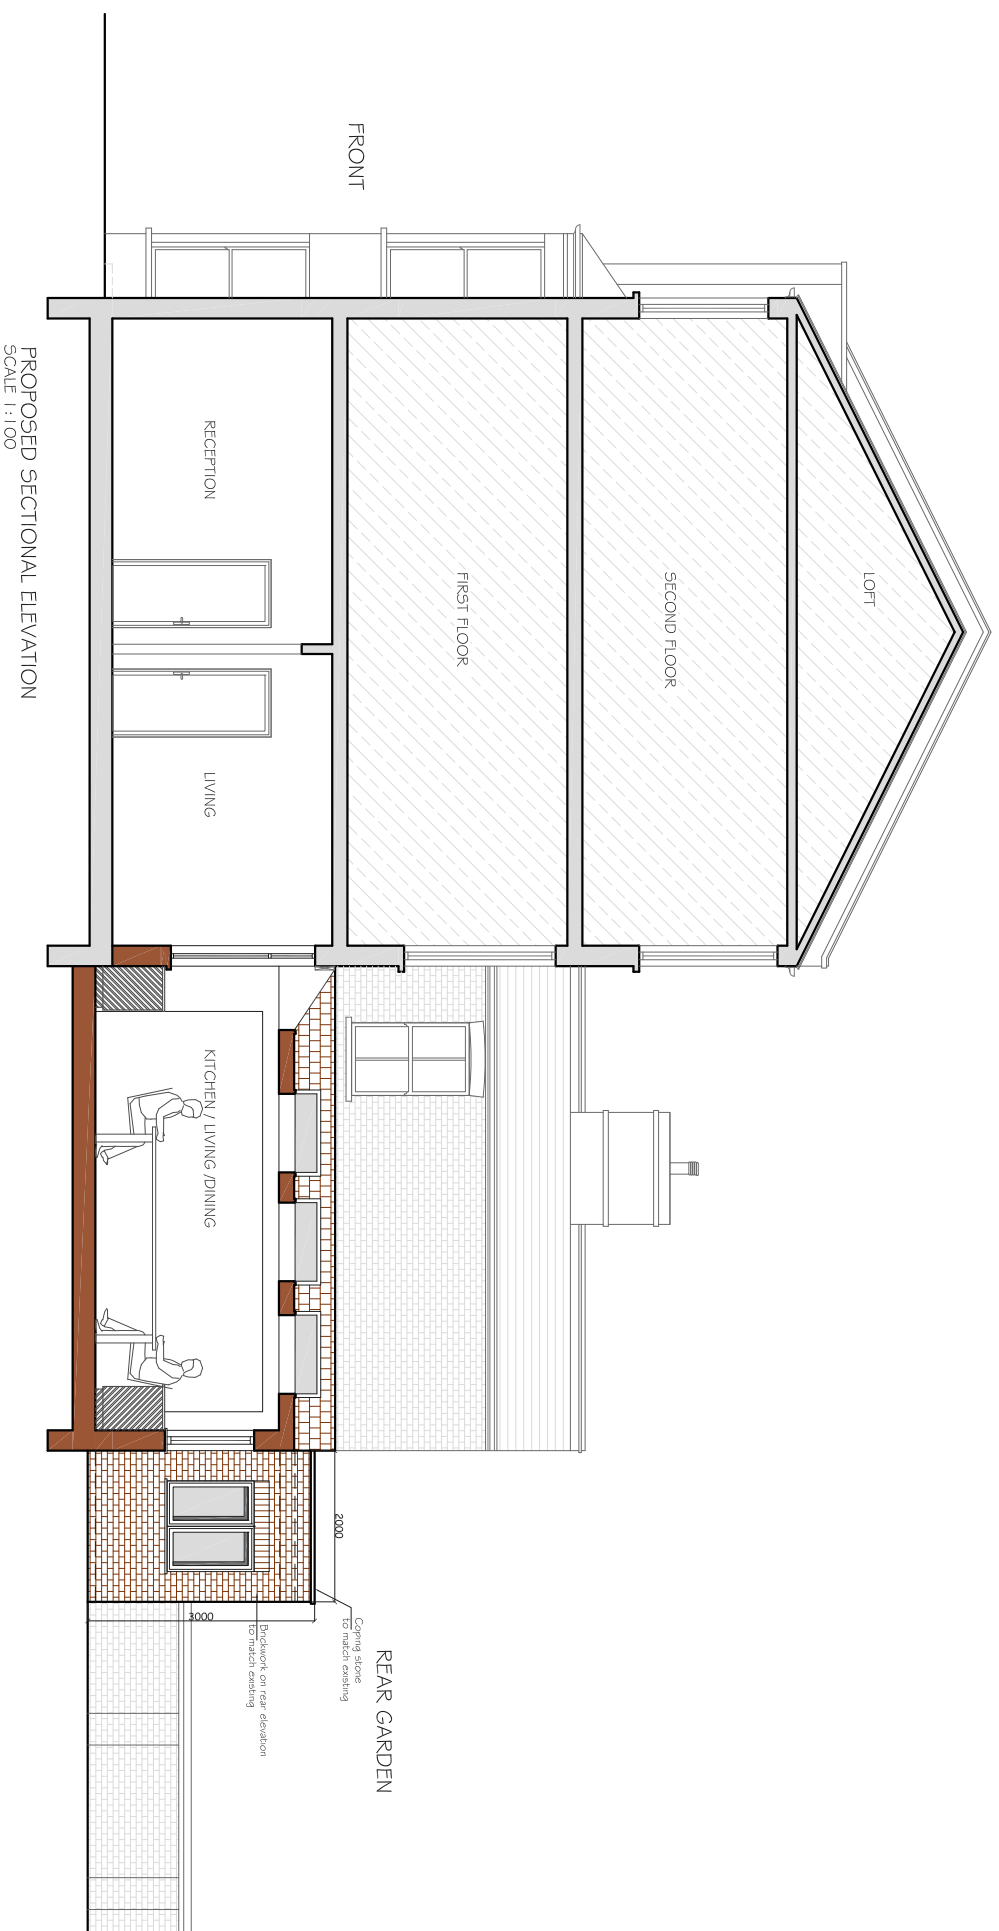

PROPOSED SECTIONAL ELEVATION
SCALE 1:100

PROPOSED REAR ELEVATION
SCALE 1:50

CLIENT

T & MN

**CHELSHAM ROAD,
LONDON SW4**

SCALE 1:100@A3

DRAWING NO. P3


REV.

DATE

19-03-14

DRAWN

SM

 

REV DATE NOTES

DRAWINGS TO BE READ IN CONJUNCTION WITH RELEVANT DRAWING AND SPECS. FIGURED DIMENSIONS ONLY. ANY DISCREPANCIES ARE TO BE POINTED TO THE ARCHITECT. THE ARCHITECT IS NOT LIABLE FOR ANY FAULTS NOT RAISED IN THE EVENT THAT A CONTRACTOR OTHER THAN BUILD TEAM HOLBORN LIMITED IS APPOINTED TO EXECUTE THE WORKS. BUILD TEAM HOLBORN LIMITED ACCEPTS NO LIABILITY WHATSOEVER FOR THE SPECIFICATION, CALCULATION OR OTHER INFORMATION AS IT SO EXISTS PERTAINING TO THE PROPOSED WORKS CONTAINED HEREWITH.

DRAWING TITLE

**PROPOSED ELEVATION
& SECTION**

buildteam
the side return extension company
Unit 3D
26-32 Voltaire Road
London SW4 6DH
T 020 7495 6561
Info@buildteam.com
www.buildteam.com