


PROPOSED GROUND FLOOR PLAN
SCALE 1:50

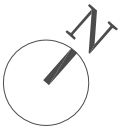

REV	DATE	NOTES

CLIENT	KWM
--------	-----

PROJECT	CICADA ROAD SW18
DRAWING TITLE	PROPOSED GROUND FLOOR PLAN

SCALE	1:50@A3	DRAWING NO.		REV.	
DATE	08-12-15	DRAWN			




Meters @ 1:50@A3

buildteam
the kitchen extension company

Unit 1F
26-32 Voltaire Road
London SW4 6DH

T 020 7495 6561
info@buildteam.com
www.buildteam.com

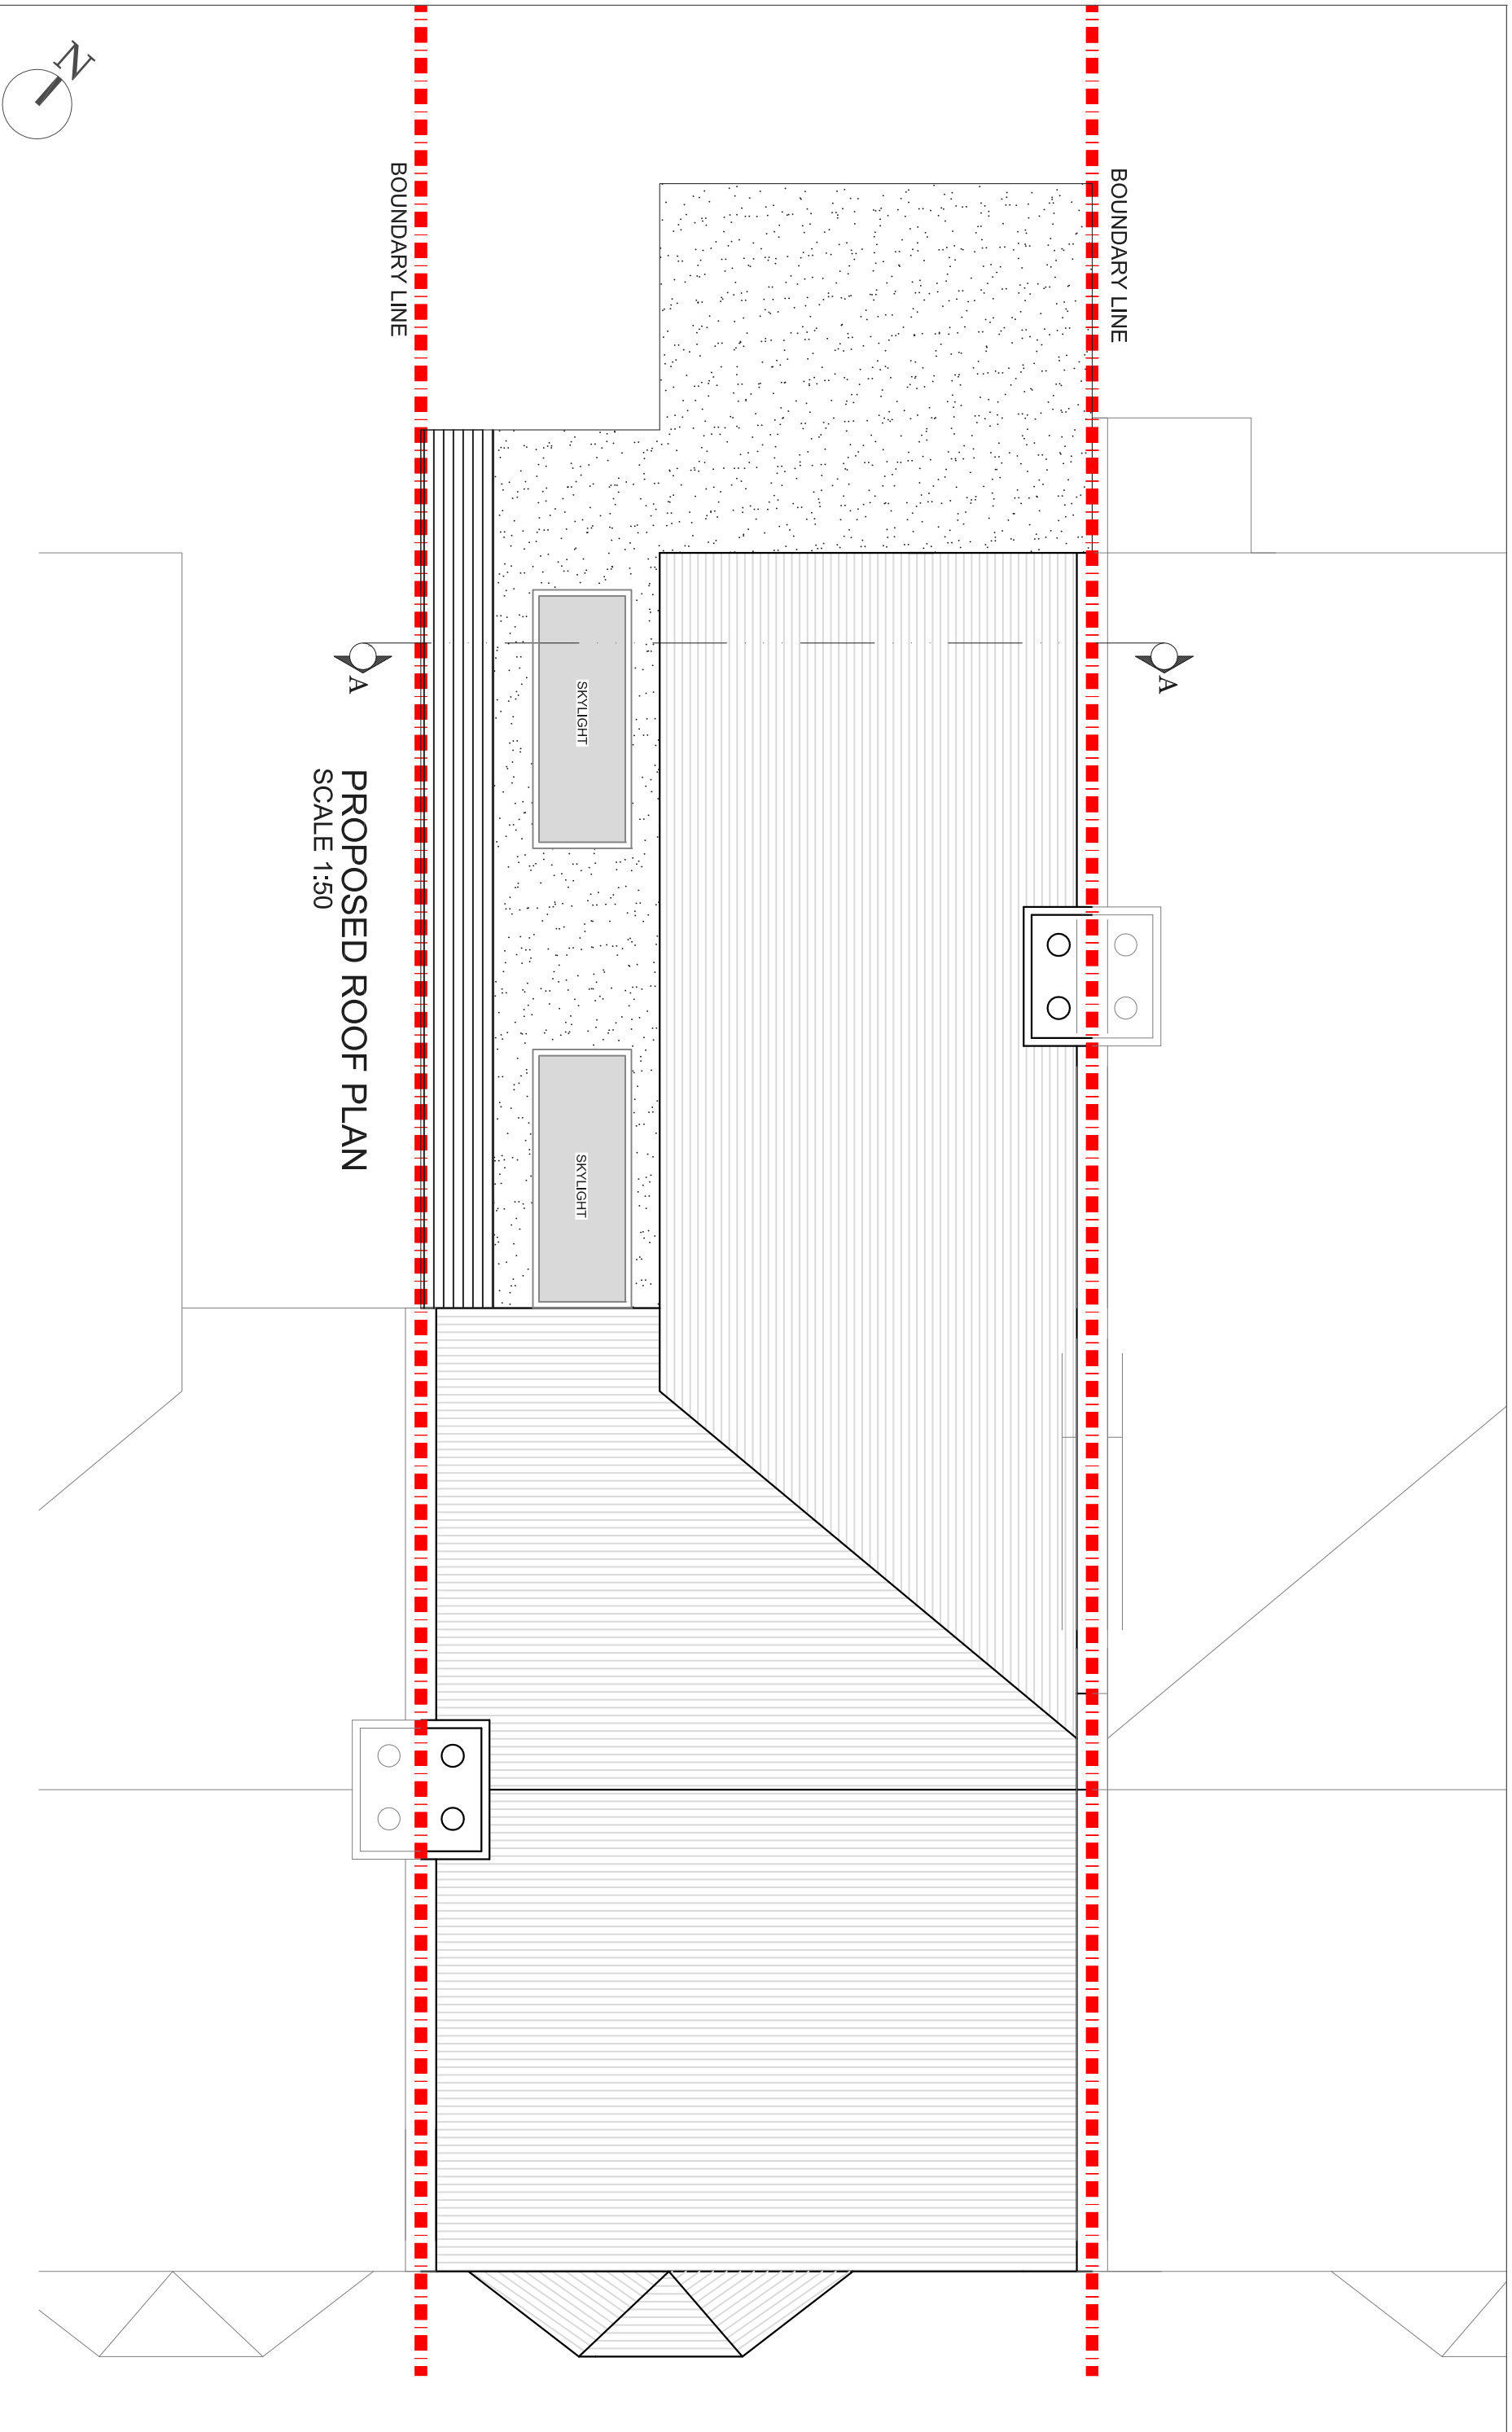

BOUNDARY LINE

BOUNDARY LINE


SKYLIGHT

SKYLIGHT


A-A

A-A


PROPOSED ROOF PLAN
SCALE 1:50

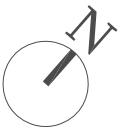

REV.	DATE	NOTES	CLIENT	PROJECT	SCALE	DATE	DRAWING NO.	REV.	<p>buildteam the kitchen extension company Unit 1F 26-32 Voltaire Road London SW4 6DH T 020 7495 6561 Info@buildteam.com www.buildteam.com</p>
			KWM	CICADA ROAD SW18	1:50@A3	03-12-15			
				PROPOSED ROOF PLAN					

 

Meters @ 1:50@A3

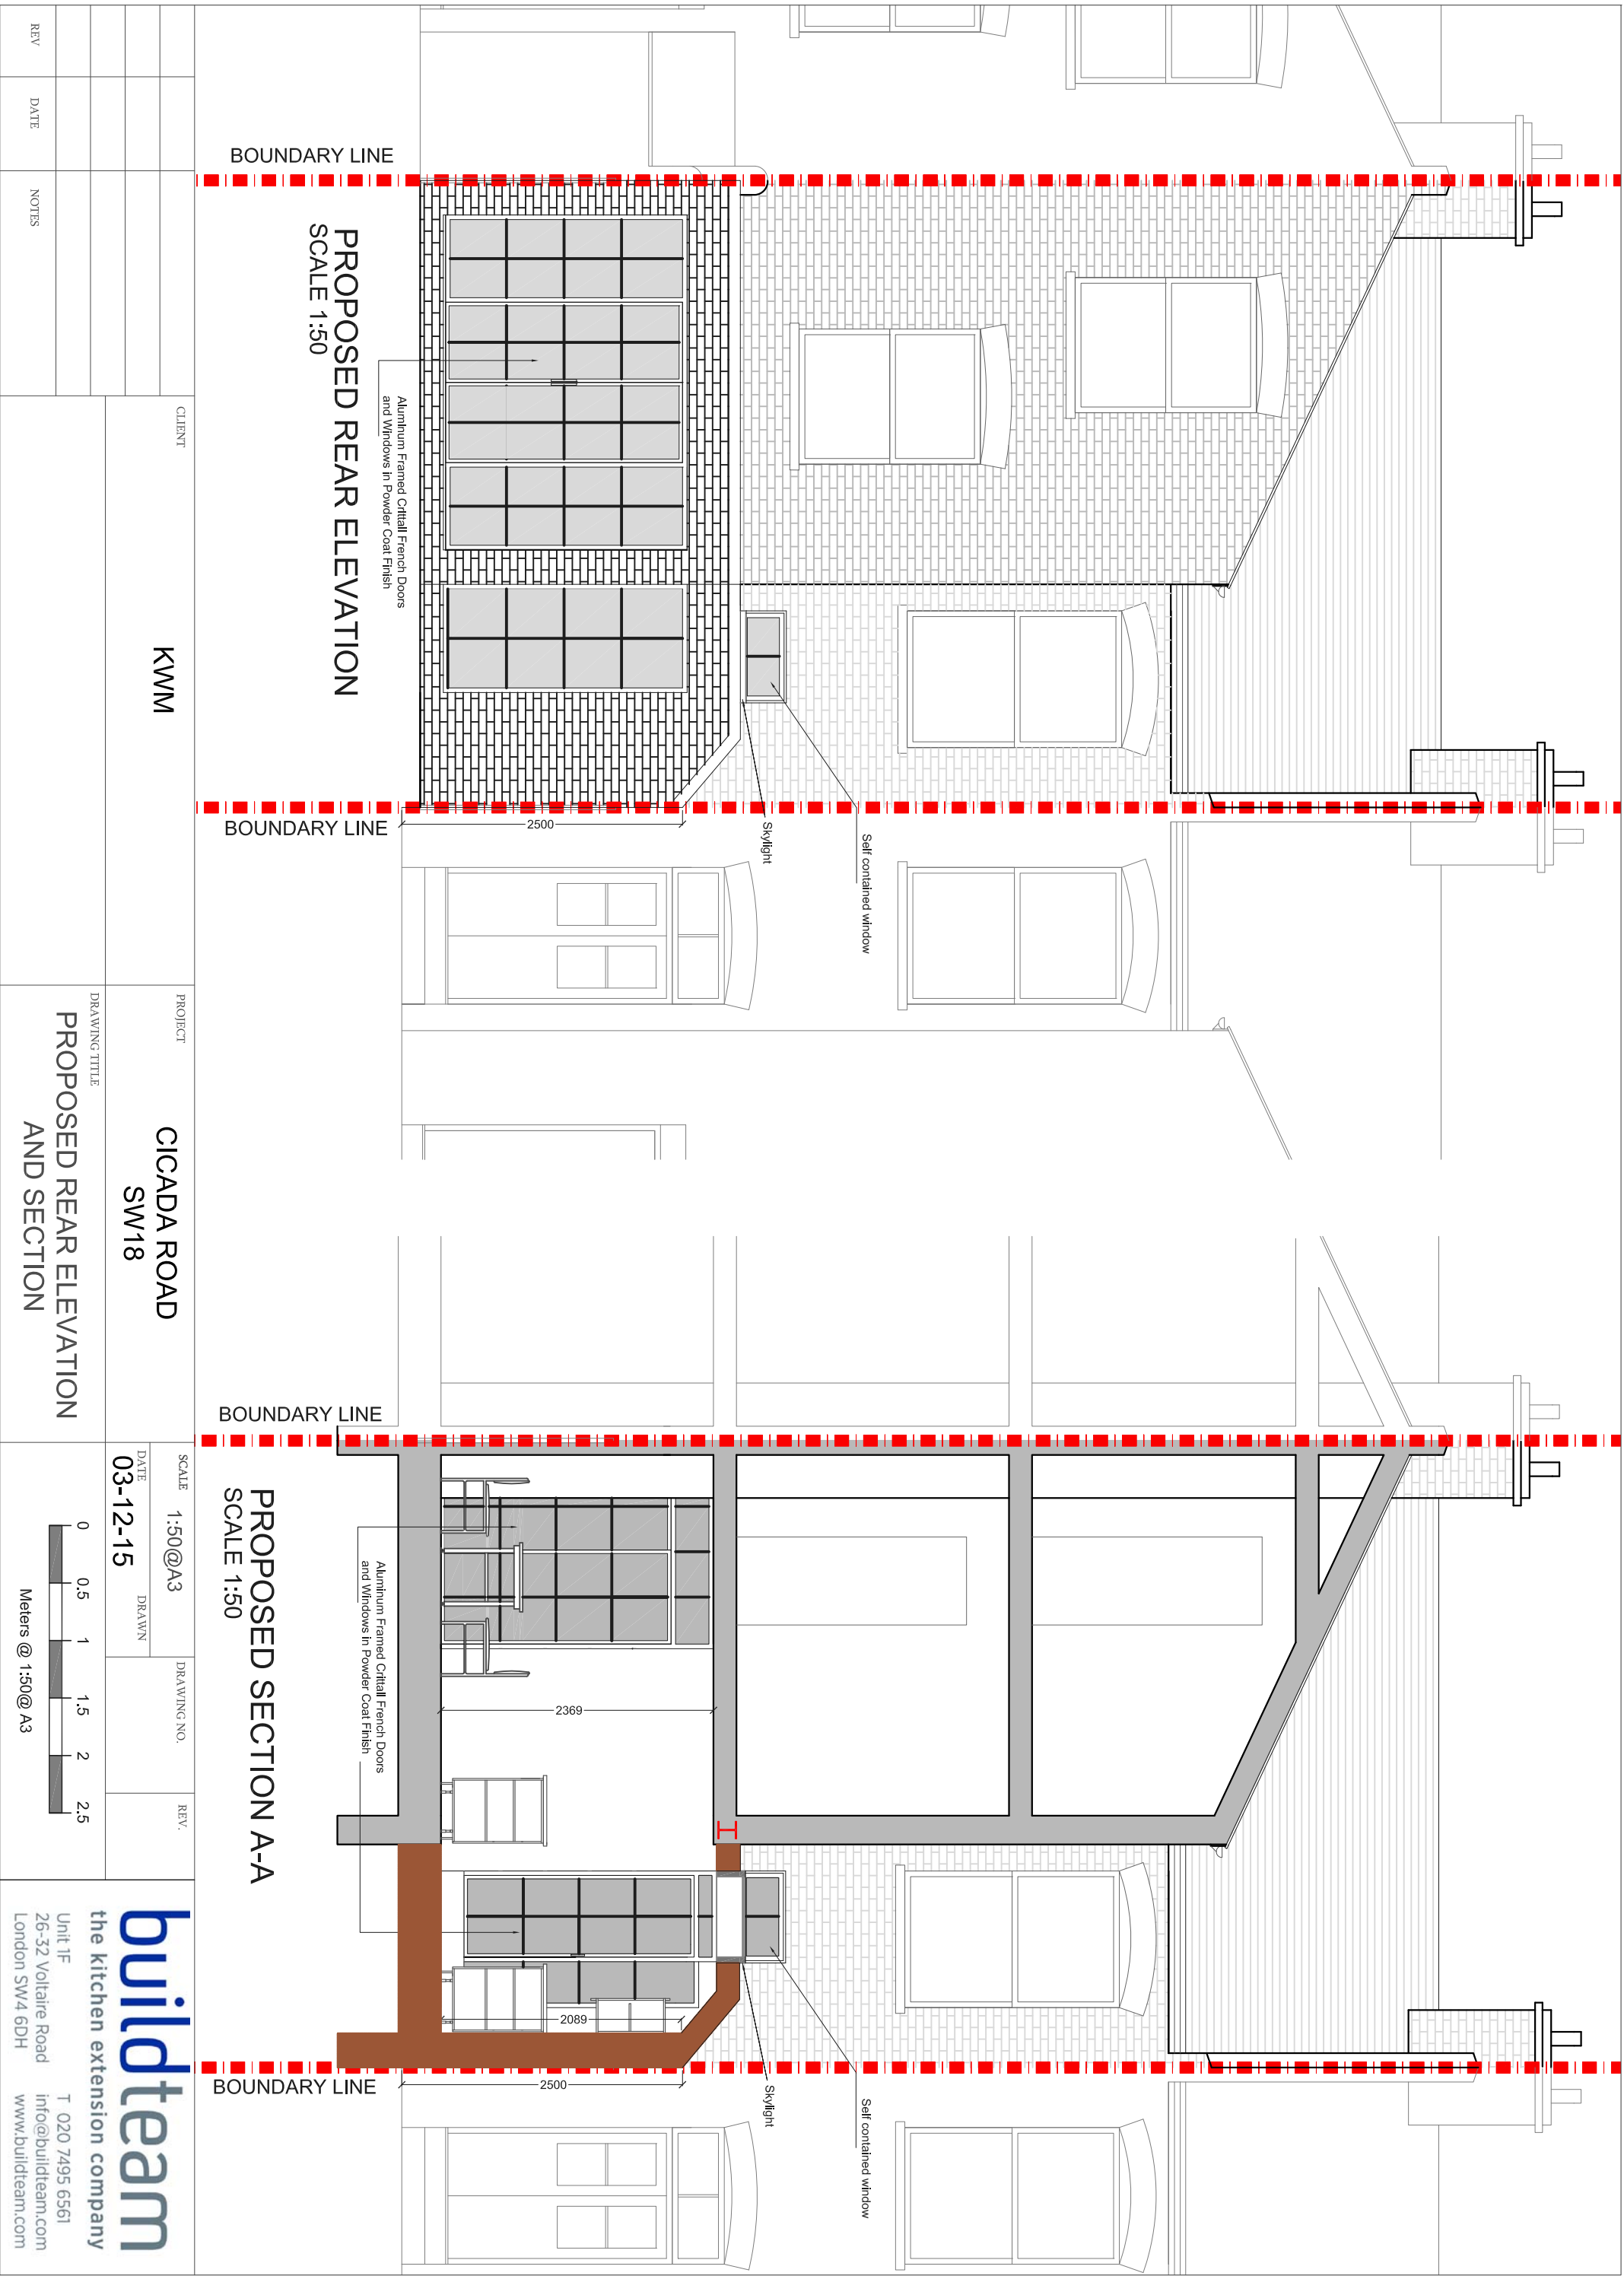

REV	DATE	NOTES

CLIENT	KWM
--------	-----

PROJECT	CICADA ROAD SW18
DRAWING TITLE	PROPOSED REAR ELEVATION AND SECTION

SCALE	1:50@A3	DRAWING NO.	REV.
DATE	03-12-15	DRAWN	



 the kitchen extension company

 Unit 1F

 26-32 Voltaire Road

 London SW4 6DH

 T 020 7495 6561

 info@buildteam.com

 www.buildteam.com

