


PROPOSED GROUND FLOOR PLAN
SCALE 1:50

NOTE: All detailed measurements are approximate.

NOTE: All recessed beams assume that the floor thickness is 6 inches. This cannot be confirmed until the opening up work during the build phase.




			CLIENT	TH & SD	PROJECT	CHOUMERT ROAD SE15		SCALE	1:50@A3	DRAWING NO.	REV.
					DRAWING TITLE	PROPOSED GROUND FLOOR PLAN		DATE	13-09-17	DRAWN	SD
REV	DATE	NOTES							<p>Meters @ 1:50@ A3</p>		
									<p>designteam the kitchen extension company</p> <p>342 Clapham Road London SW9 9AJ Tel: 0207 242 5353 hello@designteam.co.uk www.designteam.co.uk</p>		

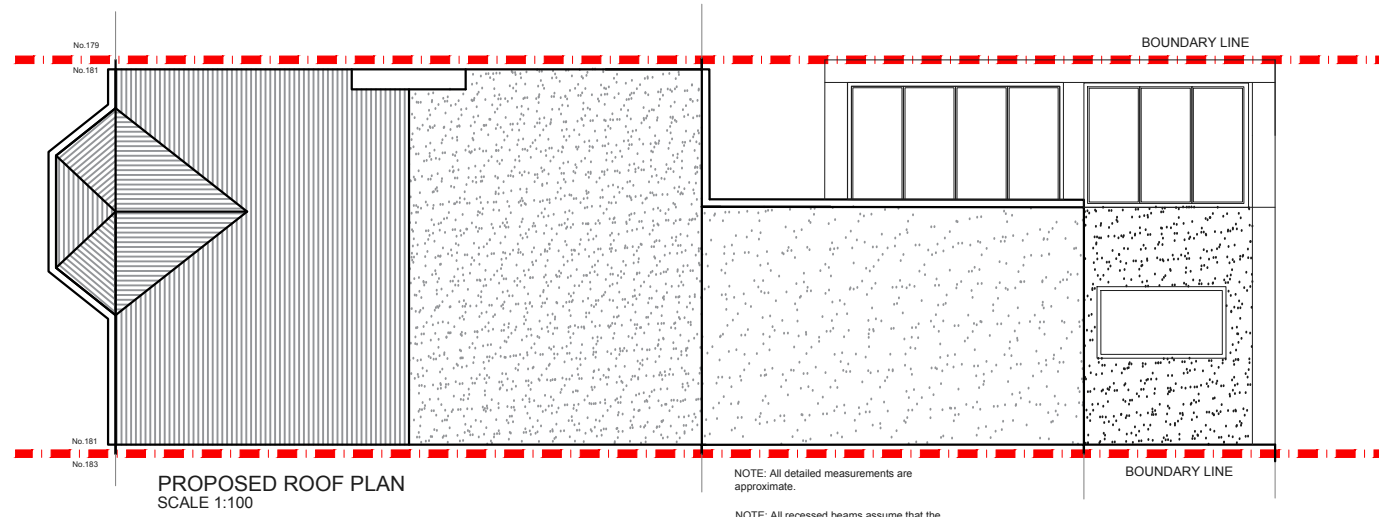


NOTE: All detailed measurements are approximate.

NOTE: All recessed beams assume that the floor thickness is 6 inches. This cannot be confirmed until the opening up work during the build phase.

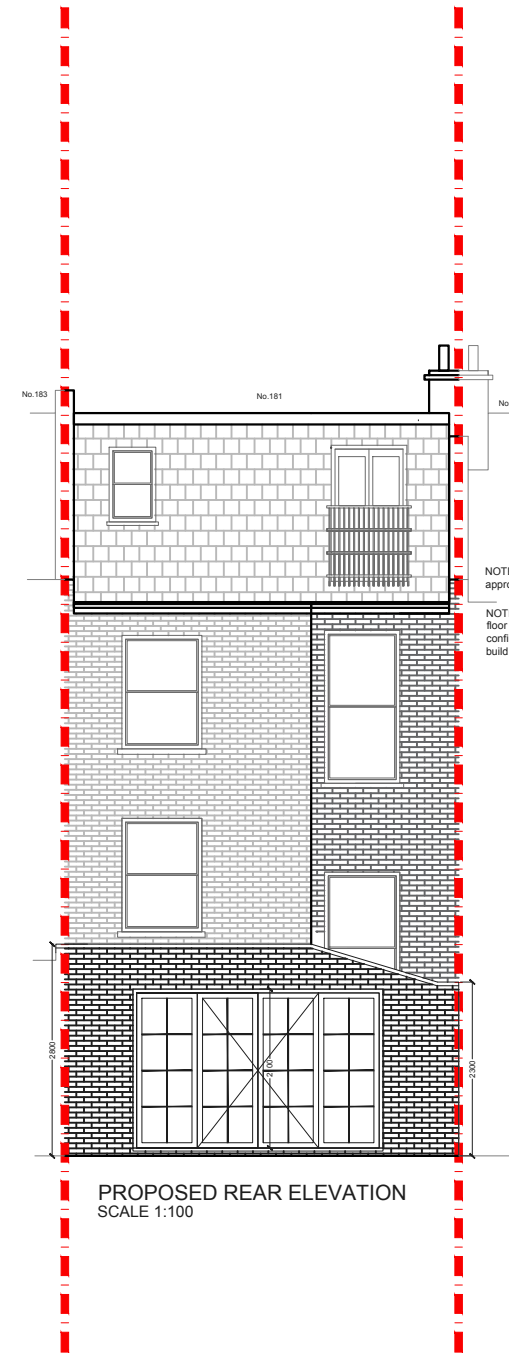

NOTE: All detailed measurements are approximate.


 
NOTE: All recessed beams assume that the floor thickness is 6 inches. This cannot be confirmed until the opening up work during the build phase.

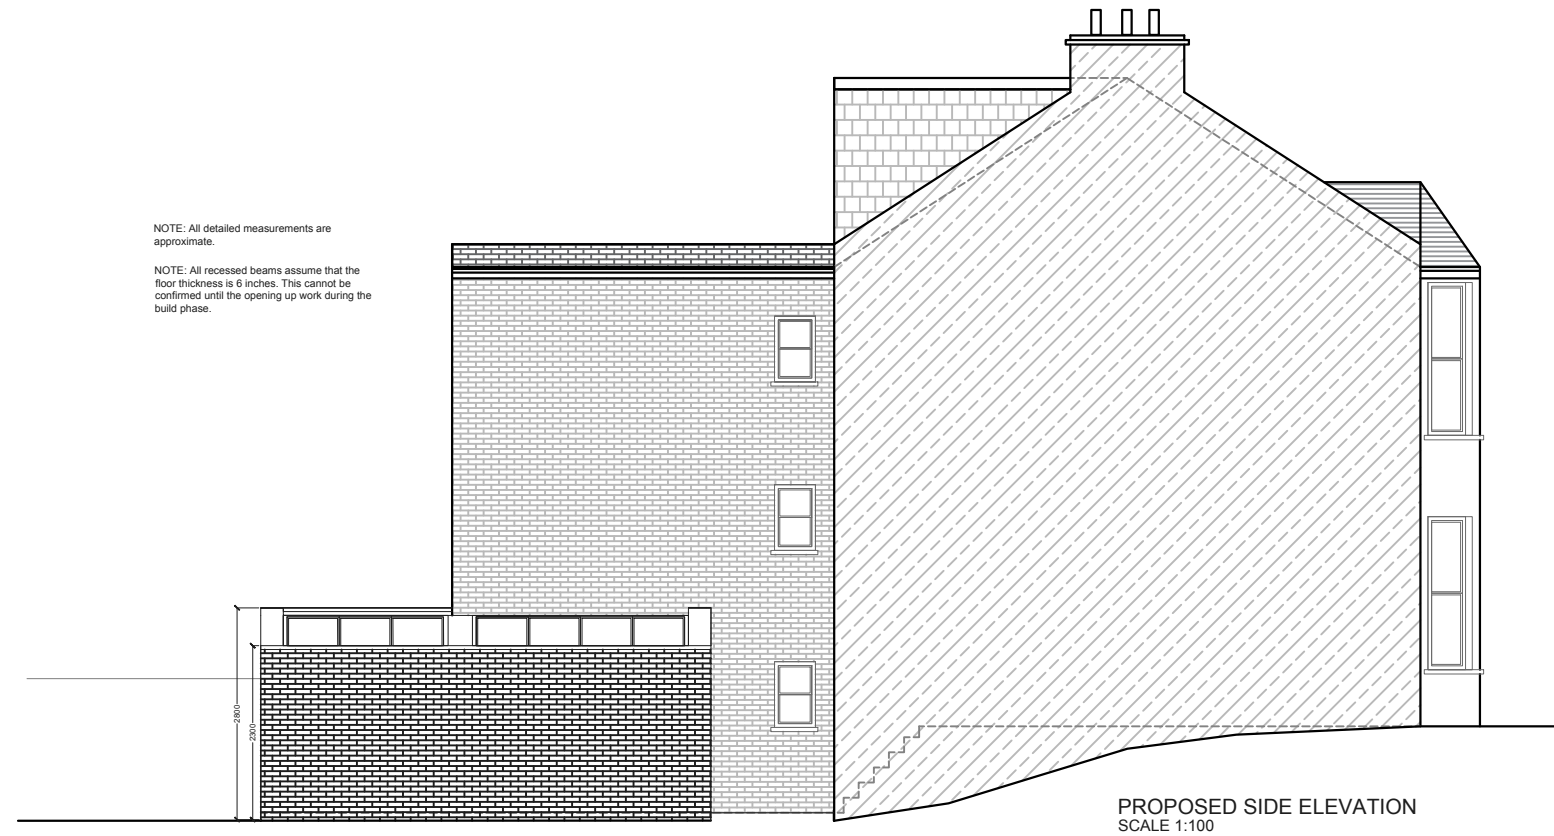


NOTE: All detailed measurements are approximate.



NOTE: All recessed beams assume that the floor thickness is 6 inches. This cannot be confirmed until the opening up work during the build phase.

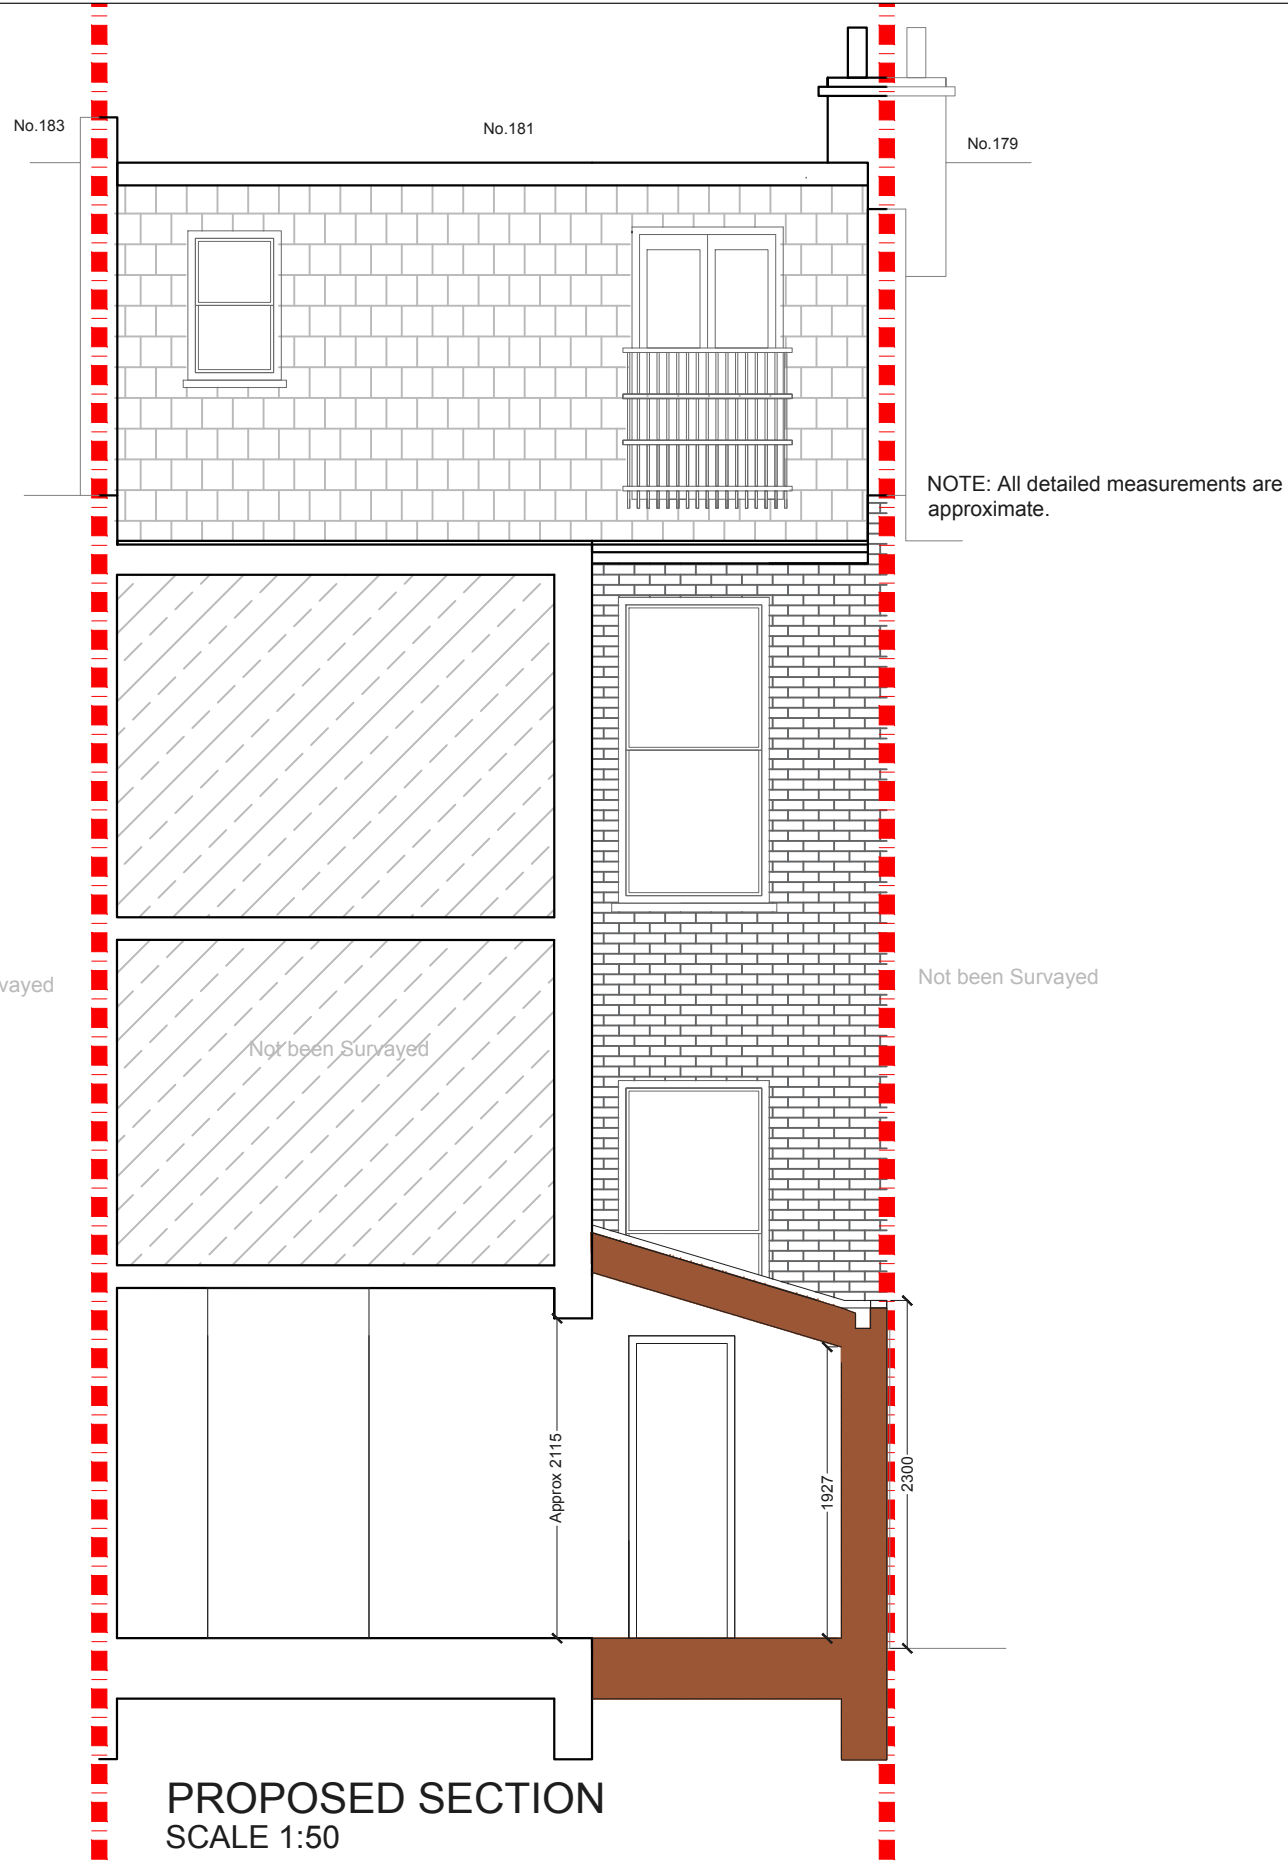

			CLIENT	TH & SD	PROJECT	CHOUVERT ROAD SE15	SCALE	1:100@A3	DRAWING NO.	REV.	 the kitchen extension company 342 Clapham Road London SW9 9AJ Tel: 0207 242 5353 hello@designteam.co.uk www.designteam.co.uk
					DRAWING TITLE	PROPOSED ELEVATIONS AND ROOF PLAN	DATE	13-09-17	DRAWN	SD	
REV	DATE	NOTES					 Meters @ 1:100@ A3				



PROPOSED SECTION
SCALE 1:50

			CLIENT	TH & SD	PROJECT	CHOUMERT ROAD SE15	SCALE	1:50@A3	DRAWING NO.	REV.	 designteam the kitchen extension company 342 Clapham Road London SW9 9AJ Tel: 0207 242 5353 hello@designteam.co.uk www.designteam.co.uk
					DRAWING TITLE	PROPOSED SECTION	DATE	13-09-17	DRAWN	SD	
							 Meters @ 1:50@ A3				
REV	DATE	NOTES									