

PROPOSED LOFT PLAN
SCALE 1:50



REV	DATE	NOTES

CLIENT	JR
--------	----

PROJECT	DALYELL ROAD SW9
DRAWING TITLE	PROPOSED LOFT

SCALE	1:50@A3	DRAWING NO.		REV.	
DATE	18-11-15	DRAWN	SD		




 the kitchen extension company


Unit 1F
 26-32 Voltaire Road
 London SW4 6DH

T 020 7495 6561
 info@buildteam.com
 www.buildteam.com




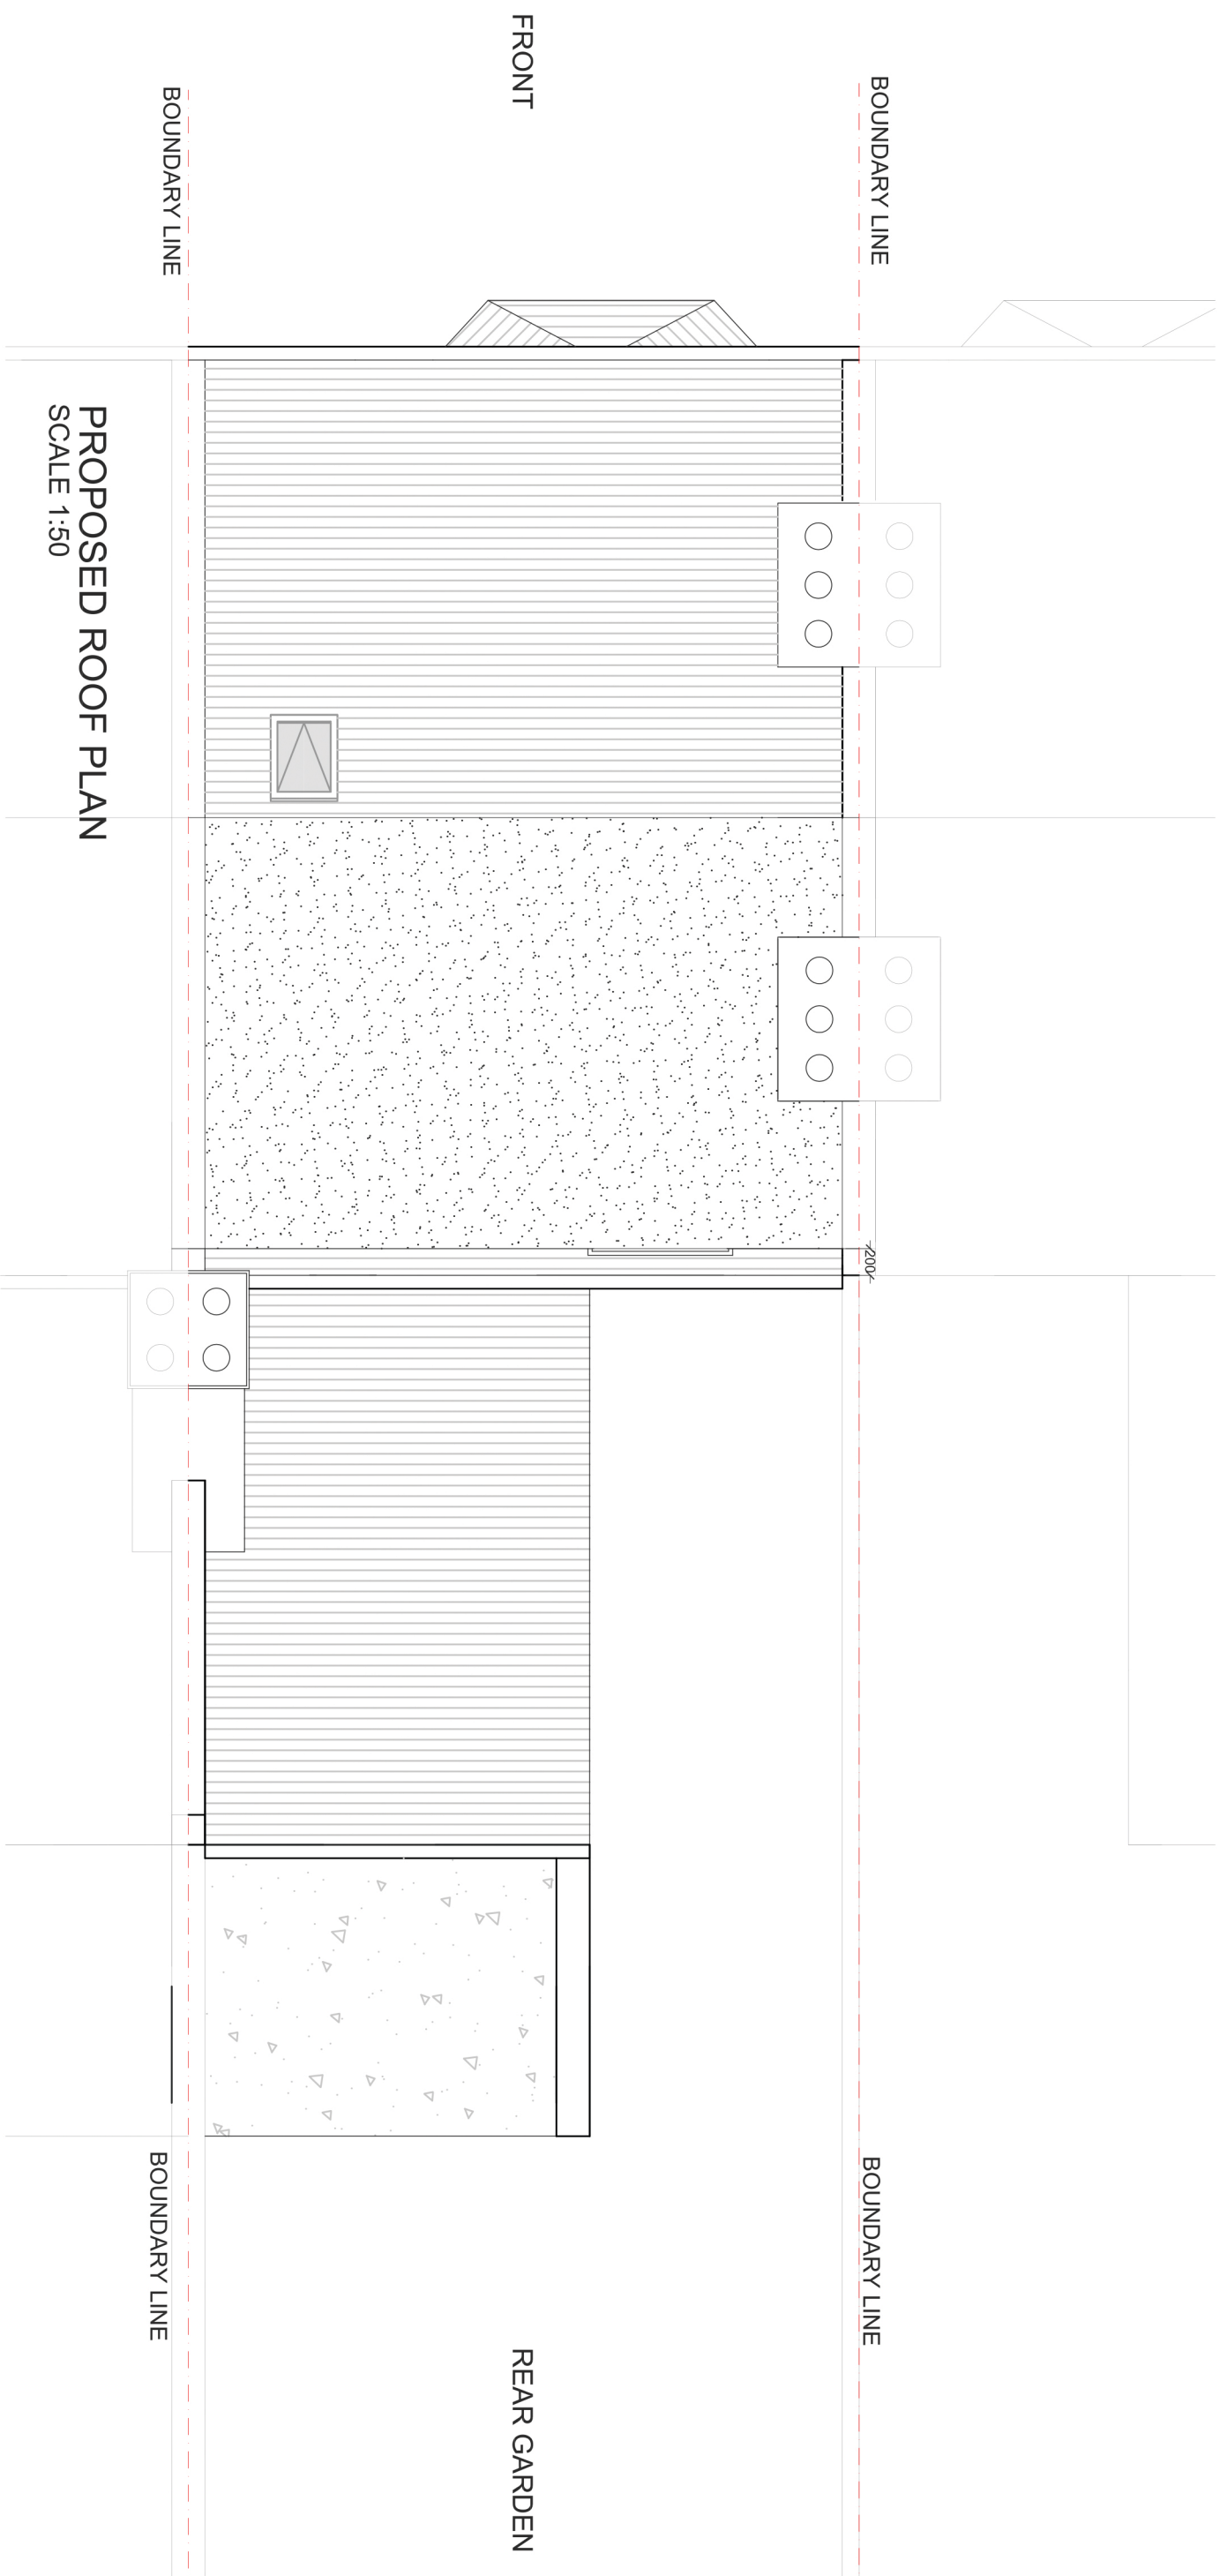

PROPOSED ROOF PLAN
SCALE 1:50

 

CLIENT	JR		PROJECT	DALYELL ROAD SW9		SCALE	1:50@A3	DRAWING NO.	REV.	
REV	DATE	NOTES	DRAWING TITLE	PROPOSED ROOF PLAN		DATE	18-07-15	DRAWN	SD	
						<p>Meters @ 1:50@ A3</p>				
			<p>buildteam the kitchen extension company Unit 1F 26-32 Voltaire Road London SW4 6DH</p> <p>T 020 7495 6561 info@buildteam.com www.buildteam.com</p>							

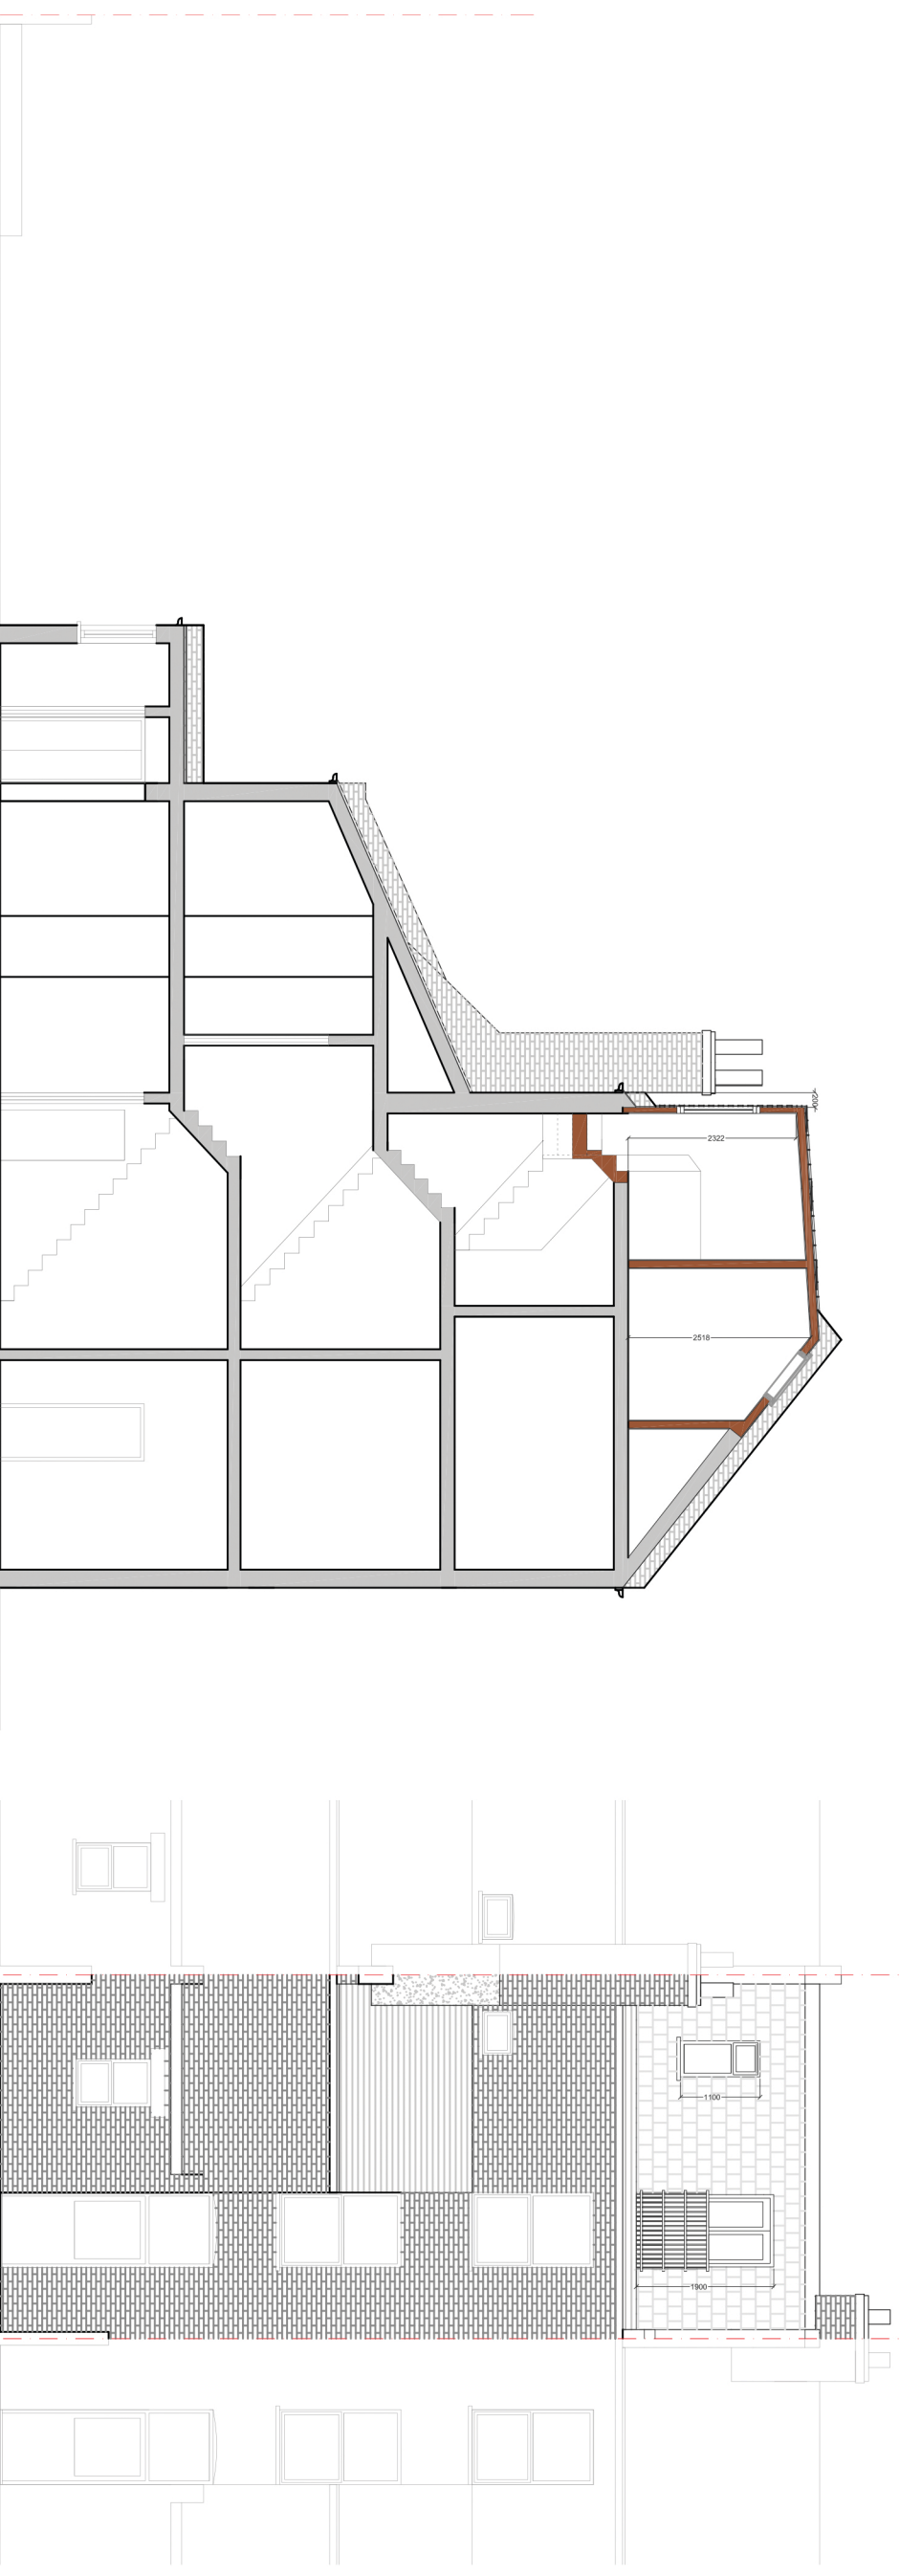

PROPOSED SECTION AA
SCALE 1:100

PROPOSED REAR ELEVATION
SCALE 1:100

REV	DATE	NOTES

CLIENT
JR

PROJECT
**DALYELL ROAD
SW9**

DRAWING TITLE
**PROPOSED REAR
ELEVATION & SECTION**

SCALE
1:100@A3

DATE
18-11-15

DRAWN
SD

DRAWING NO.

REV.

buildteam
the kitchen extension company

Unit 1F
26-32 Voltaire Road
London SW4 6DH

T 020 7495 6561
info@buildteam.com
www.buildteam.com

