

PROPOSED GROUND FLOOR PLAN
SCALE 1:50



REV	DATE	NOTES

RA

PROJECT	26 ELLISON ROAD SW13
DRAWING TITLE	PROPOSED GROUND FLOOR PLAN


SCALE	1:50@A3	DRAWING NO.		REV.	
DATE	21-04-15	DRAWN	GOK		
<p>Meters @ 1:50@ A3</p>					

buildteam


the side return extension company

Unit 1F
26-32 Voltaire Road
London SW4 6DH

T 020 7495 6561
info@buildteam.com
www.buildteam.com

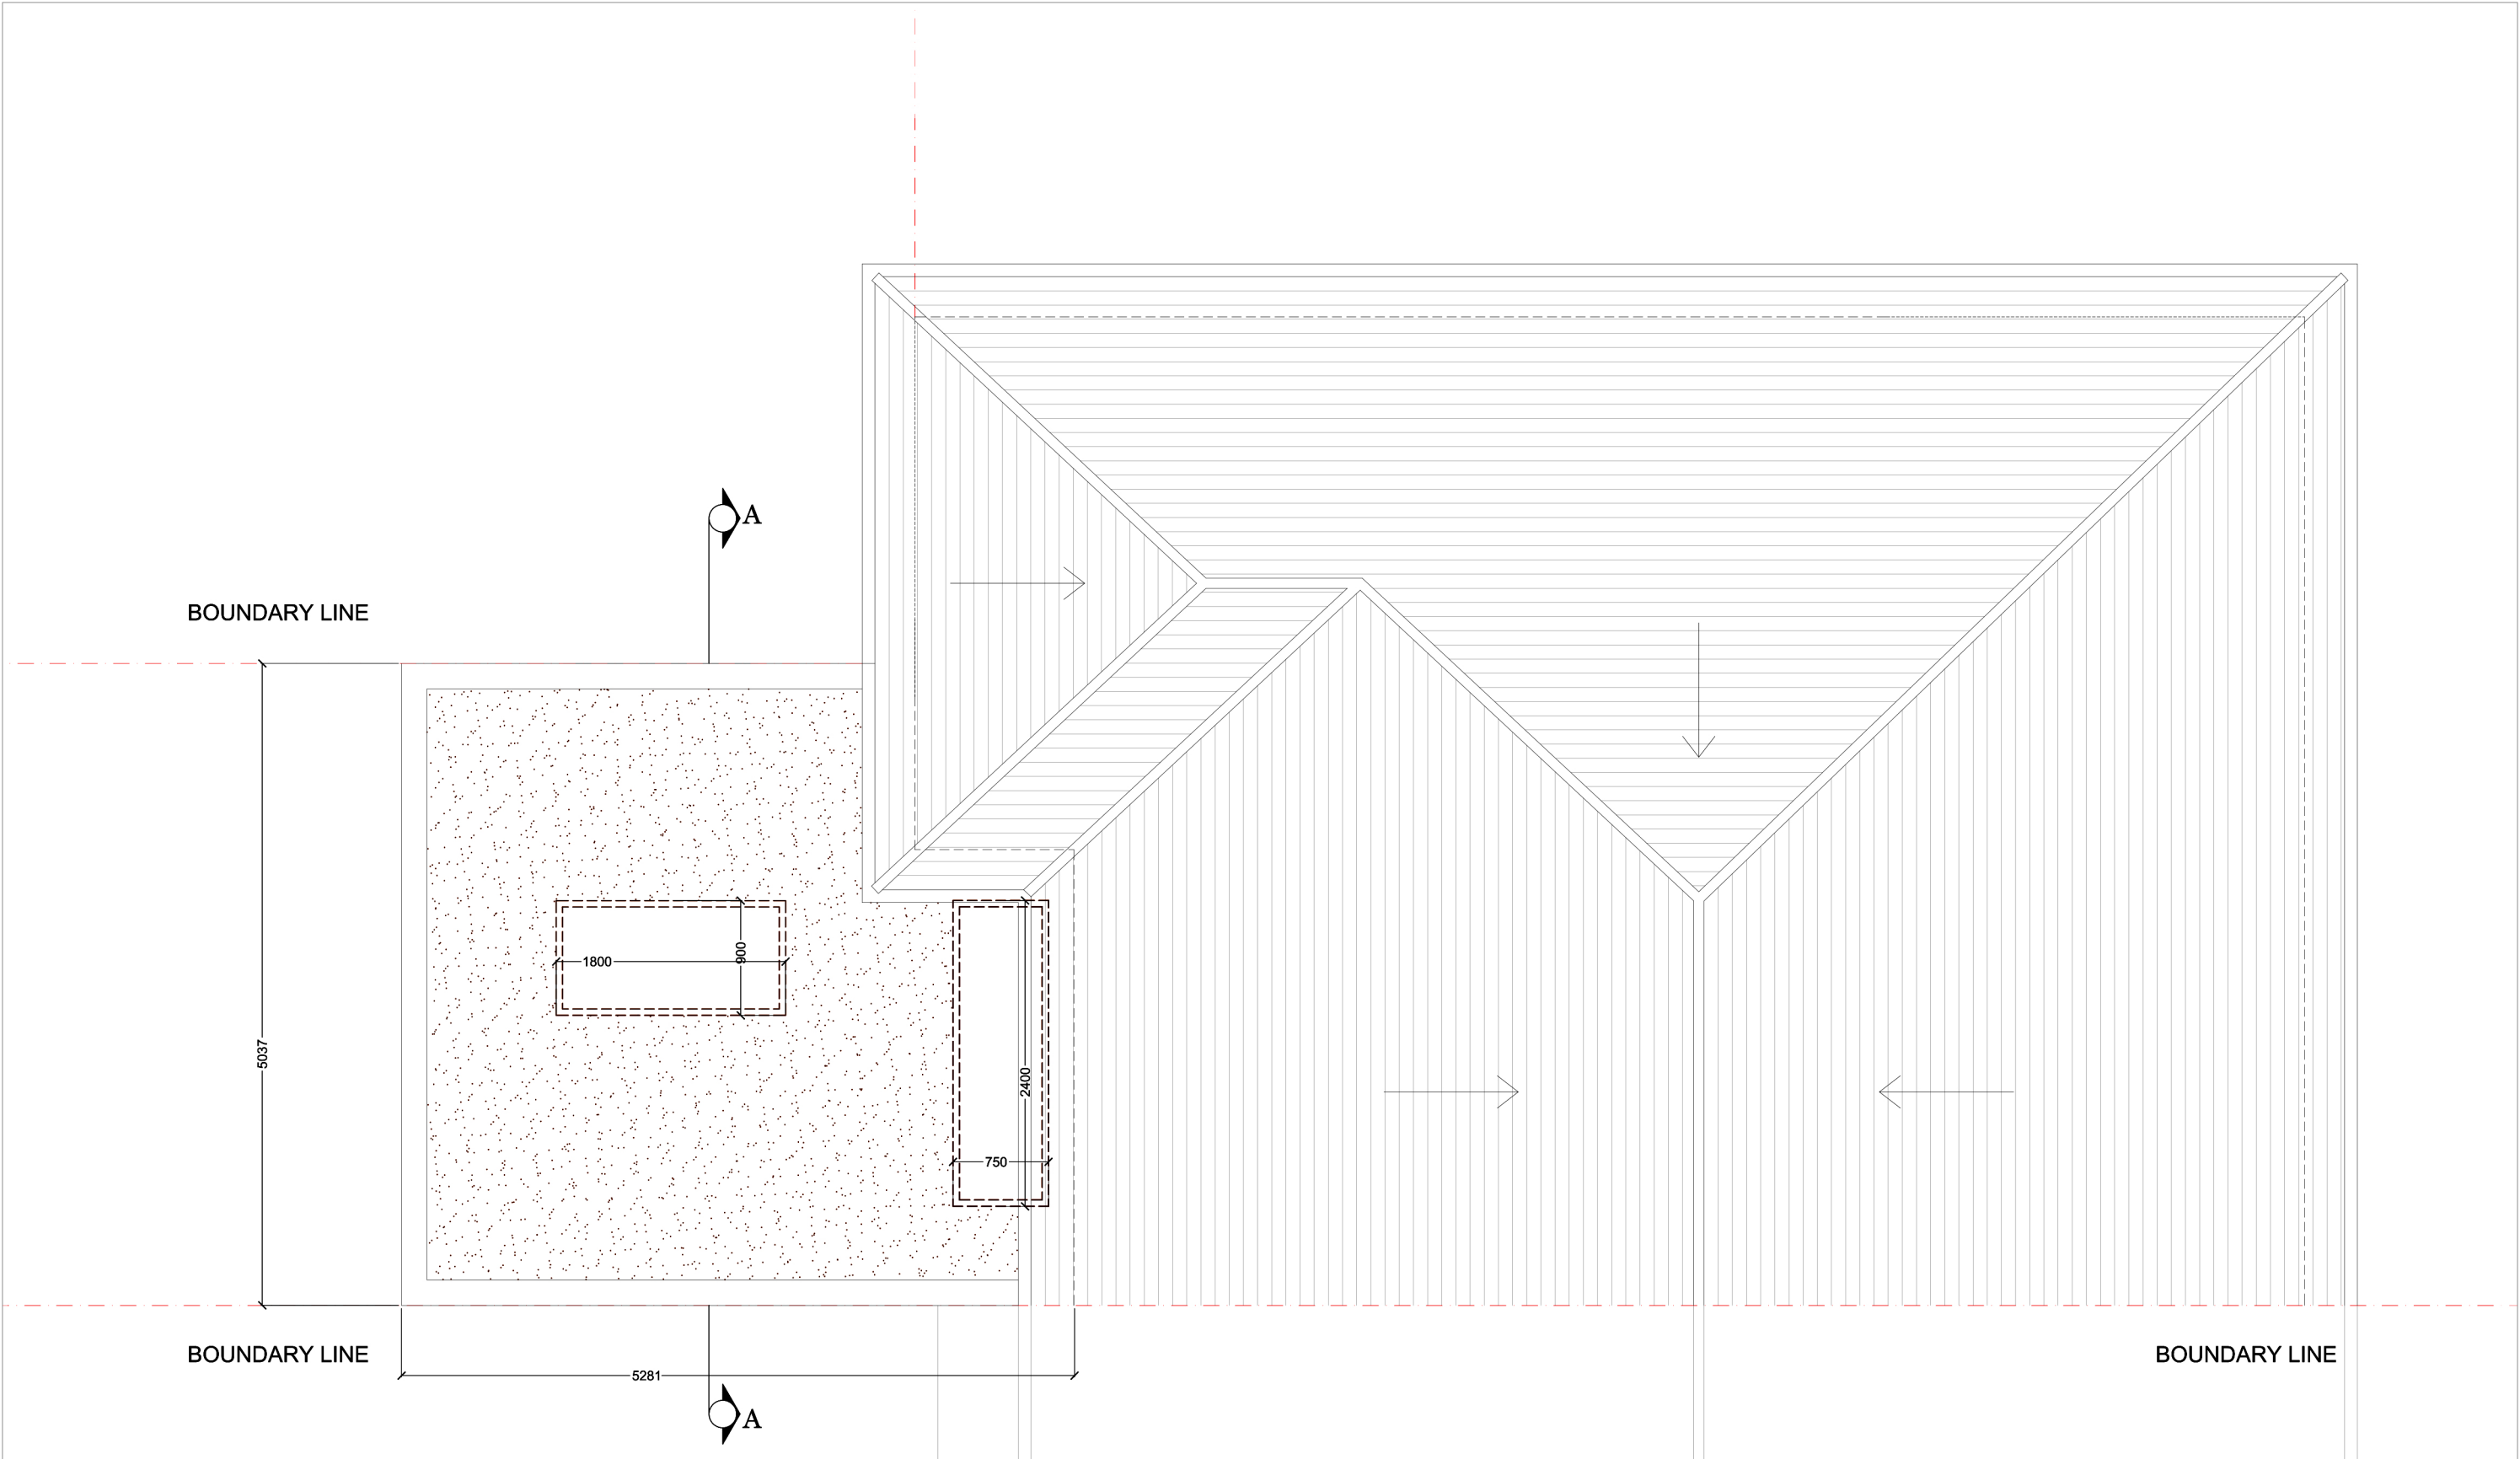

PROPOSED ROOF PLAN
SCALE 1:50

 

REV	DATE	NOTES

CLIENT	RA
--------	----

PROJECT	26 ELLISON ROAD SW13
DRAWING TITLE	PROPOSED ROOF PLAN

SCALE	1:50@A3	DRAWING NO.		REV.	
DATE	21-04-15	DRAWN	GOK		
<p>Meters @ 1:50@ A3</p>					

buildteam
the side return extension company

Unit 1F
26-32 Voltaire Road
London SW4 6DH

T 020 7495 6561
info@buildteam.com
www.buildteam.com



PROPOSED SECTION AA
SCALE 1:50

REV	DATE	NOTES

CLIENT	RA
DRAWING TITLE	PROPOSED SECTION AA

PROJECT	26 ELLISON ROAD SW13
DRAWING TITLE	PROPOSED SECTION AA

SCALE	1:50@A3	DRAWING NO.		REV.	
DATE	21-04-15	DRAWN	GOK		

0 0.5 1 1.5 2 2.5
Meters @ 1:50@ A3

buildteam
the side return extension company

Unit 1F
26-32 Voltaire Road
London SW4 6DH

T 020 7495 6561
info@buildteam.com
www.buildteam.com